

ASSESSORS: MAP 24 BLOCK 4 LOT 4


REFERENCES:

DEED - BK. 33163 PG. 480

PLAN - PL. BK. 93 PL. 100



VERTICAL DATUM: N.A.V.D. 1988

FEMA: MAP #25009C0261F (JULY 3, 2012)

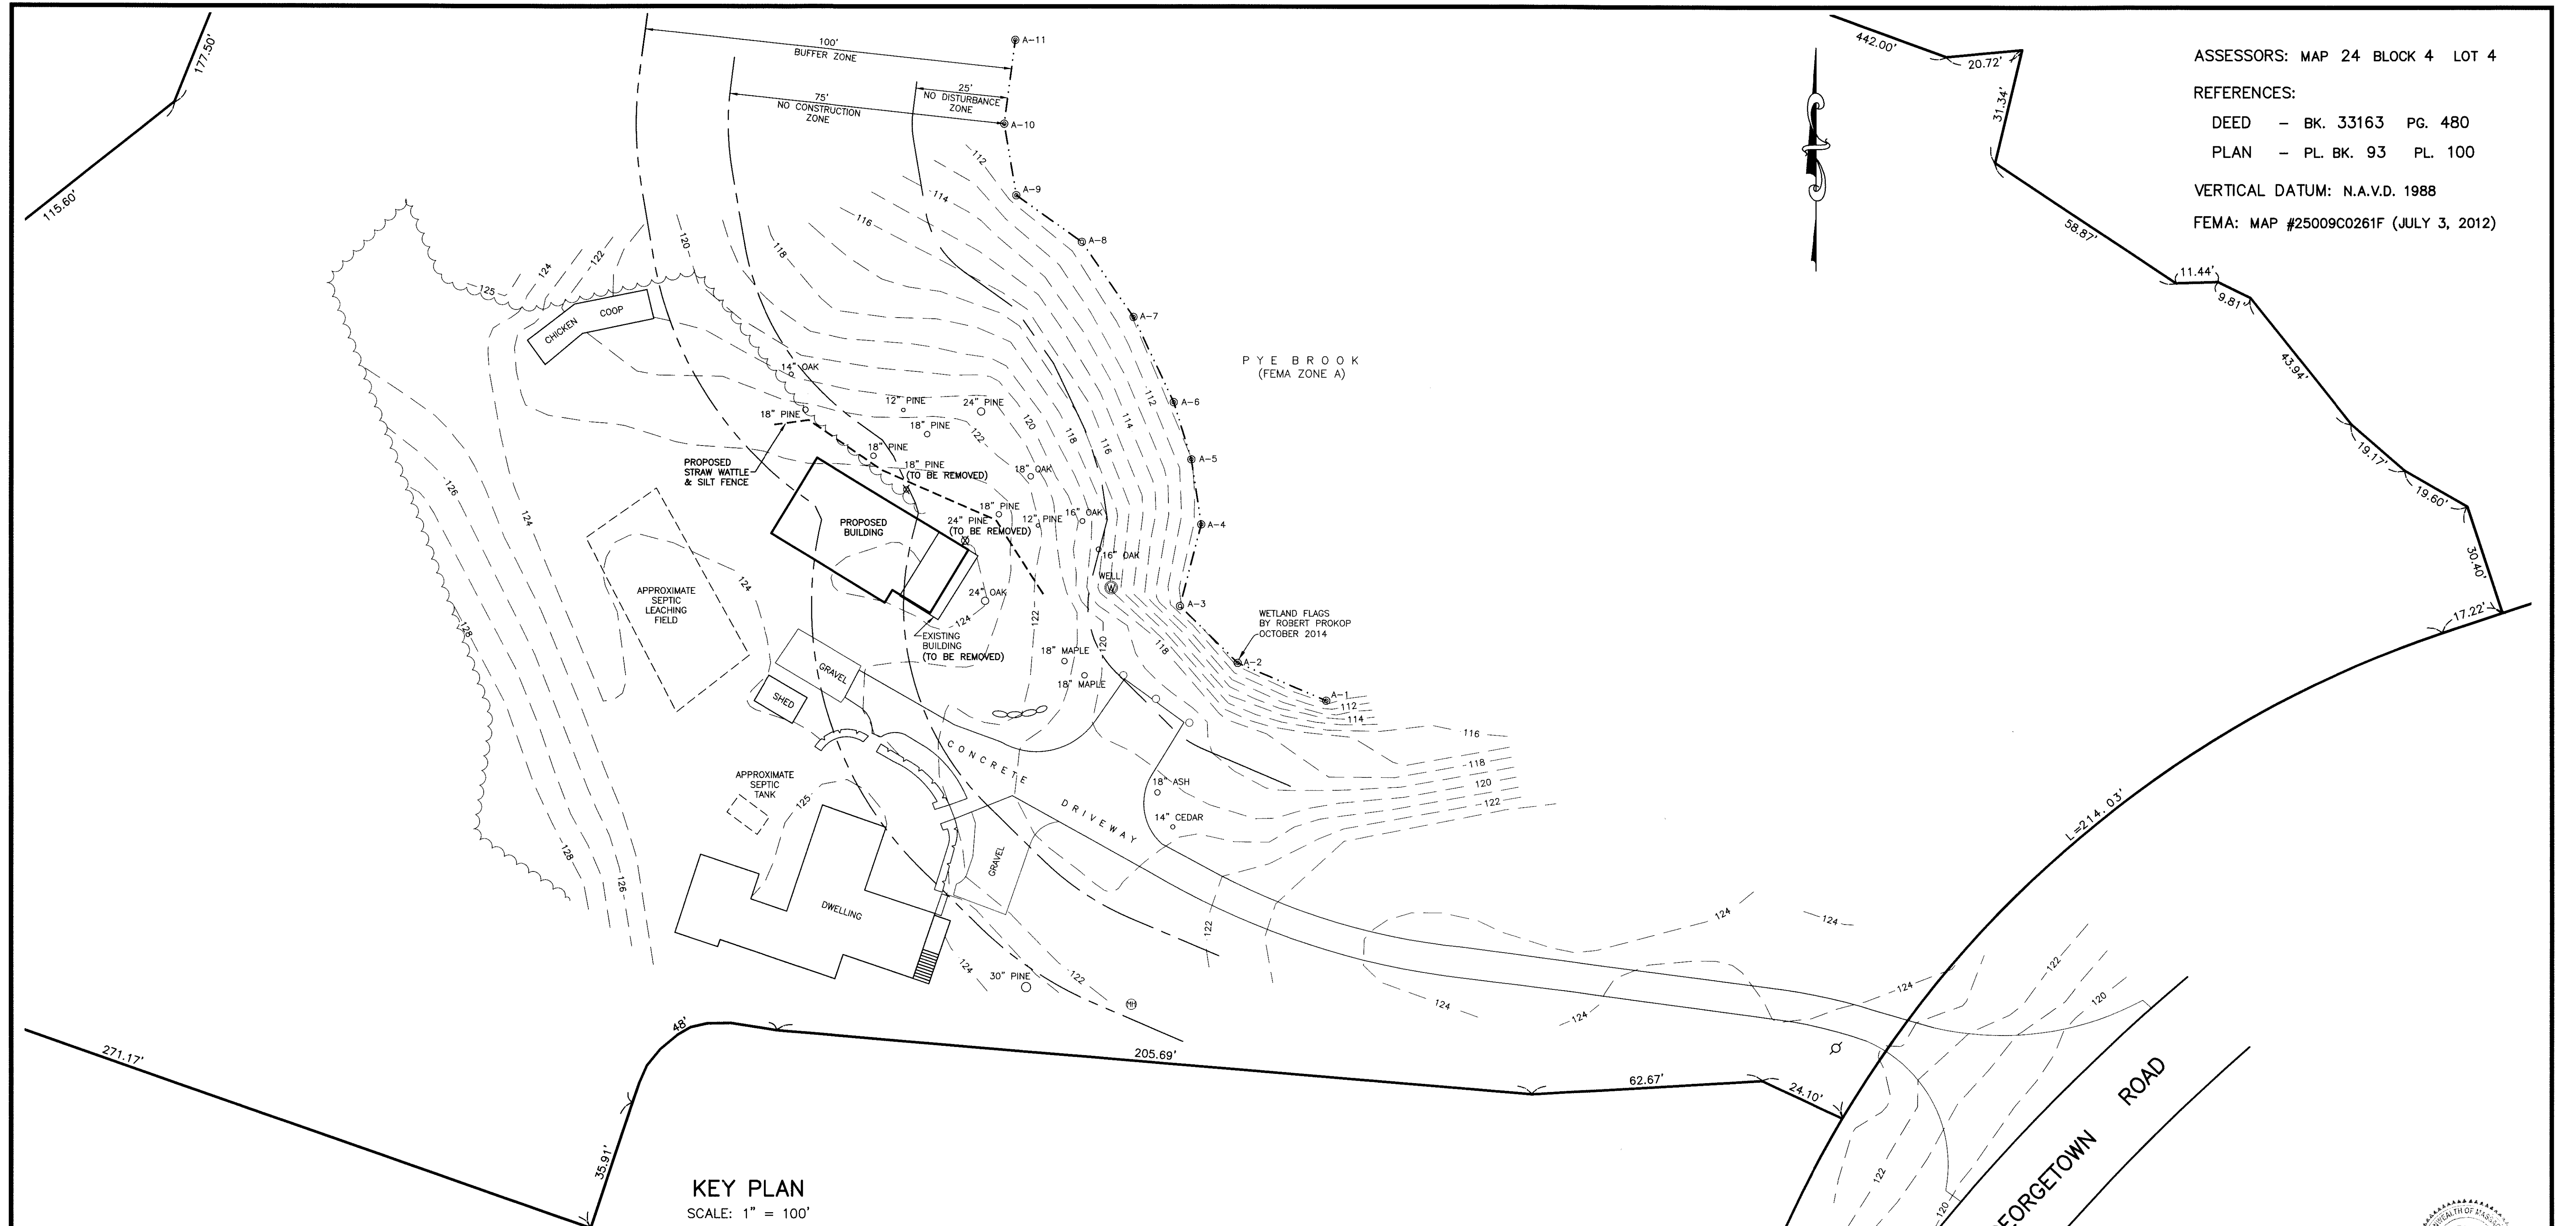

KEY PLAN  
SCALE: 1" = 100'

LOCUS MAP  
SCALE: 1" = 300'

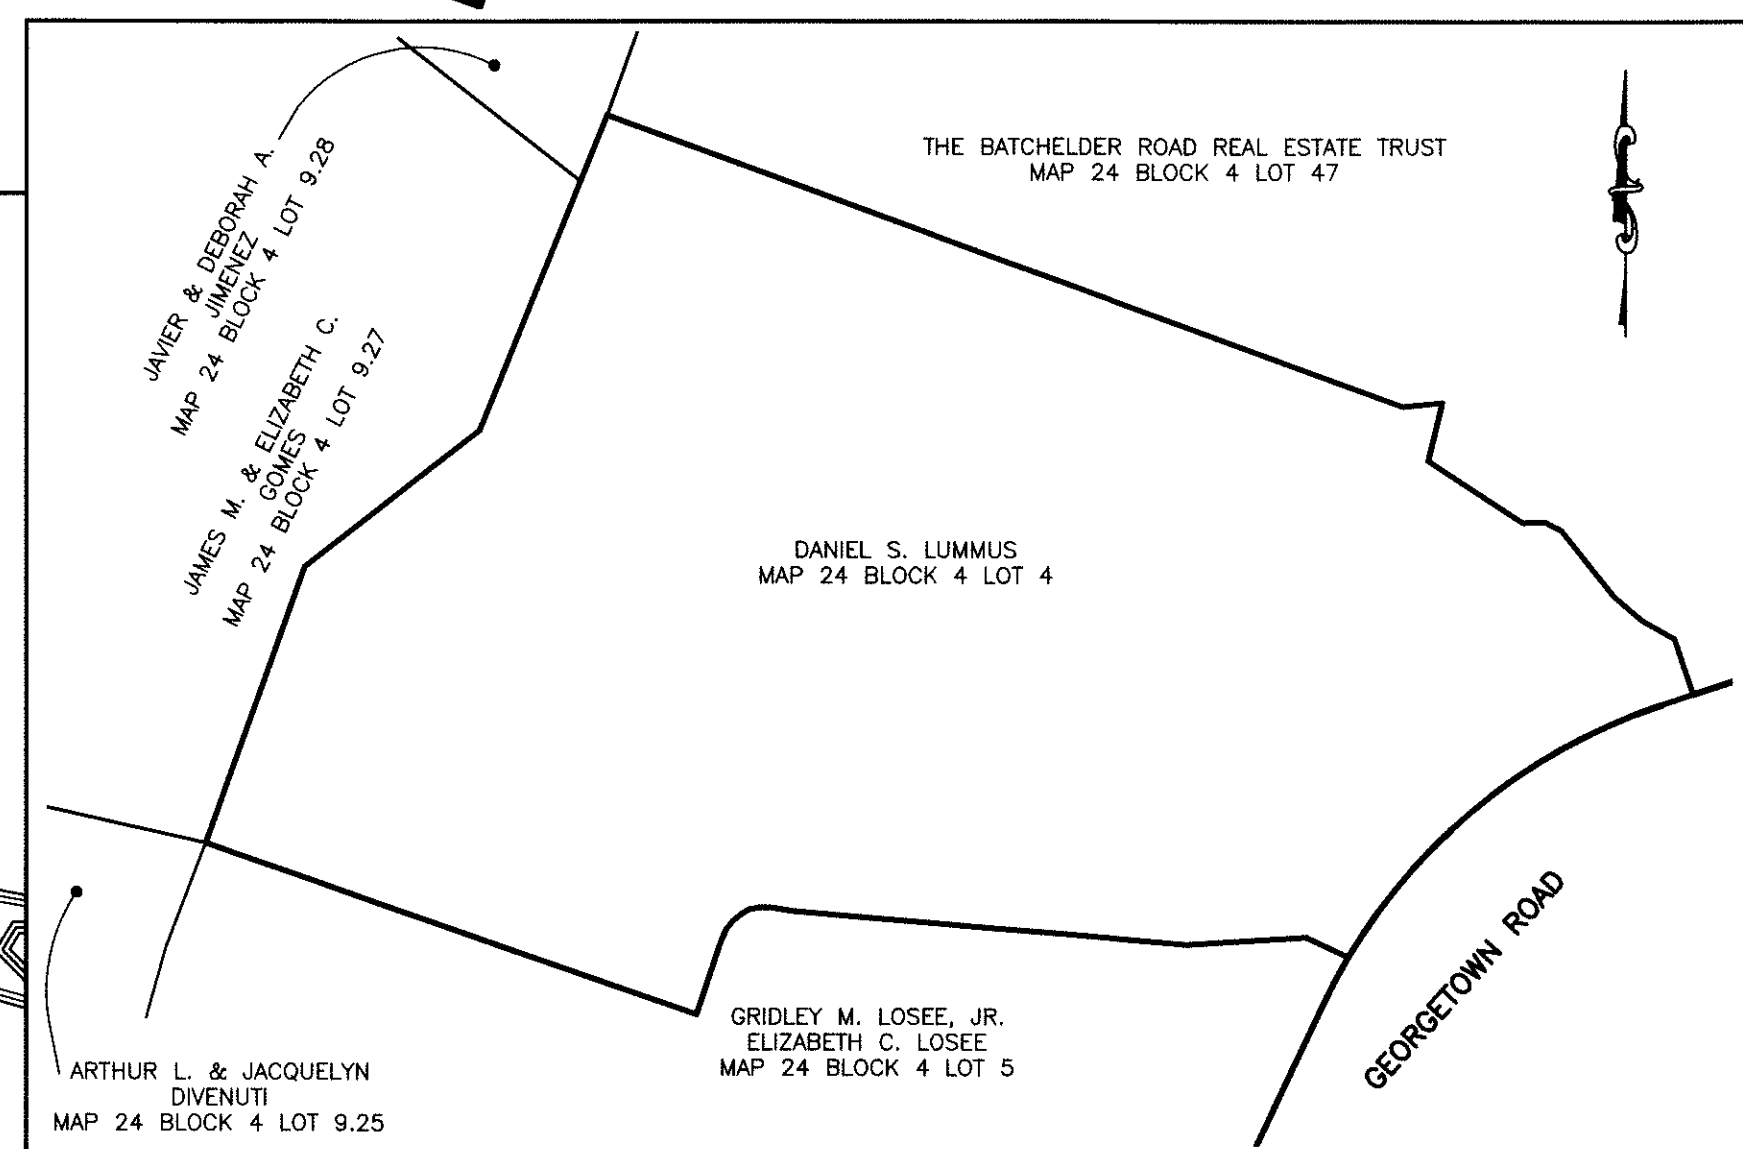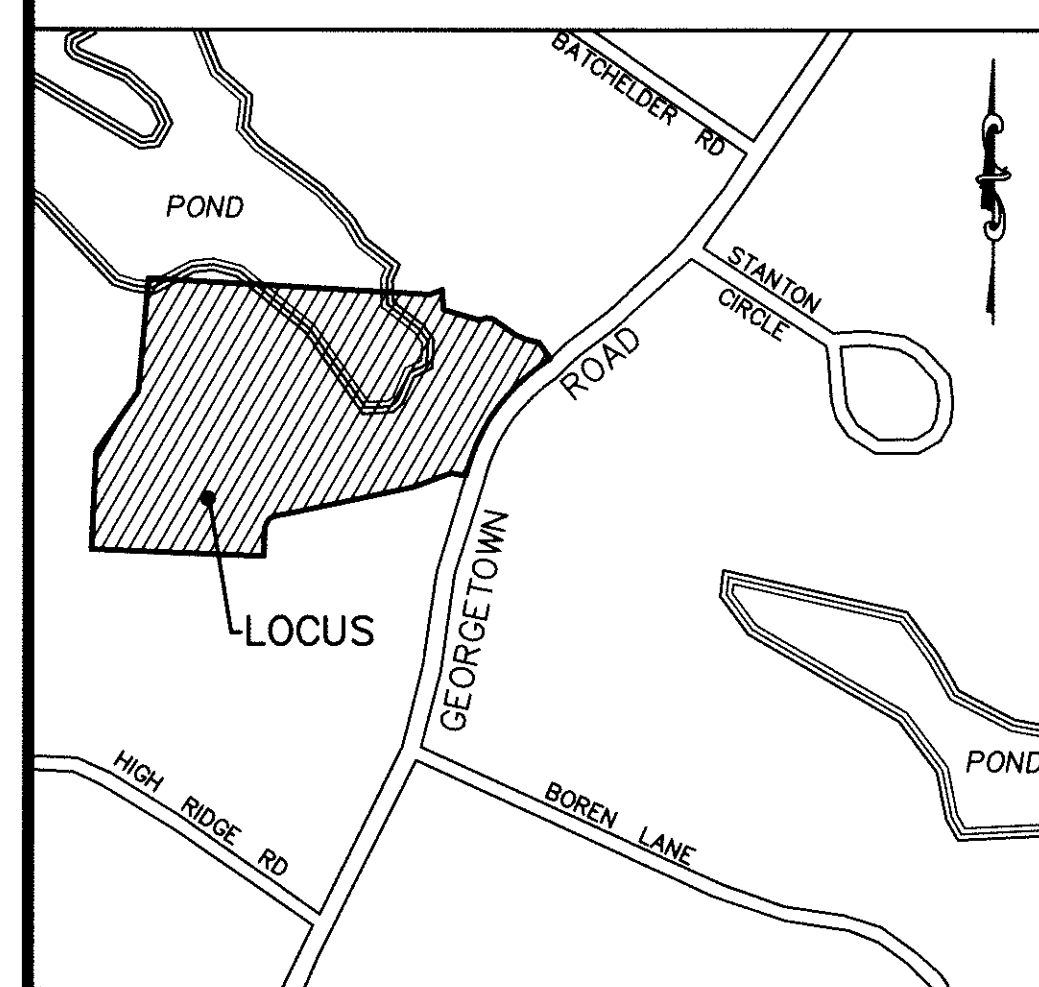

GEORGETOWN ROAD

PAUL J. DONOHOE  
No. 30746  
REGISTERED PROFESSIONAL SURVEYOR  
11/6/14

ADDRESS: 108 GEORGETOWN ROAD

### SITE PLAN IN BOXFORD, MA

PROPERTY OF  
DANIEL S. LUMMUS

SCALE: 1" = 20' NOVEMBER 6, 2014

DONOHOE SURVEY, INC.  
363 BOSTON ST. TOPSFIELD, MA

(978) 887-6161

