





SALLY ANN, H. WOOD REALTY TRUST  
 MAP 25 BLOCK 1 LOT 27  
 BK. 14373 PG. 77

MASS ELECTRIC CO.  
 MAP 25 BLOCK 5 LOT 14


CHRISTOPHER & ELISE  
 MAP 25 BLOCK 4 LOT 1A  
 BK. 24096 PG. 528

BO. LAN & ZACHARY BARBERA  
 MAP 20 BLOCK 1 LOT 15  
 BK. 28198 PG. 398

BRIAN RICHARD & MARIAN GULLA  
 MAP 20 BLOCK 1 LOT 1  
 BK. 29387 PG. 61

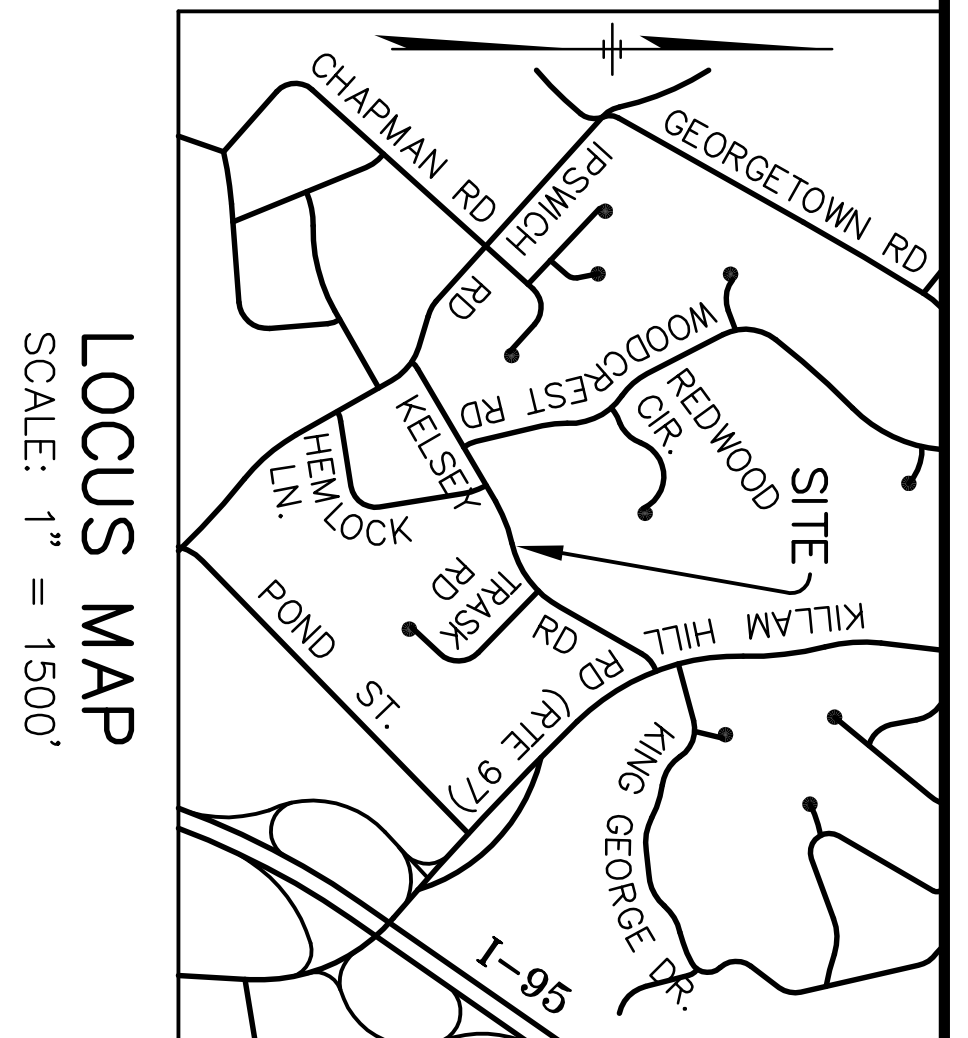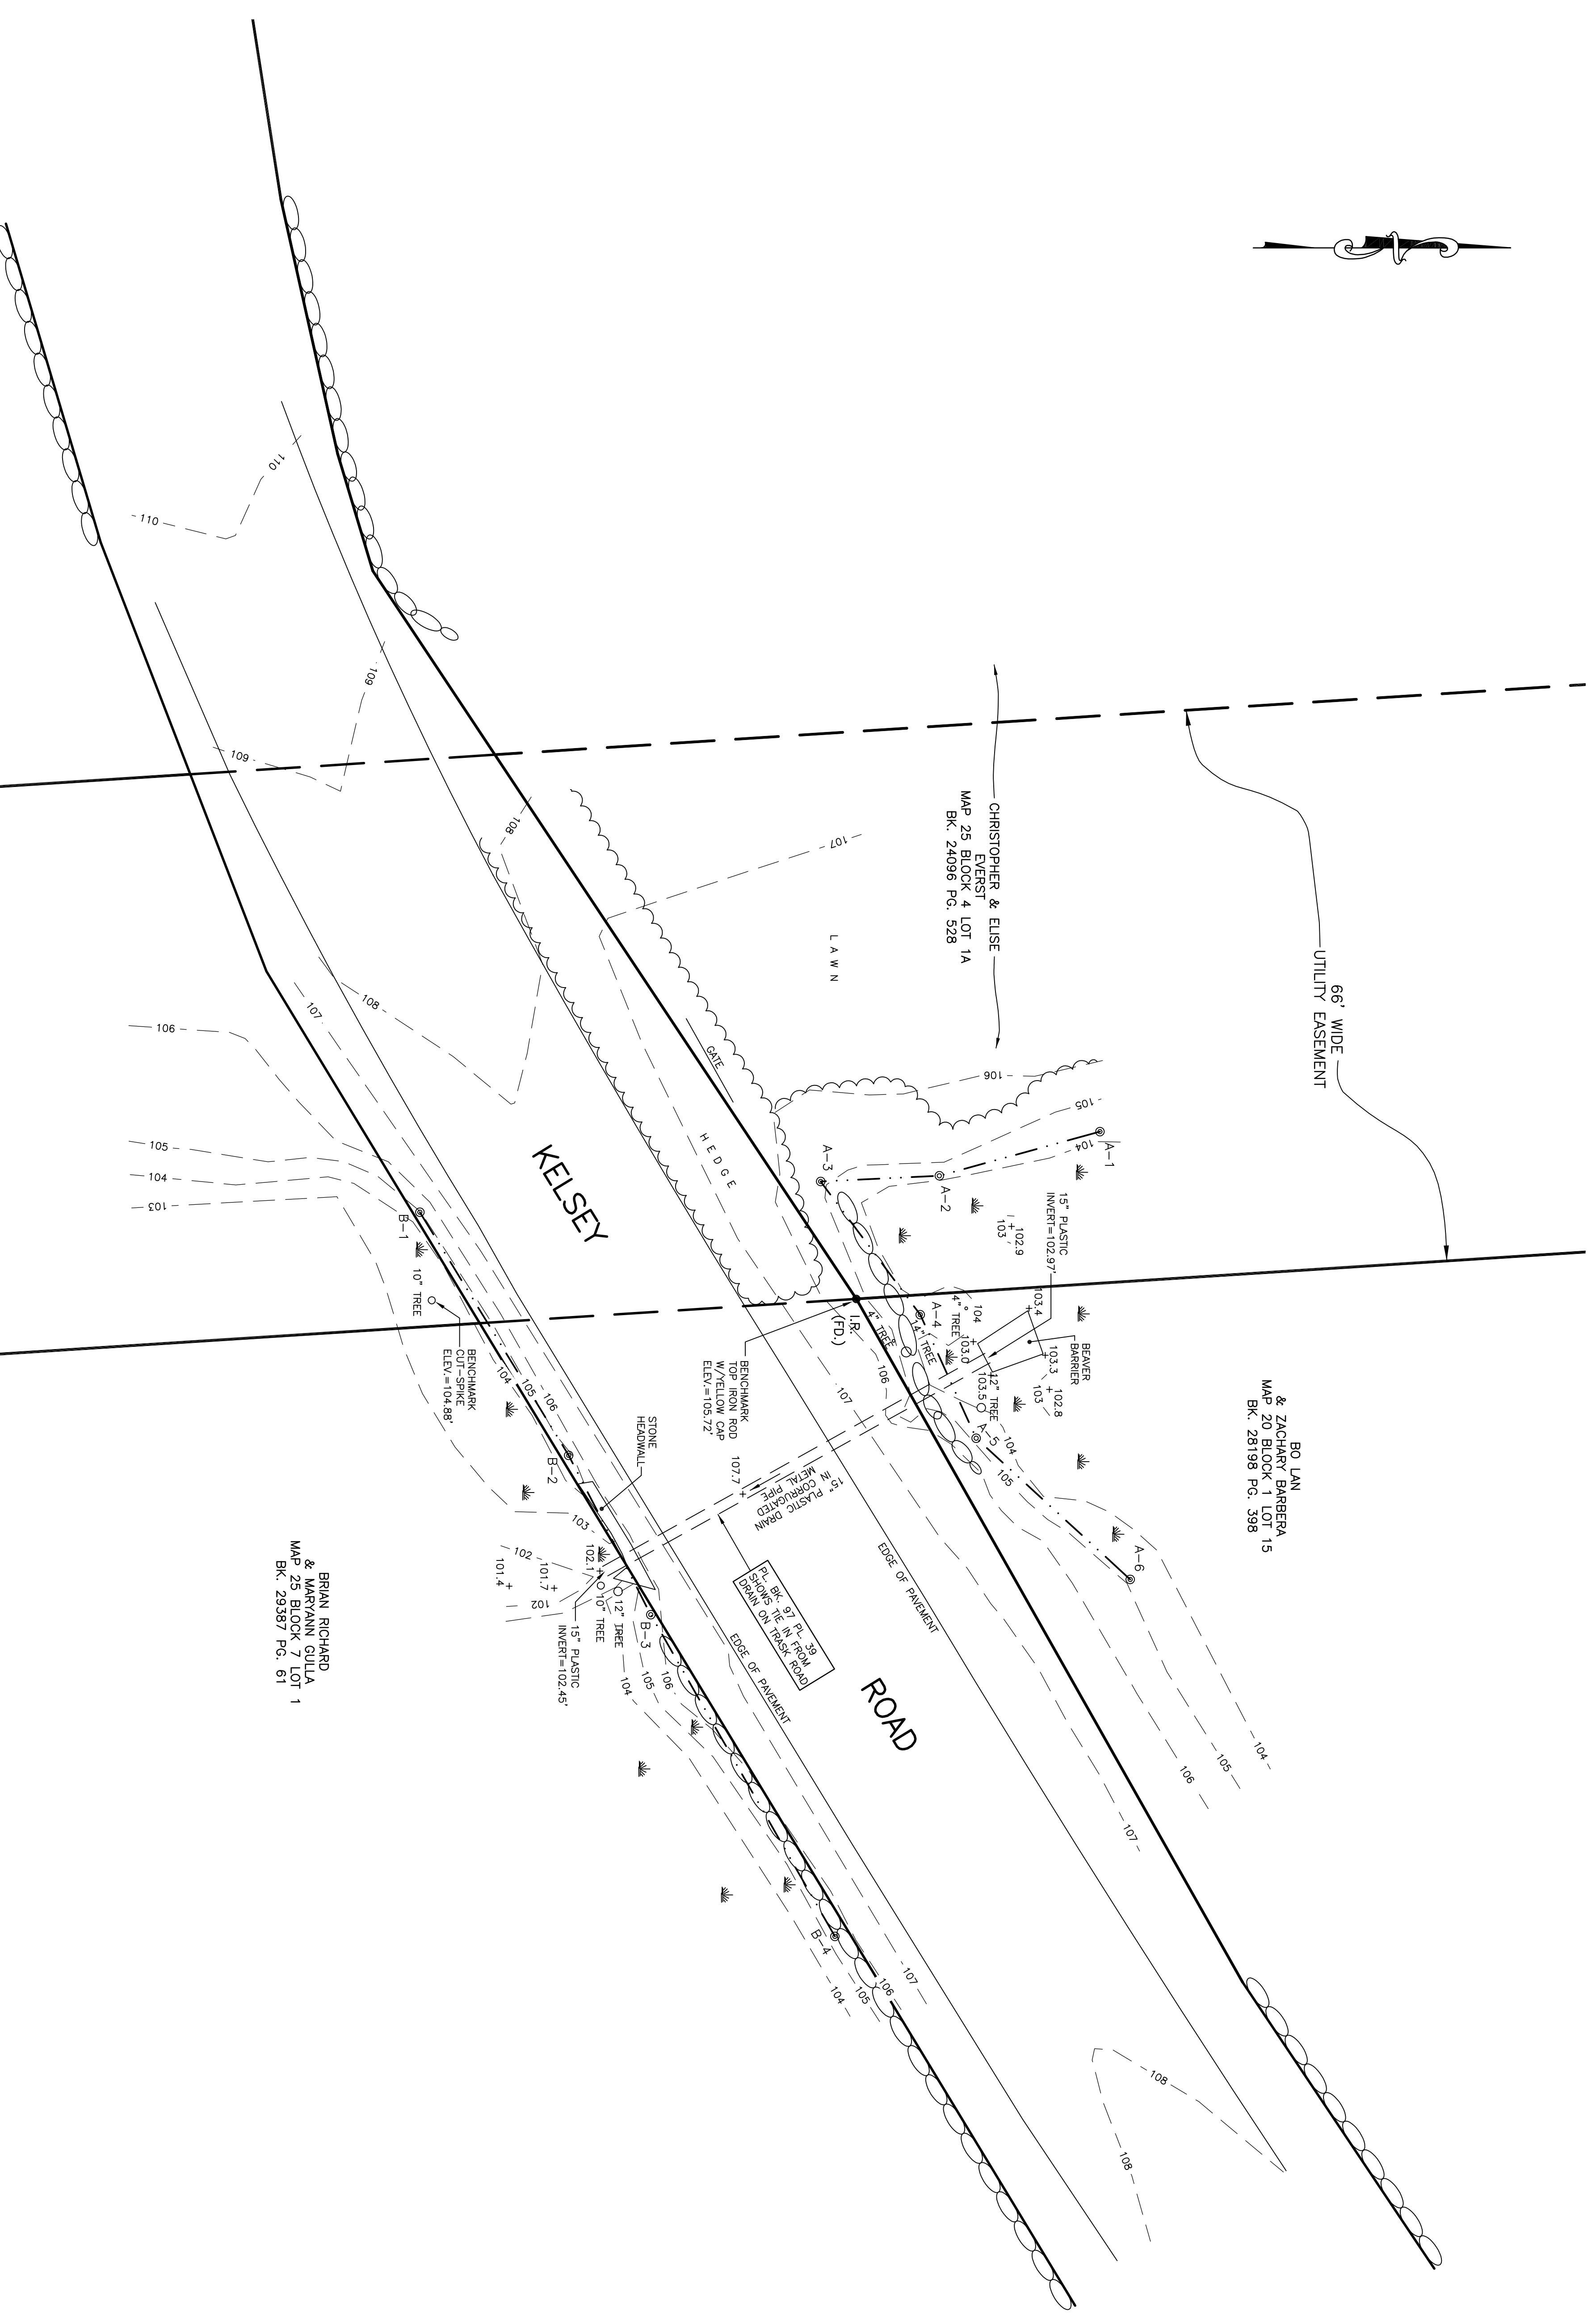

NOTE:  
 \* UNDERGROUND UTILITIES WERE NOT MARKED AT THE TIME OF THIS SURVEY. AN INVESTIGATION OF UNDERGROUND UTILITIES HAS NOT BEEN CONDUCTED BY DONOHOE SURVEY, INC.

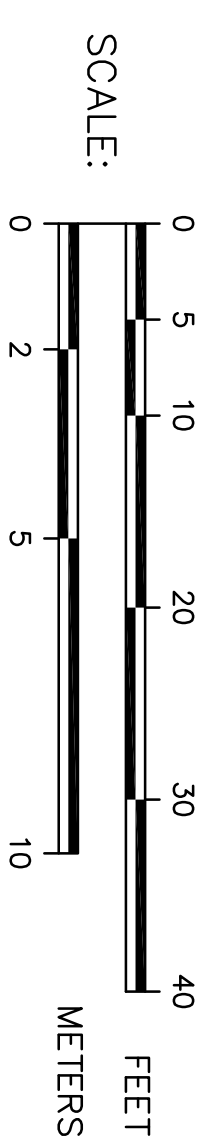

- REFERENCES:  
 PLANS - PL. BK. 346 PL. 74  
 WETLAND FLAGS: ROBERT PROKOP (OCT. 2014)  
 VERTICAL DATUM: N.A.V.D. 1988

SITE PLAN  
 IN  
**BOXFORD, MA**

PREPARED FOR  
**TOWN OF BOXFORD**

SCALE: 1" = 10'  
 NOVEMBER 12, 2014  
**DONOHOE SURVEY, INC.**  
 363 BOSTON ST., TOPSFIELD, MA  
 (978) 887-6161