


NOTES:
 WETLANDS FLAGGED ON JUNE 8, 2015 BY:
 DANIEL C. ORWIG
 A S S O C I A T E S
 O R W I G
 ENGINEERS, SURVEYORS, & LANDSCAPE ARCHITECTS
 26 ARROWHEAD FARM ROAD
 P.O. BOX 2132
 DUXBURY, MA, 02331
 CELL: 781-883-3800
 OFFICE: 781-883-3809
 FAX: 781-934-9899

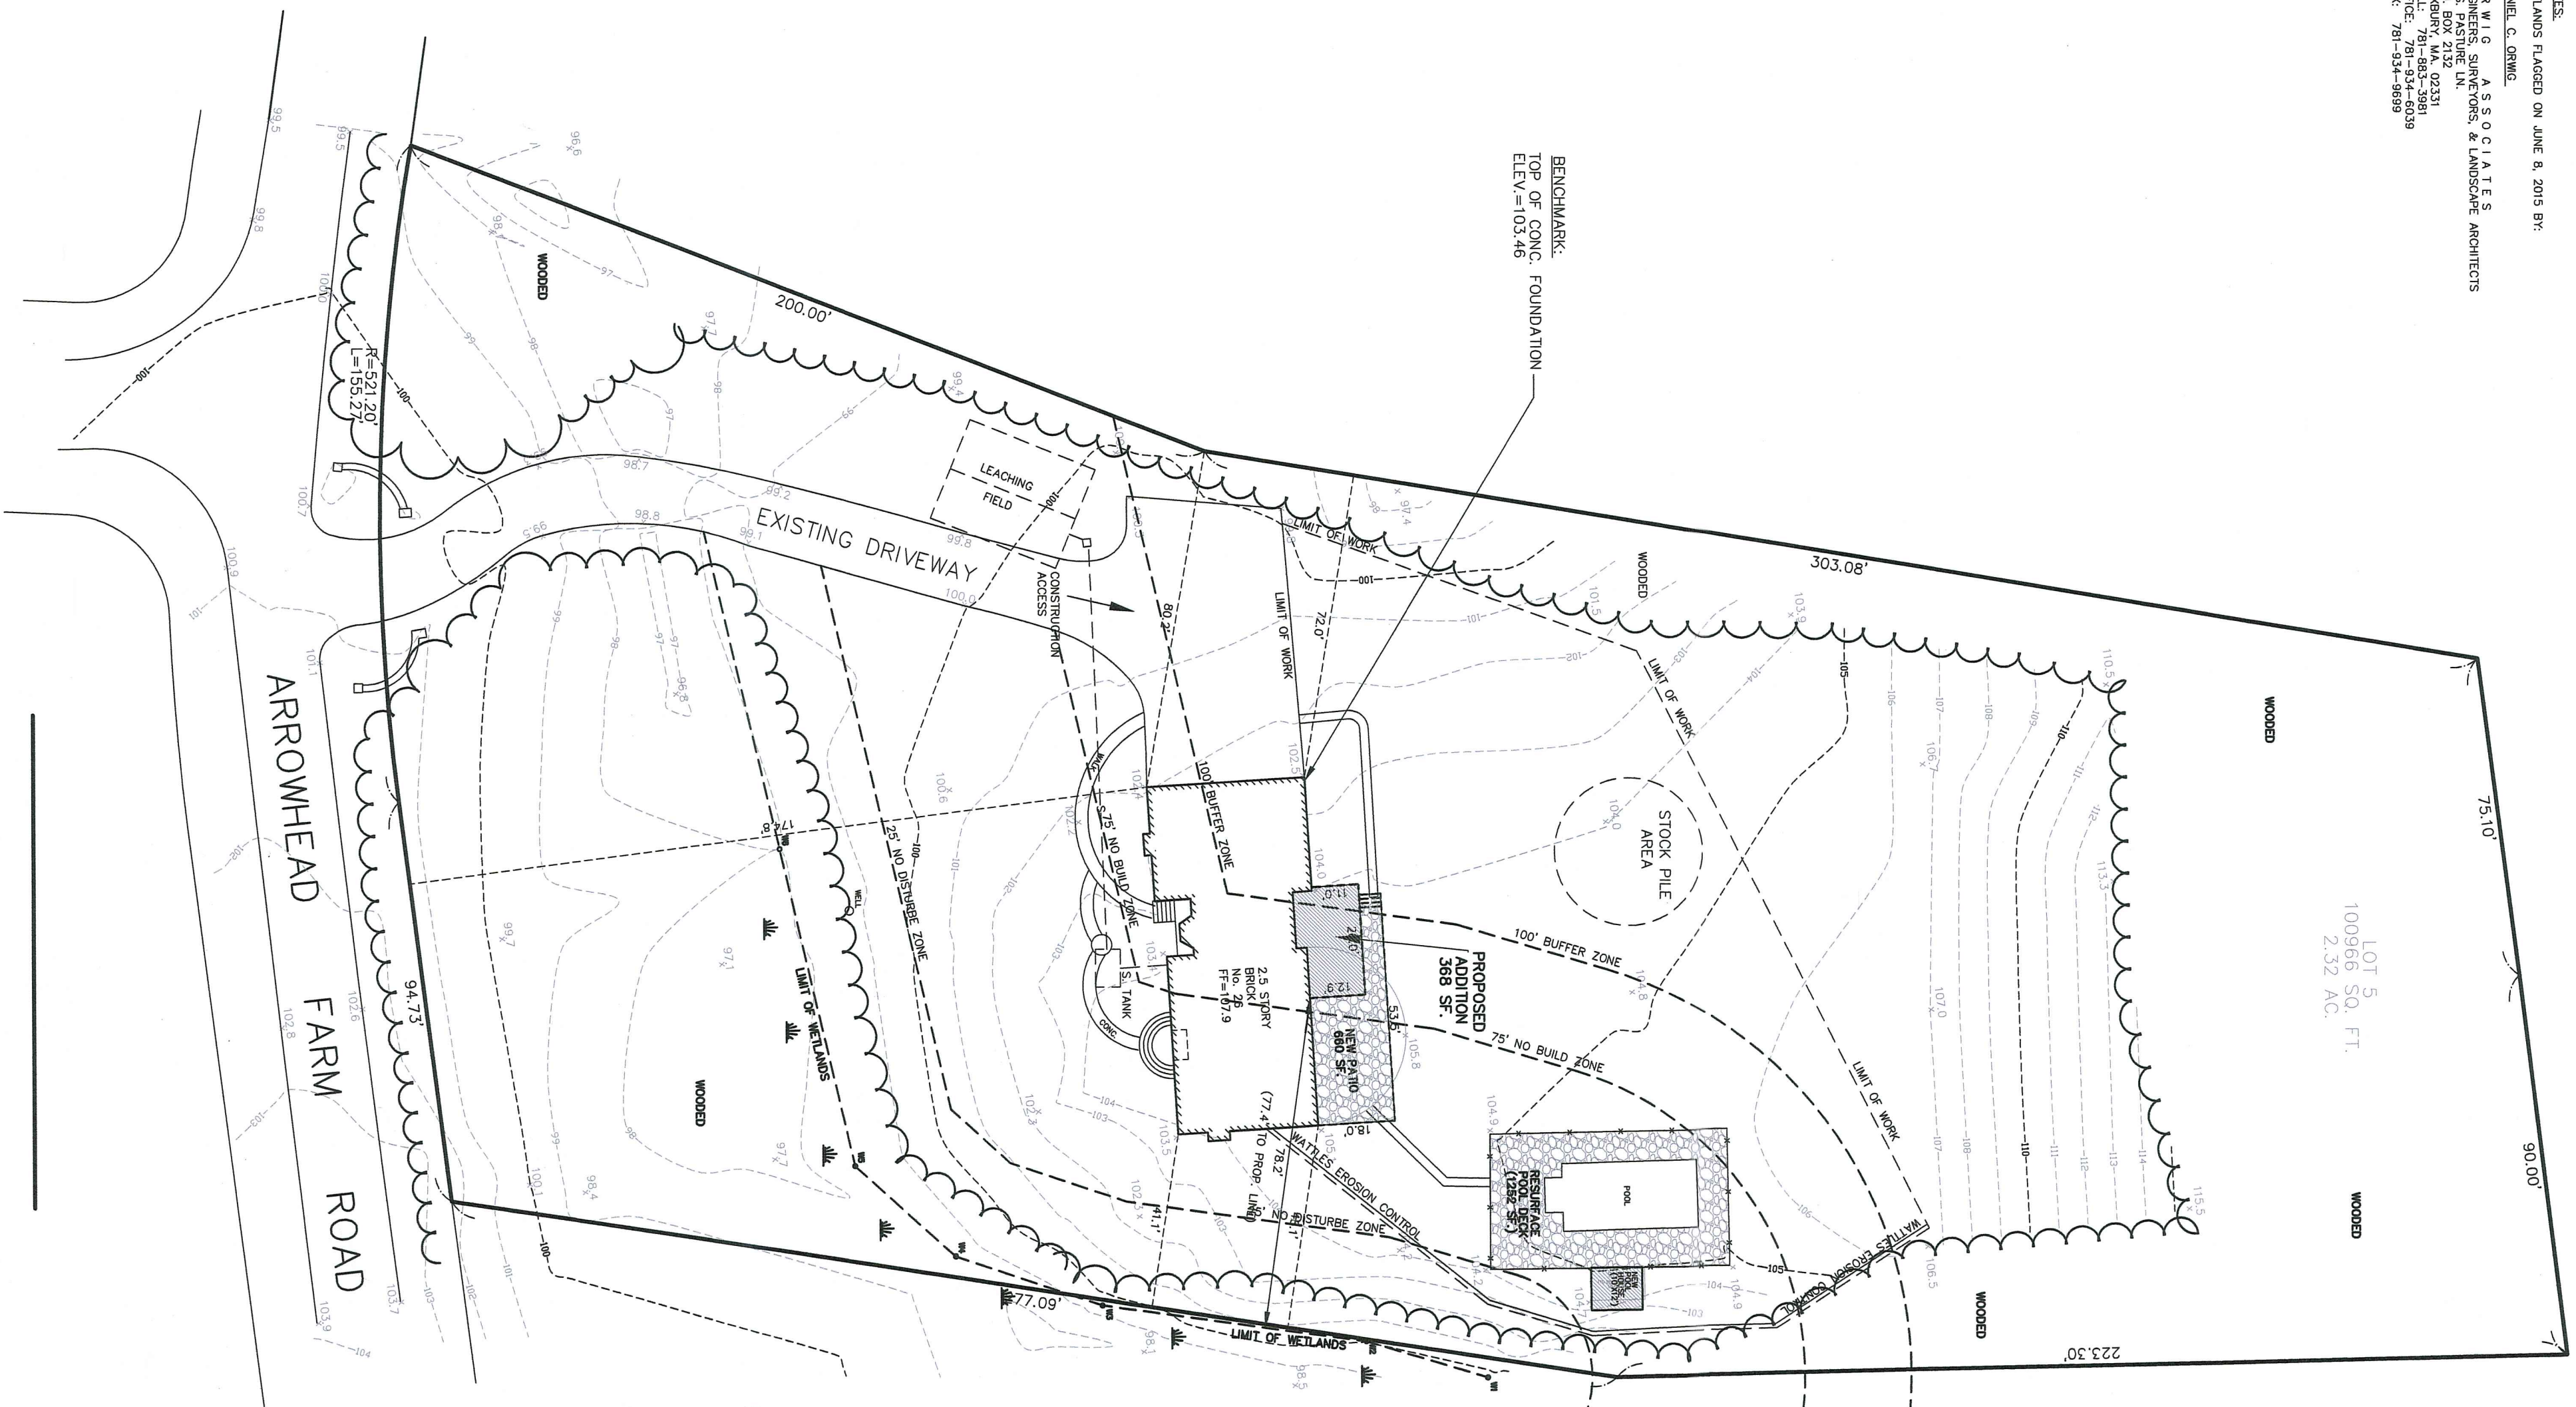

LOT 5
 100966 SQ. FT.
 2.32 AC.



**PROPOSED CONSTRUCTION
 SCHEDULE OF WORK FOR NOTICE OF INTENT:**


1. INSTALL DEP SIGN AND EROSION CONTROL DEVICES AS PER PLAN & ORDER OF CONDITIONS.
2. NO WORK SHALL BE TAKEN WITHIN 25' OF DELINEATED WETLAND.
3. REMOVE EXISTING SEMI-CIRCULAR PATIO ADJACENT TO HOUSE.
4. PREPARE AND INSTALL FOUNDATION FOR 368 SF. ADDITION.
5. STOCK PILE SEWERS IN PLACE AND ADJACENT TO HOUSE.
6. REMOVE AND RE-SURFACE 1292 SF. OF POOL DECK.
7. REMOVE AND DEMOLISH BY HAND THE EXISTING SHED ADJACENT TO POOL.
8. INSTALL A 10'X12' CONCRETE SLAB IN SAME LOCATION AS EXISTING SHED.
9. SLIGHTLY GRADE LOAM, AND HYDROSEED ALL DISTURBED AREAS.
10. MONITOR FOR EROSION, AND RE-SEED AS NECESSARY.
11. OBTAIN CERTIFICATE OF COMPLIANCE.




PROPOSED SITE PLAN
 26 ARROWHEAD FARM ROAD
 BOXFORD, MASS.

SCALE : 1" = 30'
 JUNE 23, 2015

ORWIG ASSOCIATES
 9 SOUTH PASTURE LANE
 DUXBURY, MA 02331
 PHONE: (781)883-3981
 GRAPHIC SCALE

 

NOTES:
 WETLANDS FLAGGED ON JUNE 8, 2015 BY:
 DANIEL C. ORMB
 O R W I G ASSOCIATES
 ENGINEERS, SURVEYORS, & LANDSCAPE ARCHITECTS
 9 S. PASTURE LN.
 BURLINGTON, MA 02703
 CELL: 781-893-3891
 OFFICE: 781-894-8039
 FAX: 781-894-8889

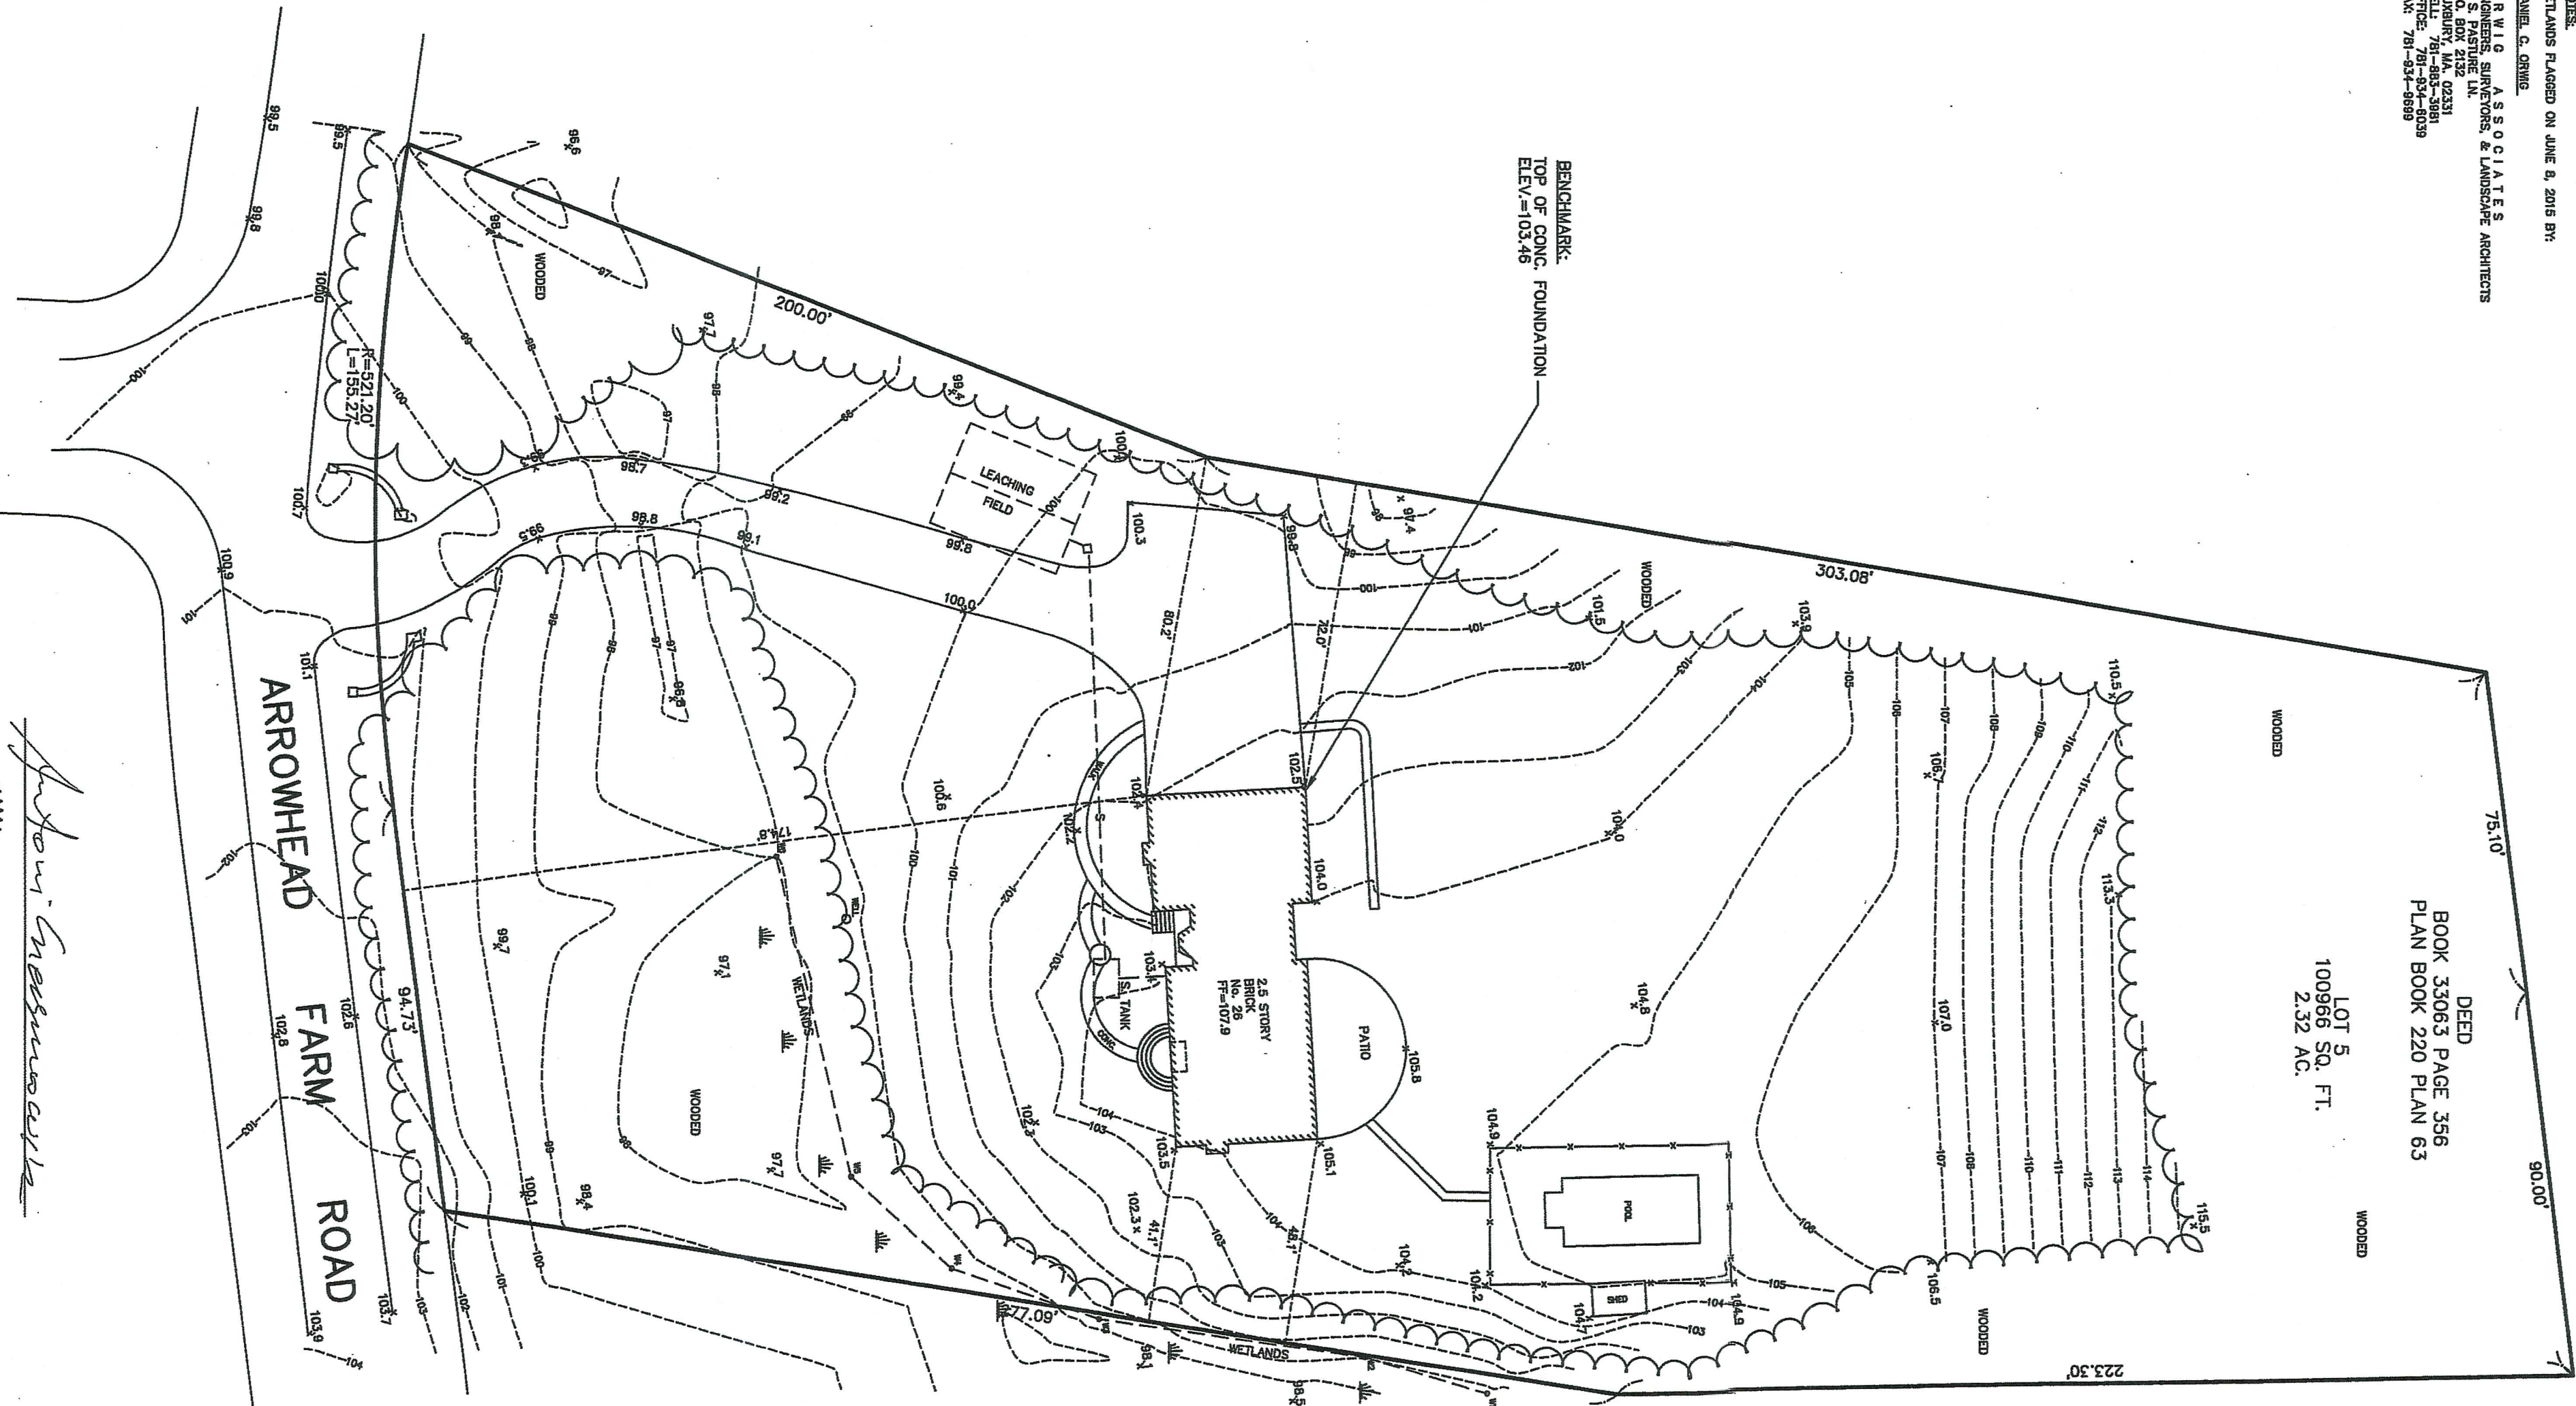

DEED
 BOOK 33063 PAGE 356
 PLAN BOOK 220 PLAN 63
 LOT 5
 100966 SQ. FT.
 2.32 AC.



Anton Szerszunowicz



EXISTING CONDITIONS PLOT PLAN
 26 ARROWHEAD FARM ROAD
BOXFORD, MASS.

SCALE: 1" = 30'
 AGH ENGINEERING
 166 WATER STREET
 STOUGHTON, MA 02072
 PHONE: (781)344-2386
 GRAPHIC SCALE

