



LOCUS MAP
SCALE: 1" = 1500'

REFERENCES:

DEED - BK. 35718 PG. 402
PLAN - PL. BK. 84 PL. 73

WETLAND FLAGGING: GREGORY HOCHMUTH (MARCH 2017)

VERTICAL DATUM: N.A.V.D. 1988

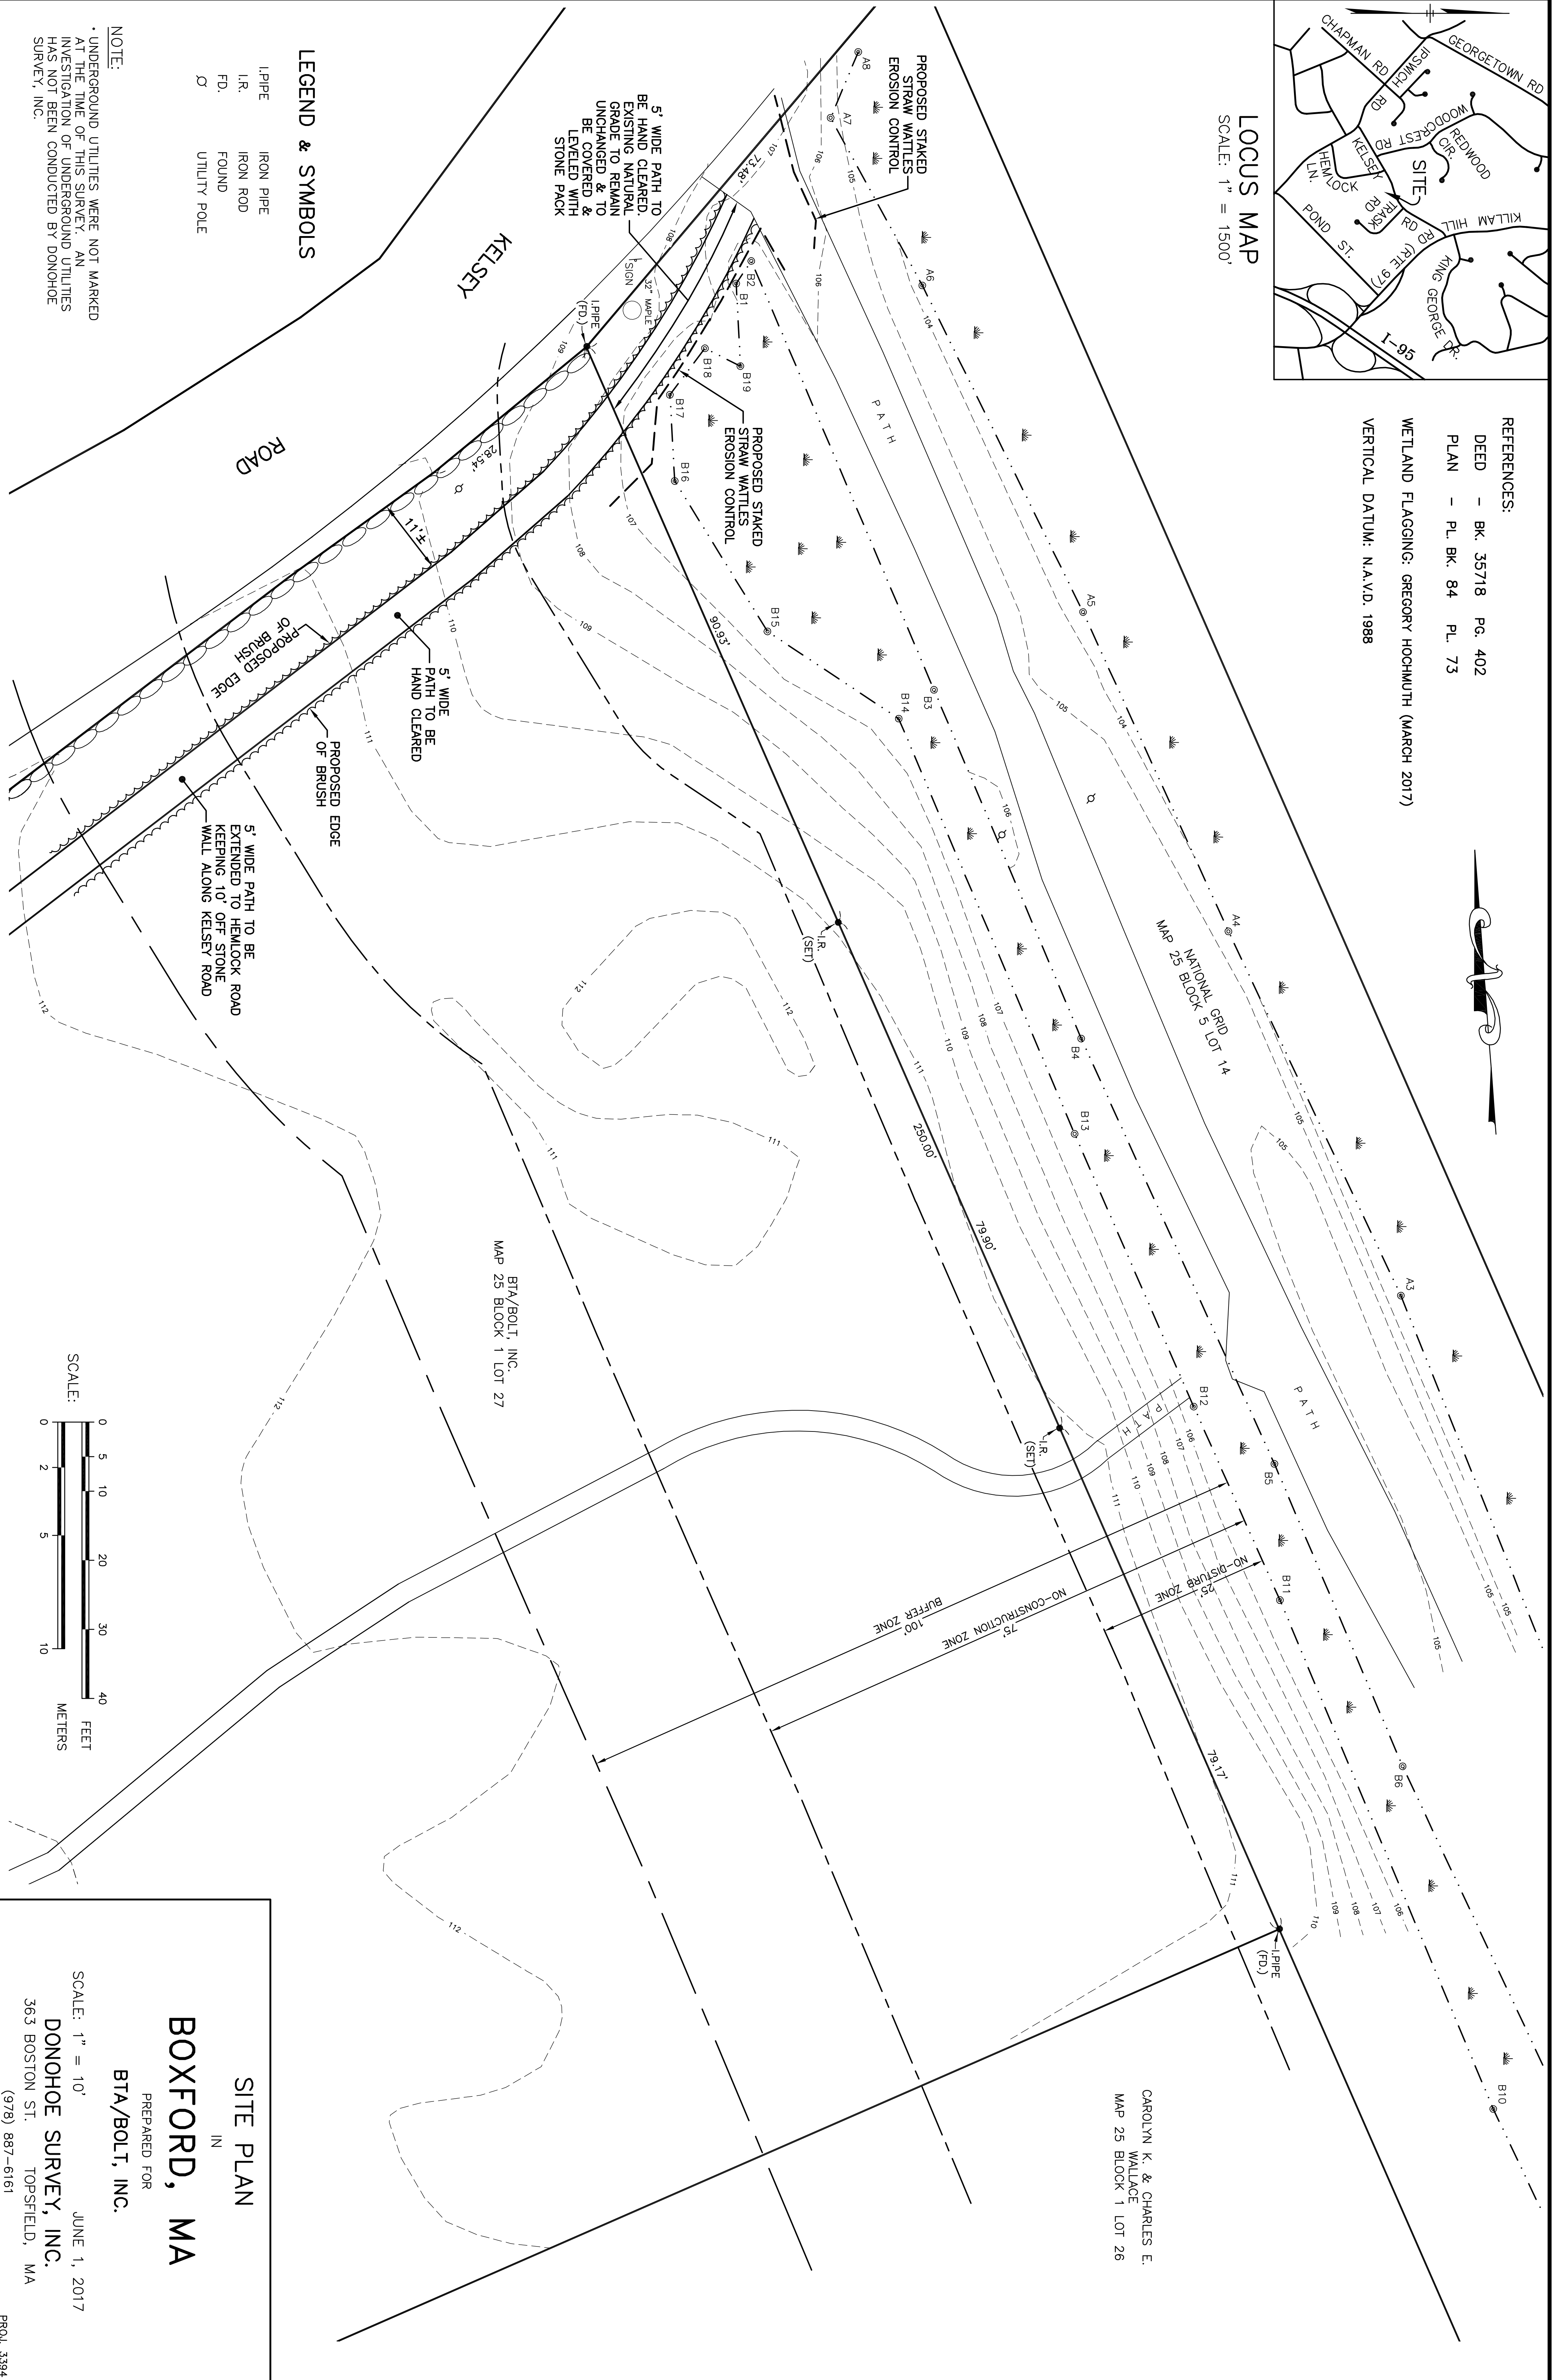 


LEGEND & SYMBOLS

- I.P.I.P.E IRON PIPE
- I.R. IRON ROD
- FD. FOUND
- ⊙ UTILITY POLE

NOTE:
• UNDERGROUND UTILITIES WERE NOT MARKED AT THE TIME OF THIS SURVEY. AN INVESTIGATION OF UNDERGROUND UTILITIES HAS NOT BEEN CONDUCTED BY DONOHOE SURVEY, INC.

SCALE:

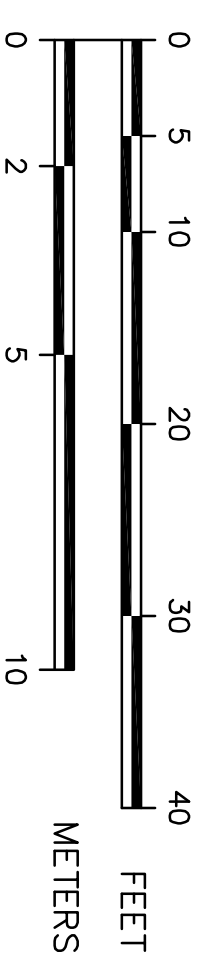

SITE PLAN

BOXFORD, MA

PREPARED FOR
BTA/BOLT, INC.

SCALE: 1" = 10'
DONOHOE SURVEY, INC.
363 BOSTON ST.
TOPSFIELD, MA
(978) 887-6161

CAROLYN K. & CHARLES E.
WALLACE
MAP 25 BLOCK 1 LOT 26