

CONCEPT SITE PLAN

255 Main Street
Boxford, Massachusetts 01921

ASSESSORS:

MAP	BLOCK	LOTS
23	1	12.1 & 12.2

PREPARED FOR:

Joseph
Bocelli

222 Central Street
Saugus, Massachusetts 01906

HANCOCK ASSOCIATES

Civil Engineers

Land Surveyors

Wetland Scientists

INHABITANTS OF THE
TOWN OF BOXFORD
"WLDCA"

185 CENTRE STREET, DANVERS, MA 01923
VOICE (978) 777-3050, FAX (978) 774-7816
WWW.HANCOCKASSOCIATES.COM

1	KMR	VVT	2/12/15	BUFFER ZONE LINES
NO.	BY	APP	DATE	ISSUE/REVISION DESCRIPTION
DATE:	01/23/2015	DESIGN BY:	VVT/KMR	
SCALE:	1" = 30'	DRAWN BY:	KMR	
APPRVD BY:	VVT	CHECK BY:	VVT	

SITE PLAN

PLOT DATE: Feb 12, 2015 11:06 am
PATH: F:\Land Projects\18939\Map1.dwg


DWG: 18939-EX1.dwg

LAYOUT: EX1

SHEET: 1 OF 1

PROJECT NO.: 18939

1

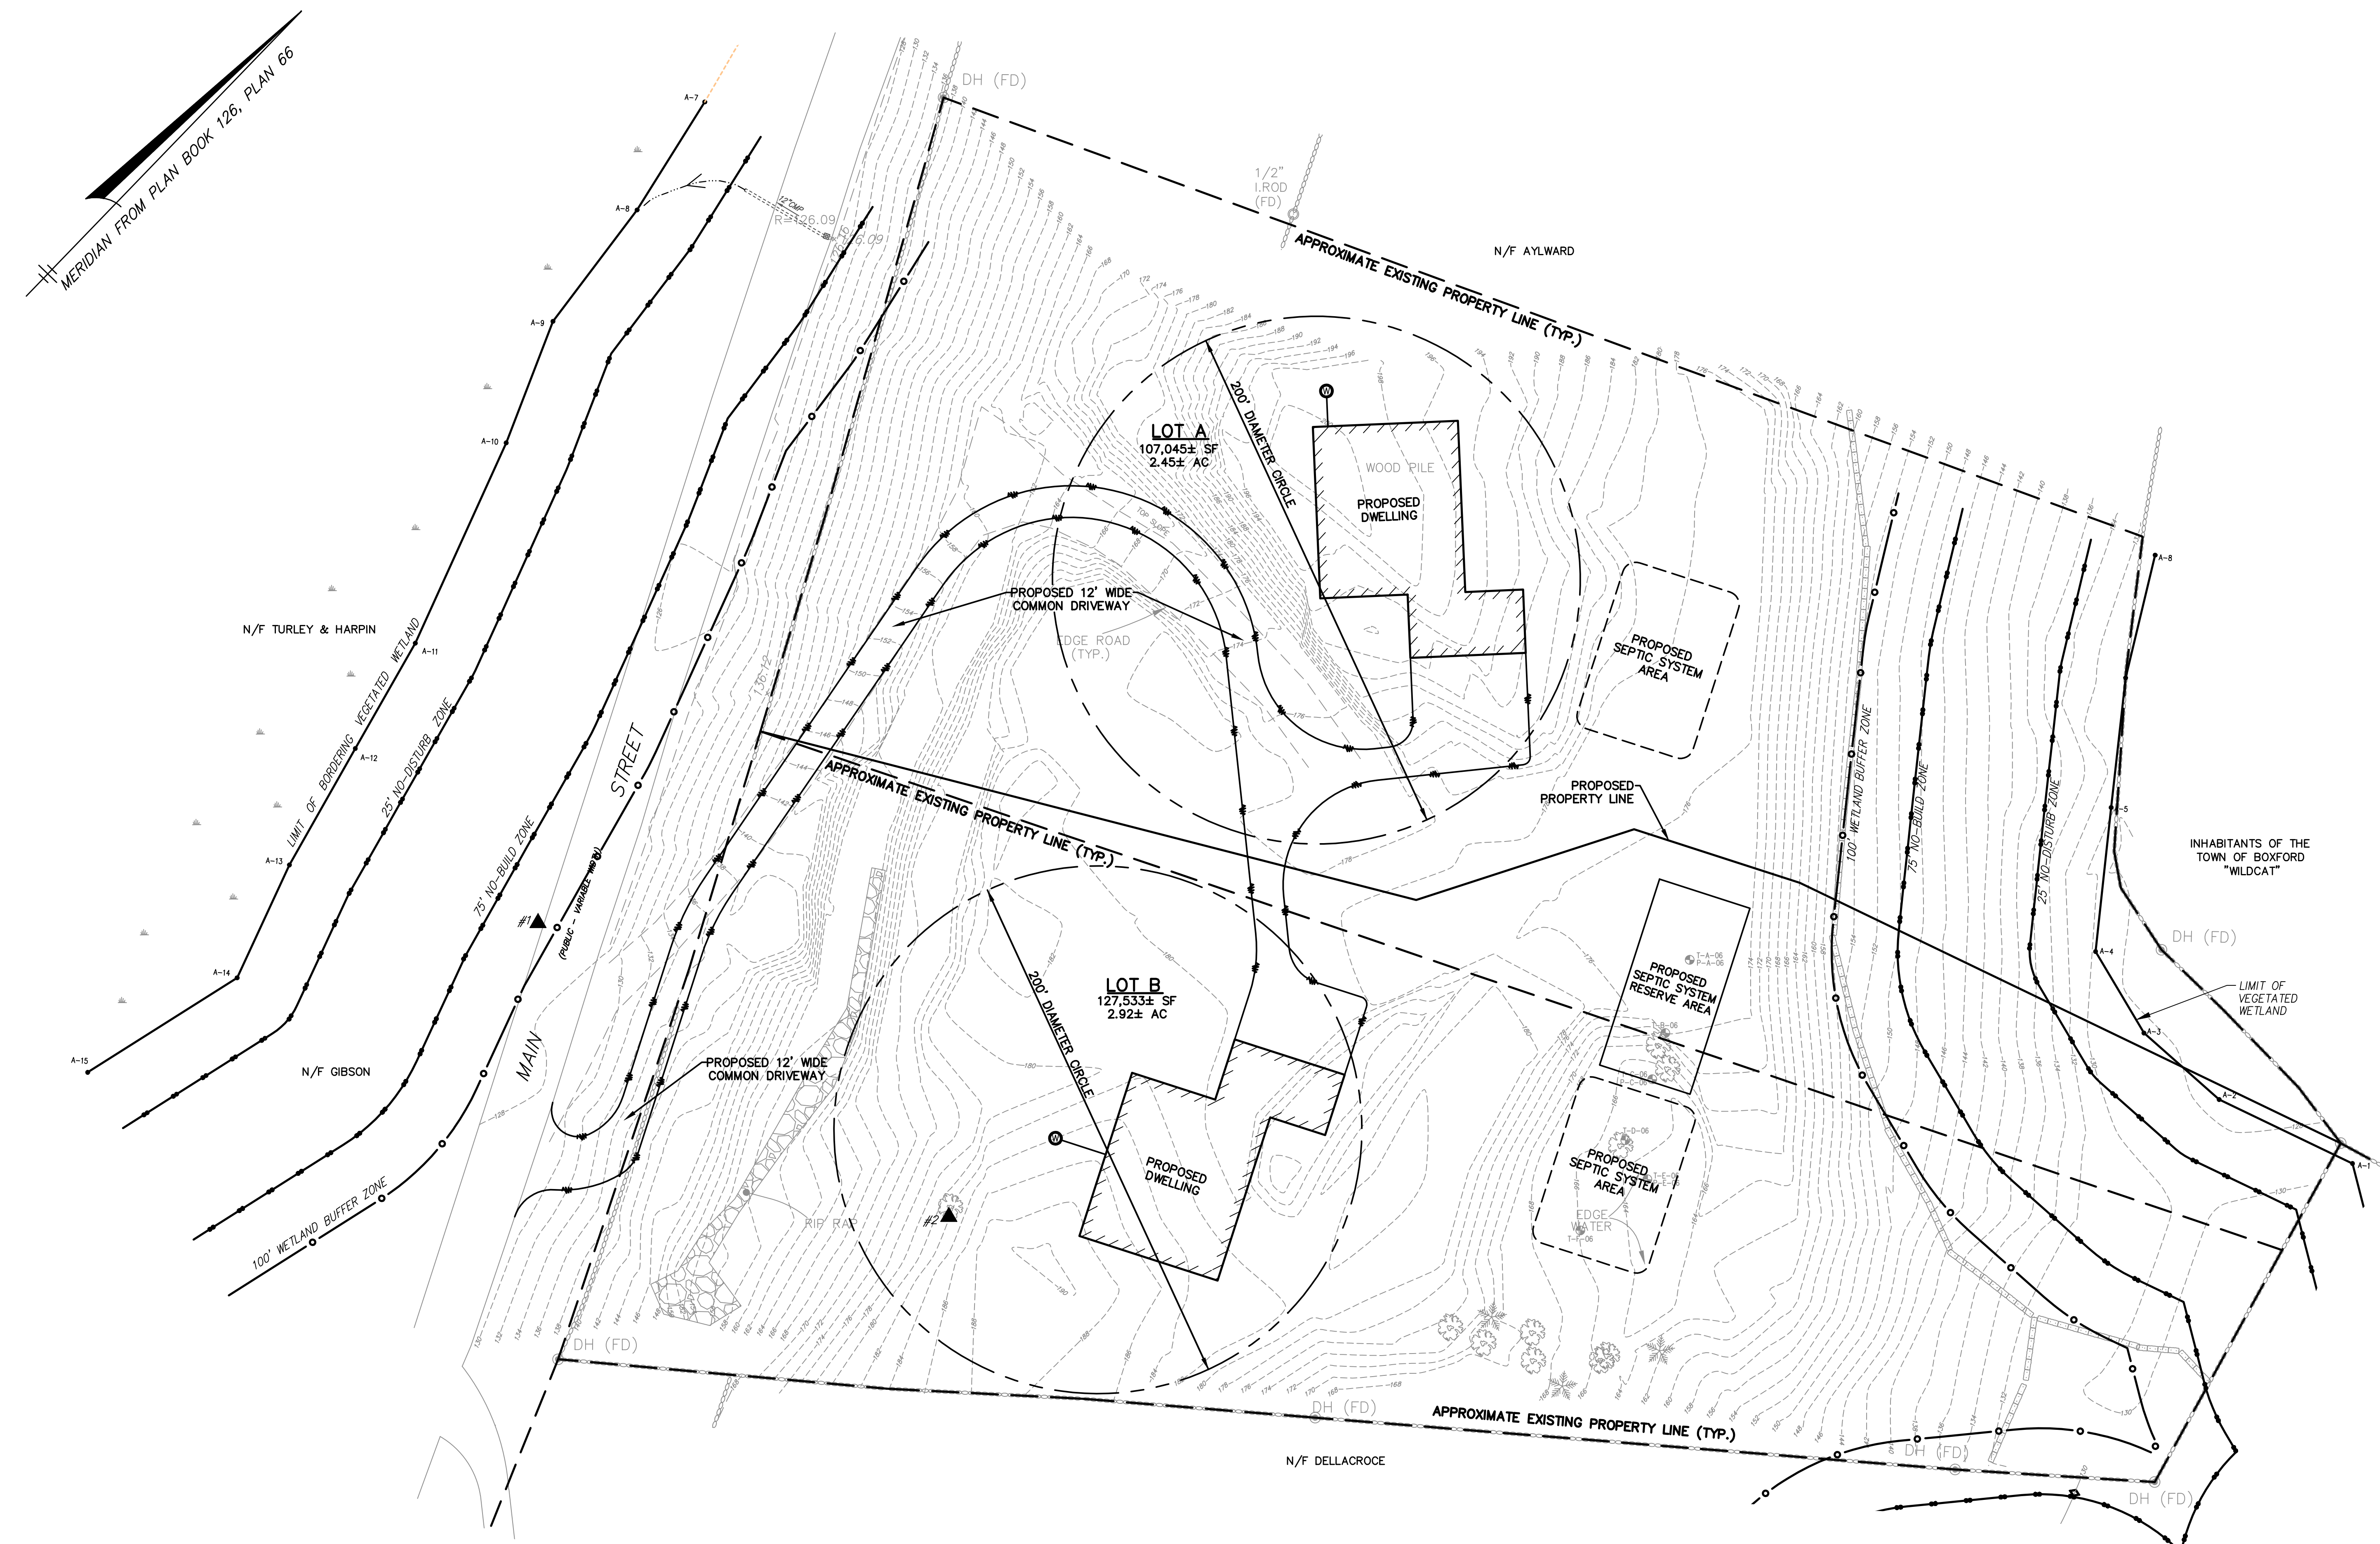

ELEVATION BENCH MARKS		DATUM: N.G.V.D. 1929
NO.	DESCRIPTION	ELEV.
1.	UTILITY POLE 328/146 NAIL SET 1.8 A.G.	128.41
2.	20" OAK SPIKE SET 1.0' A.G.	183.72
3.		

