



Howell Custom Building Group  
The Riverwalk Complex  
360 Merrimack Street, #5  
Lawrence, Massachusetts 01843  
T 978.989.9440 F 978.989.9441  
www.howellcustombuild.com

Hall Residence

19 Appleton Lane  
Boxford, MA

REVISIONS


- 1 SDH 5/5/15
- 2
- 

09/20/2011

BARN  
CONSTRUCTION  
DRAWINGS


TITLE  
SHEET

A0.0

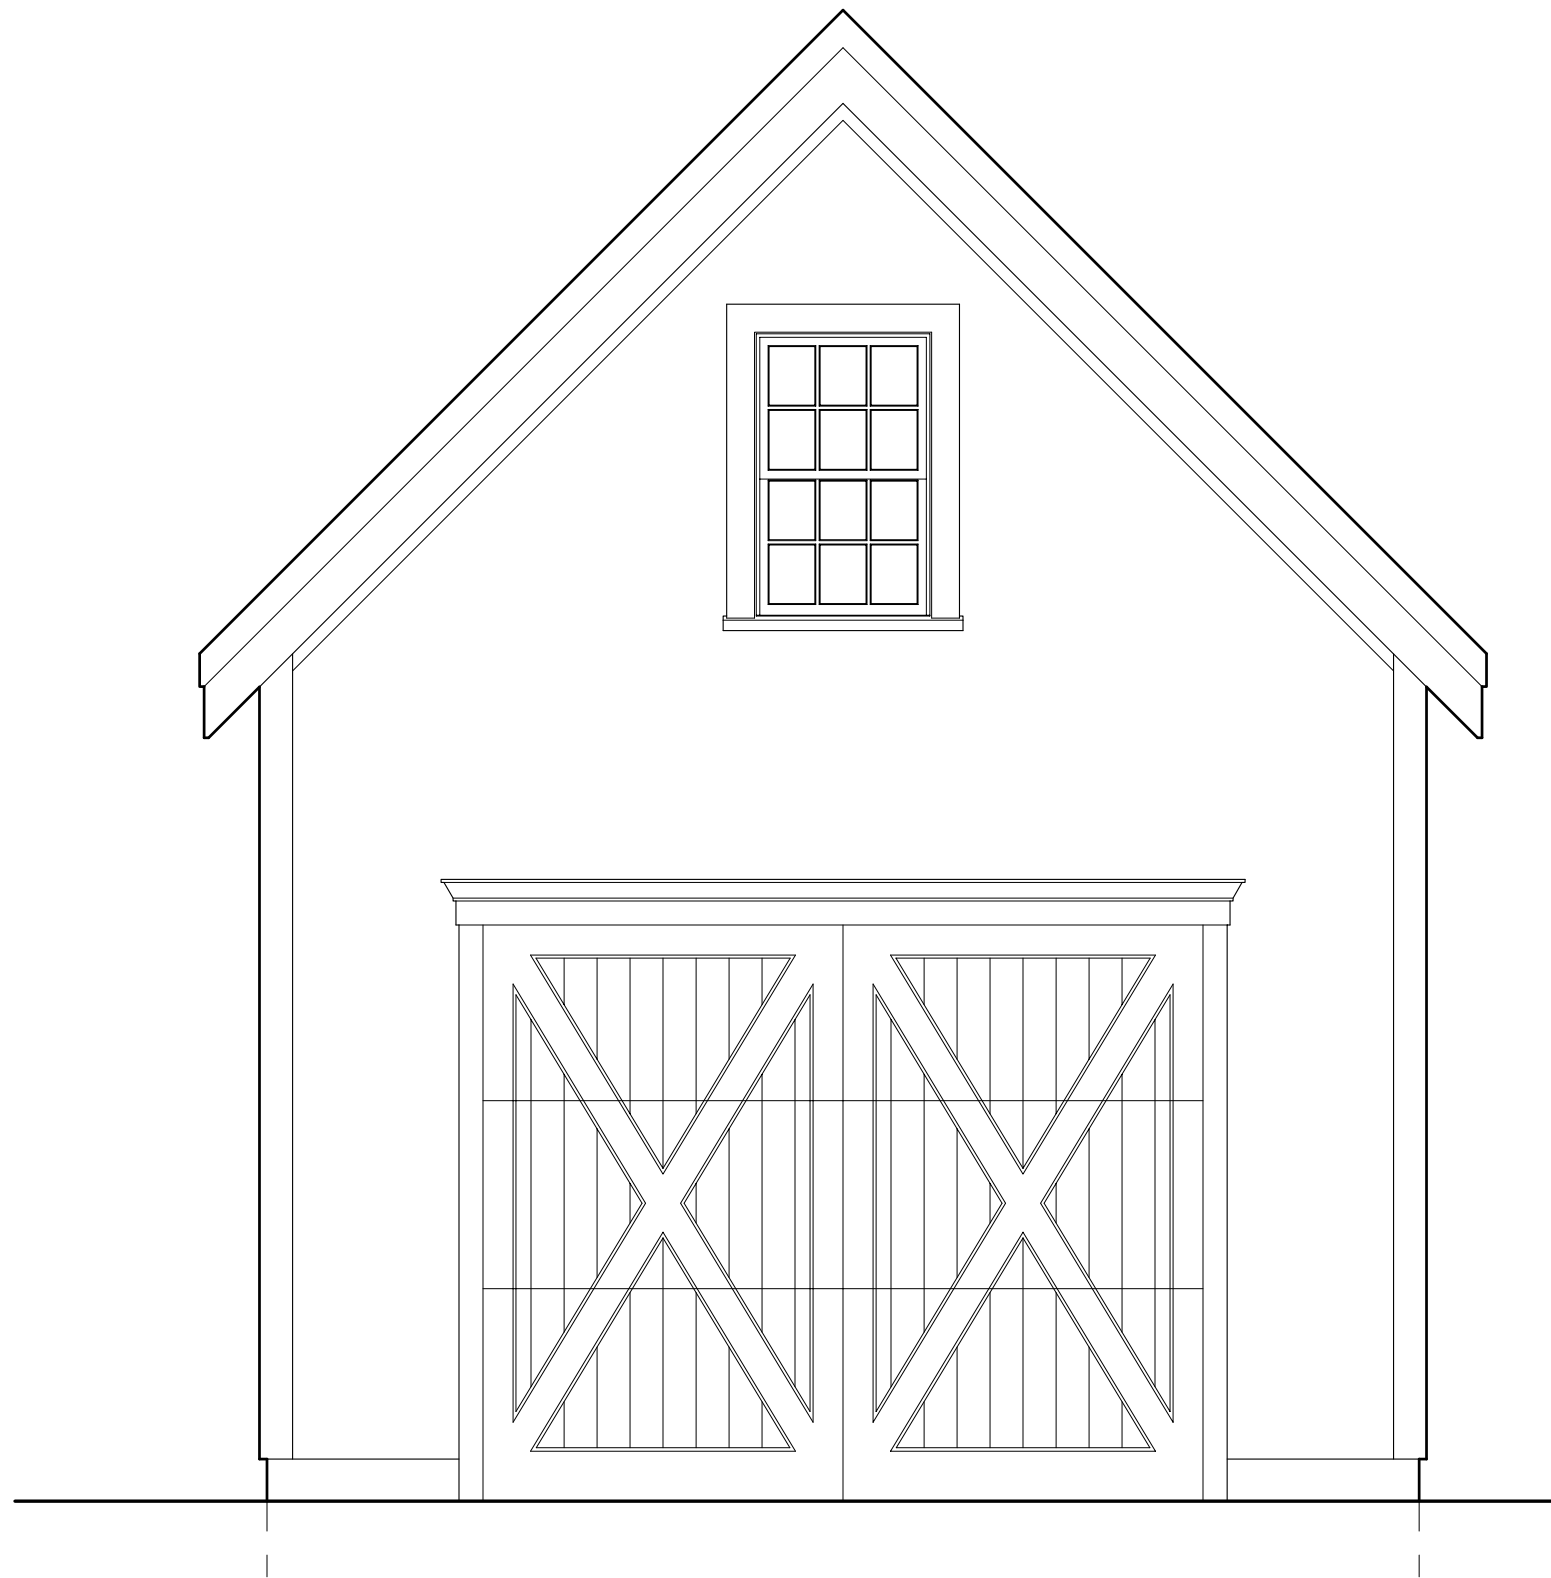

**DRAWING INDEX:**

- A0.0 TITLE PAGE
- A2.1 PLANS: GROUND FLOOR & LOFT FLOOR
- A3.1 EXTERIOR ELEVATIONS: FRONT & SIDE
- A3.2 EXTERIOR ELEVATIONS: BACK & SIDE
- A4.1 BUILDING SECTION AND EAVE DETAIL
- S2.0 FOUNDATION PLAN AND DETAIL
- S2.1 FRAMING PLANS: LOFT FLOOR & ROOF

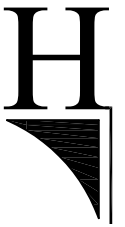

Howell Custom Building Group  
 The Riverwalk Complex  
 360 Merrimack Street, #5  
 Lawrence, Massachusetts 01843  
 T 978.989.9440 F 978.989.9441  
 www.howellcustombuild.com

**Hall Residence**  
 19 Appleton Lane  
 Boxford, MA

**REVISIONS**


- 1 SDH 5/5/15
- 2
- 

09/20/2011


**BARN  
 CONSTRUCTION  
 DRAWINGS**

**FLOOR  
 PLANS**


**A2.1**

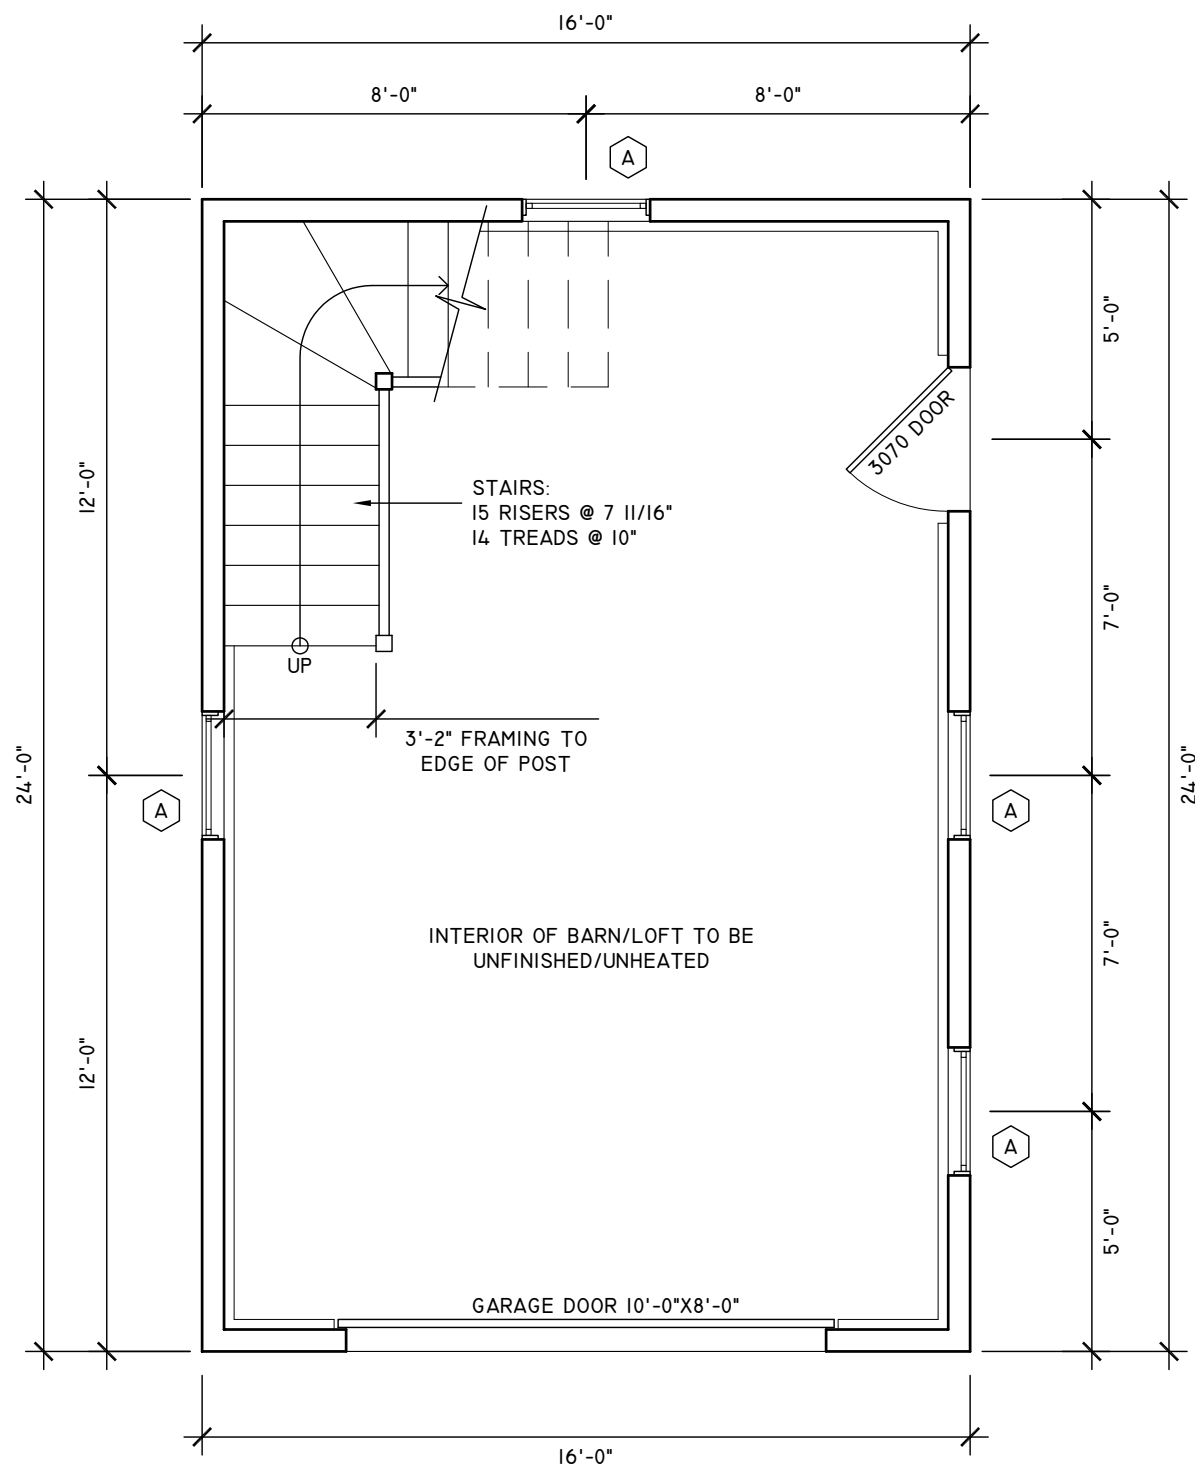

**1** FIRST FLOOR PLAN  
 scale: 1/4" = 1'-0"

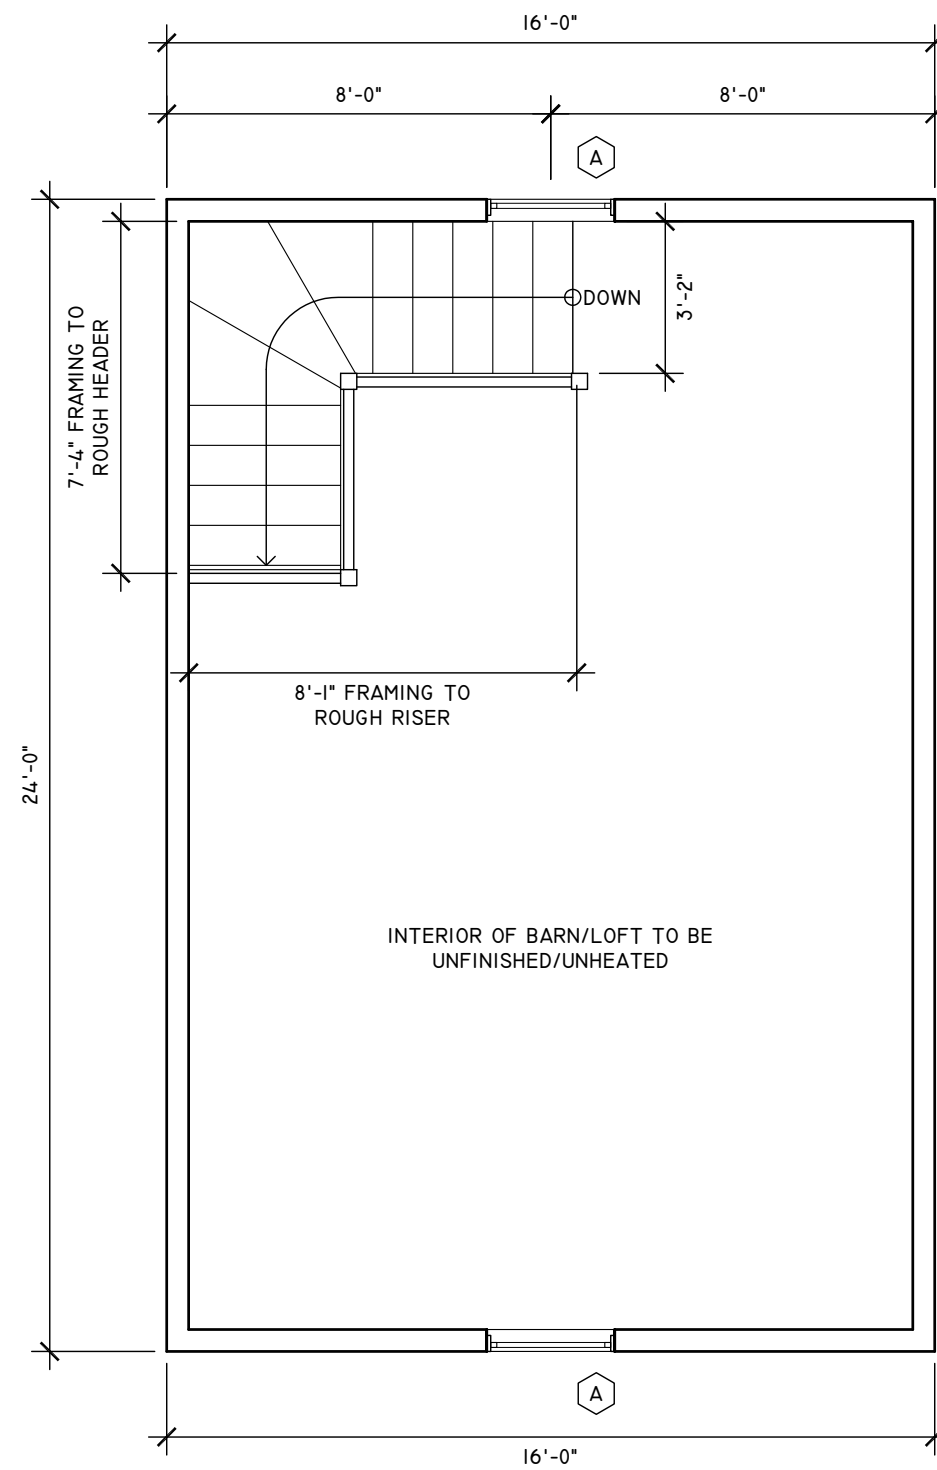

**2** LOFT PLAN  
 scale: 1/4" = 1'-0"

 

Howell Custom Building Group  
 The Riverwalk Complex  
 360 Merrimack Street, #5  
 Lawrence, Massachusetts 01843  
 T 978.989.9440 F 978.989.9441  
 www.howellcustombuild.com

Hall Residence  
 19 Appleton Lane  
 Boxford, MA

REVISIONS


- 1 SDH 5/5/15
- 2
- 

09/20/2011


BARN  
 CONSTRUCTION  
 DRAWINGS

EXTERIOR  
 ELEVATIONS

A3.1

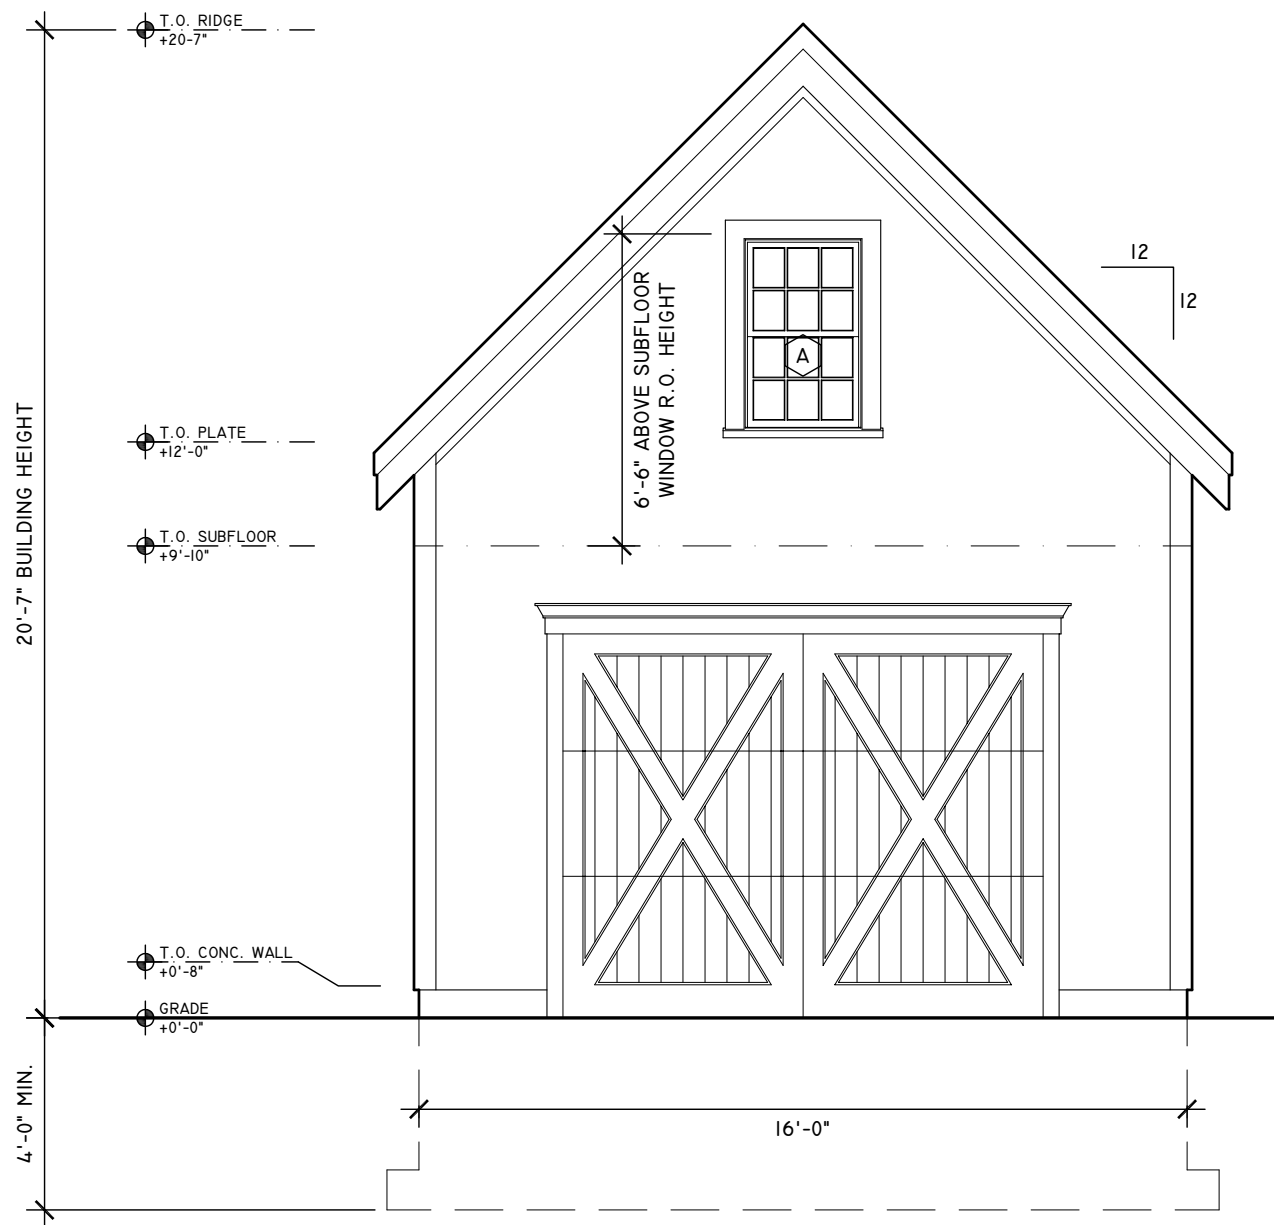

1 FRONT ELEVATION  
 scale: 1/4" = 1'-0"

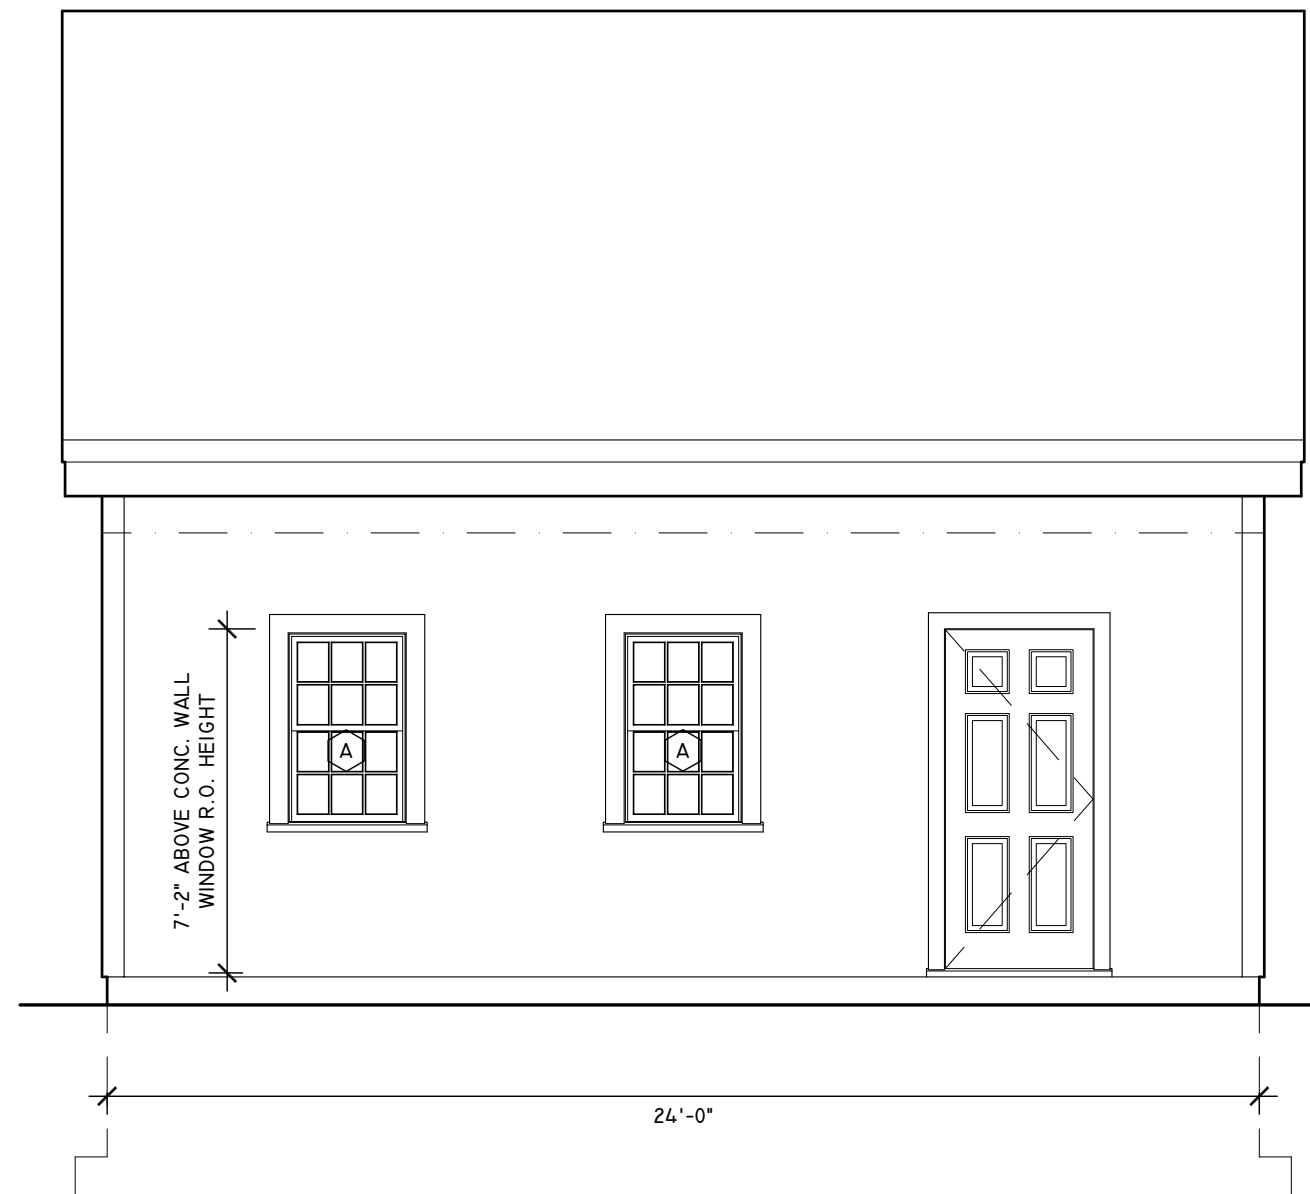

1 SIDE ELEVATION  
 scale: 1/4" = 1'-0"



Howell Custom Building Group  
 The Riverwalk Complex  
 360 Merrimack Street, #5  
 Lawrence, Massachusetts 01843  
 T 978.989.9440 F 978.989.9441  
 www.howellcustombuild.com

Hall Residence  
 19 Appleton Lane  
 Boxford, MA

REVISIONS


- 1 SDH 5/5/15
- 2
- 

09/20/2011


BARN  
 CONSTRUCTION  
 DRAWINGS

EXTERIOR  
 ELEVATIONS

A3.2

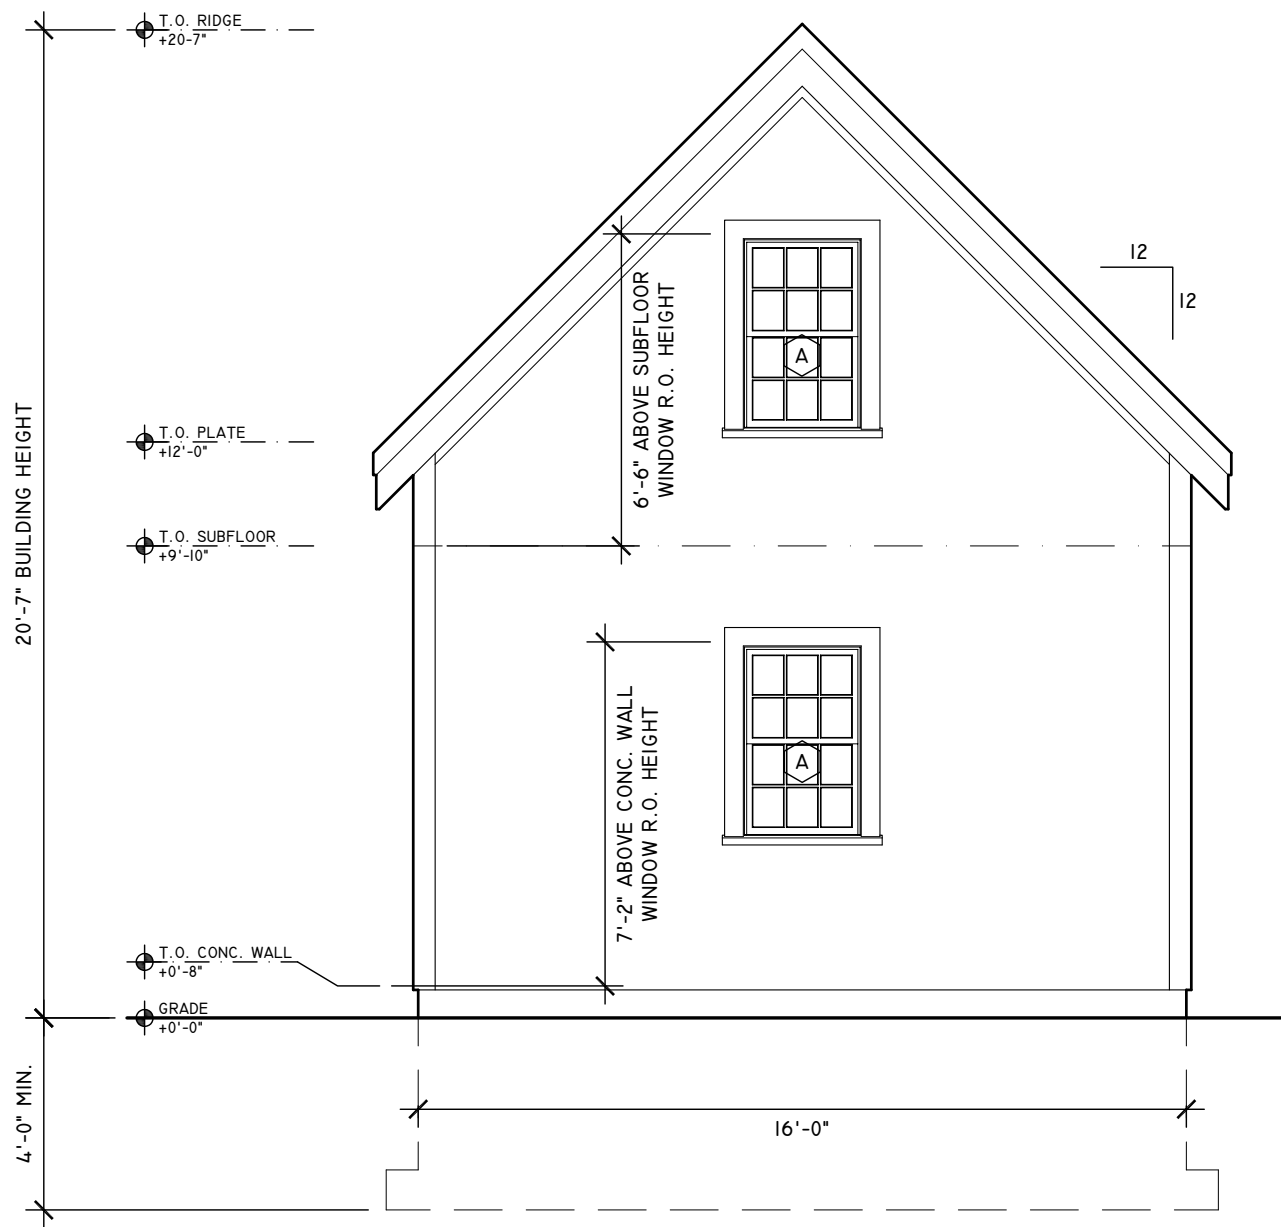

1 REAR ELEVATION  
 scale: 1/4" = 1'-0"

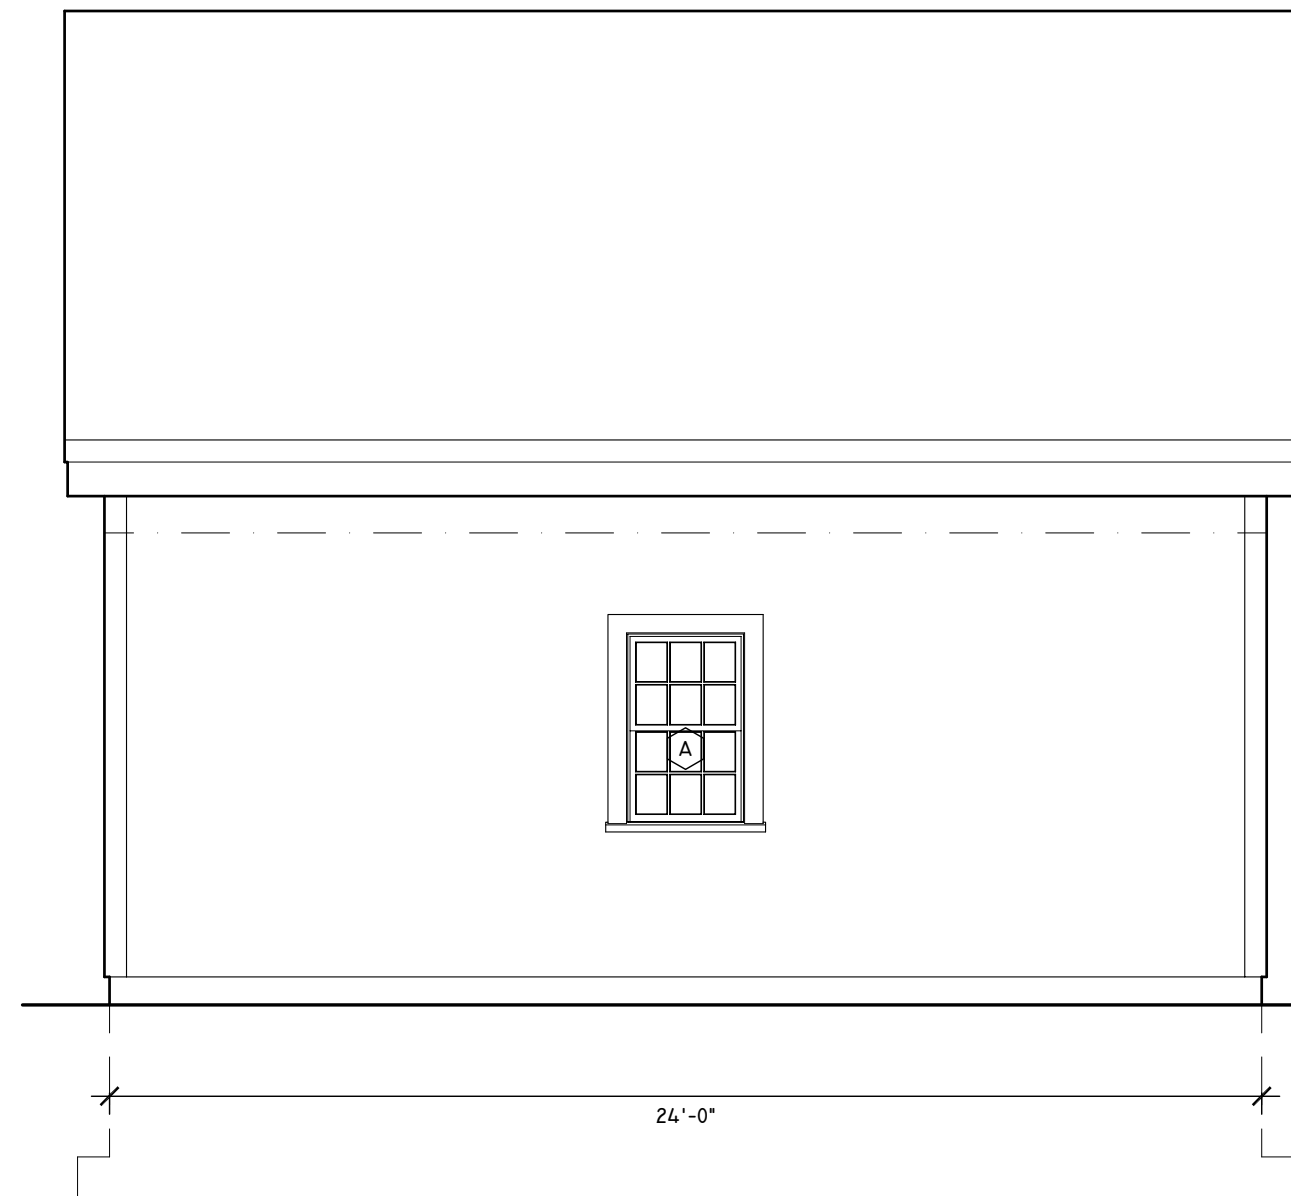

1 SIDE ELEVATION  
 scale: 1/4" = 1'-0"



Howell Custom Building Group  
 The Riverwalk Complex  
 360 Merrimack Street, #5  
 Lawrence, Massachusetts 01843  
 T 978.989.9440 F 978.989.9441  
 www.howellcustombuild.com

Hall Residence  
 19 Appleton Lane  
 Boxford, MA

REVISIONS


- 1 SDH 5/5/15
- 2
- 

09/20/2011


BARN  
 CONSTRUCTION  
 DRAWINGS

BUILDING  
 SECTION

A4.1

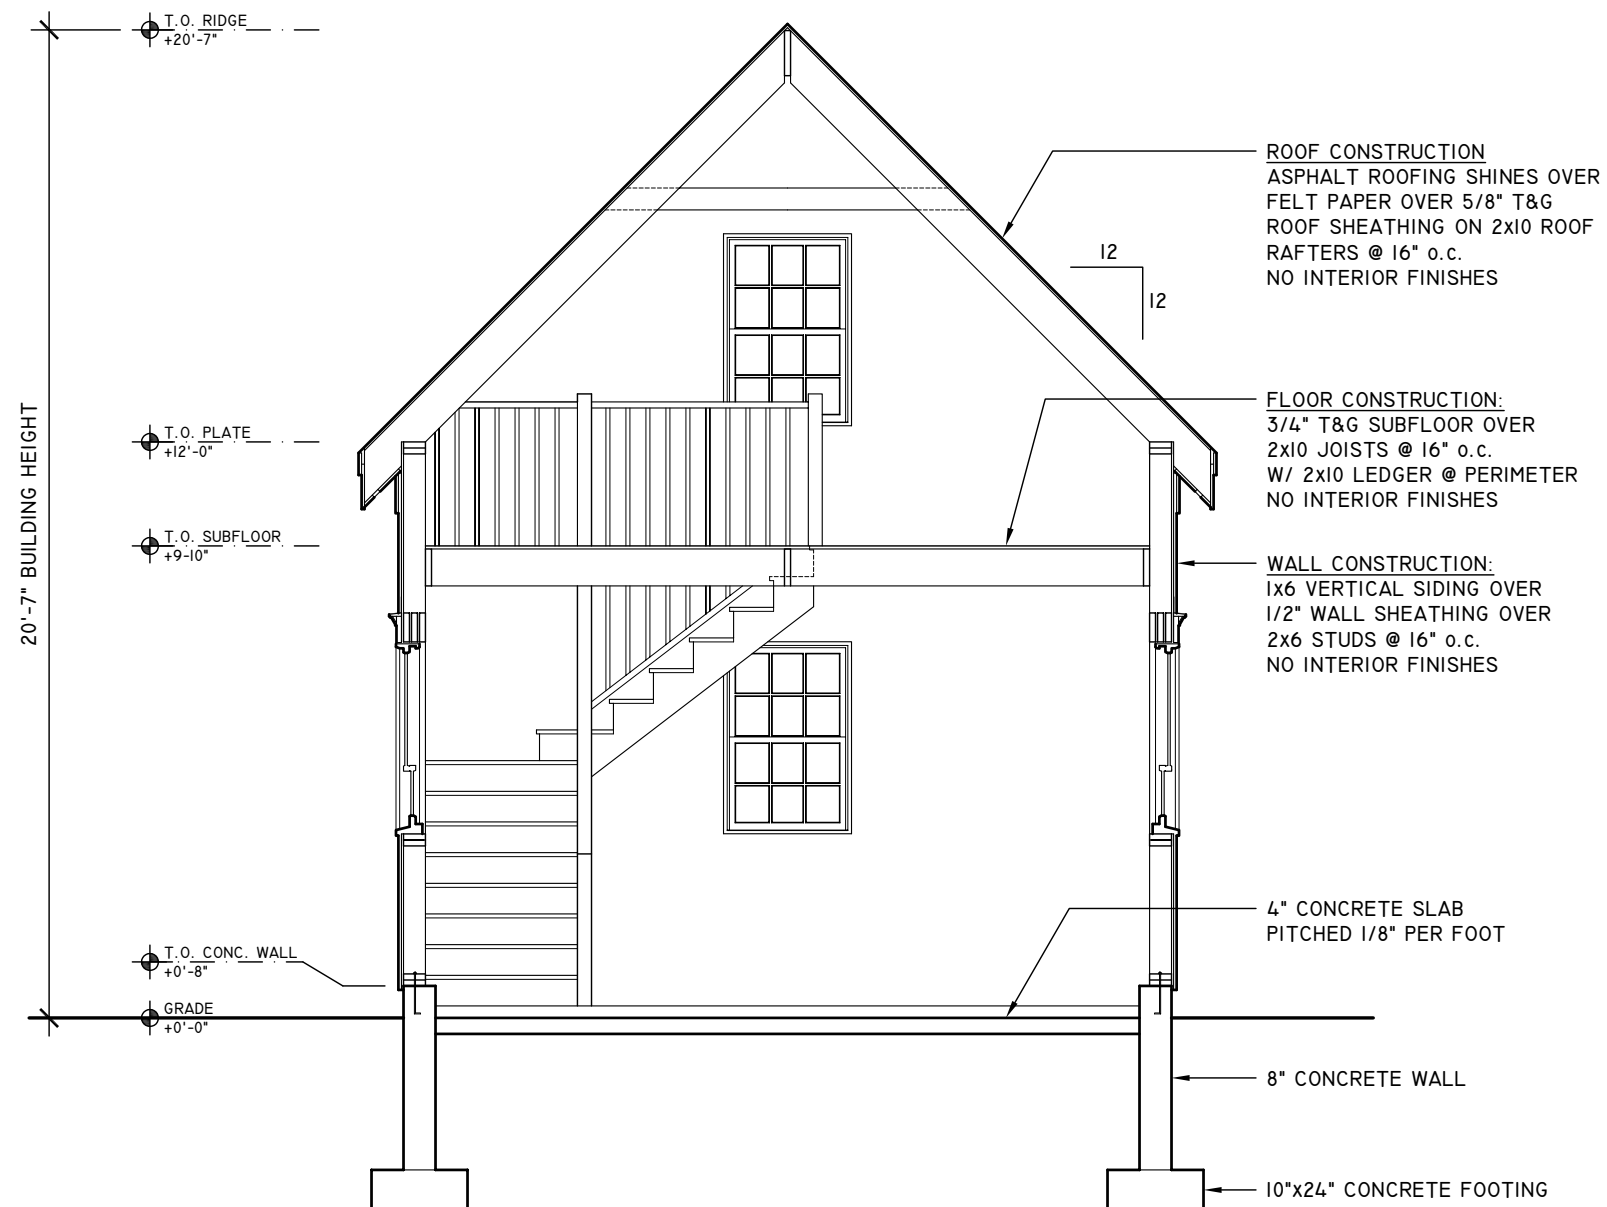

1 BUILDING SECTION  
 scale: 1/4" = 1'-0"

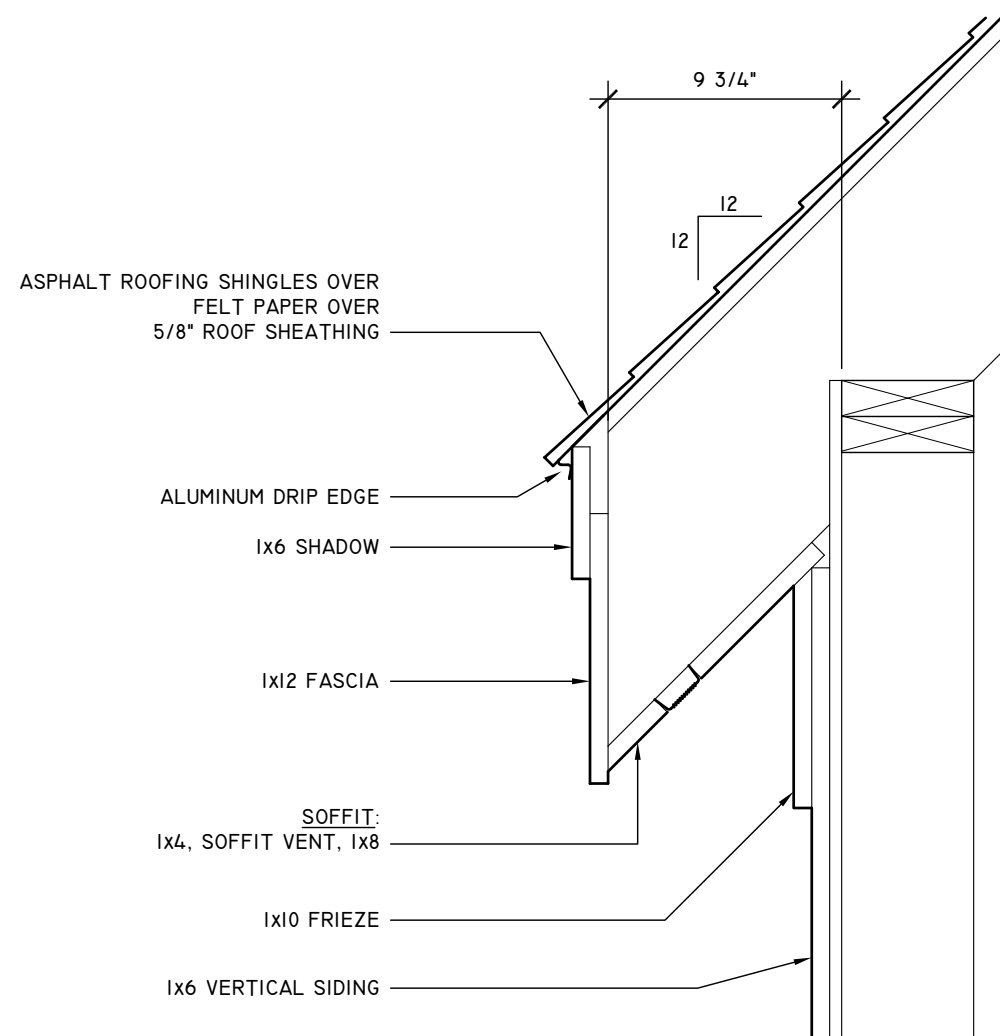

1 EAVE DETAIL  
 scale: 1 1/2" = 1'-0"