


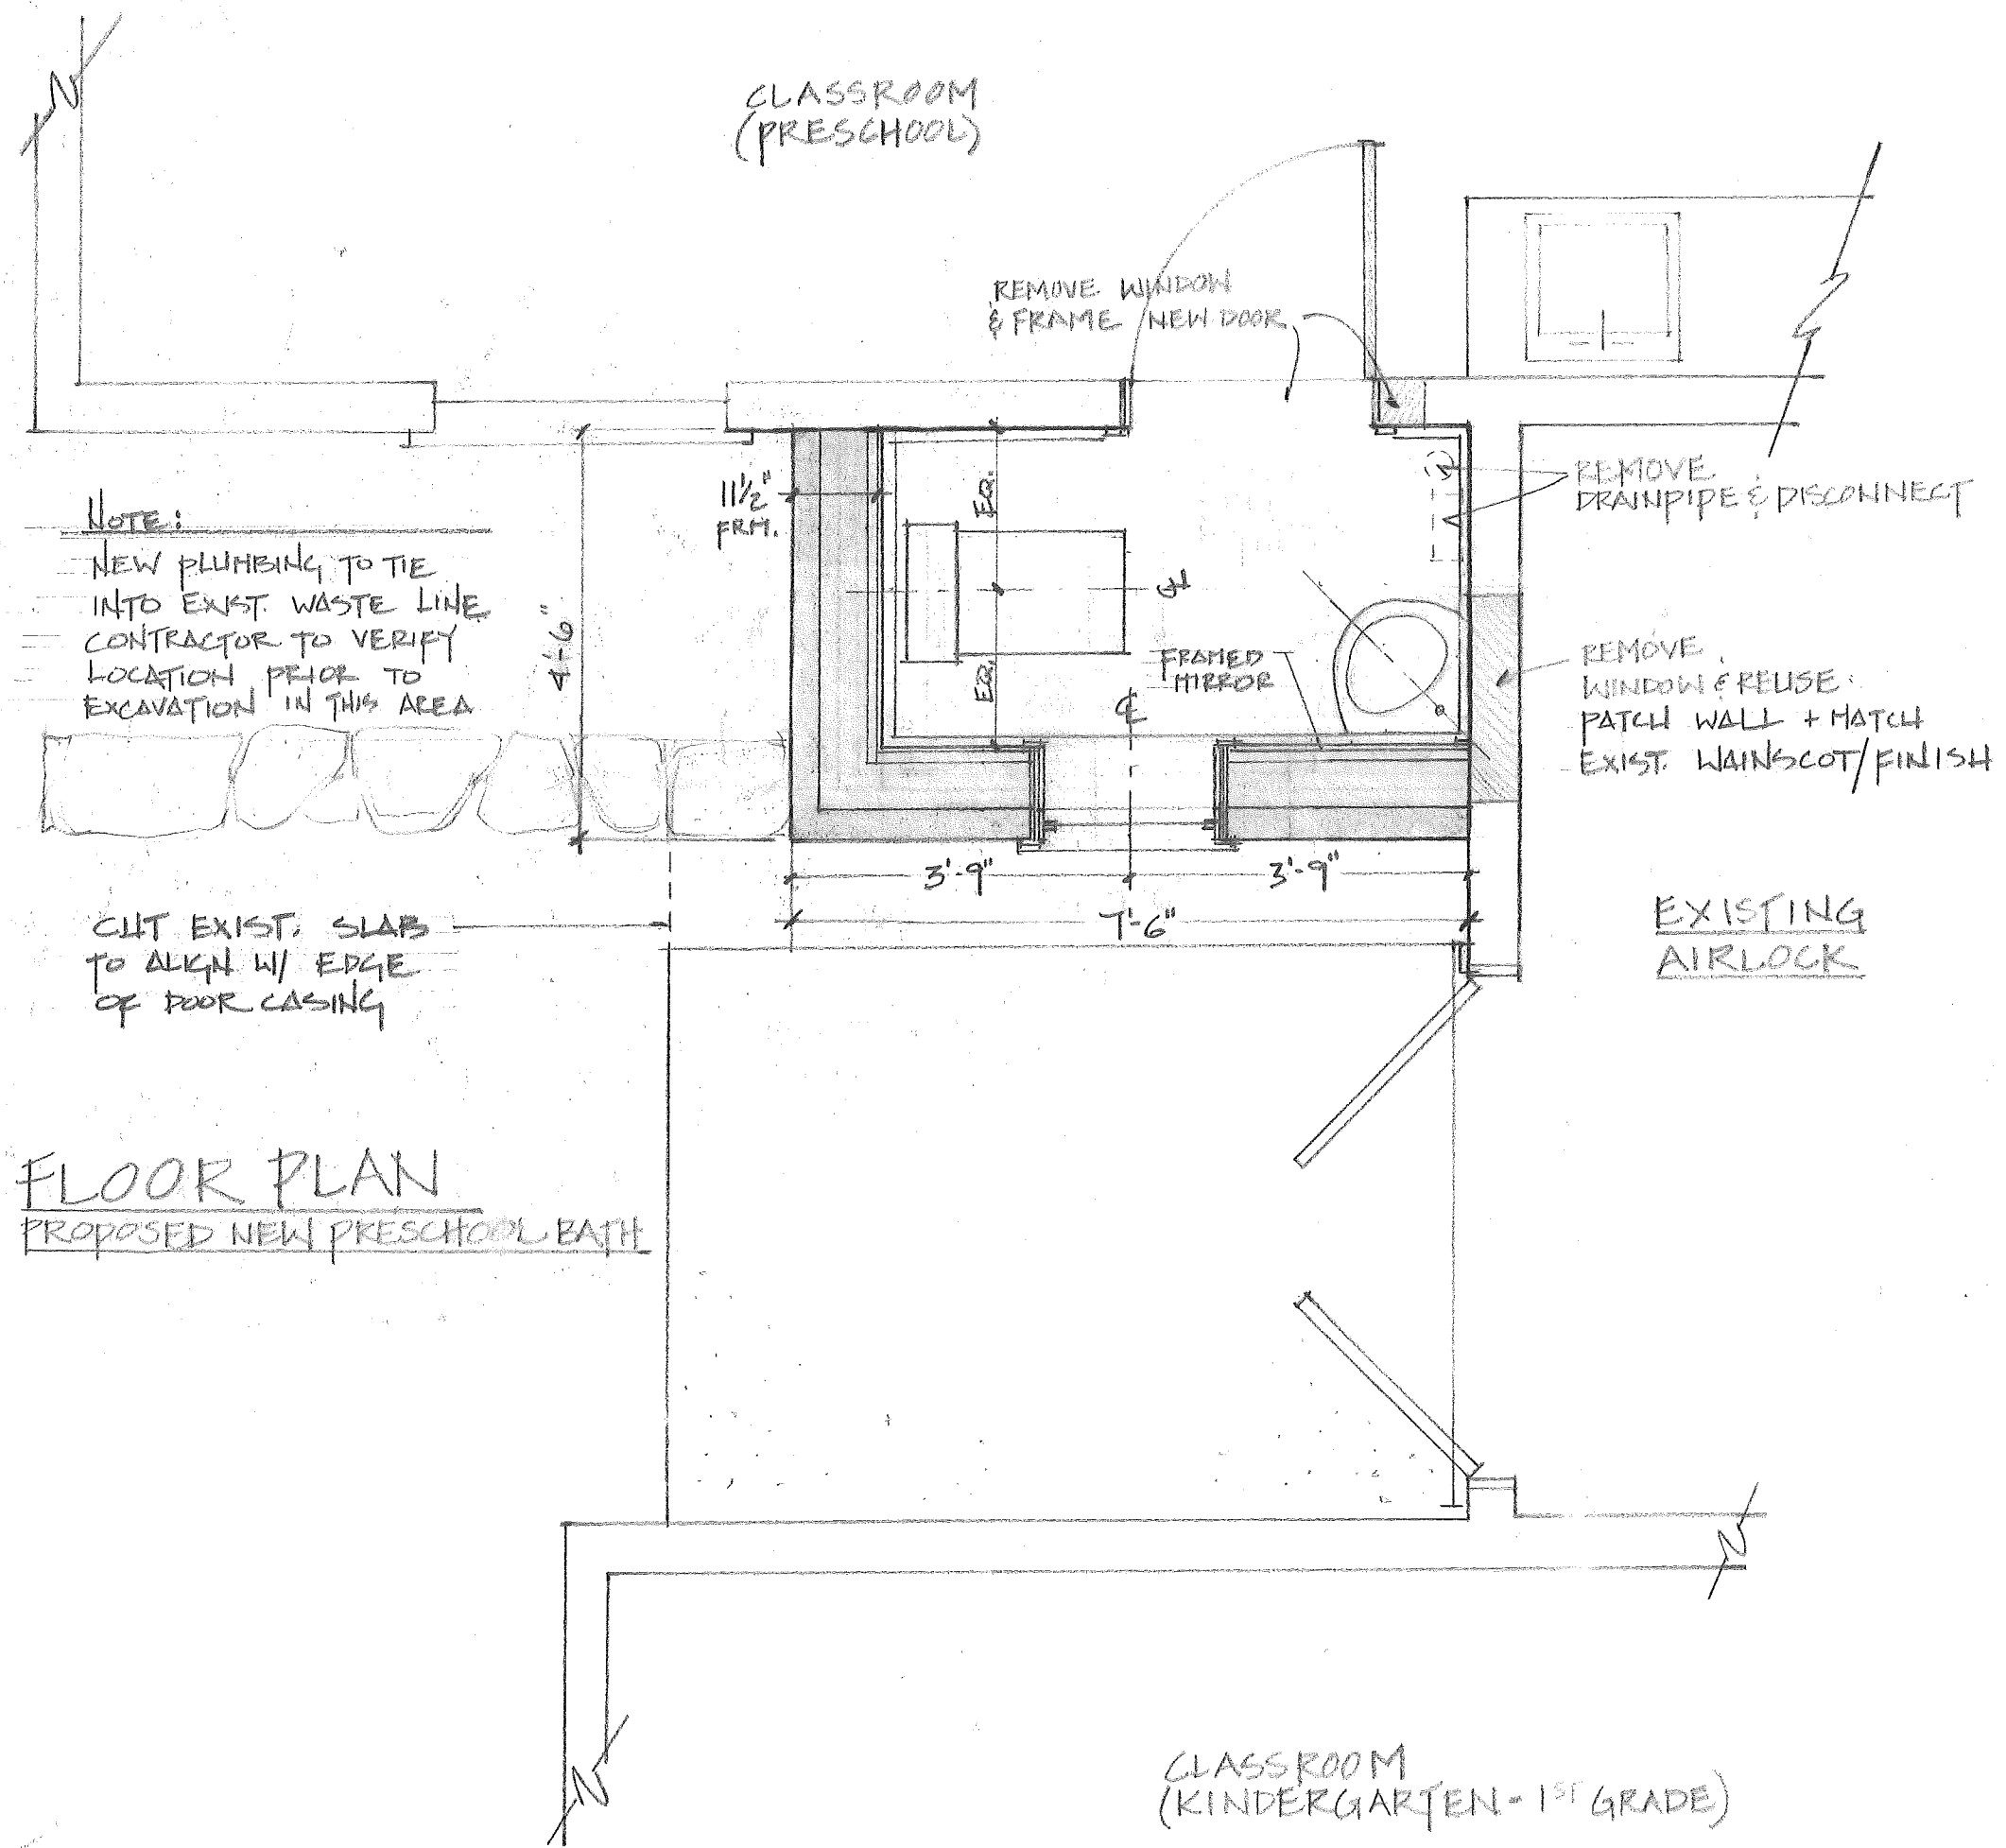

FLOOR PLAN
PROPOSED NEW PRESCHOOL BATH

SOUTH MOUNTAIN COMPANY INC.
ARCHITECTURAL - INTERIOR DESIGN - CONSTRUCTION MANAGEMENT
1000 WEST TOWN DRIVE
WEST TOWN, MA 02575-1260
TEL: 408.255.1260


PROJECT NORTH

CHILMARK SCHOOL
PROPOSED PRESCHOOL BATHROOM
CHILMARK, MA.

12.2.09
REV. 12.7.09
11.19.10

1/6

RETAINING WALL
TO FOLLOW
GRADE PITCH

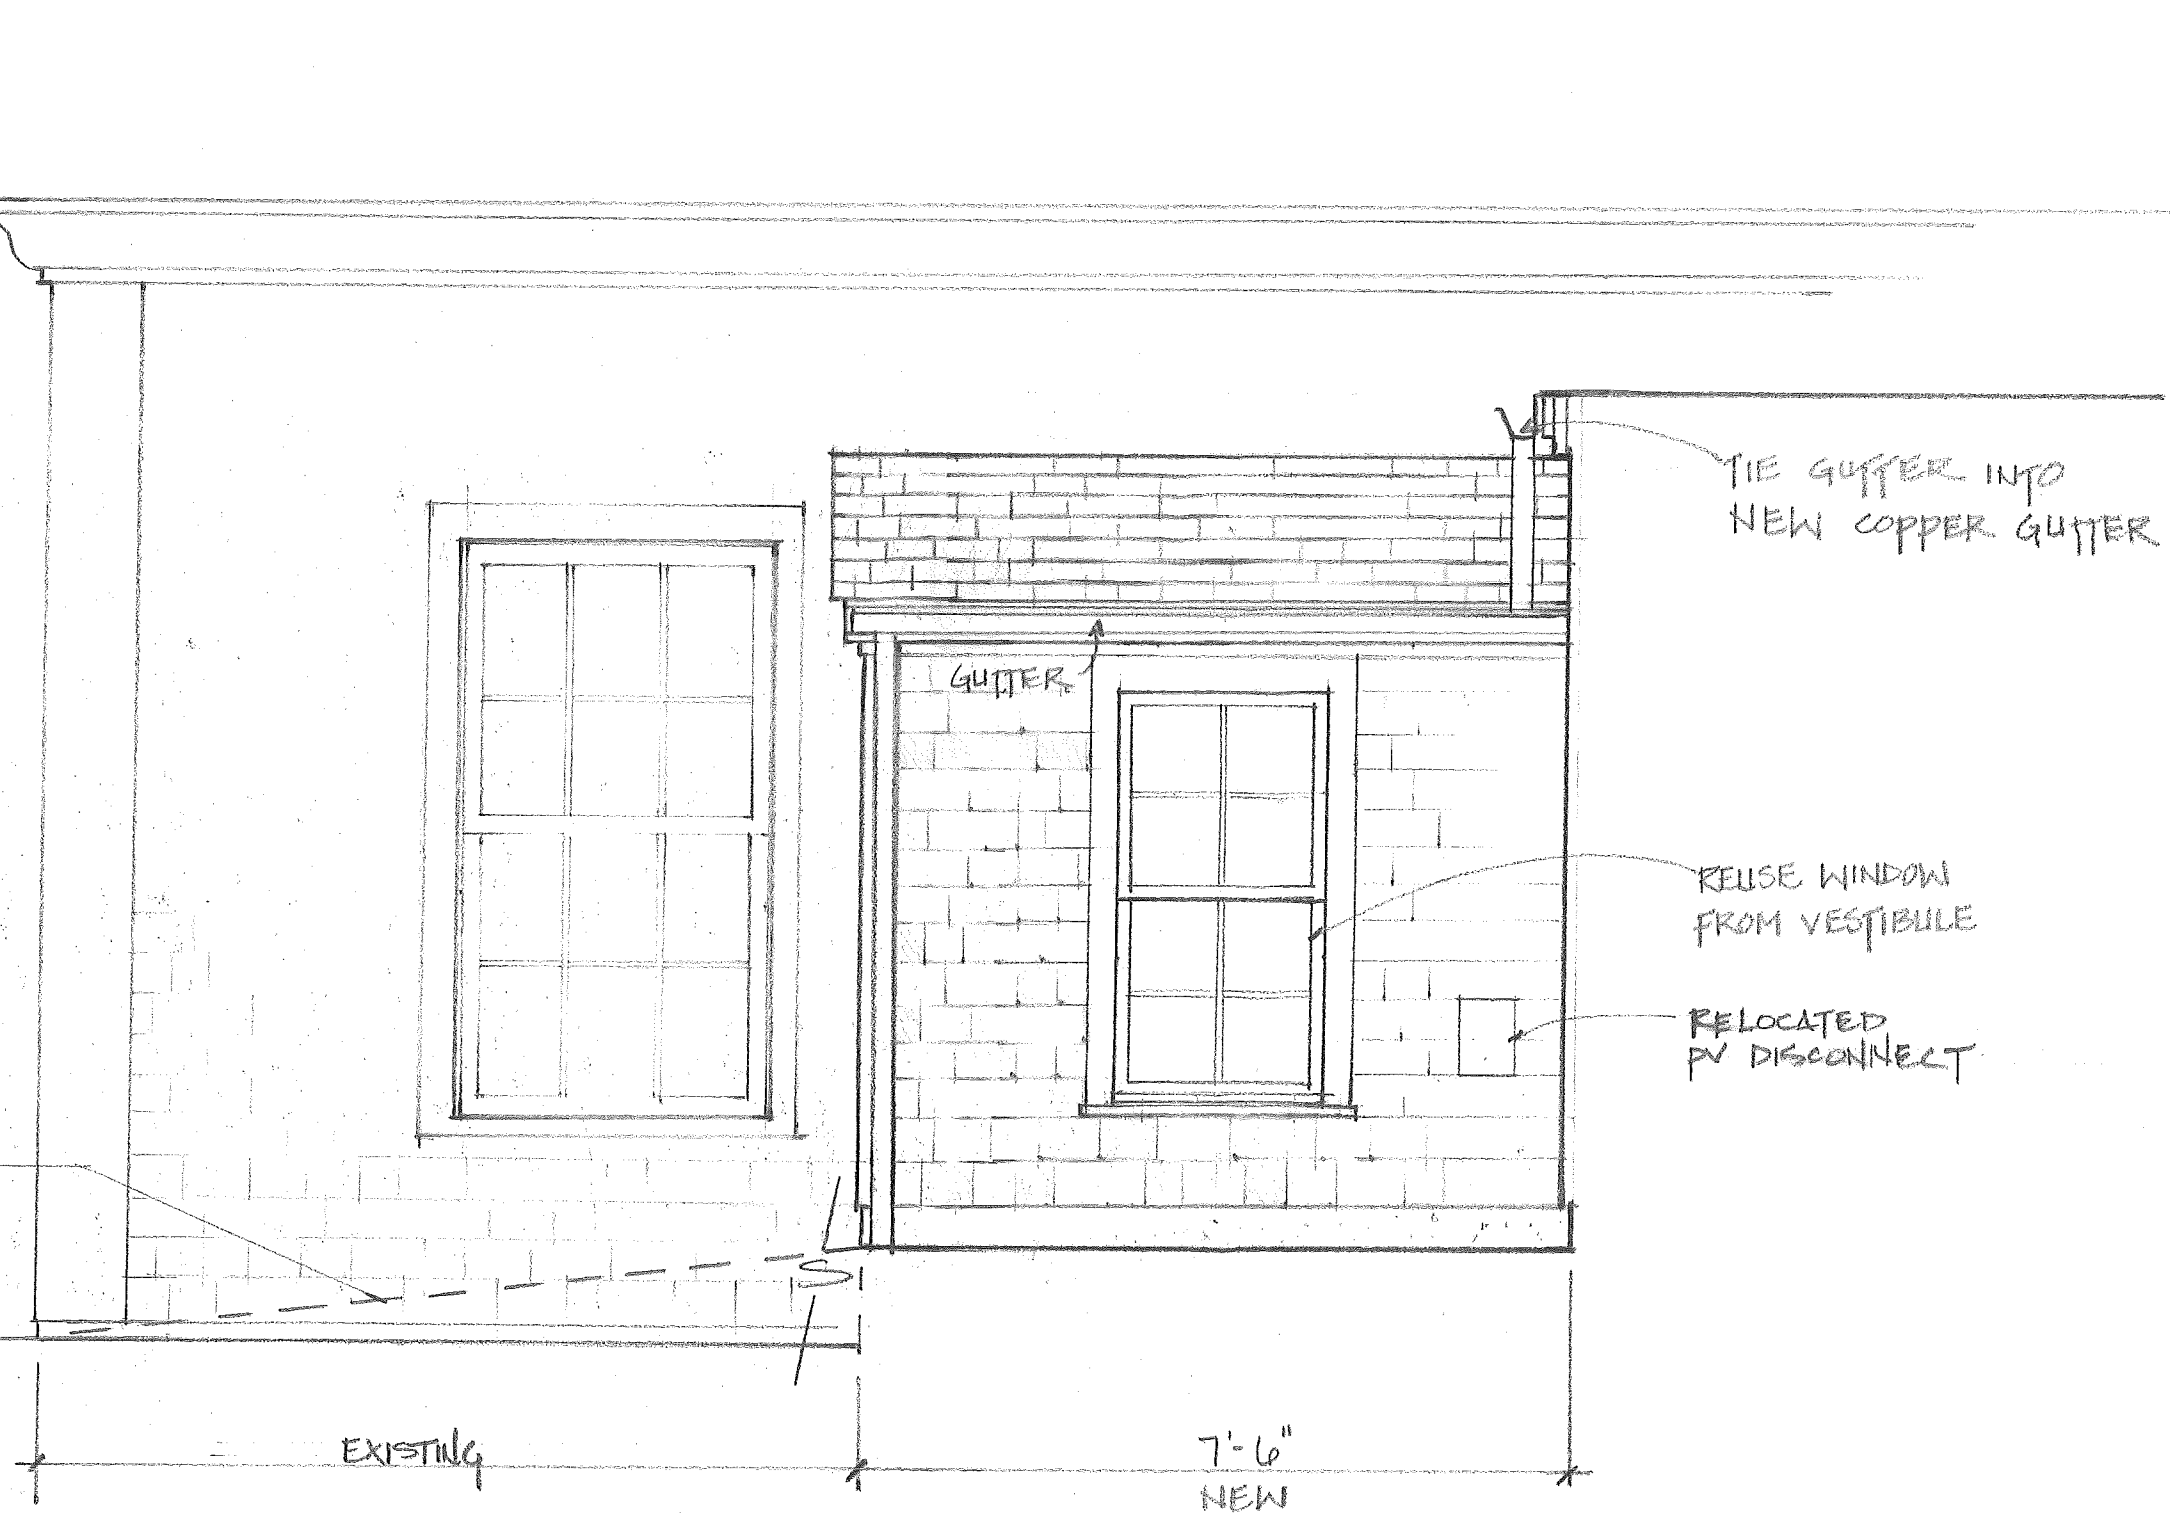


ELEVATION
PROPOSED NEW PRESCHOOL BATHROOM
SCALE: 1/2" = 1'-0"

SOUTH MOUNTAIN COMPANY INC.
ARCHITECT • INTERIOR DESIGN • EXTERIOR DEVELOPMENT
1000 W. 1000th St. • Suite 100 • West Troy, NY 12160
Tel: 518.338.1234 • Fax: 518.338.1235 • Email: info@smcny.com

CHILMARK SCHOOL
PROPOSED PRESCHOOL BATHROOM
CHILMARK, MA

12.2.09
REV. 12.7.09
11.19.10

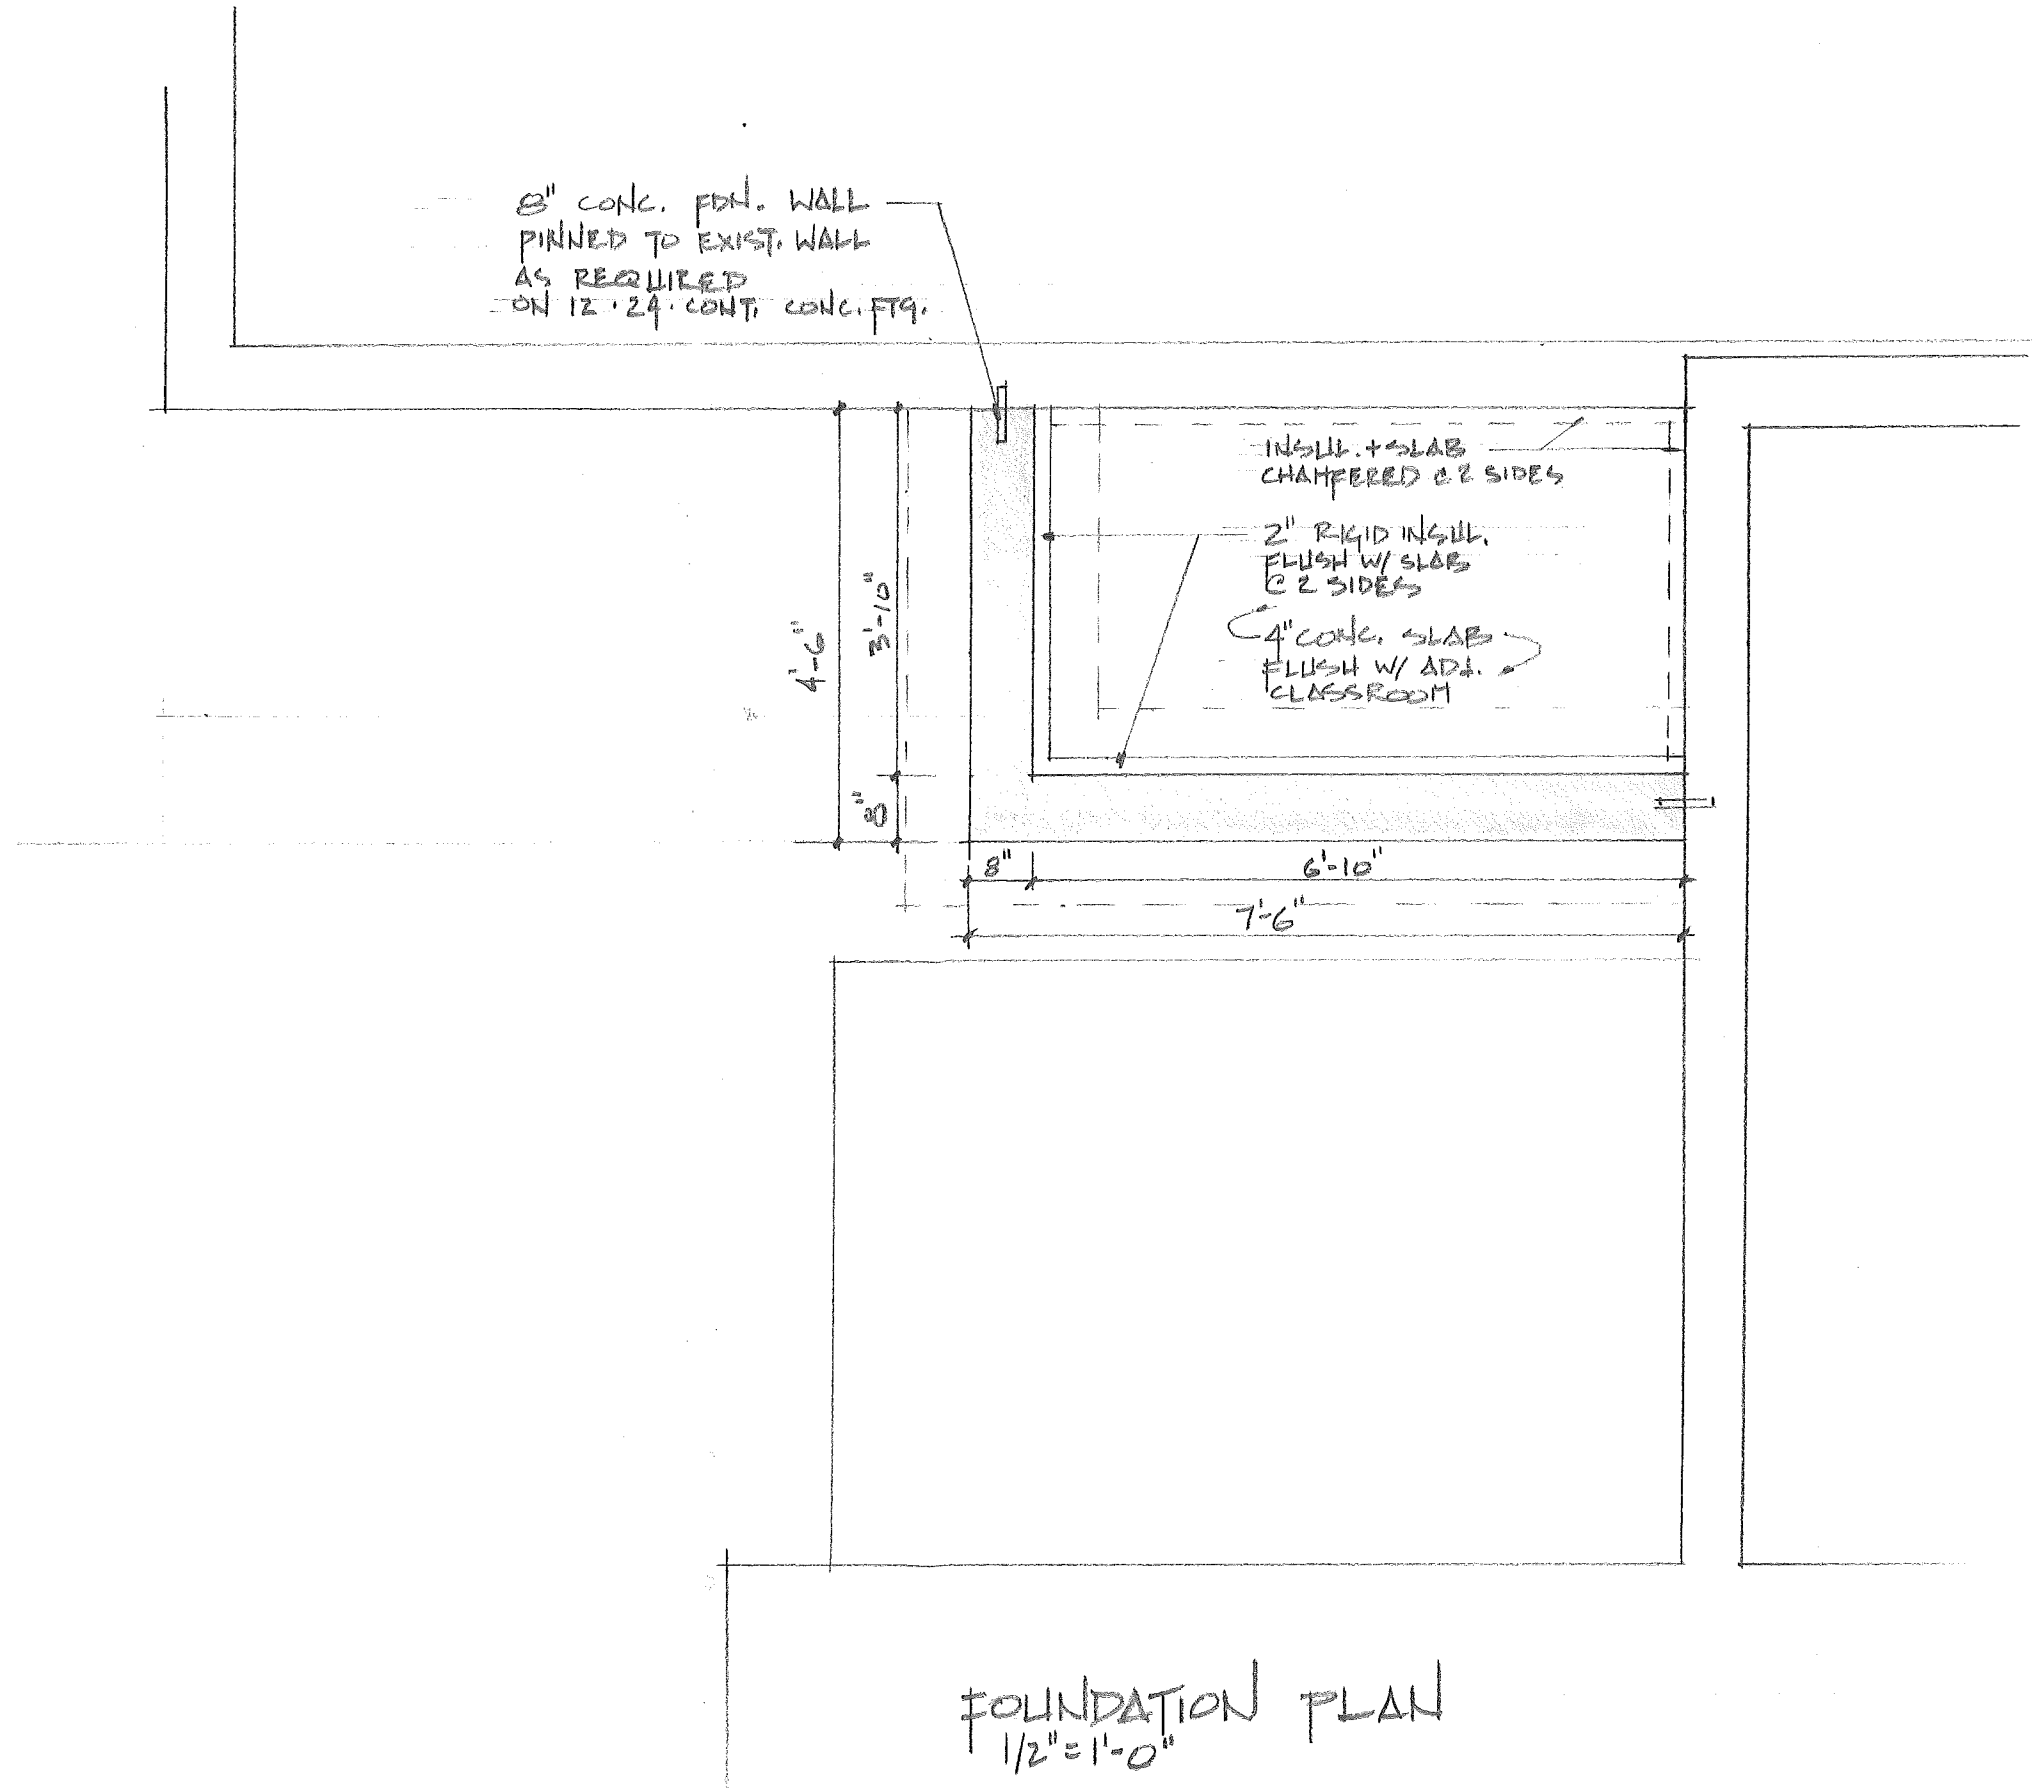

SOUTH MOUNTAIN COMPANY INC.


INSPECTOR OF CONSTRUCTION
REGISTERED PROFESSIONAL ENGINEER
SOUTH MOUNTAIN COMPANY INC.

RED ARROW ROAD · P.O. BOX 1260 · WEST TUNNEY, MA · 02575-1260

CHILMARK SCHOOL
PROPOSED PRESCHOOL BATHROOM
CHILMARK, MA.

11/19/10

5/6

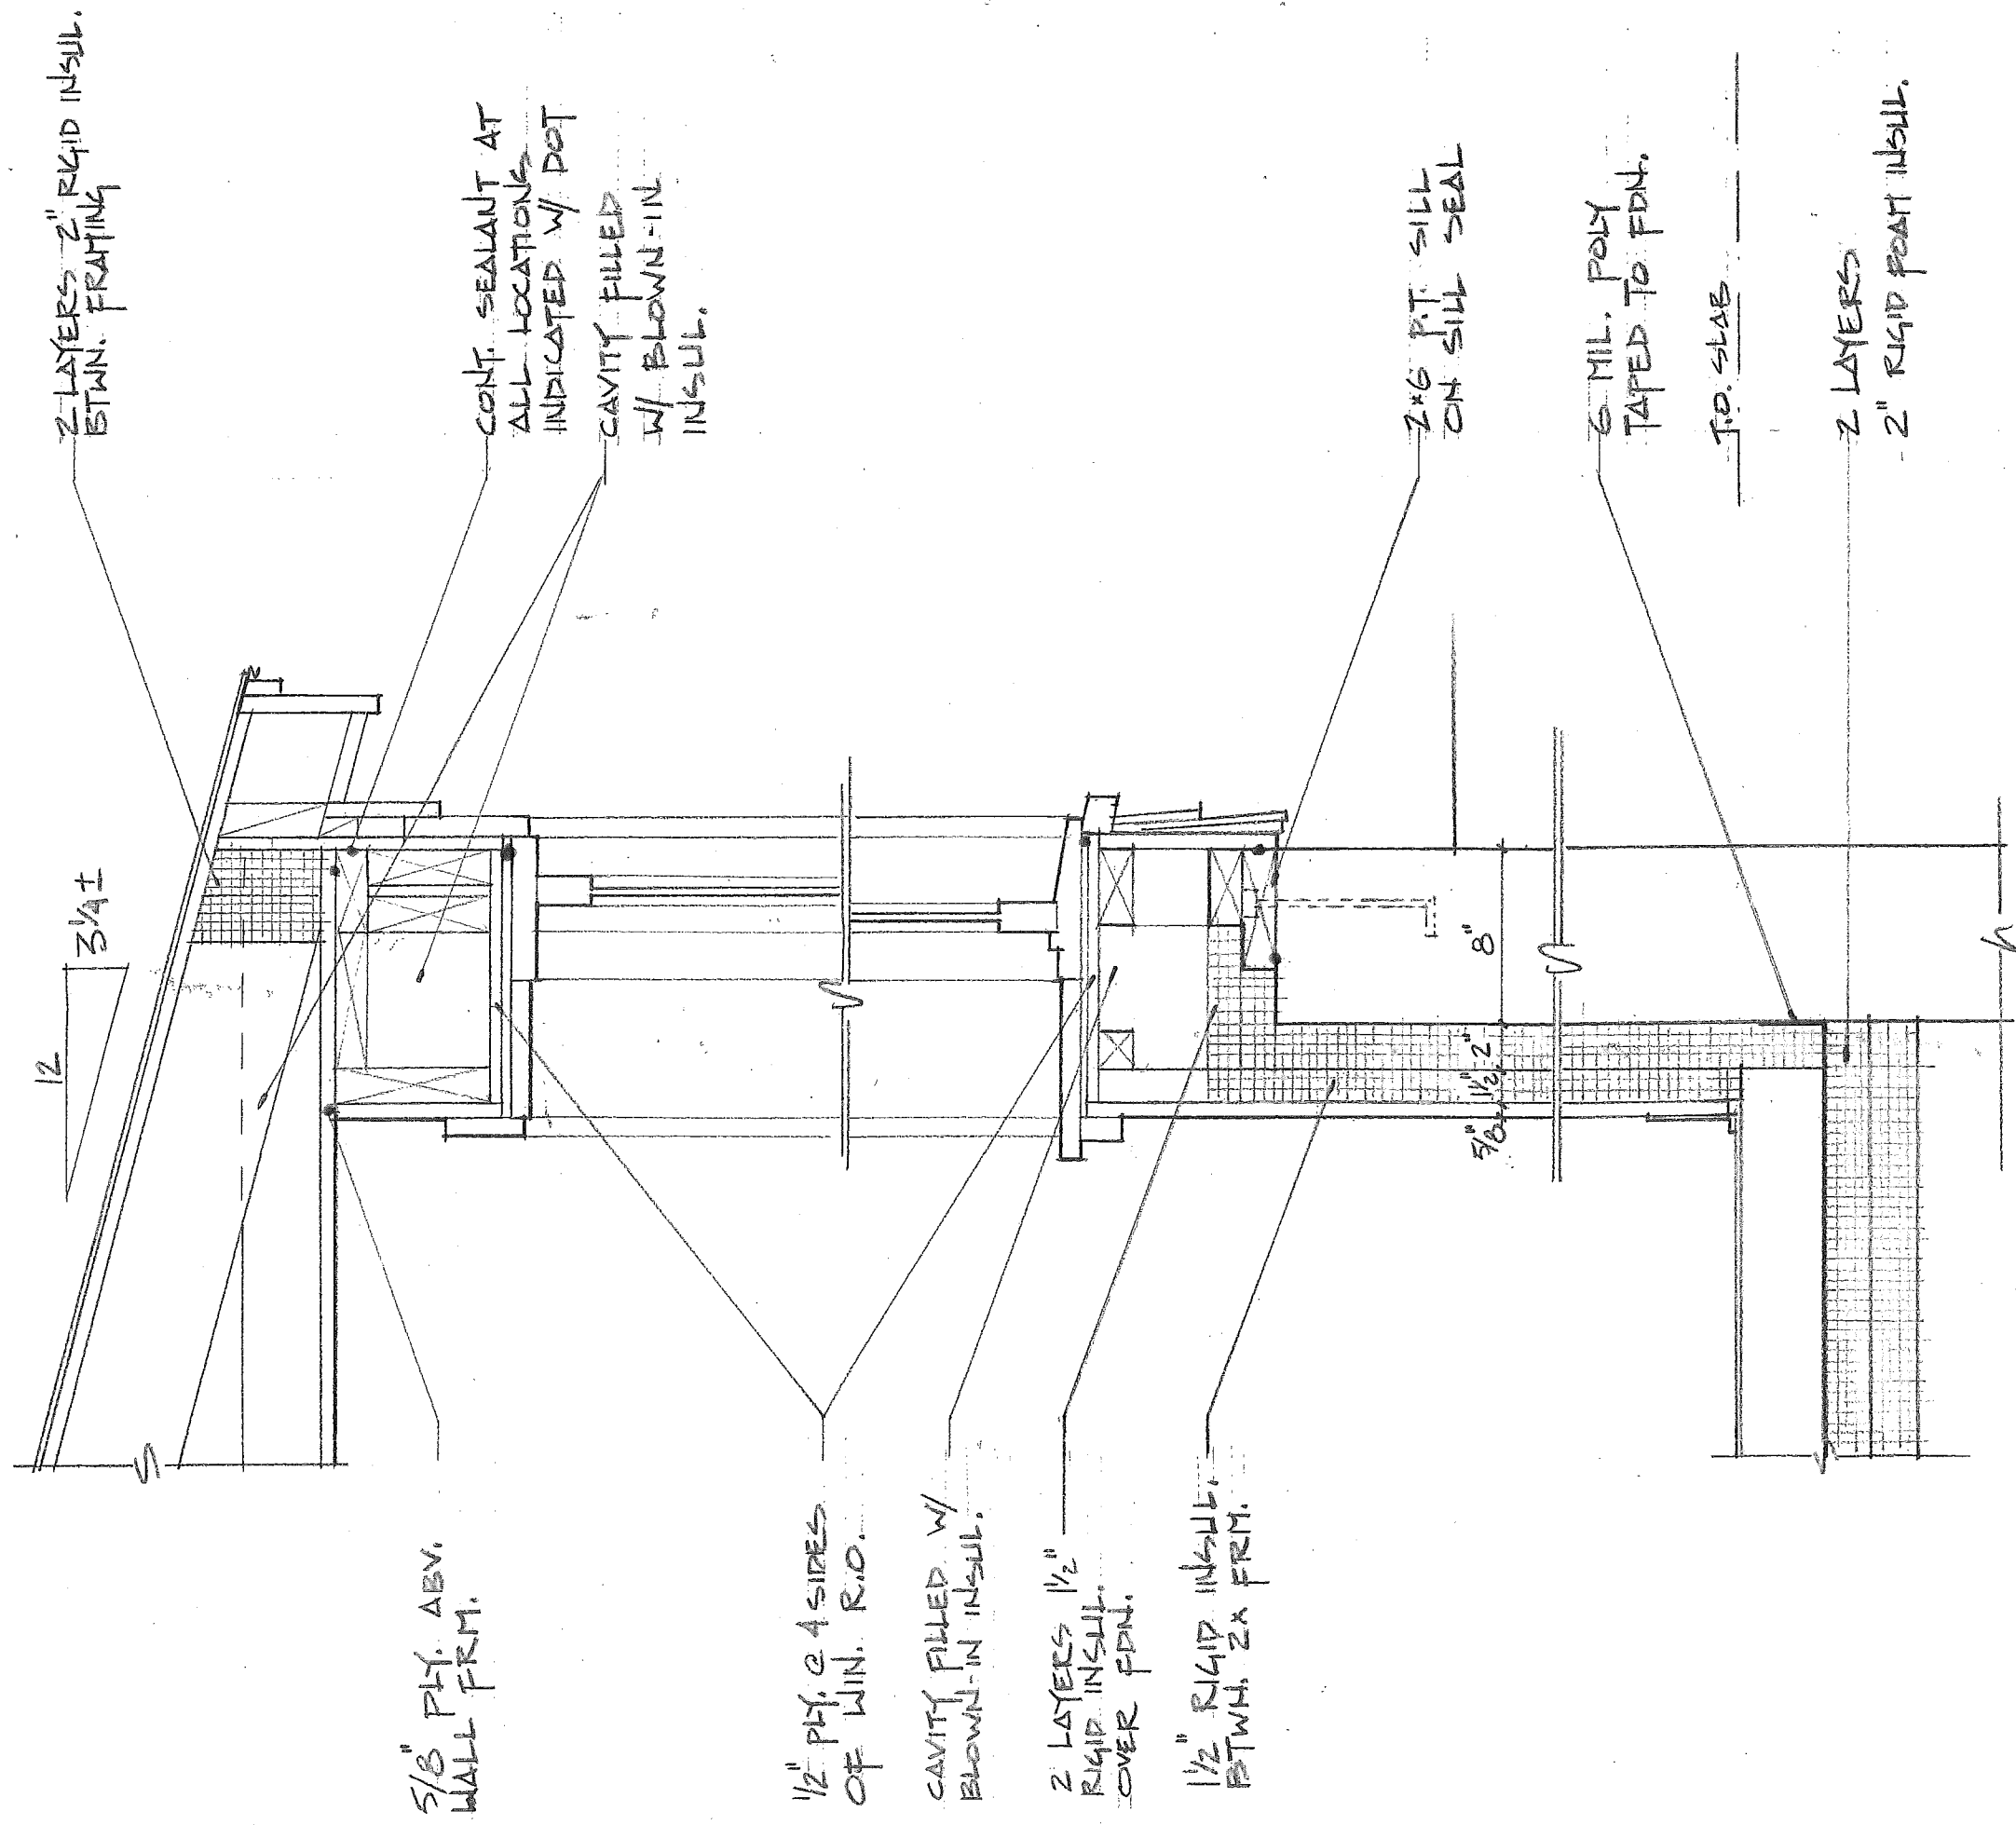

WALL SECTION

CHILMARK SCHOOL
PROPOSED PRESCHOOL BATHROOM
CHILMARK, MA.

11/19/10

SOUTH MOUNTAIN COMPANY INC.

ARCHITECTURAL DESIGN SERVICES

CHILMARK, MA

220 ARROW ROAD · P.O. BOX 1260 · WEST TUNNEY, MA 02575-1260