


William J. Eisen Trustee
Assr.-Pcl. 27.1-126

Evert H. Poole
Assr.-Pcl. 27.1-109


Profile

Horizontal Scale 1" = 10'
Vertical Scale 1" = 5'

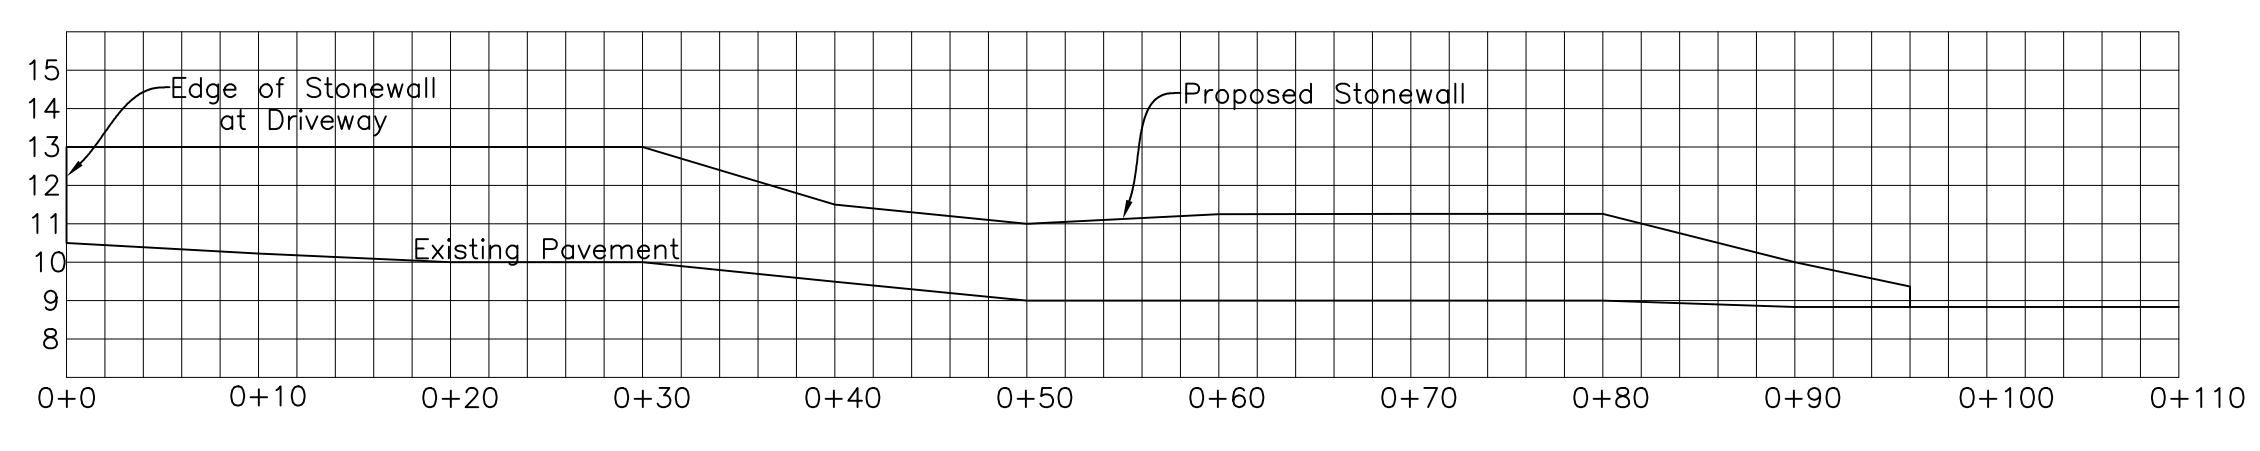

CROSS-SECTION A-A

Scale 1" = 2'

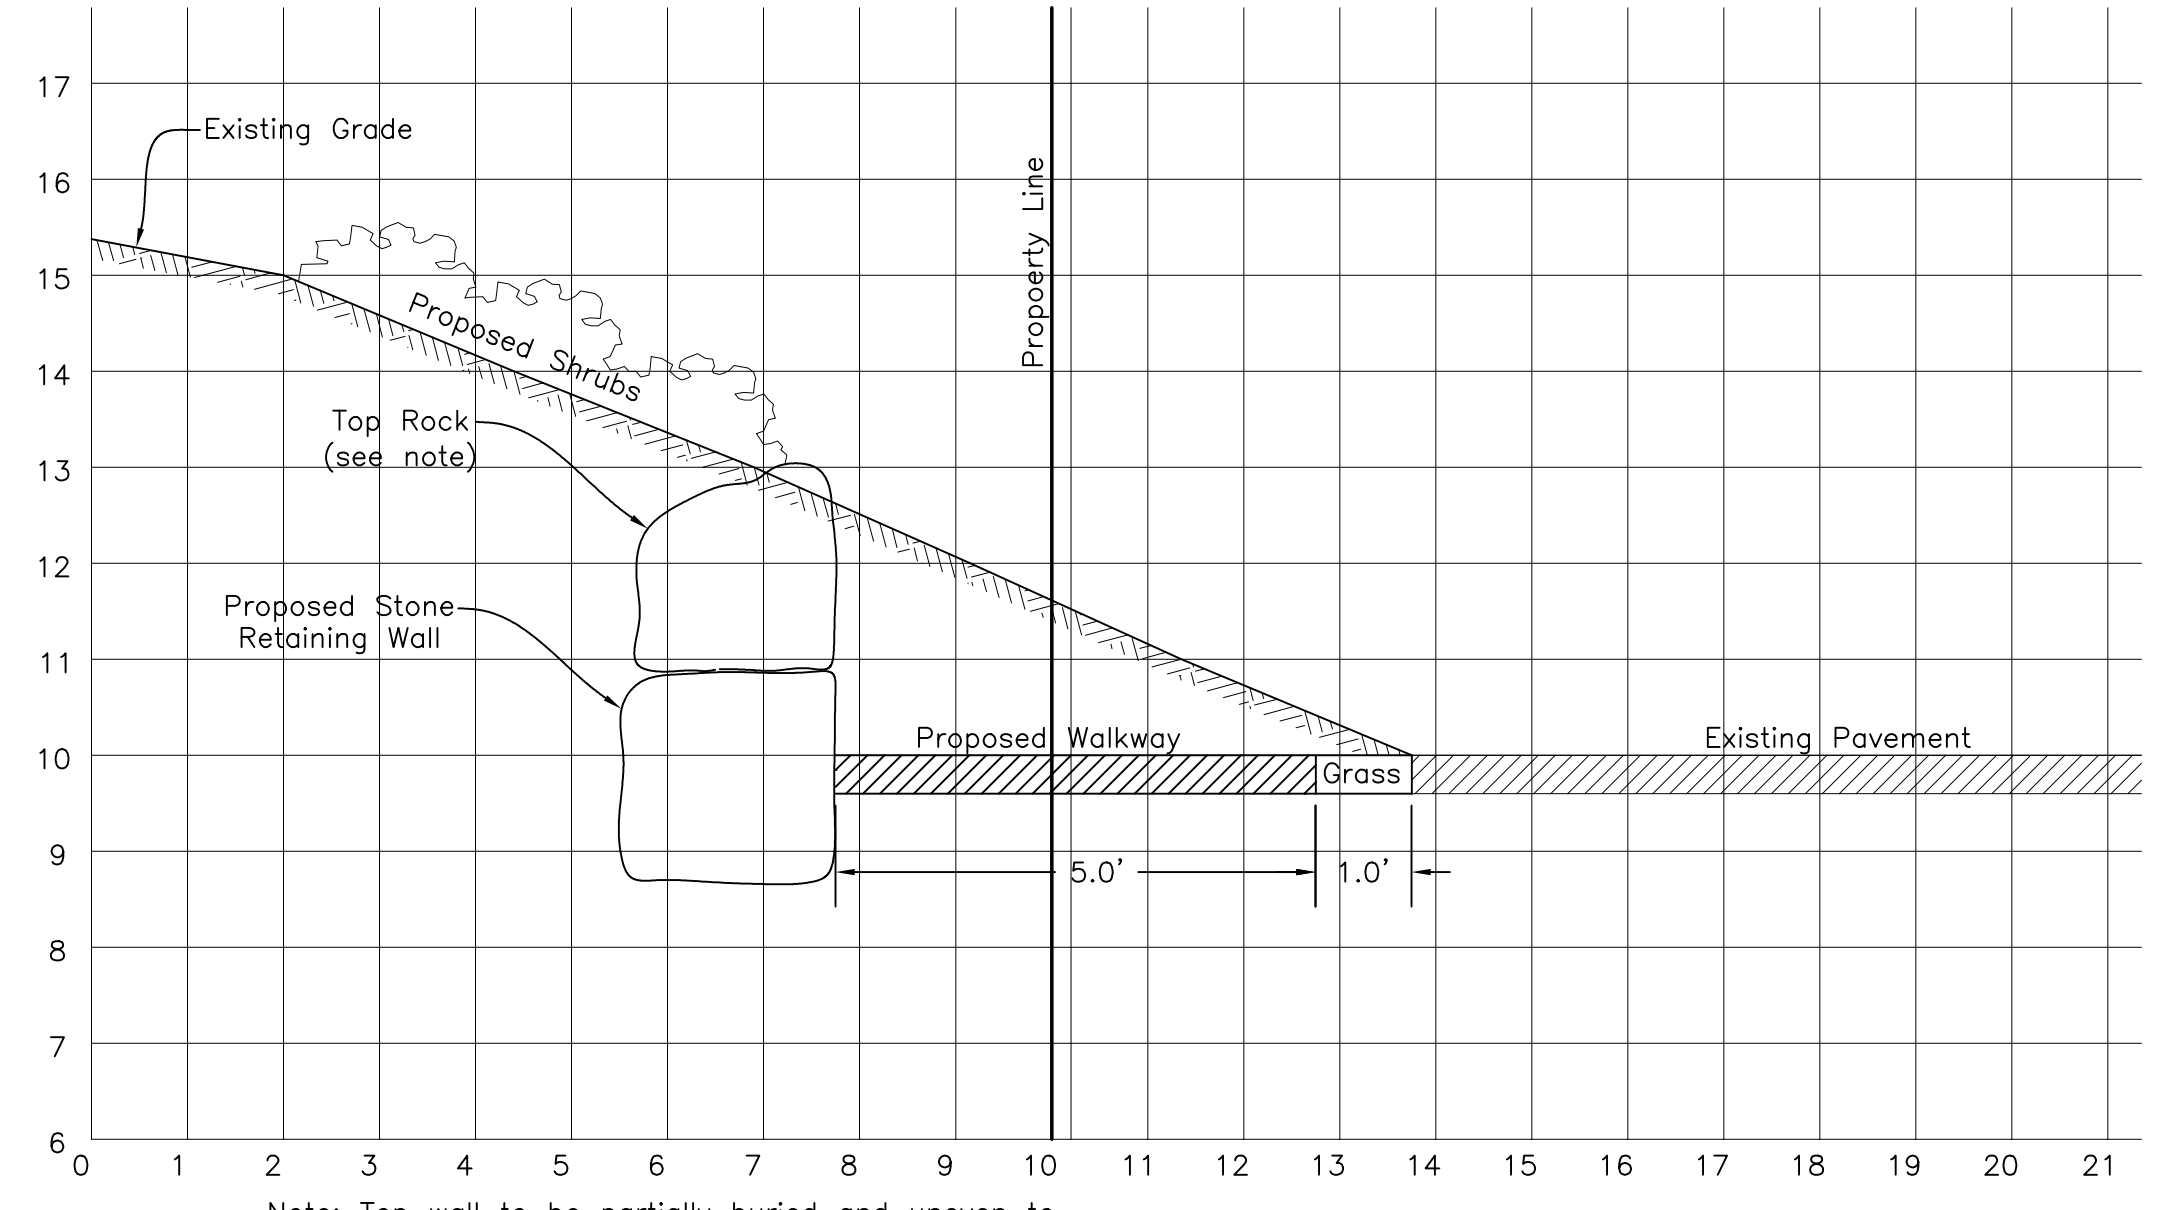

Note: Top wall to be partially buried and uneven to discourage sitting or placing of objects.

Site Plan in
Chilmark, Mass.
Prepared for
The Town of Chilmark
Scale 1" = 20'
December 13, 2018

VINEYARD
LAND SURVEYING
& ENGINEERING

12 Cournoyer Road
P.O. Box 421
West Tisbury, MA 02575
P 508-693-3774 F 508-629-0440
VLSE.net