



PORT CITY
ARCHITECTURE

65 NEWBURY STREET
PORTLAND, ME 04101
207.761.9900
fax: 761.2010
info@portcityarch.com

COPYRIGHT
Reuse or reproduction
of the contents of this
document is not per-
mitted without written
permission of Port City
Architecture, PA


LEASING PROSPECTUS
TIDEWATER EDUCATIONAL FACILITY
PREPARED FOR
THE UNIVERSITY OF MAINE

Tidewater Educational Facility
at Tidewater Farms
Falmouth, Maine

JOB: 06593

DATE: 03/03/06
PRINT: 03/03/06

T.1

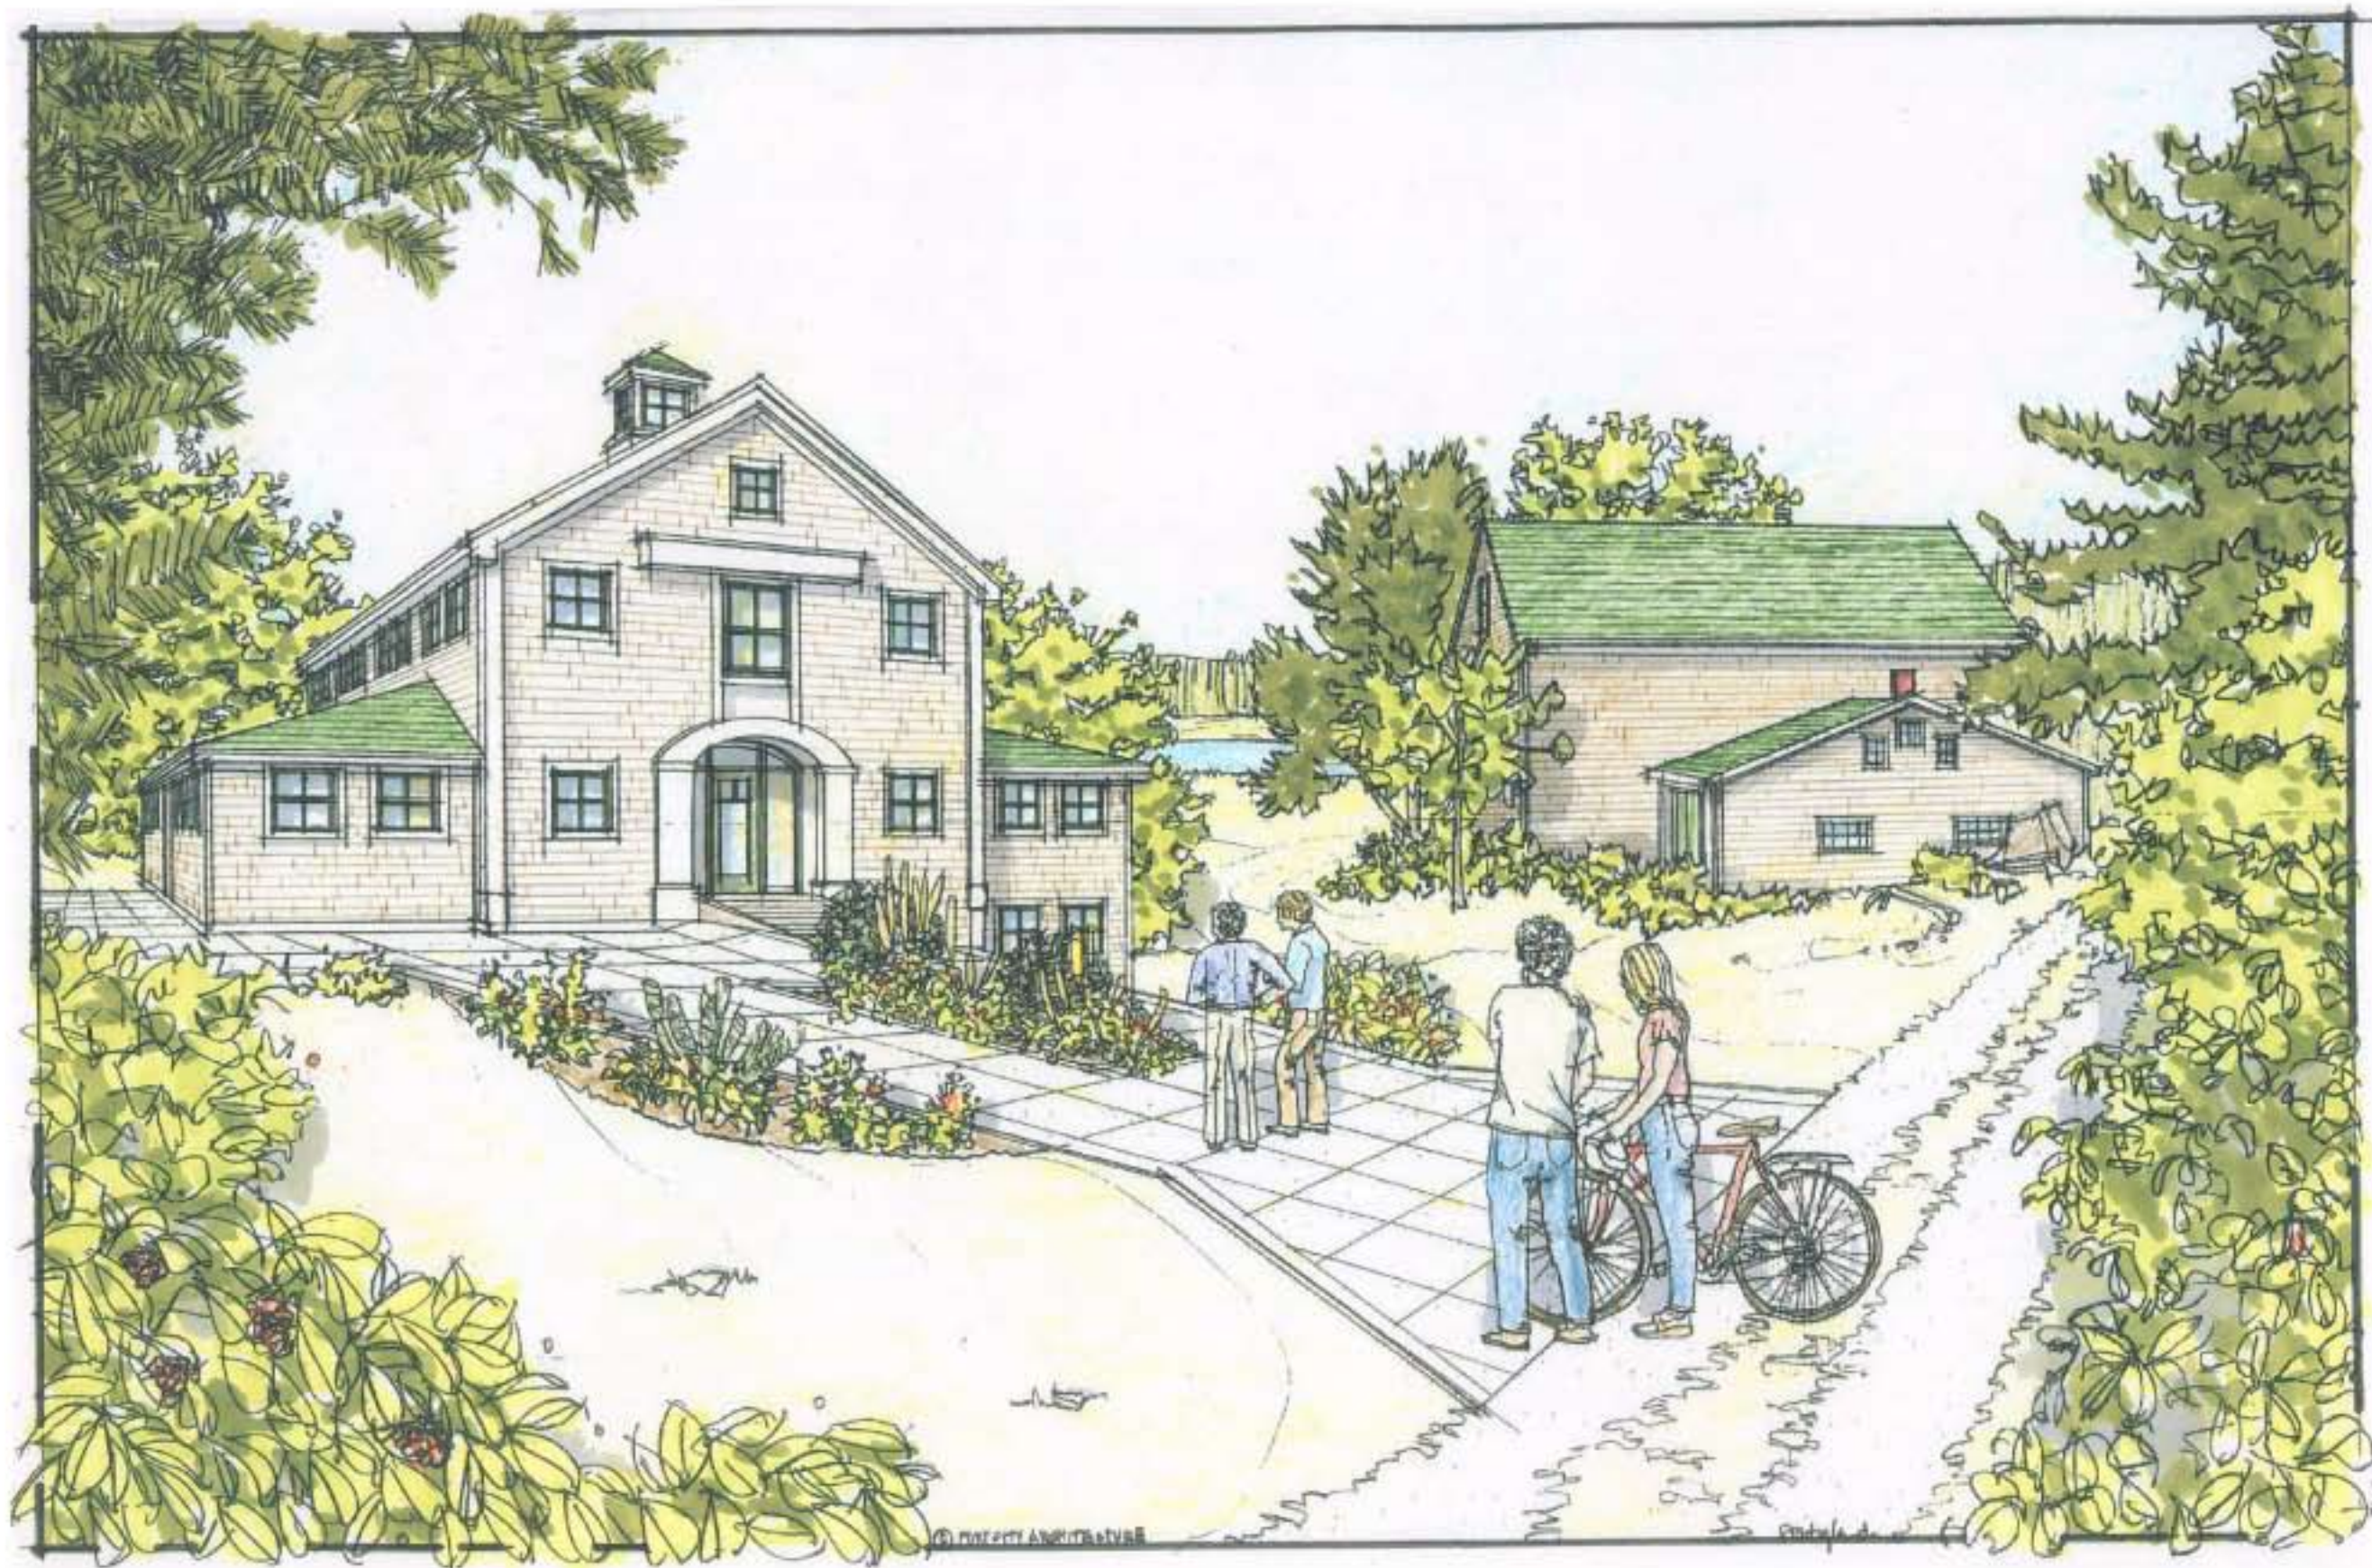

POTTERY ARCHITECTURE

65 NEWBURY STREET
PORTLAND, ME 04101
207.781.9000
fax: 781.2010
info@potteryarch.com

© COPYRIGHT
None or reproduction
of the contents of this
document is not per-
mitted without written
consent of POTTERY
ARCHITECTURE, P.A.

Tidewater Educational Facility
at Tidewater Farms
Falmouth, Maine

JOB: 06593

DATE: 03.23.06
PRINT: 03.23.06



A-1

10

BUILDING RENDERING

0 X

SCALE: N.T.S.

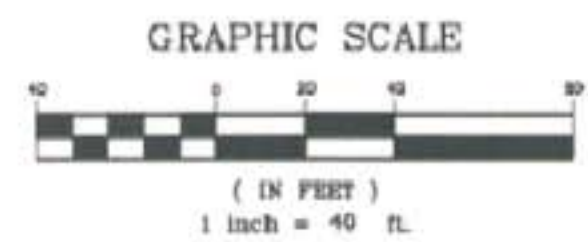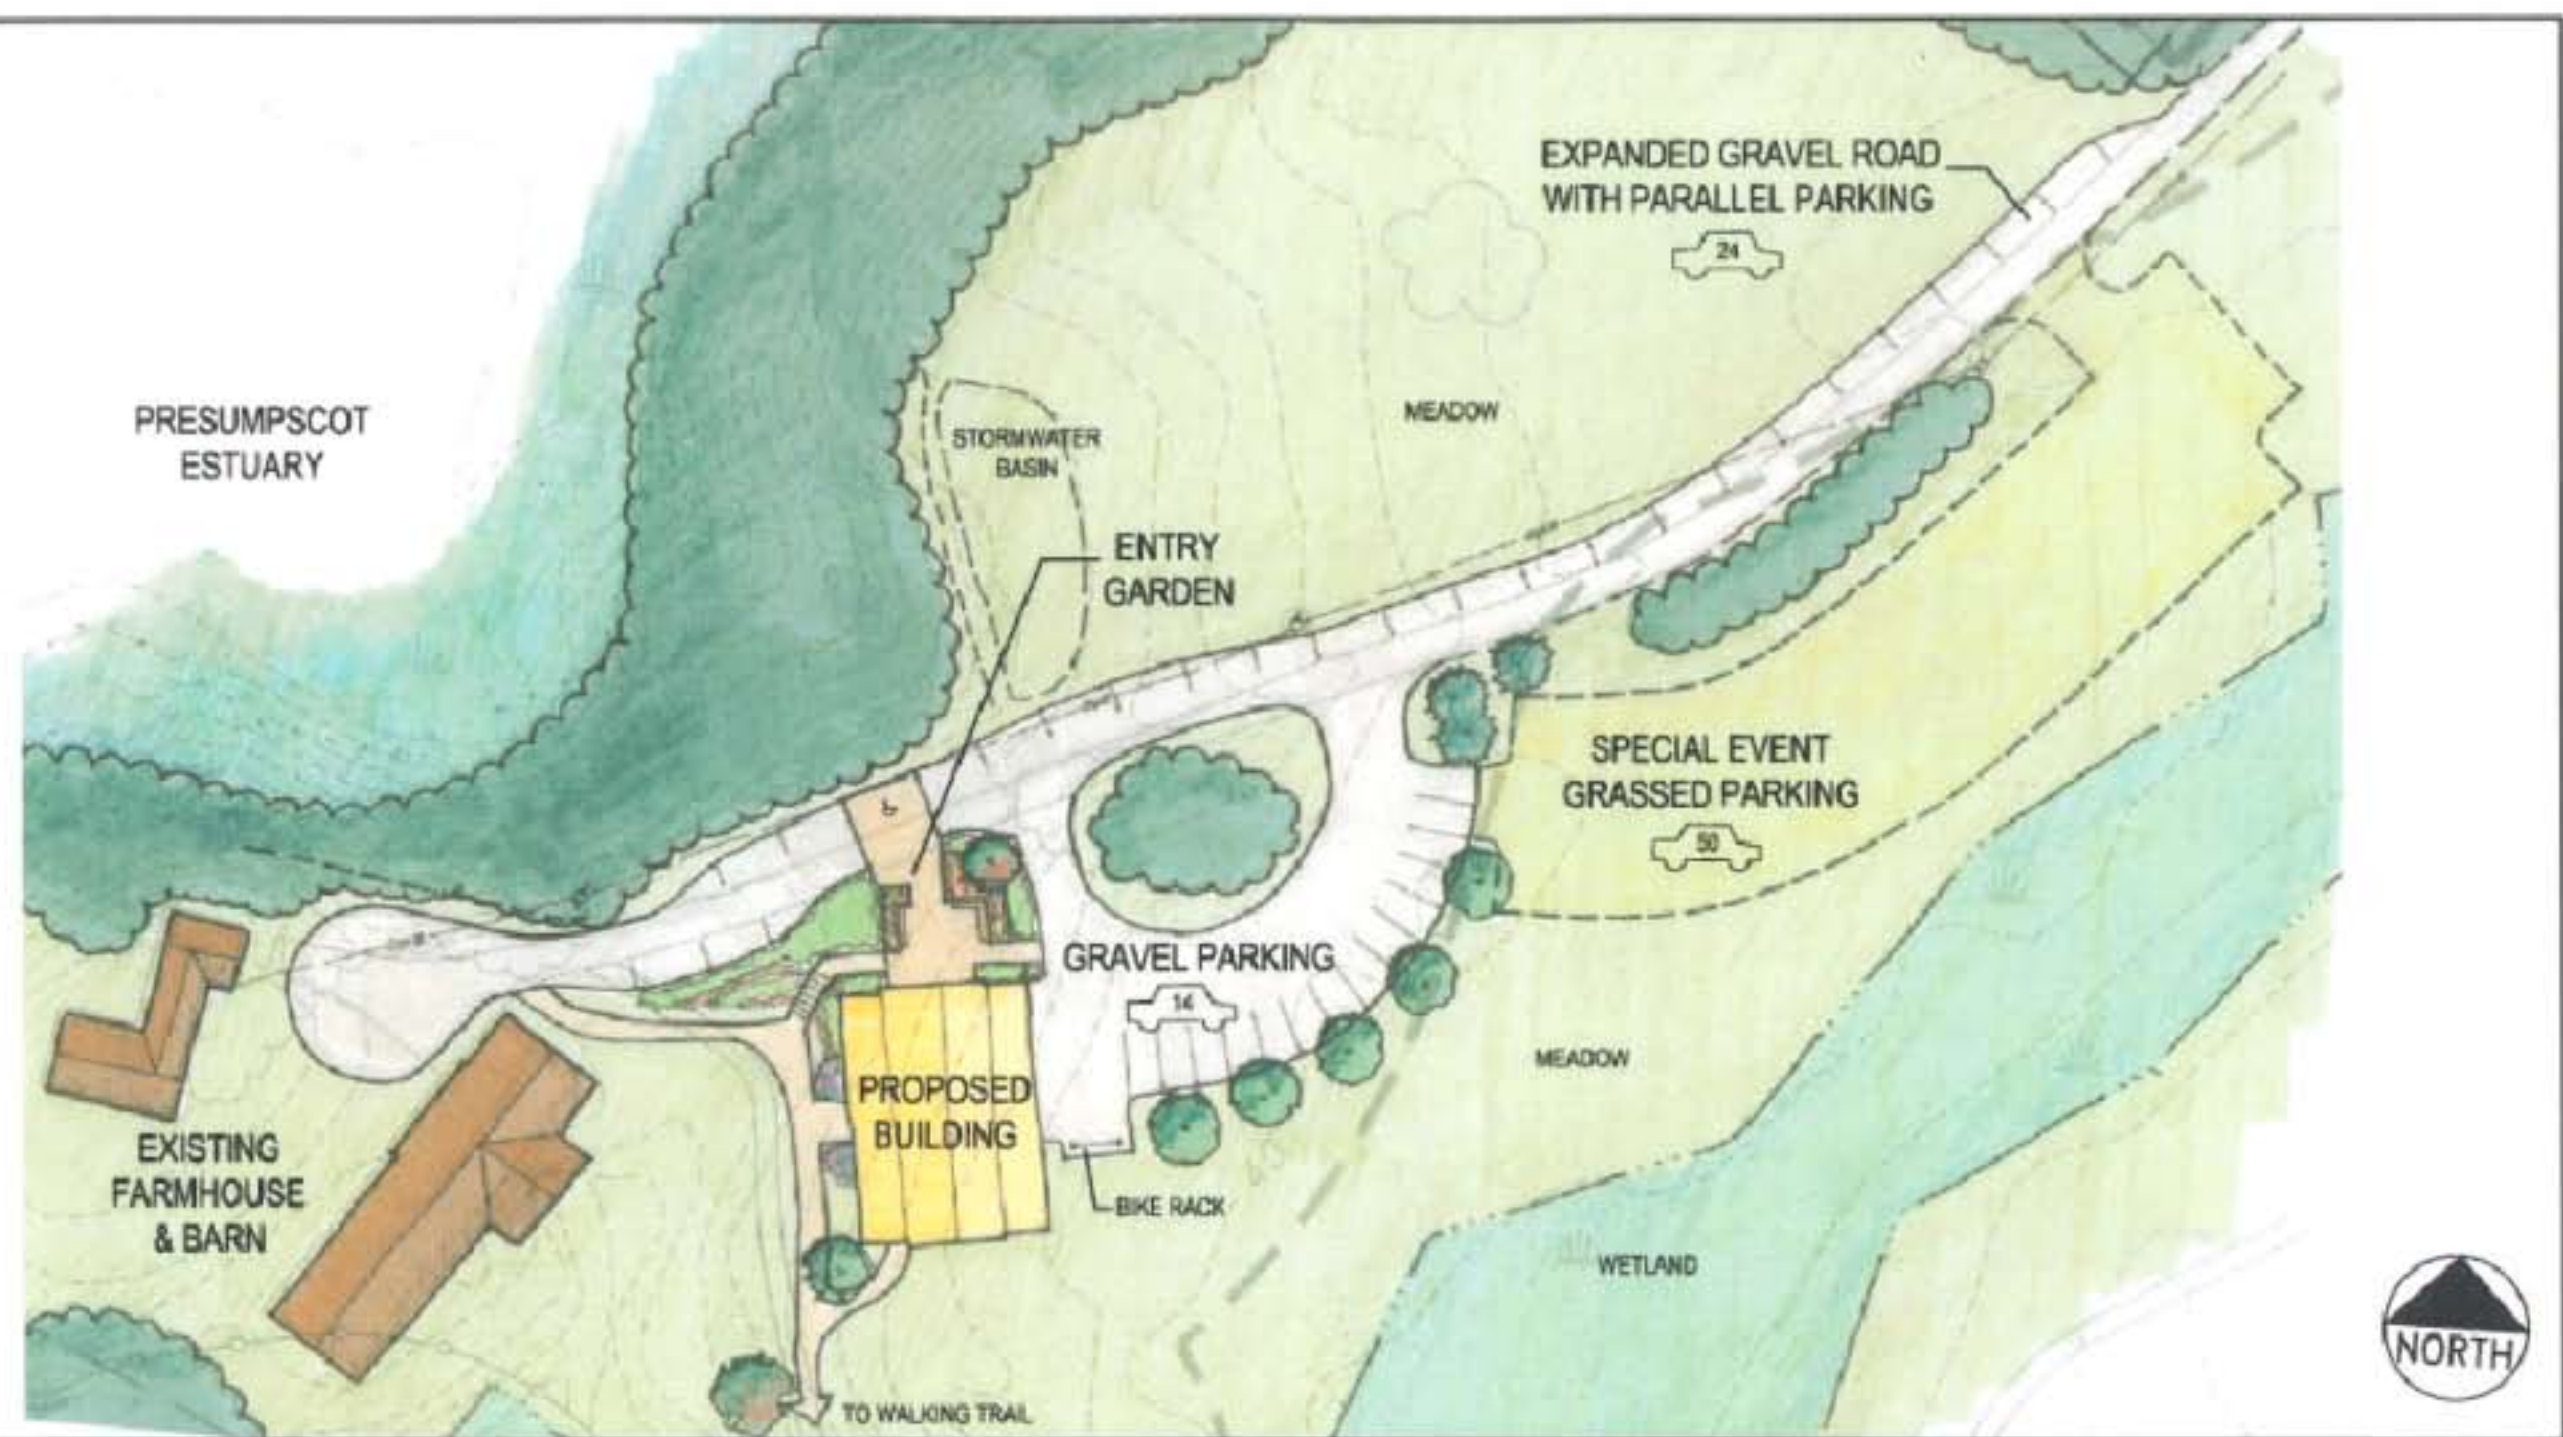

CONCEPTUAL SITE PLAN

Learning Resource Center
 Tidewater Farm - Falmouth, Maine
 SEPTEMBER 2006 SHEET 1 OF 1


DeLUCA-HOFFMAN ASSOCIATES, INC.
 Consulting Engineers
 776 Main Street, Suite 8
 South Portland, Maine 04106
 (207) 775-1121




P&P ARCHITECTURE

65 NEWBURY STREET
PORTLAND, ME 04101
207.761.9000
fax: 207.761.2010
info@pandparch.com

© COPYRIGHT

Reproduction of this document is prohibited without written permission of P&P ARCHITECTURE, P.A.

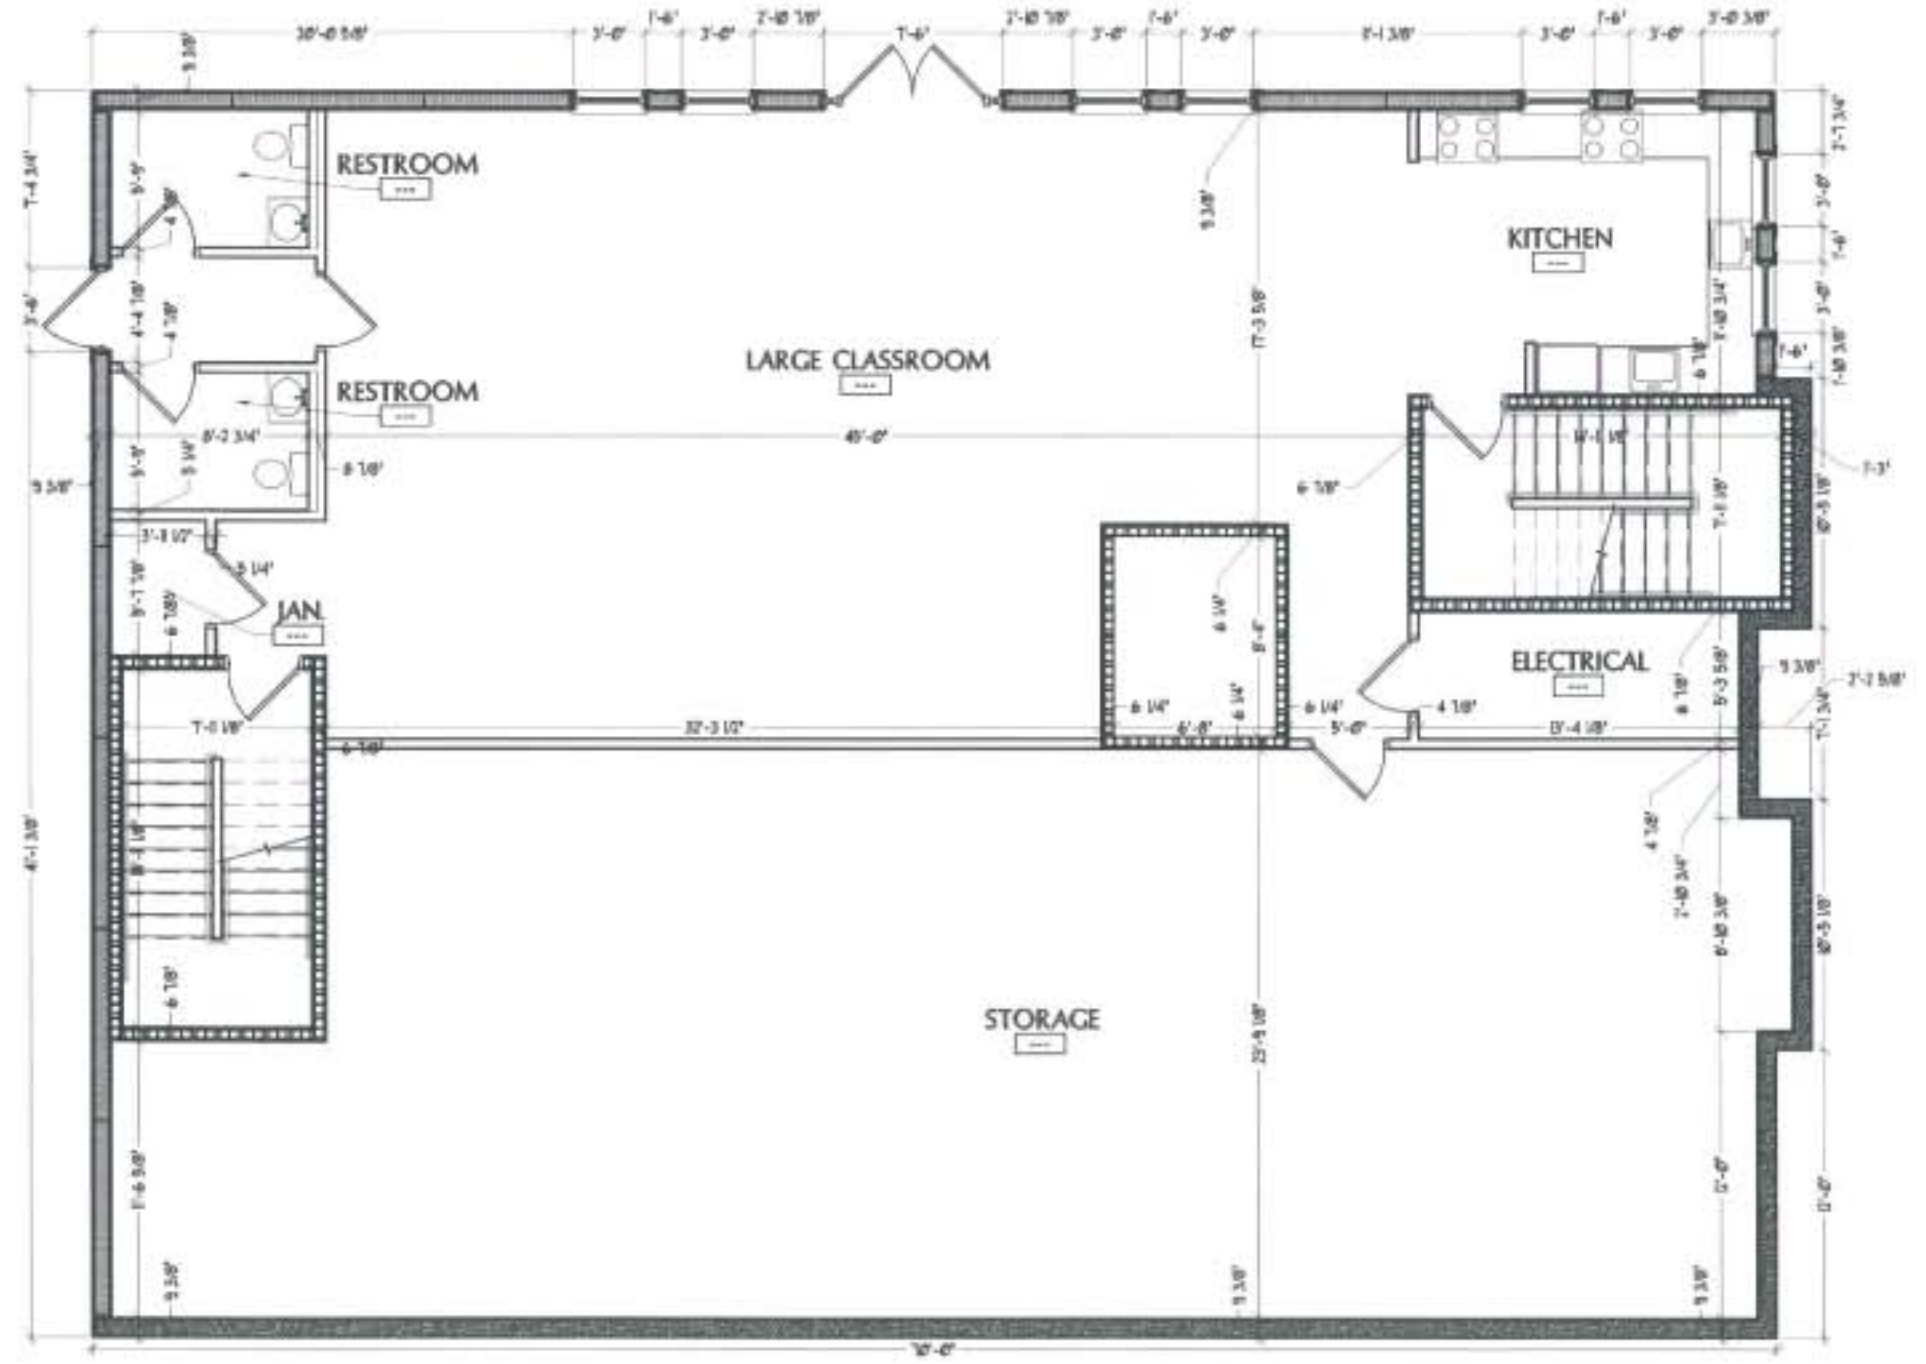

10 LOWER LEVEL PLAN

SCALE: 1/8" = 1'-0"

Tidewater Educational Facility
at Tidewater Farm
Falmouth, Maine

JOB: 06593

DATE: 05.03.08


A-3



P&P ARCHITECTURE

65 NEWBURY STREET
PORTLAND, ME 04101
207.761.5000
fax: 207.761.2010
info@pandparch.com

© COPYRIGHT
All rights reserved. No part of this document may be reproduced, stored in a retrieval system, or transmitted, in any form or by any means, electronic, mechanical, photocopying, recording, or by any information storage and retrieval system, without prior written permission from P&P ARCHITECTURE, P.A.

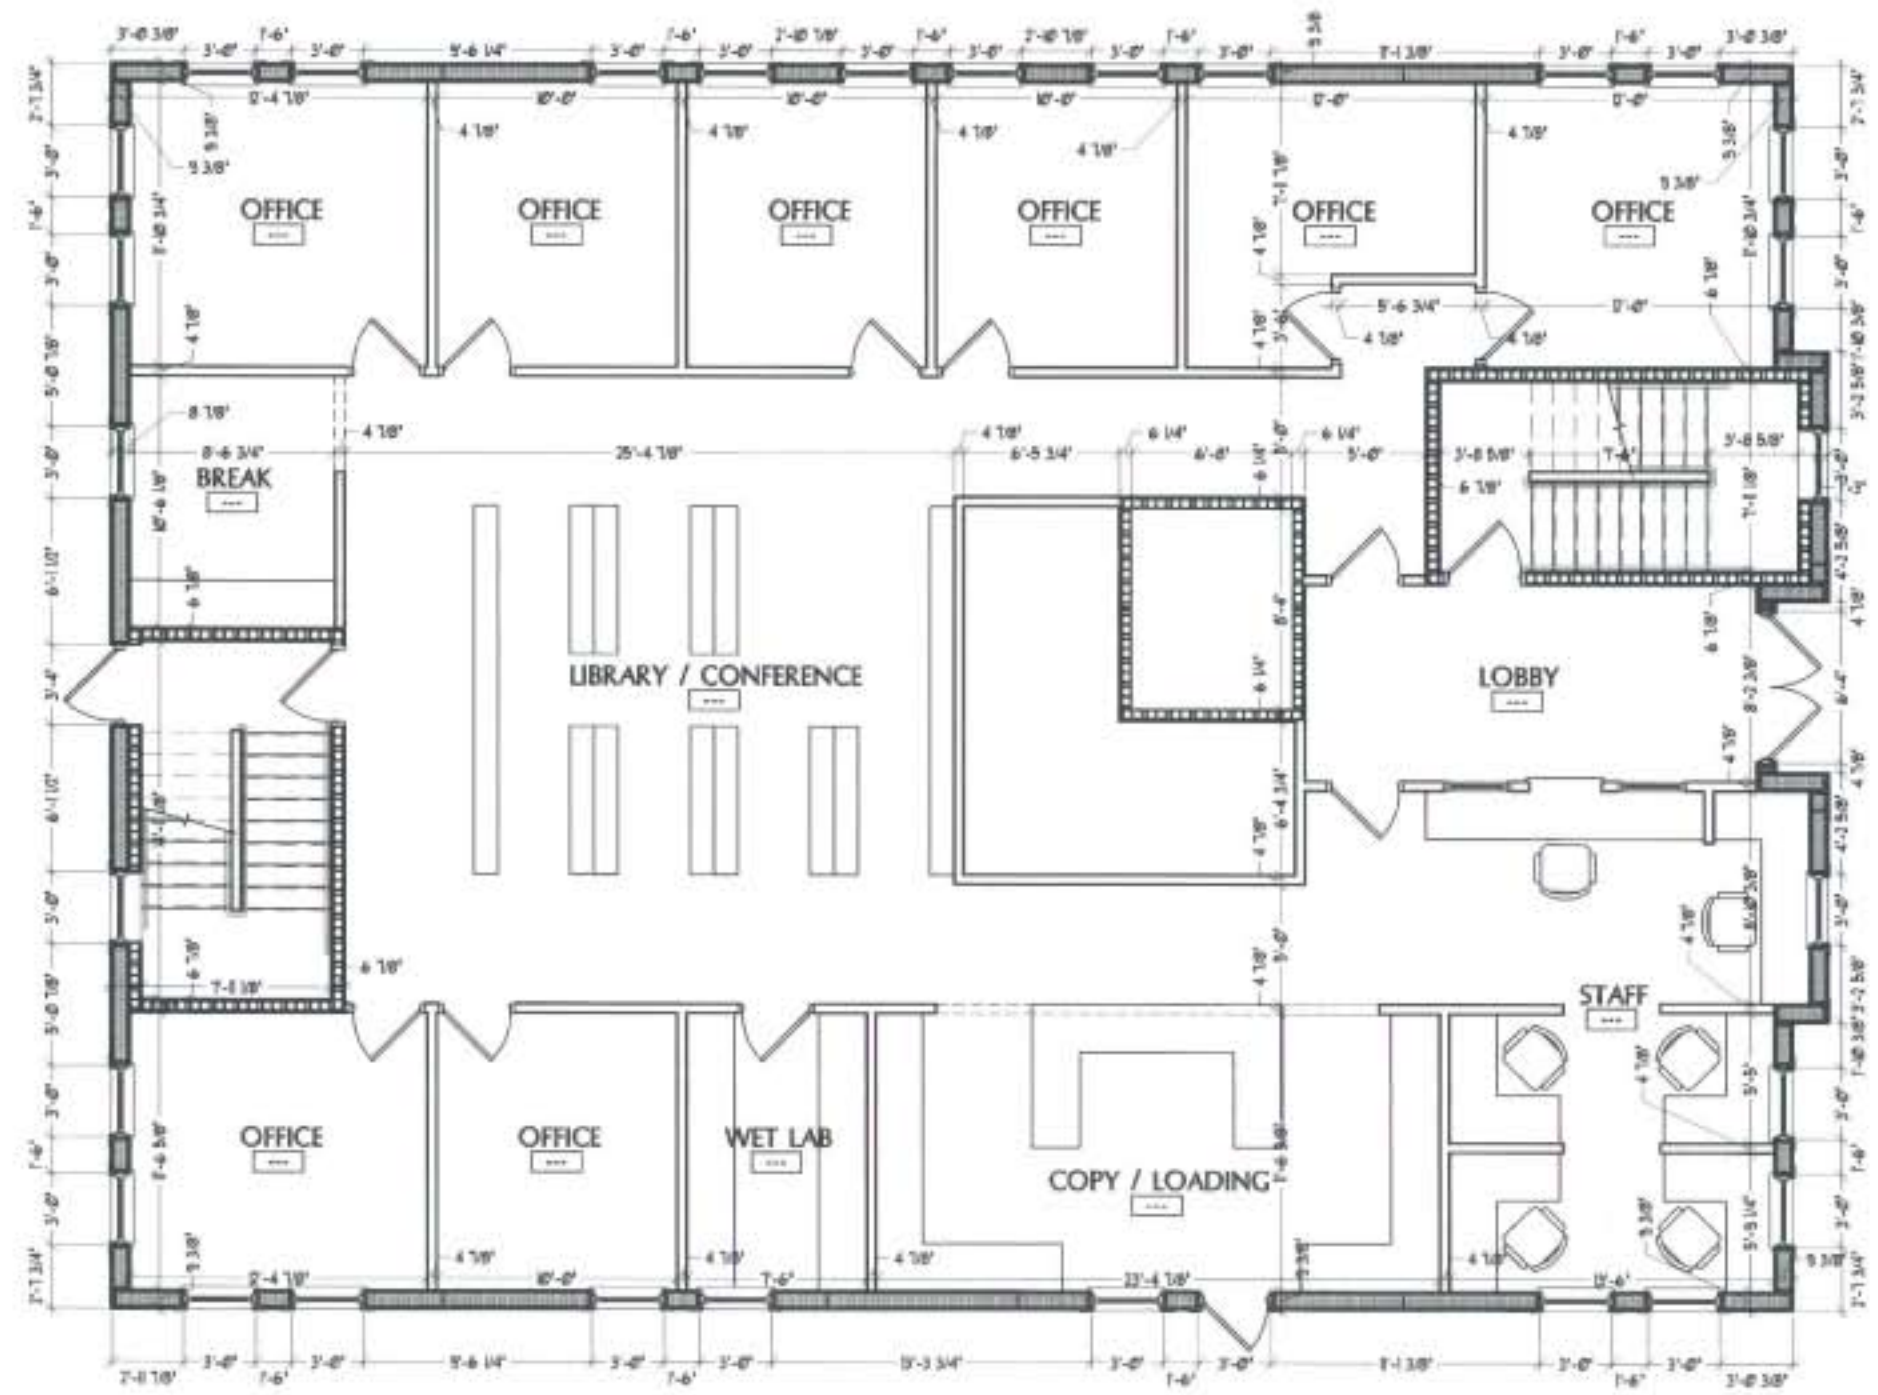

10 FIRST FLOOR PLAN

0 8'-0" SCALE: 1/8" = 1'-0"

Tidewater Educational Facility
at
Tidewater Farms
Falmouth, Maine

JOB: 06593

DATE: 03.03.08
PRINT: 03.03.08

A-4




PDBB ARCHITECTURE

85 NEWBURY STREET
PORTLAND, ME 04101
207.761.9000
fax: 207.761.2010
info@perryarch.com

© COPYRIGHT

Reproduction of this drawing without written permission of PDBB ARCHITECTURE, P.A. is prohibited.

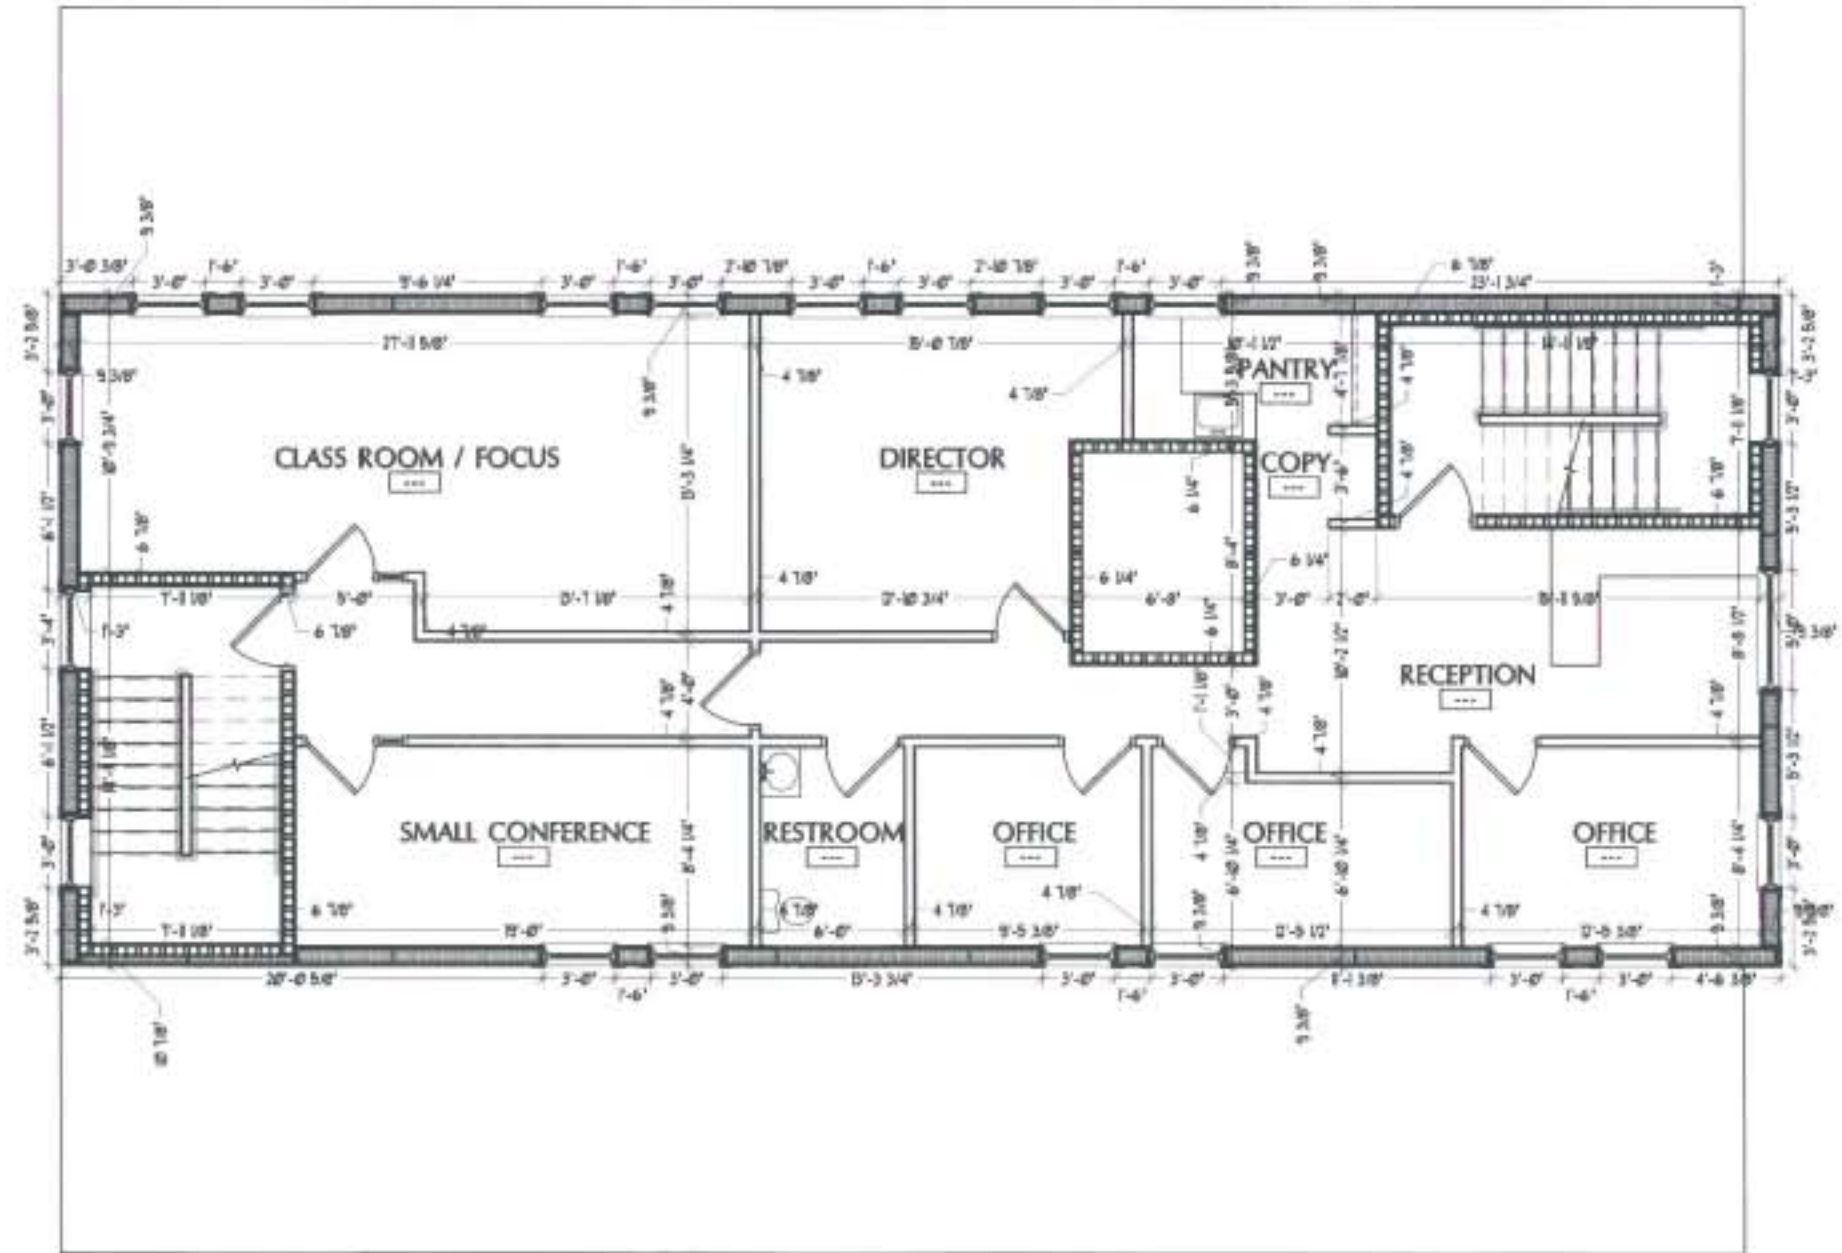

10

SECOND FLOOR PLAN

SCALE: 1/8" = 1'-0"

Tidewater Educational Facility
at Tidewater Farm
Falmouth, Maine

JOB: 06593

DATE: 03.03.08

A-5



P. B. & B. ARCHITECTURE

65 NEWBURY STREET
PORTLAND, ME 04101
707.781.9000
fax: 761.2010
info@portcityarch.com

COPYRIGHT

Reproduction of the contents of this document is not permitted without written permission of P. B. & B. ARCHITECTURE, P.A.



10 FRONT ELEVATION

0 8'-0"

SCALE: 1/8" = 1'-0"

Tidewater Educational Facility
at Tidewater Farm
Falmouth, Maine

JOB: 06593


DATE
PRINT 05.03.08

A-6



P&B ARCHITECTURE
65 NEWBURY STREET
PORTLAND, ME 04108
207.761.9000
fax: 761.2010
info@pandb-arch.com

© COPYRIGHT
No part of this document
may be reproduced or
transmitted in any form
or by any means
electronic or mechanical,
including photocopying,
recording, or by any
information storage and
retrieval system, without
prior written permission
from P&B ARCHITECTURE, S.A.

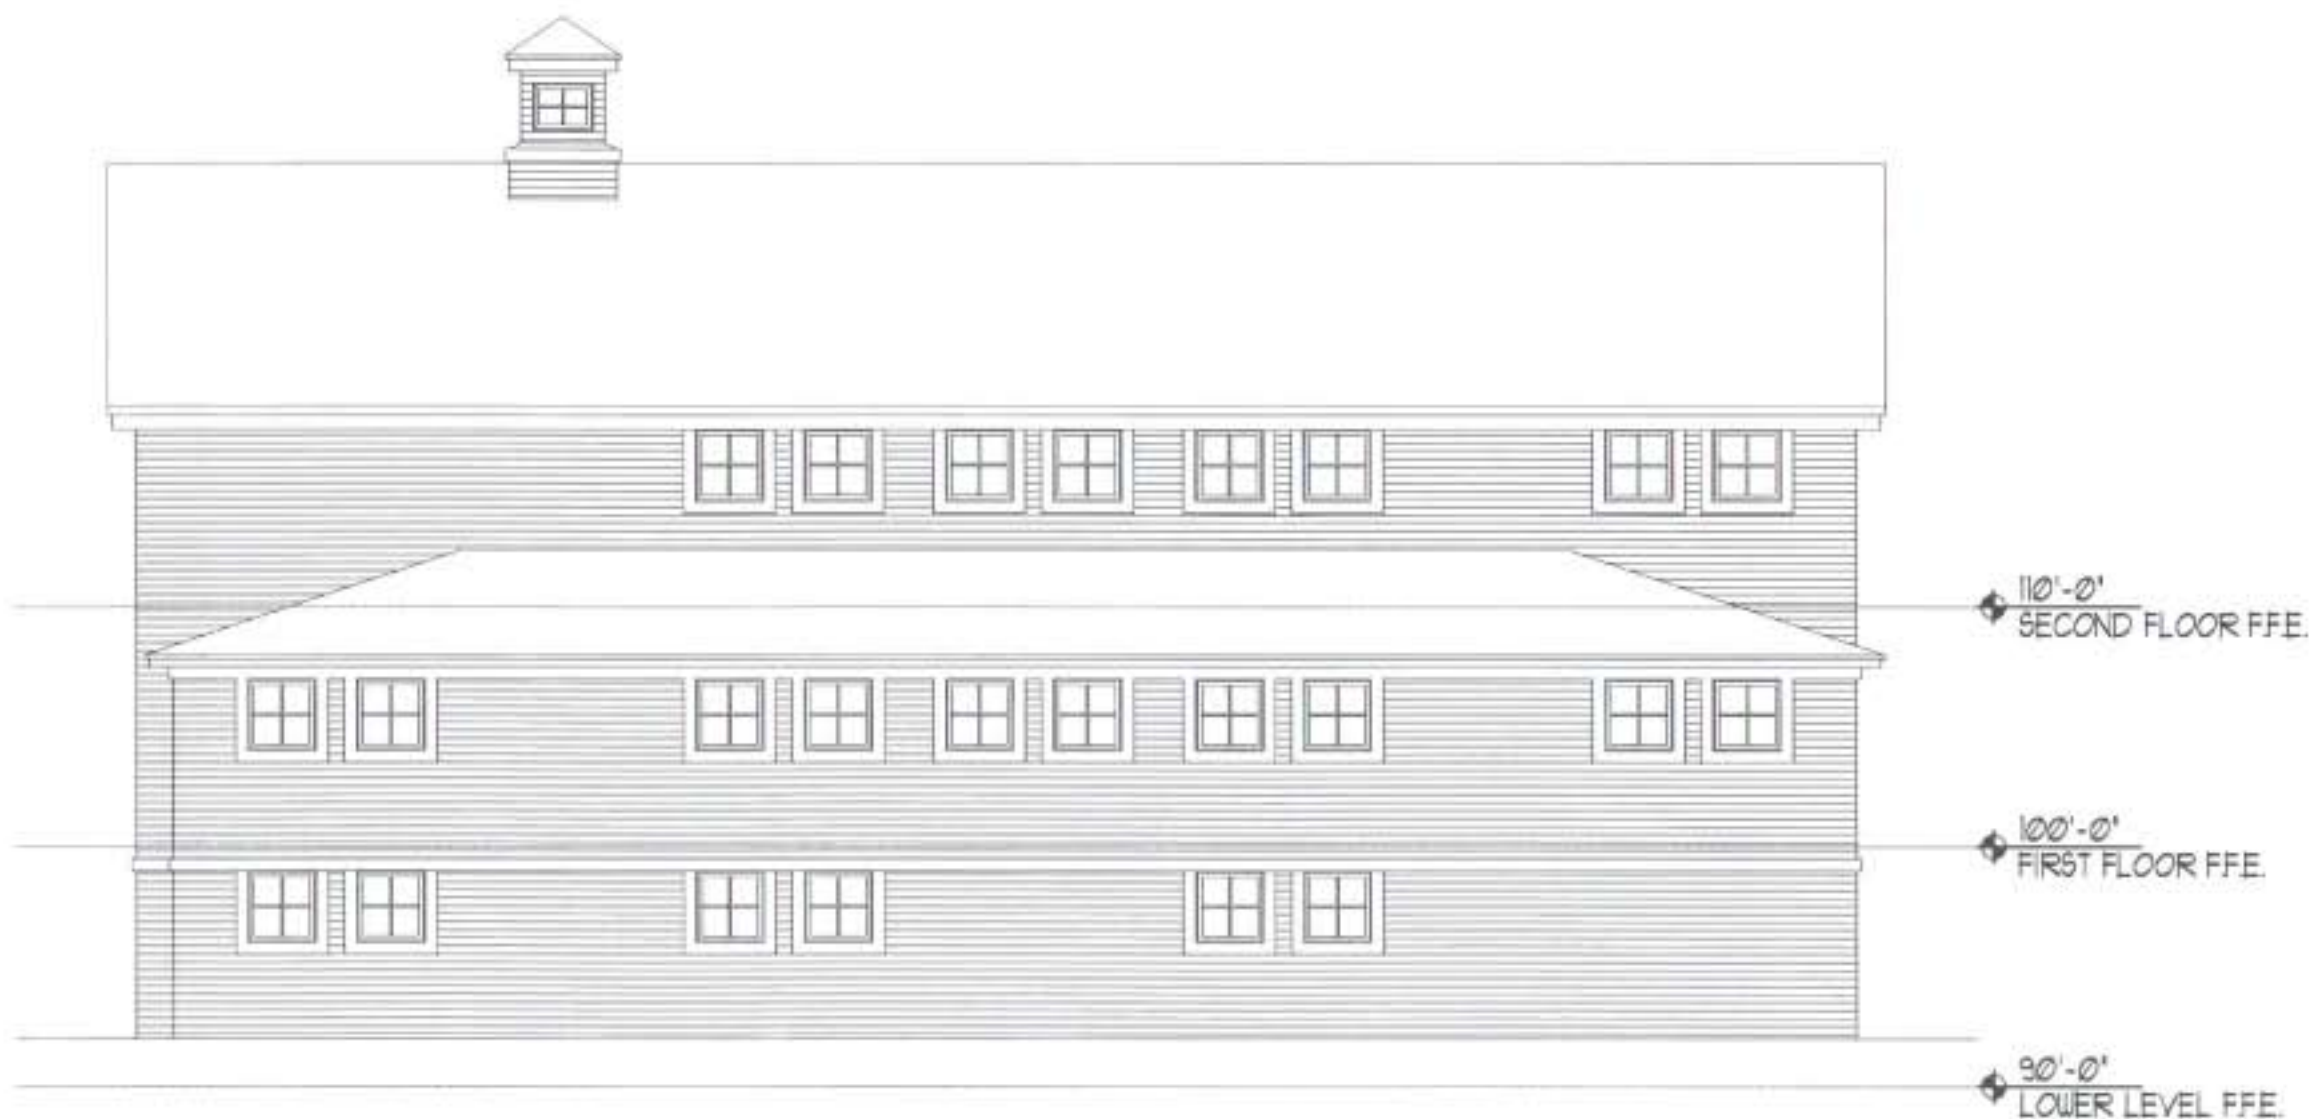

10 SIDE ELEVATION

0 8'-0"

SCALE: 1/8" = 1'-0"

Tidewater Educational Facility
at Tidewater Farms
Falmouth, Maine

JOB: 06593

DATE: 03.03.08

A-7



P&S ARCHITECTURE

85 NEWBURY STREET
PORTLAND, ME 04101
207.781.9000
fax: 207.781.2010
info@psarch.com

© COPYRIGHT

Reuse or reproduction
of the contents of this
document is not per-
mitted without written
consent of P&S
ARCHITECTURE, P.A.



10 REAR ELEVATION

0

8'-0"

SCALE: 1/8" = 1'-0"

Tidewater Educational Facility
at Tidewater Farms
Falmouth, Maine

JOB: 06593


DATE
PRINT: 05.03.08

A-8



PONY & GIBBY
ARCHITECTURE
65 NEWBURY STREET
PORTLAND, ME 04101
207.761.8000
fax: 761.2010
info@ponygibby.com

COPYRIGHT
Reuse or reproduction
of the contents of this
document is not per-
mitted without written
approval of PONY & GIBBY
ARCHITECTURE, P.A.

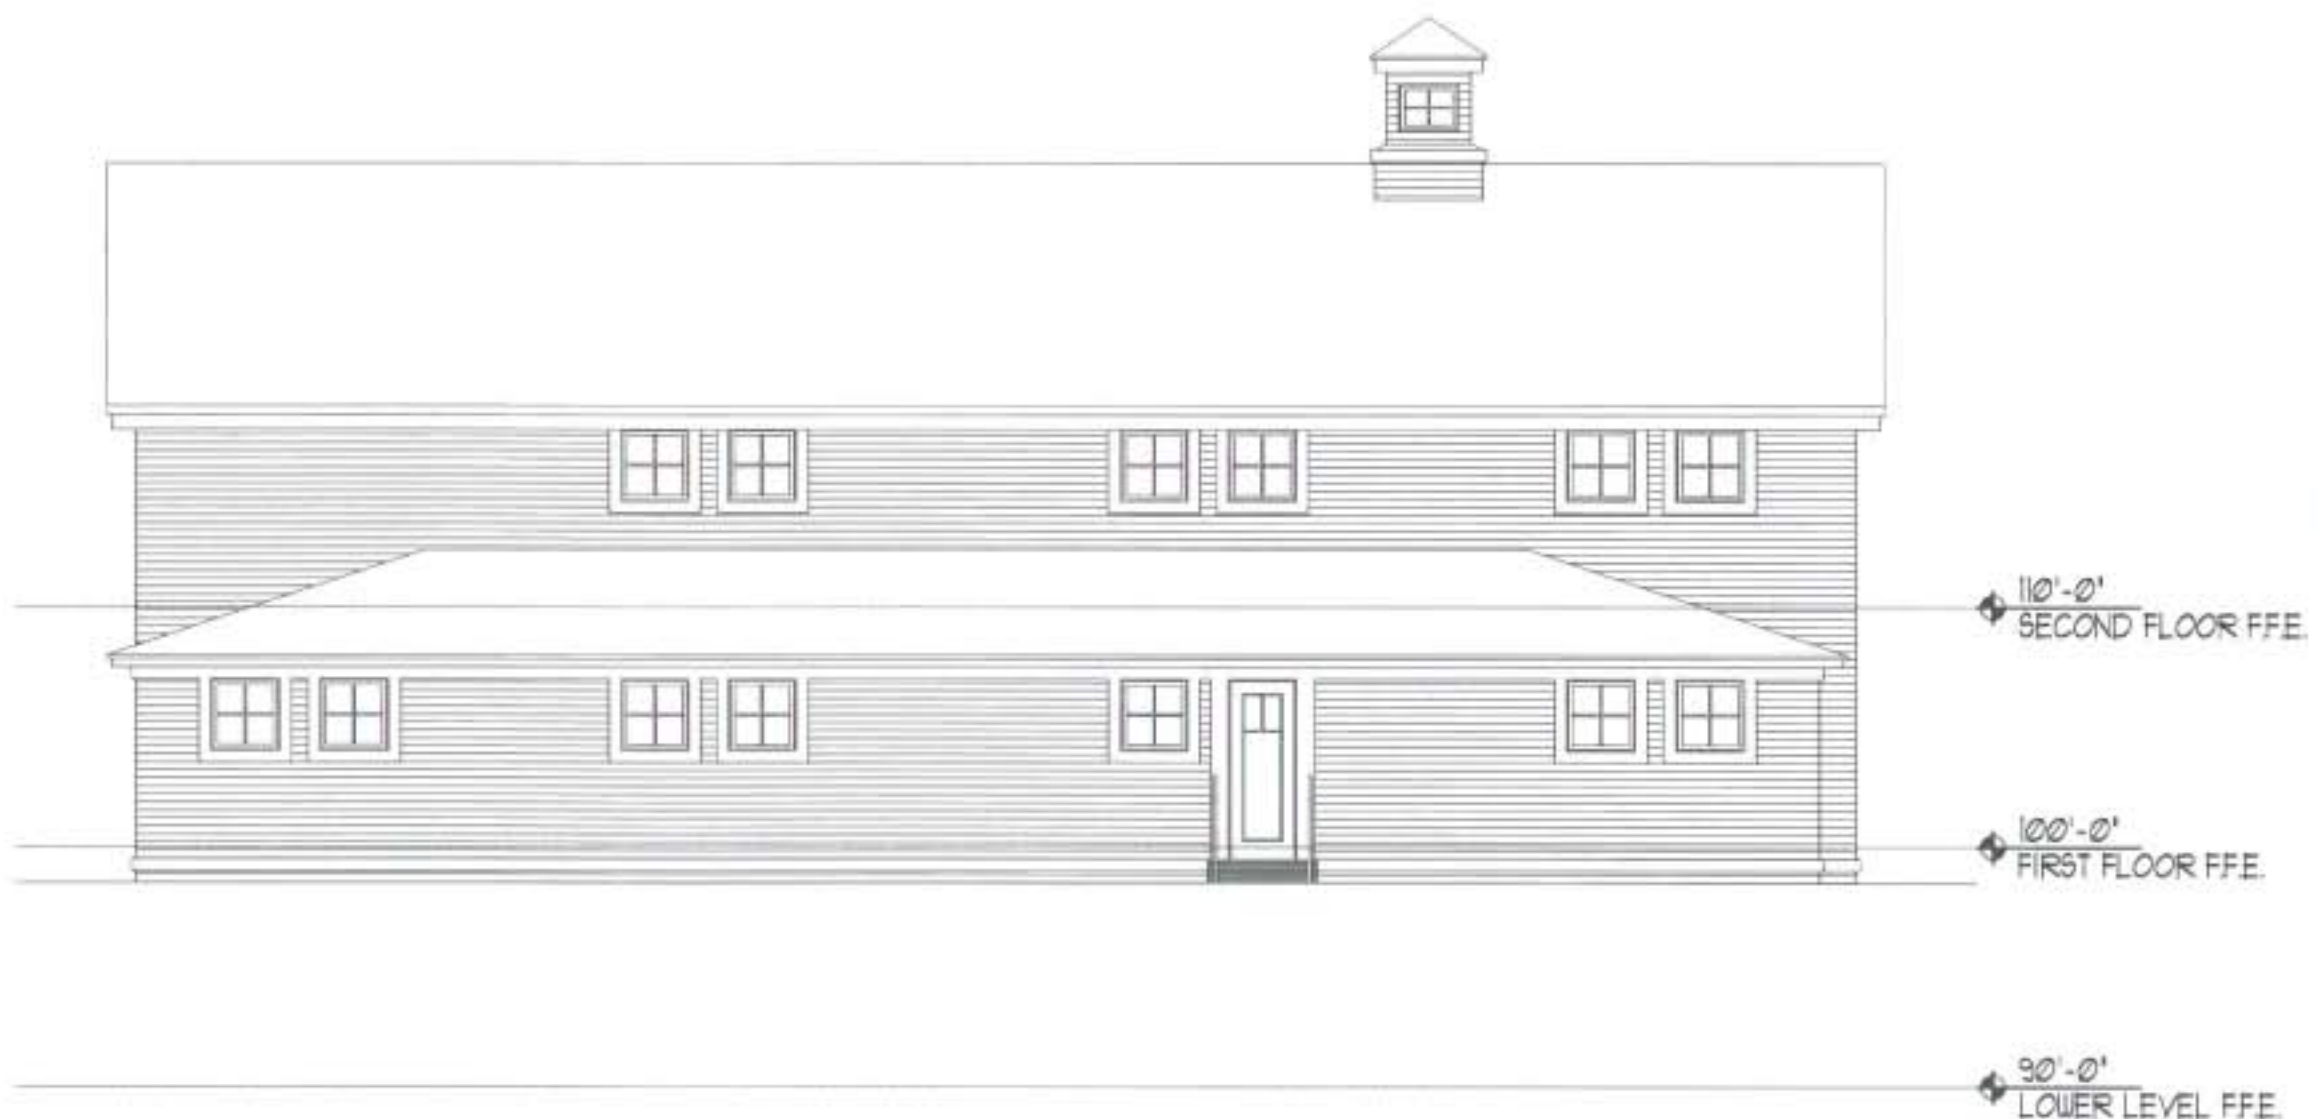

10 SIDE ELEVATION

0 8'-0"

SCALE: 1/8" = 1'-0"

Tidewater Educational Facility
at
Tidewater Farms
Falmouth, Maine

JOB: 06593

DATE: 03.23.08
PRINT

A-9