



DRAFT: PROGRESS ISSUE

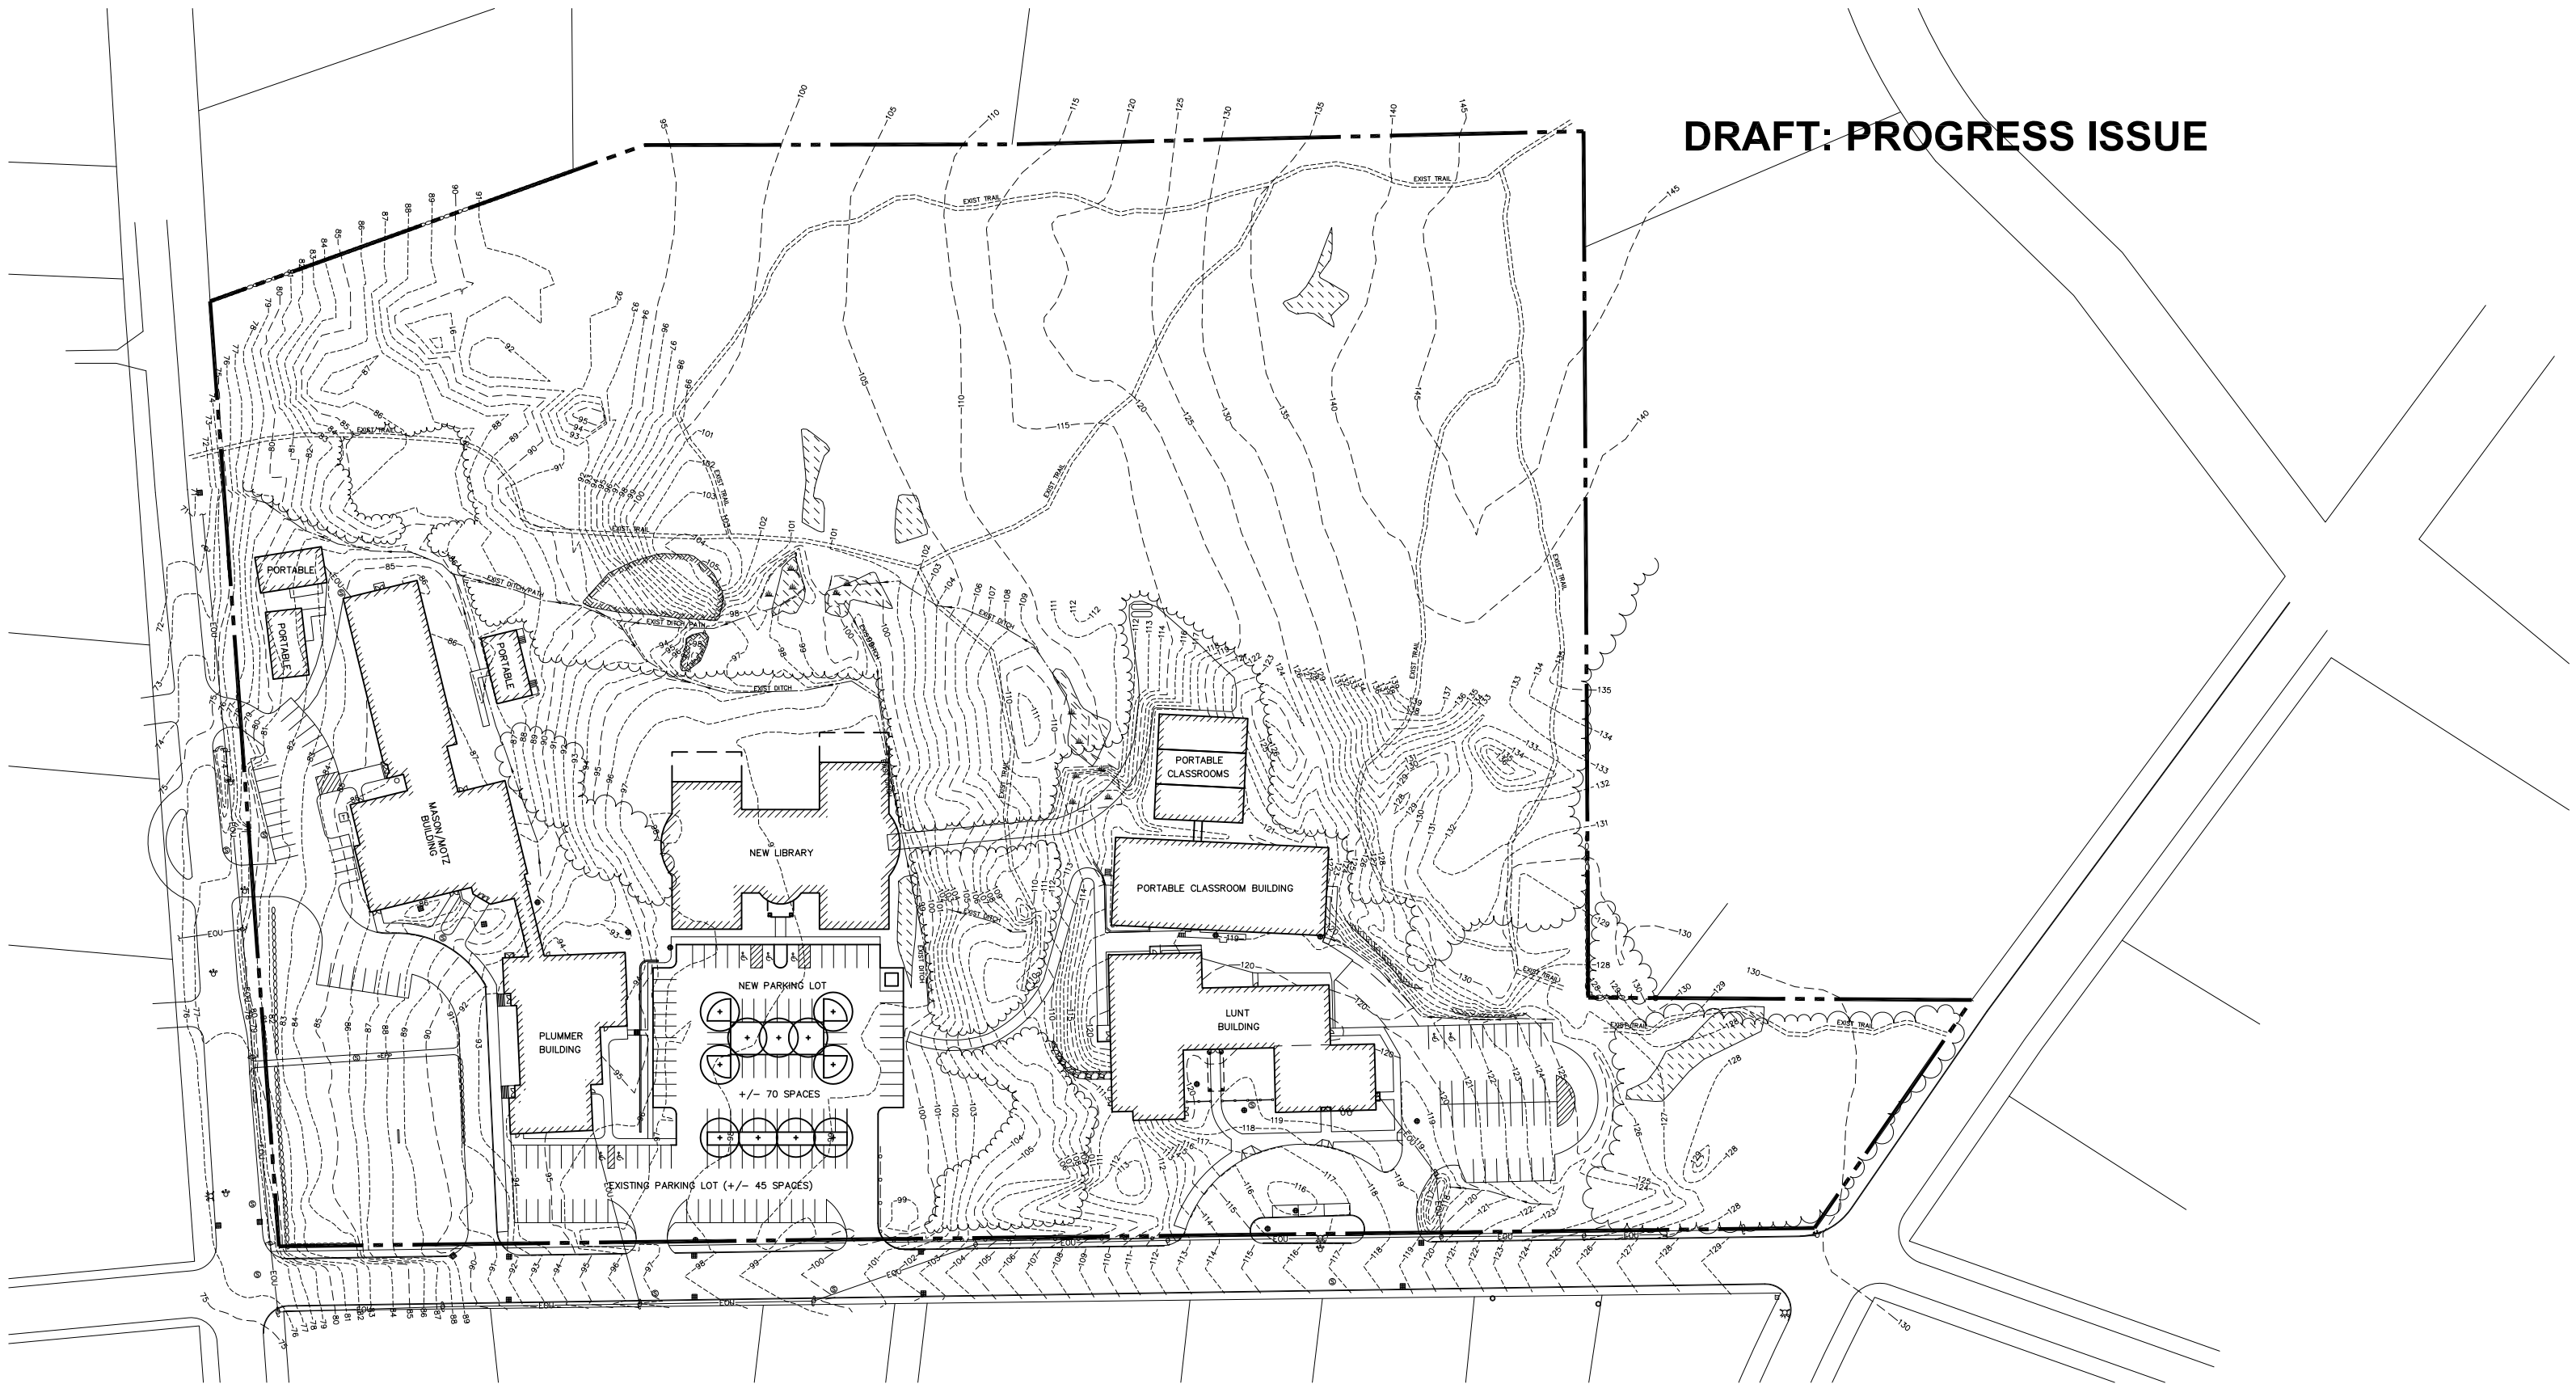


Falmouth Town Center
Concept Site Plan: New Library Building

20 January 2011

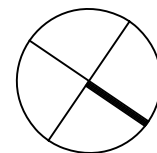

1"=120'

 

CHECK GRAPHIC SCALE BEFORE USING

GRAPHIC SCALE

OAK POINT
ASSOCIATES



ARCHITECTURE ■ ENGINEERING ■ PLANNING