 

 


 
 
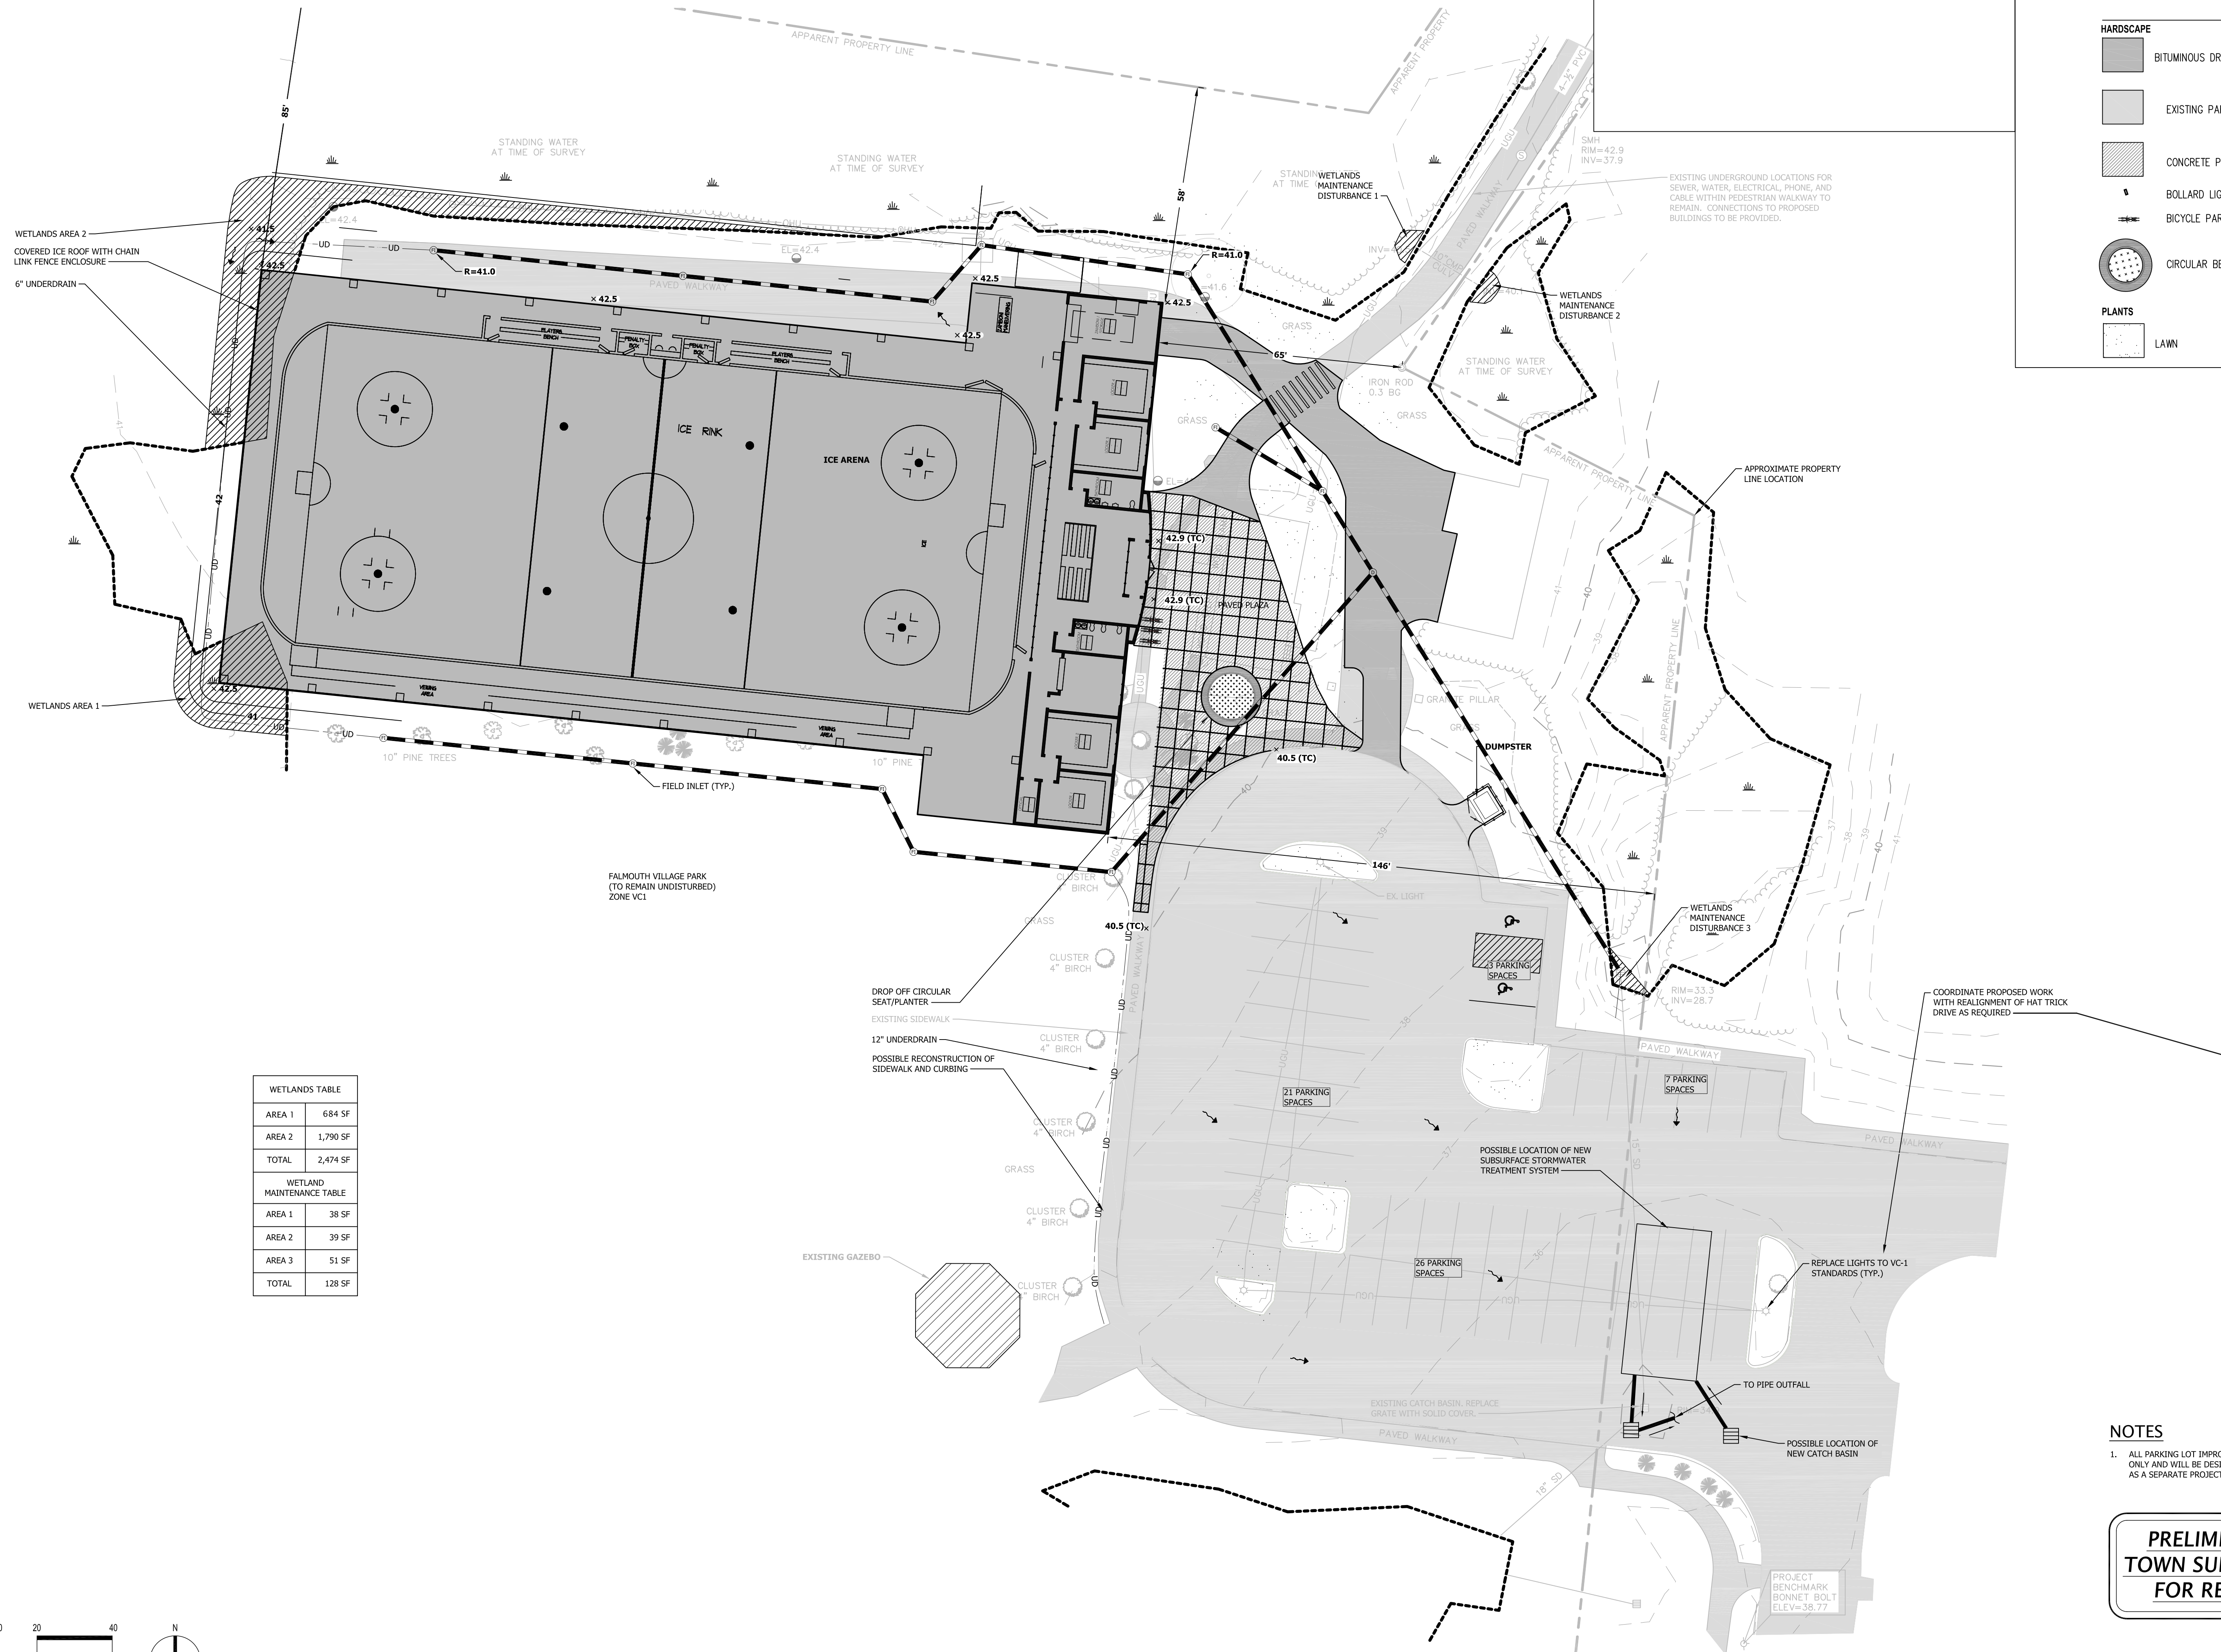


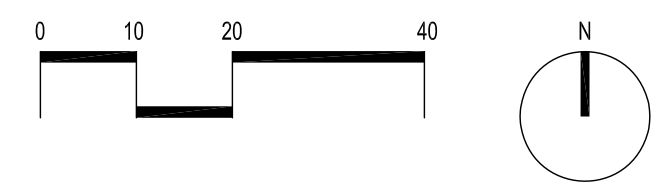
PLANT LIST

MATERIALS LEGEND

- HARDSCAPE**
-  BITUMINOUS DRIVEWAY / PARKING AREA
 -  EXISTING PARKING AREA
 -  CONCRETE PAVEMENT
 -  BOLLARD LIGHT
 -  BICYCLE PARKING
 -  CIRCULAR BENCH / PLANTER
- PLANTS**
-  LAWN



WETLANDS TABLE	
AREA 1	684 SF
AREA 2	1,790 SF
TOTAL	2,474 SF
WETLAND MAINTENANCE TABLE	
AREA 1	38 SF
AREA 2	39 SF
AREA 3	51 SF
TOTAL	128 SF



CASCO BAY HOCKEY ASSOCIATION
RINK PROJECT
FALMOUTH, MAINE

No.	Revision	Date:
1	TOWN SUBMITTAL	05/01/14
2		
3		
4		

revisions:
date: APRIL 9 2014
scale: As Noted
drawn: XX
checked: XX

NOTES

- ALL PARKING LOT IMPROVEMENTS ARE CONCEPTUAL ONLY AND WILL BE DESIGNED AND CONSTRUCTED AS A SEPARATE PROJECT.

PRELIMINARY TOWN SUBMITTAL FOR REVIEW

NOT FOR CONSTRUCTION

S1.0

SITE PLAN