


1 FIRST FLOOR PLAN
SCALE: 1/8" = 1'-0"

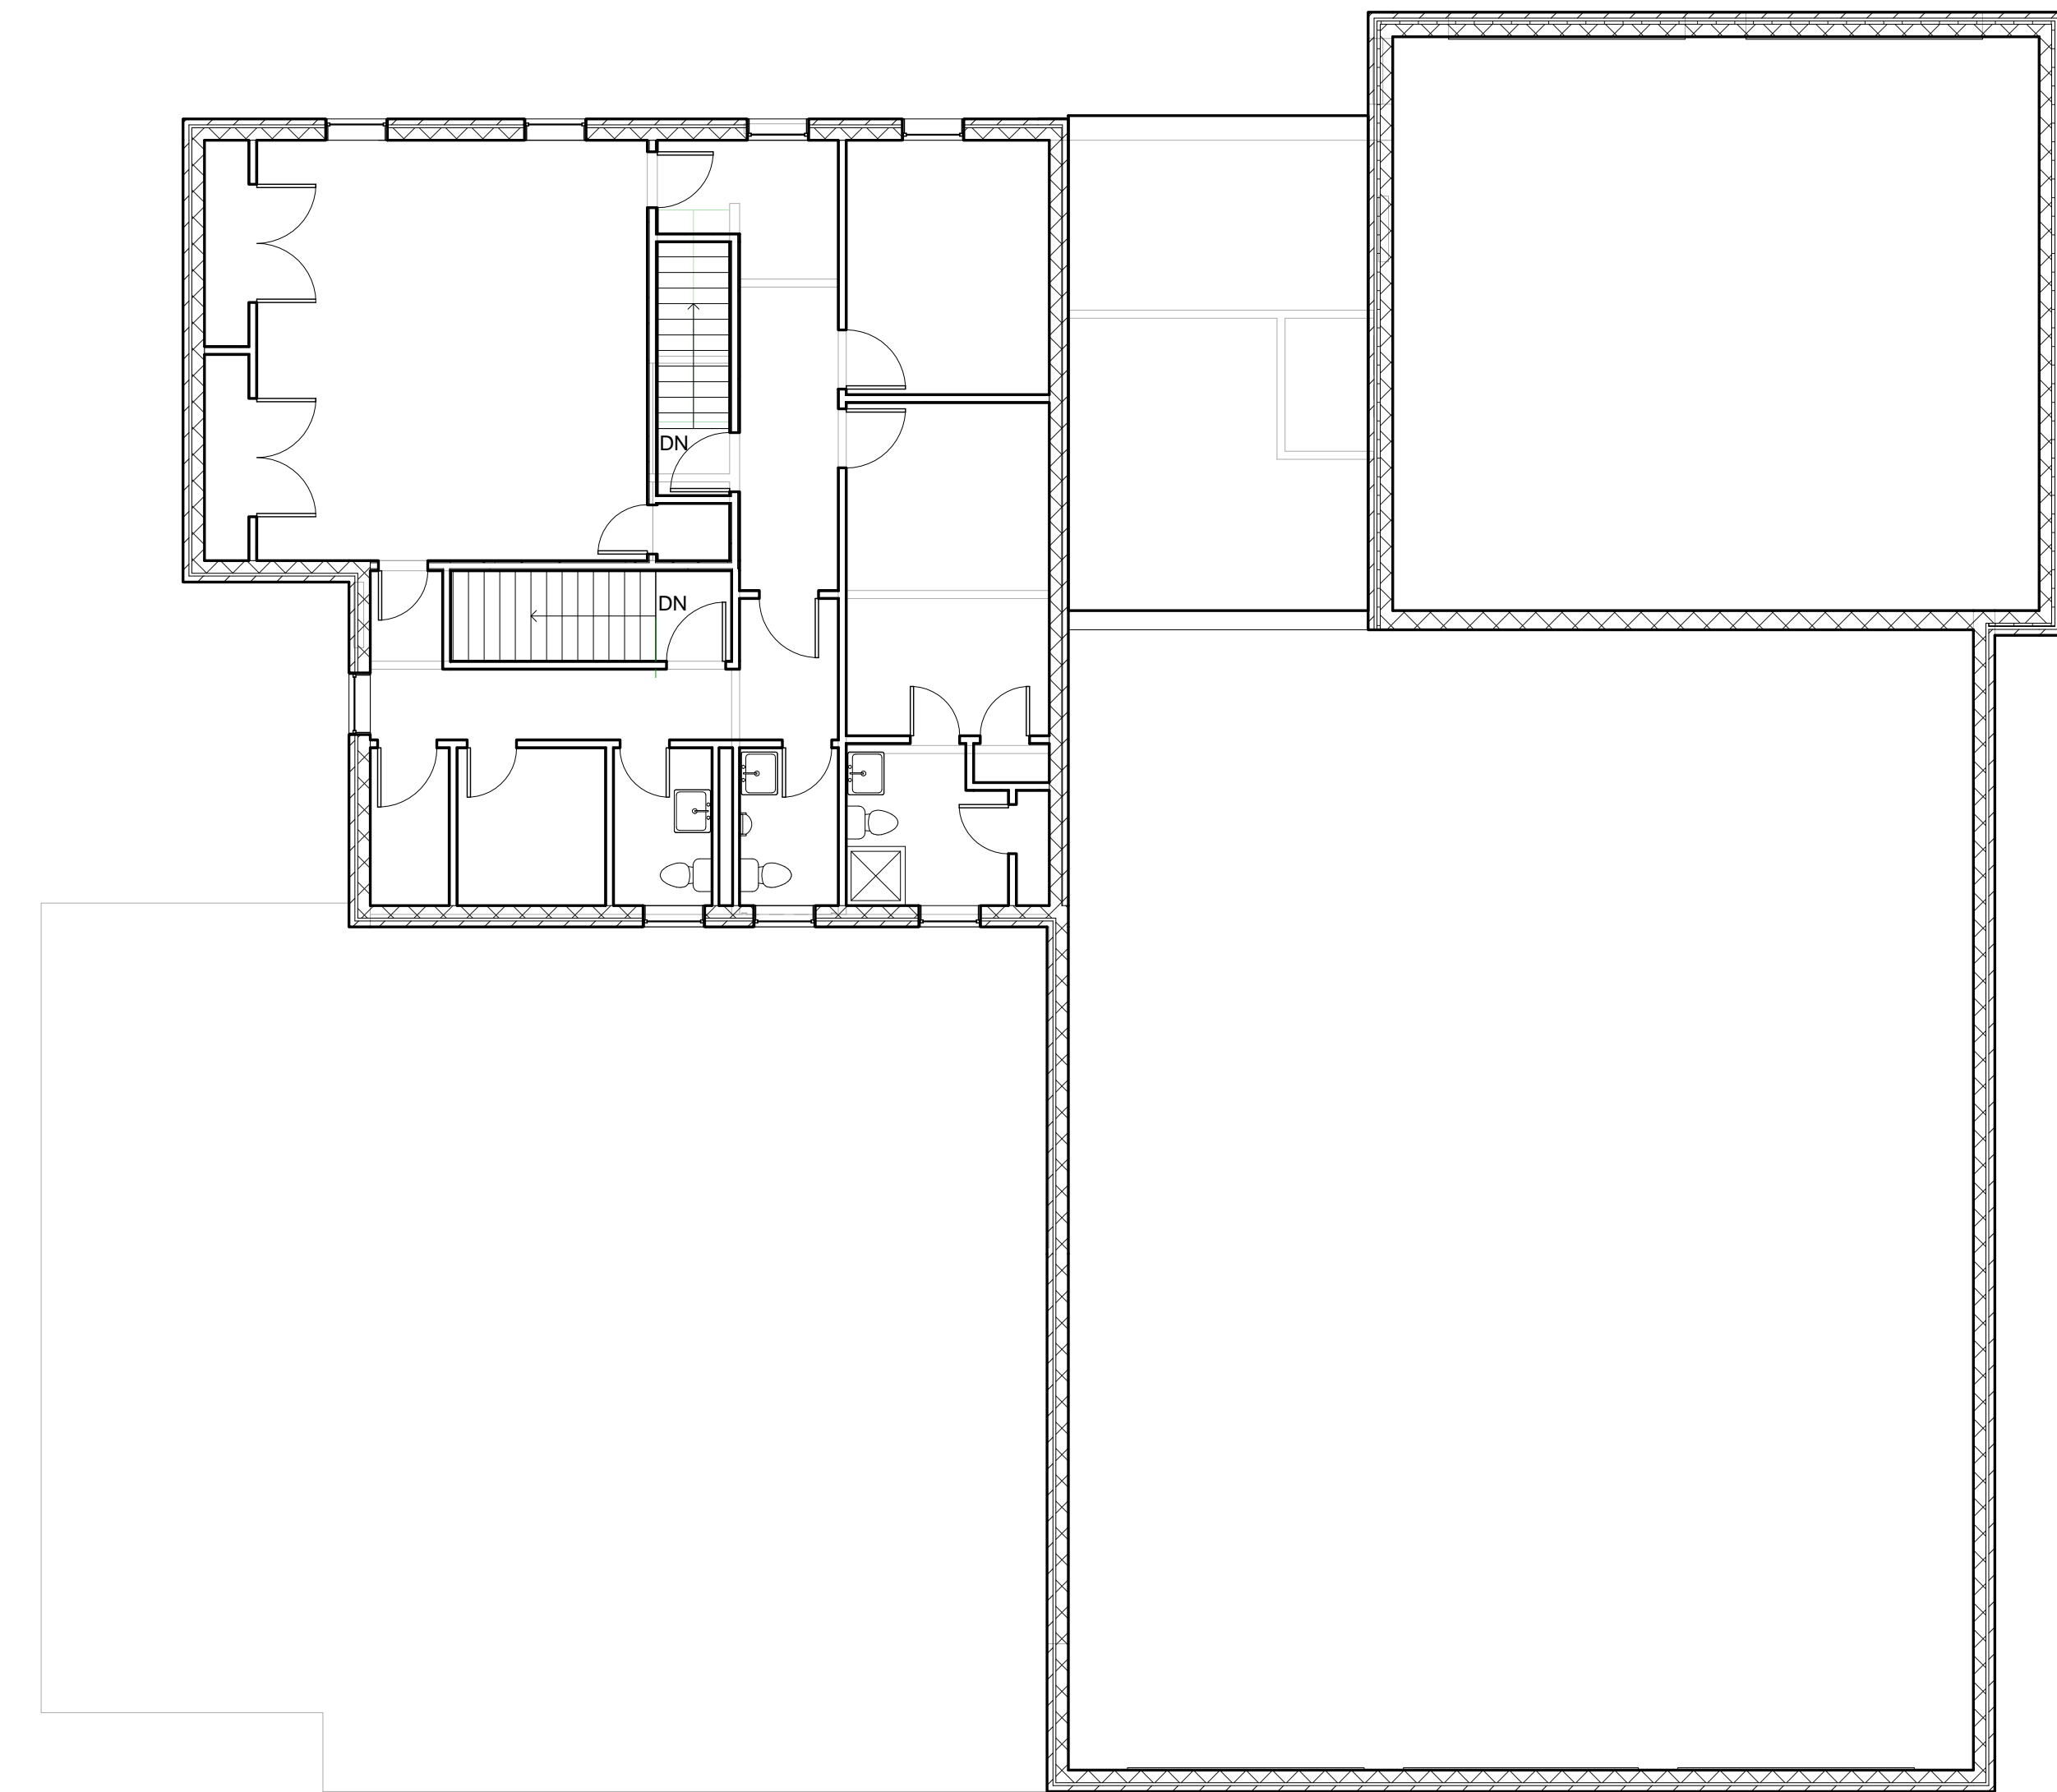


2 SECOND FLOOR PLAN
SCALE: 1/8" = 1'-0"

MILLIS POLICE & FIRE STATION


885 MAIN STREET
MILLIS, MA 02054

EXISTING FLOOR PLANS



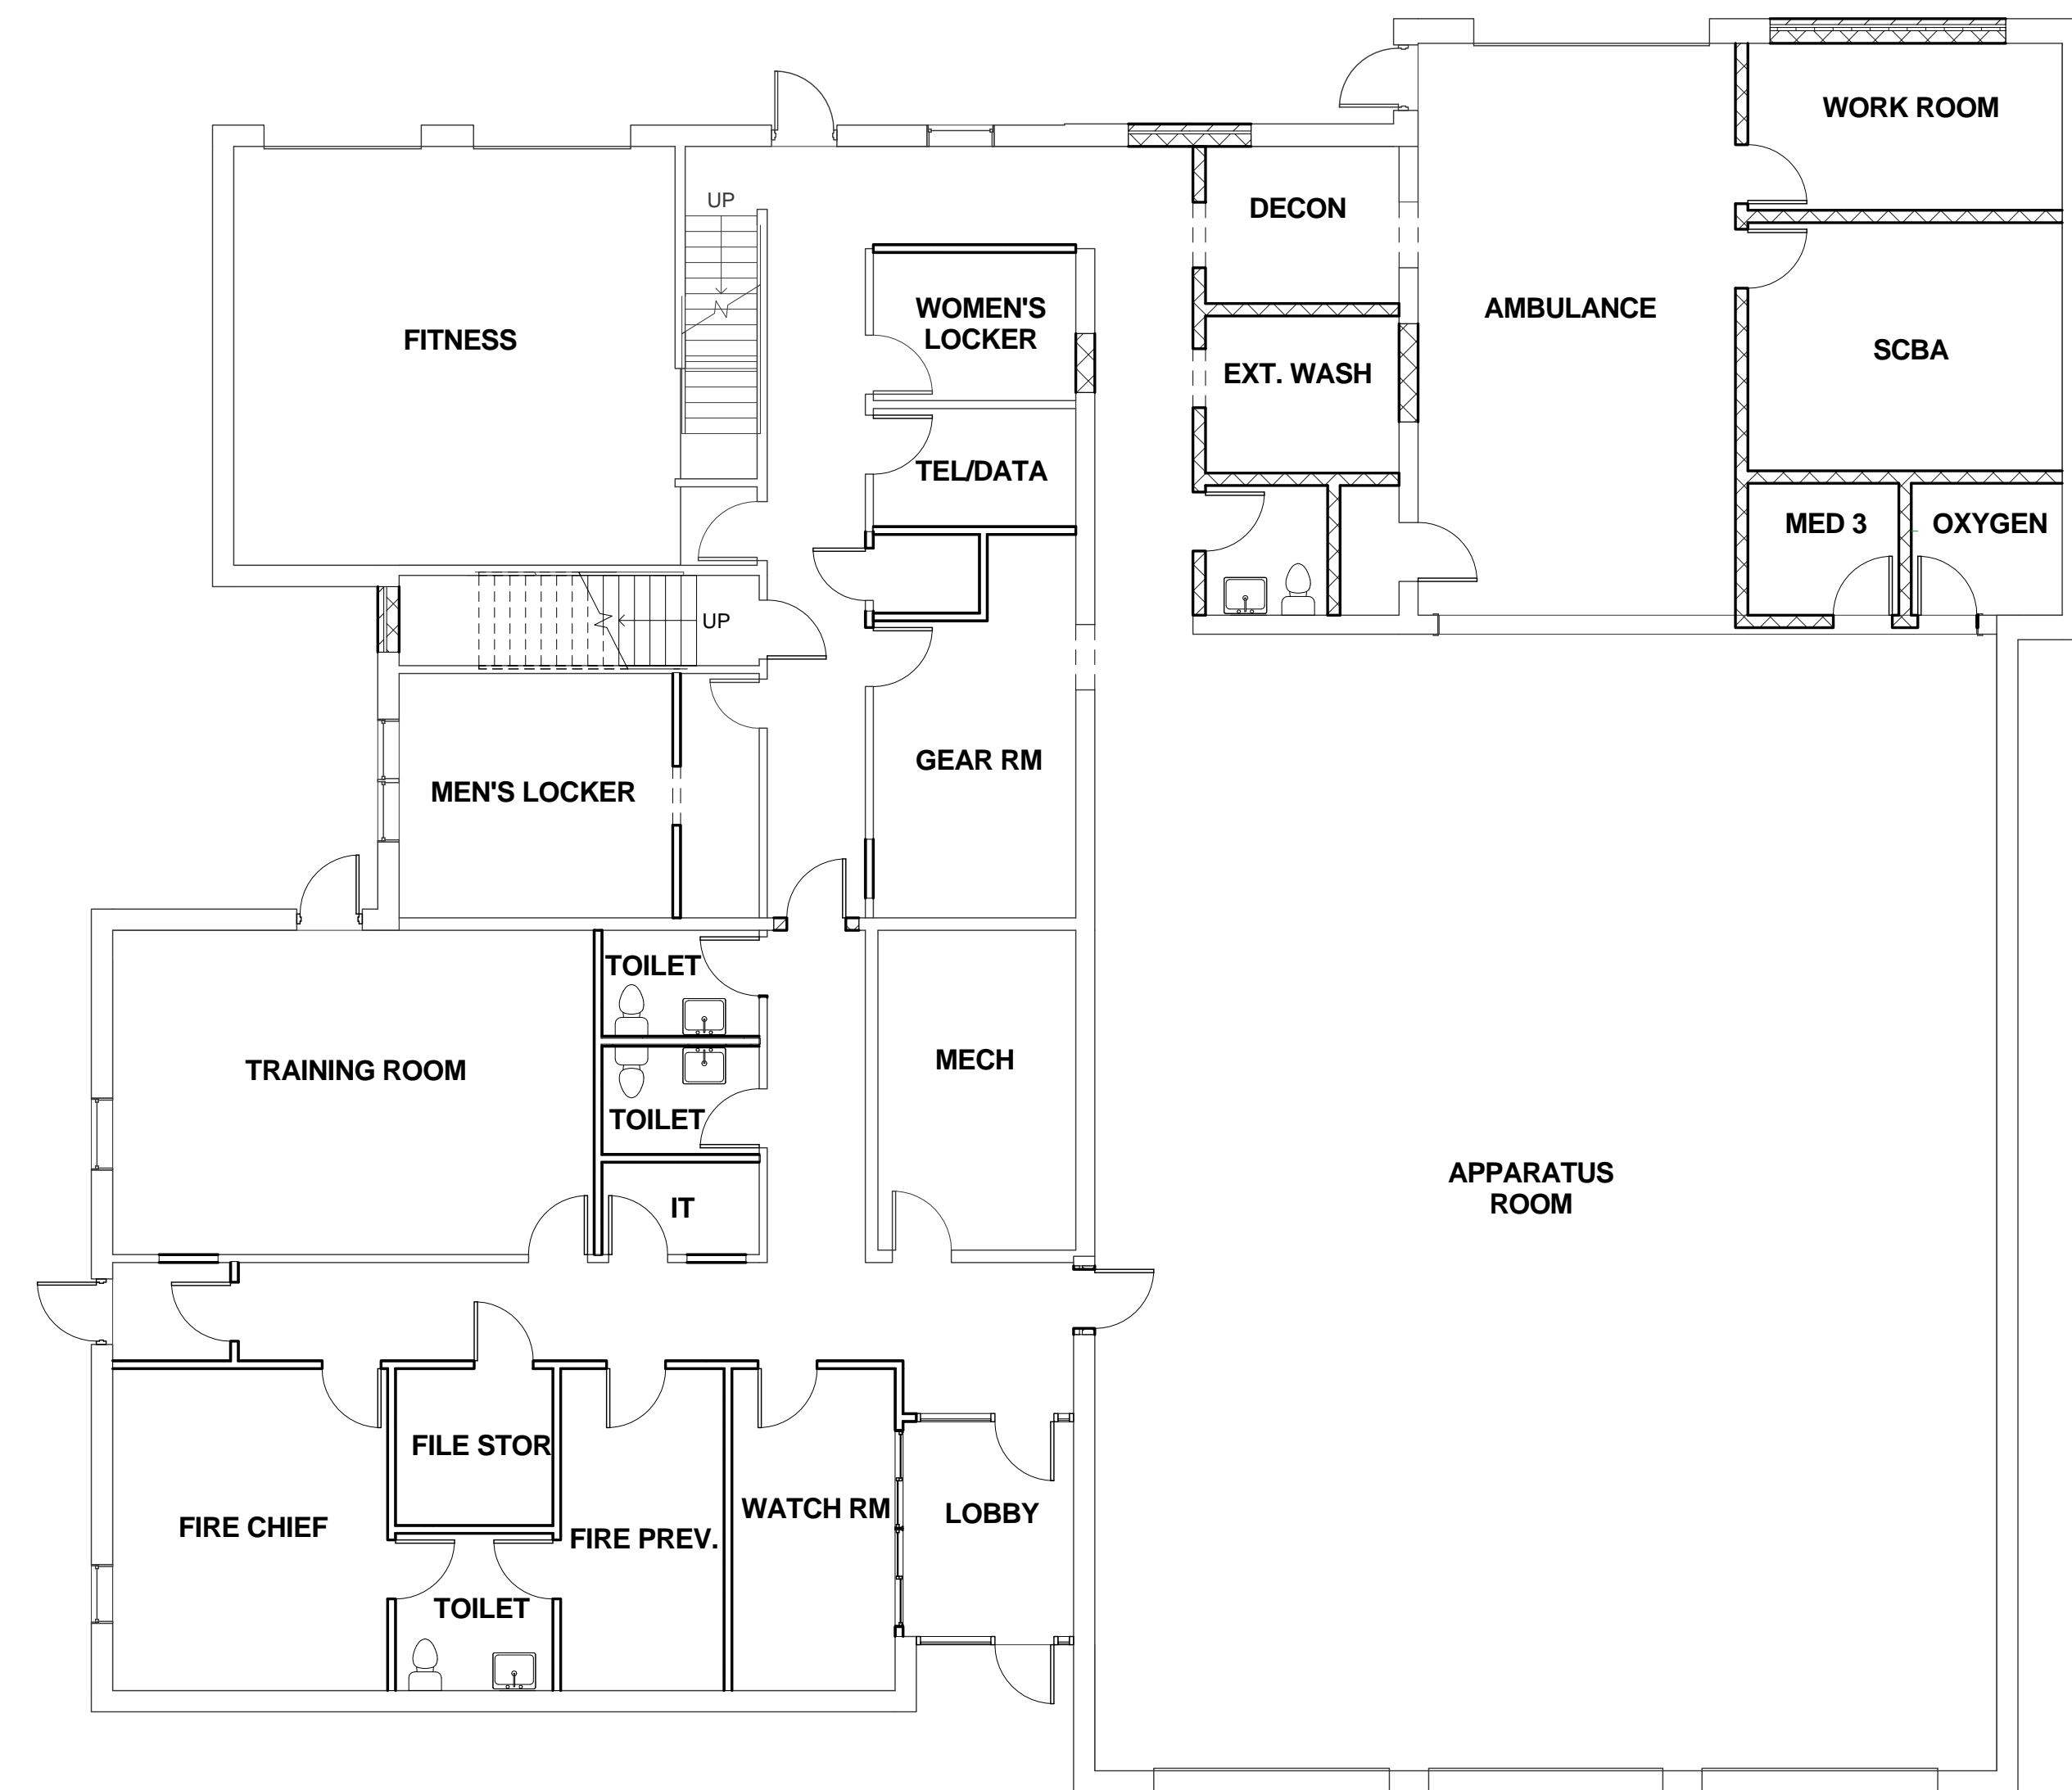

1 FIRST FLOOR PLAN
SCALE: 1/8" = 1'-0"

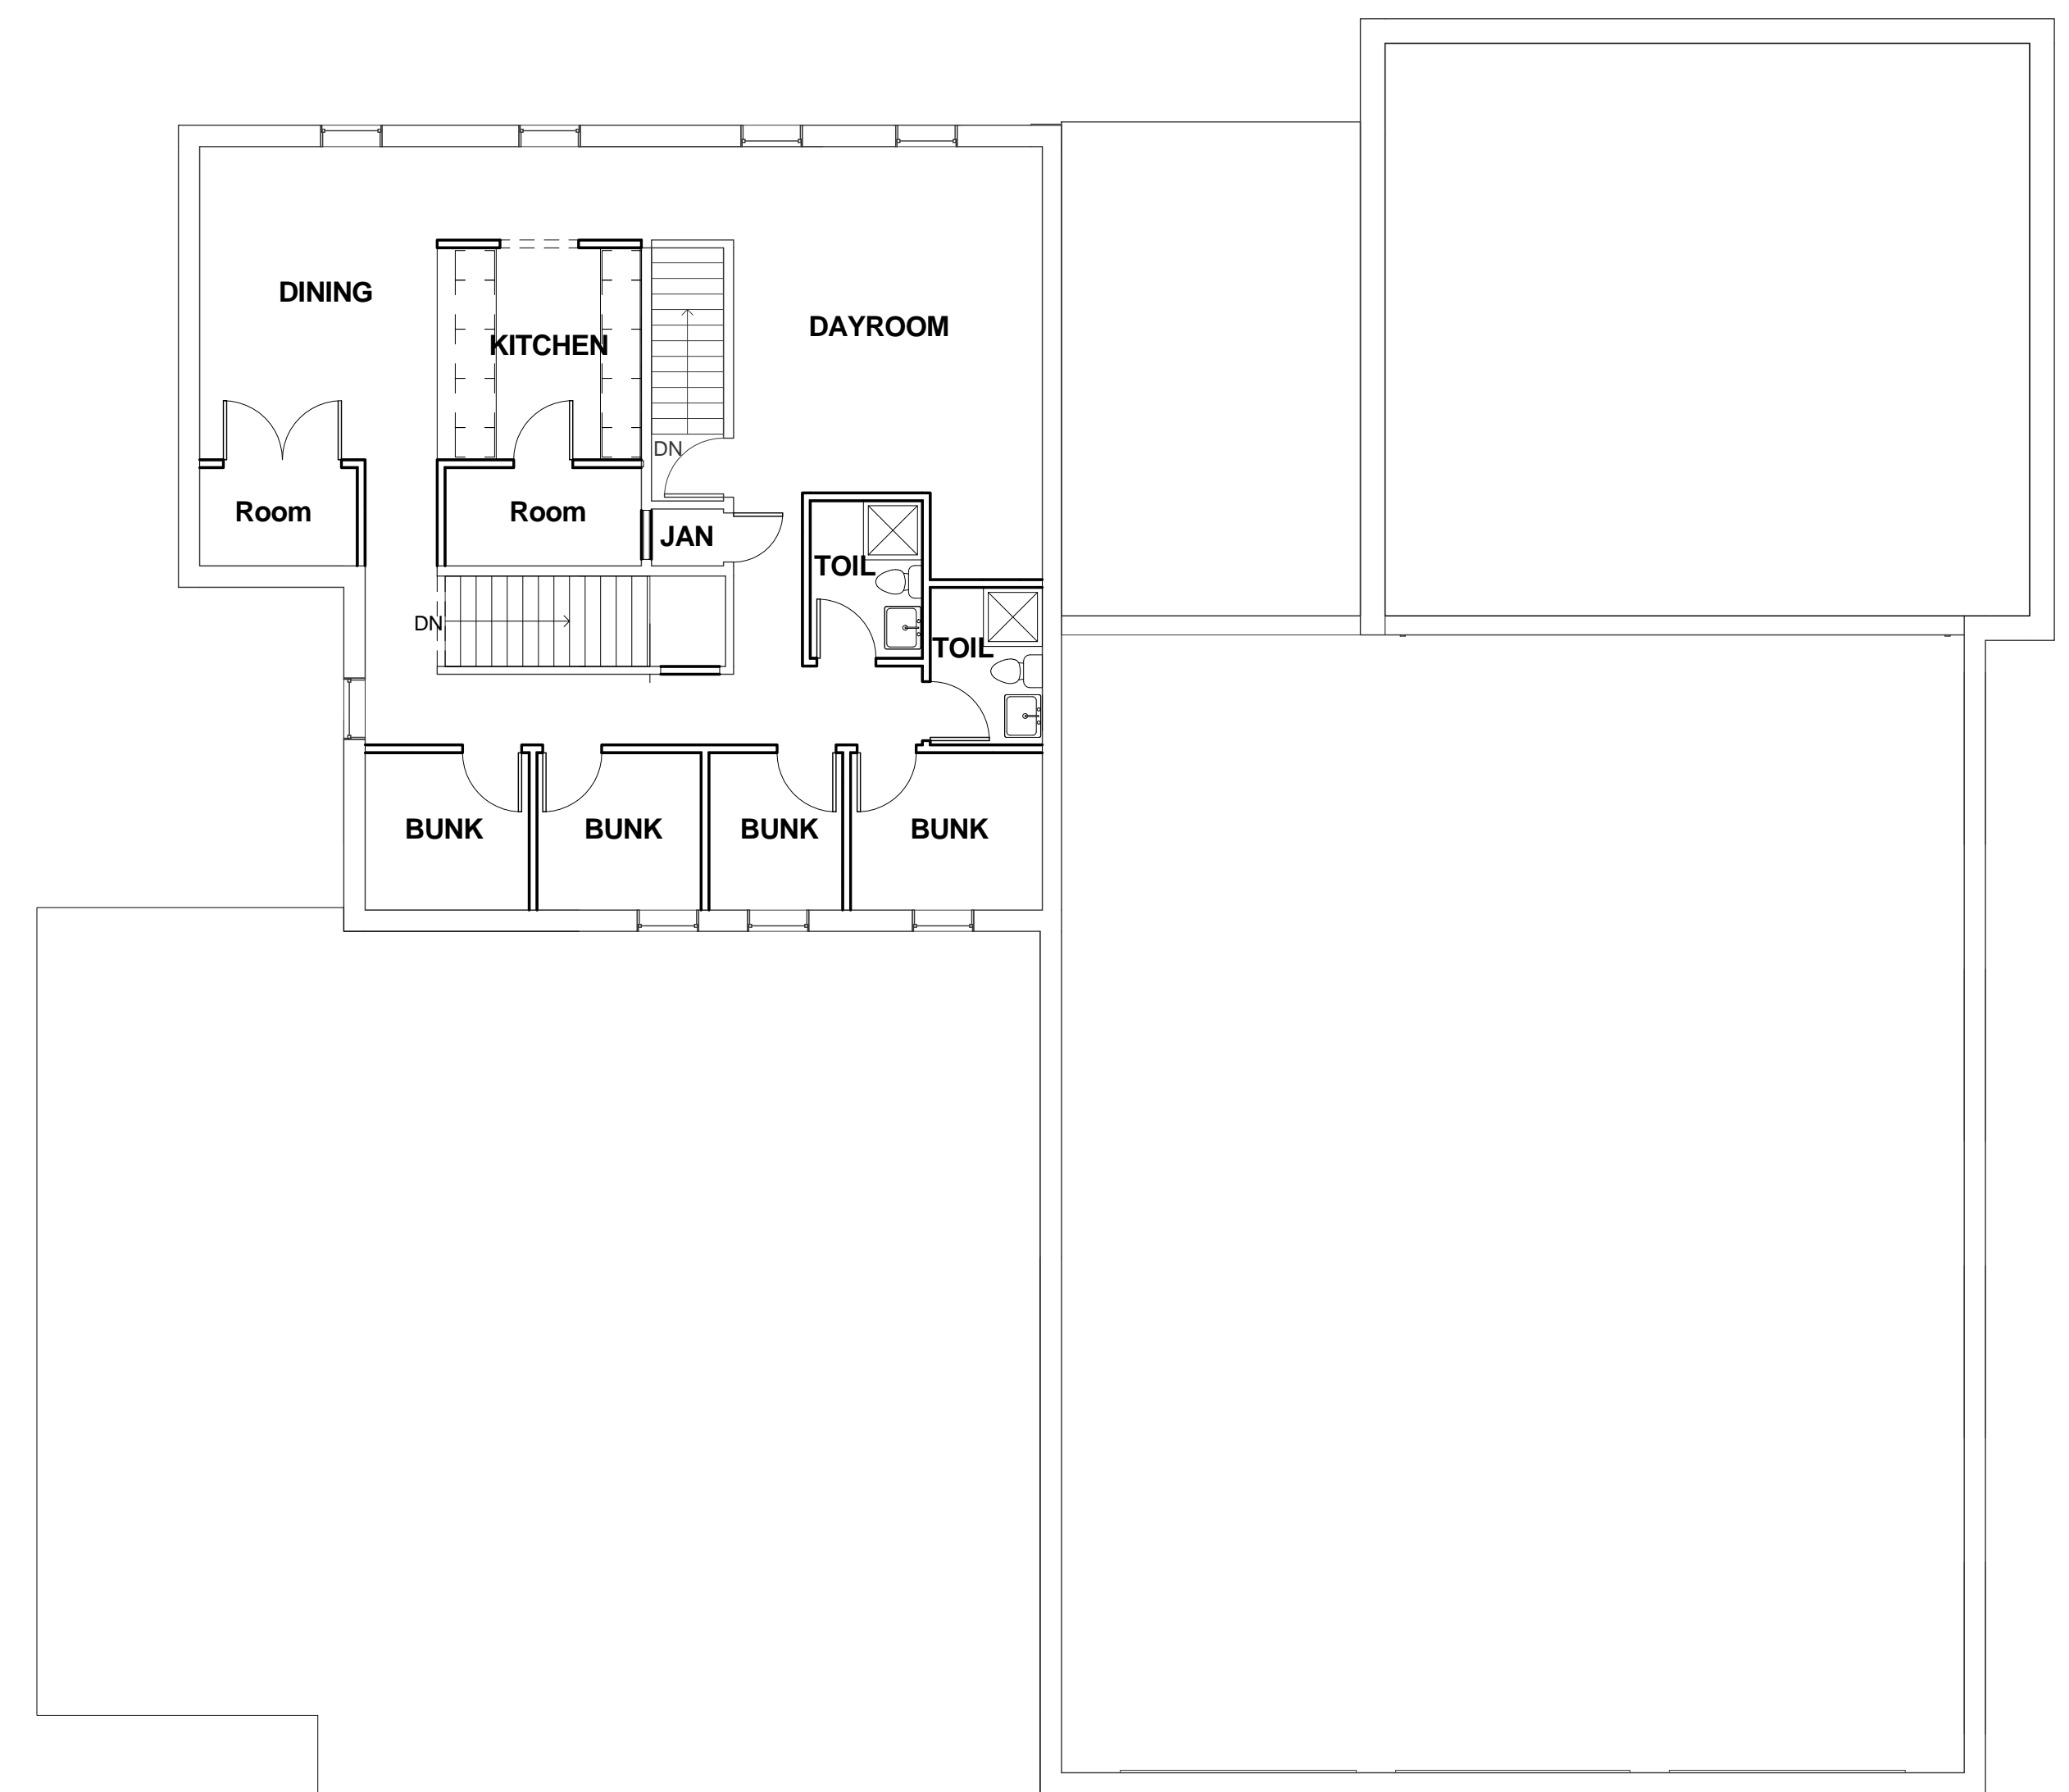


2 SECOND FLOOR PLAN
SCALE: 1/8" = 1'-0"

MILLIS FIRE STATION RENOVATION


885 MAIN STREET
MILLIS, MA 02054

FIRE STATION FLOOR PLANS



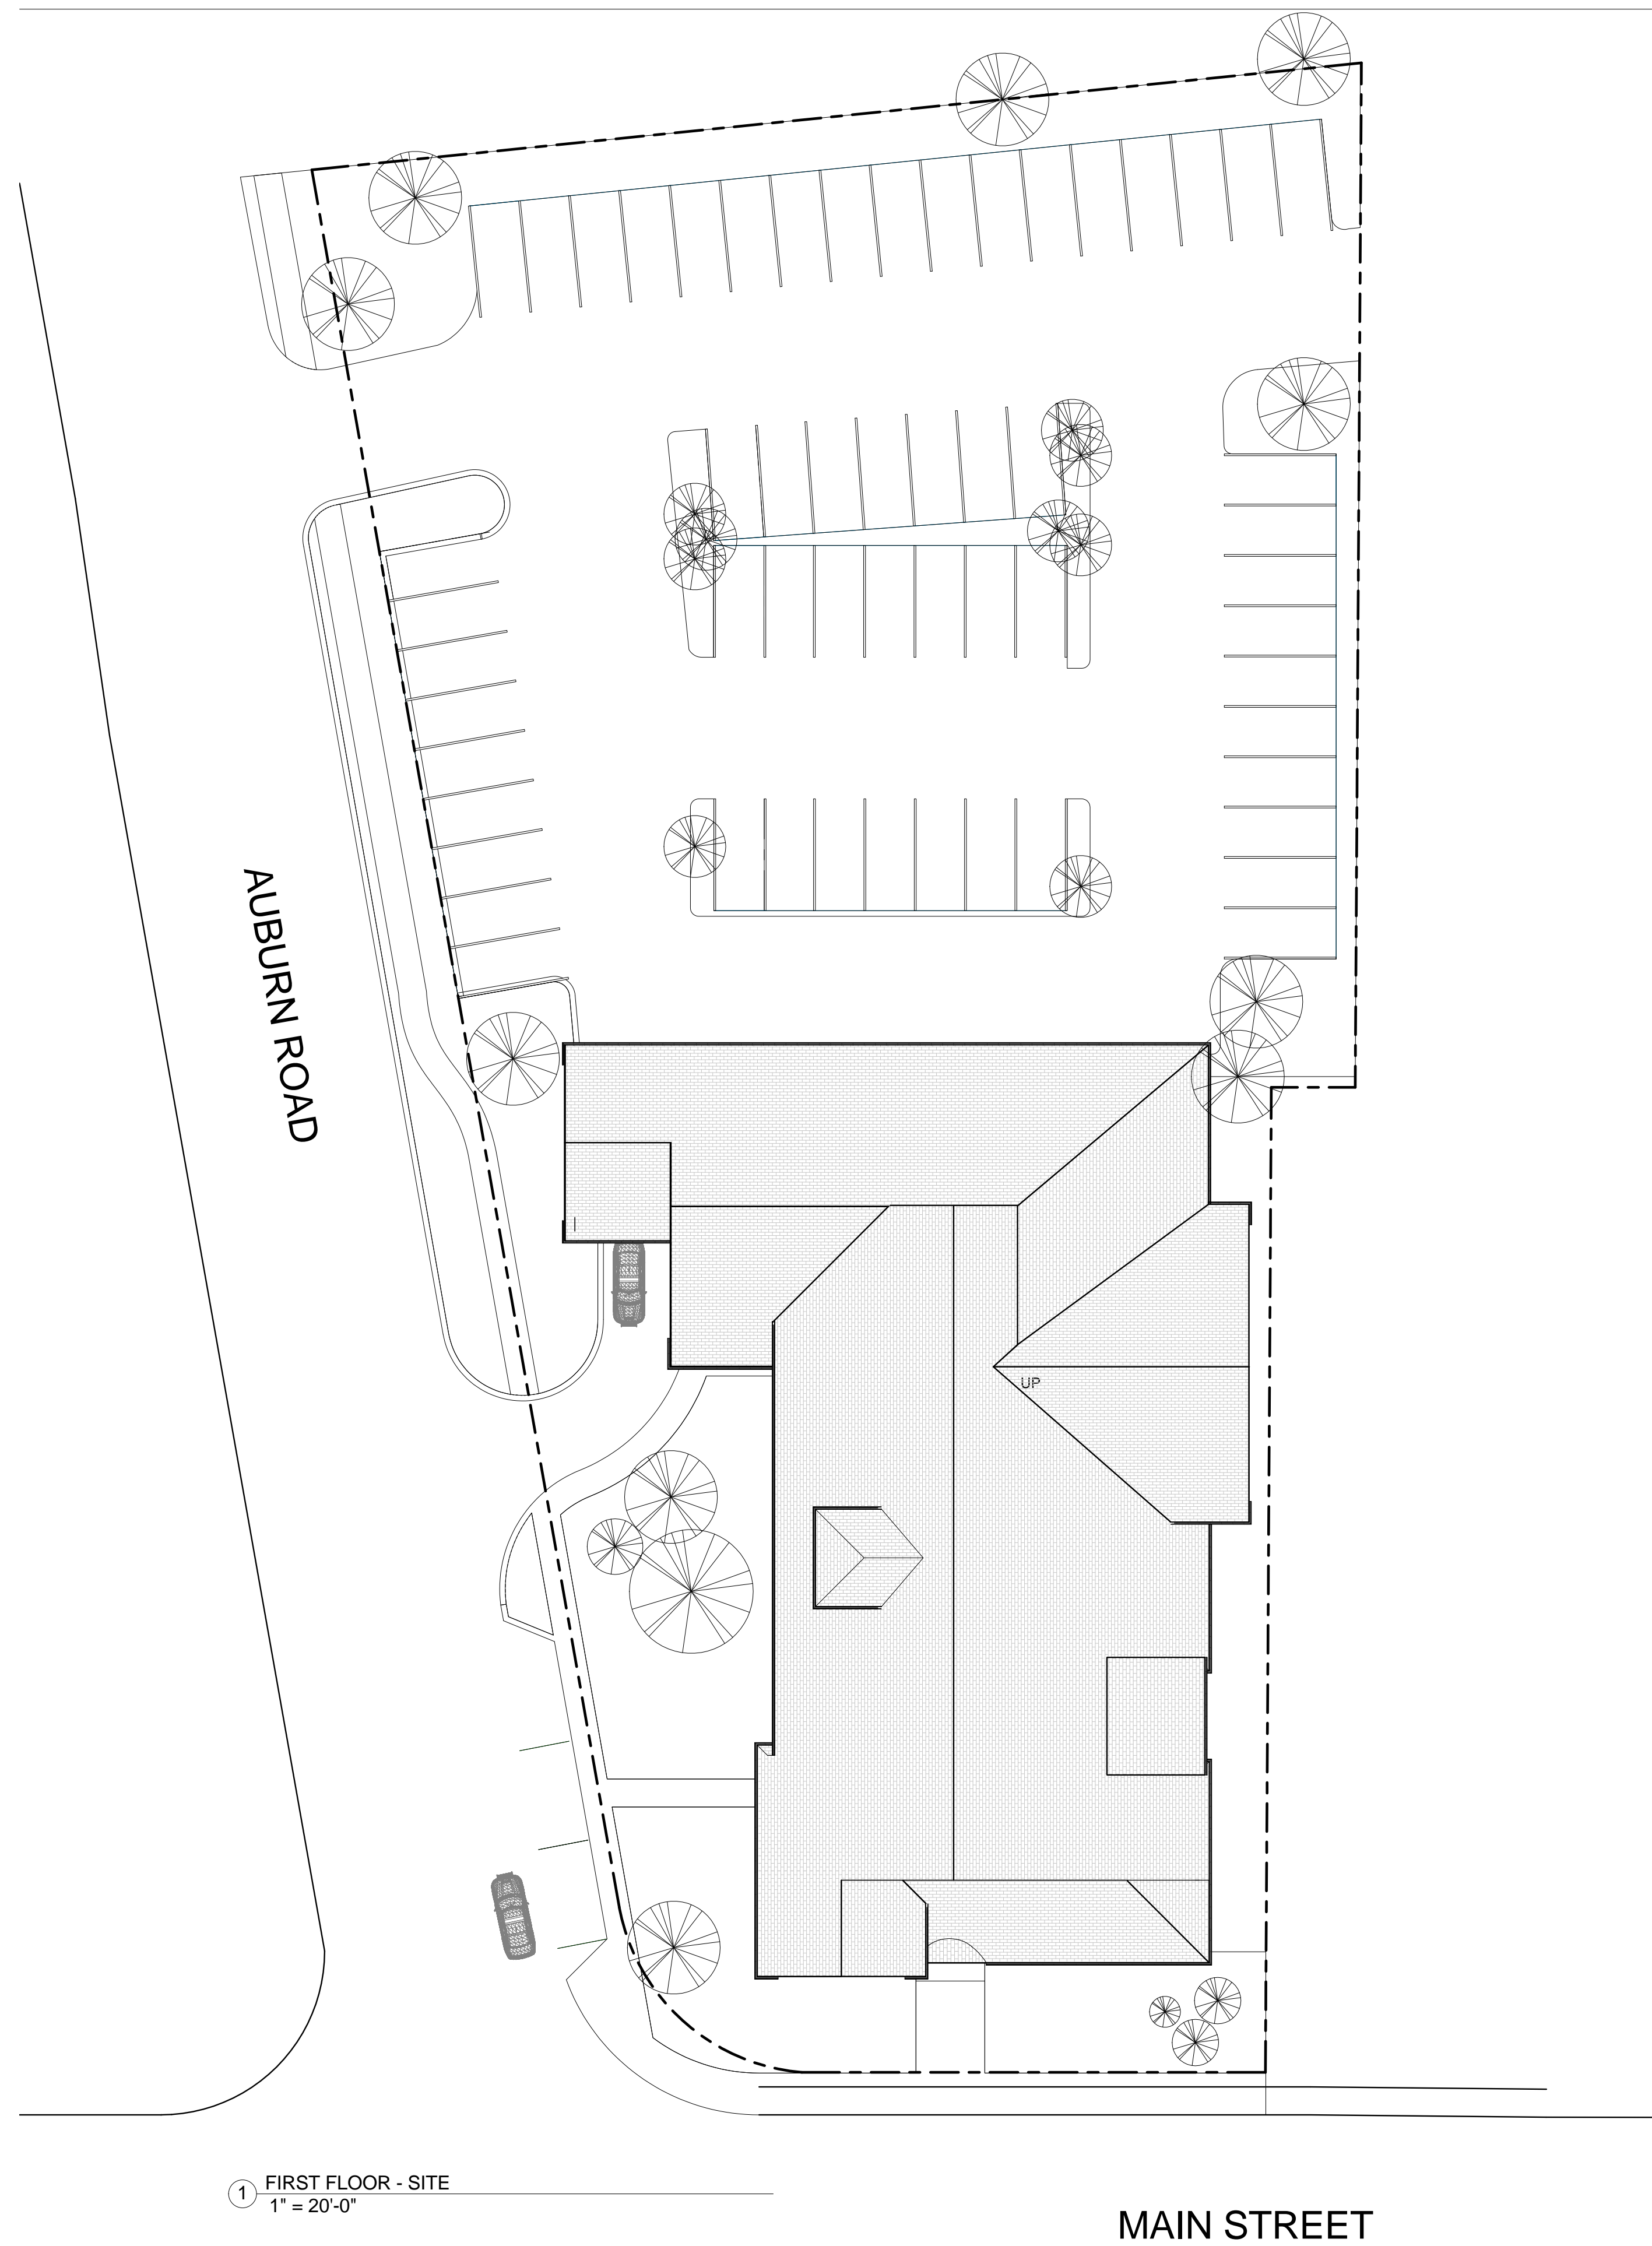

① FIRST FLOOR - SITE
1" = 20'-0"

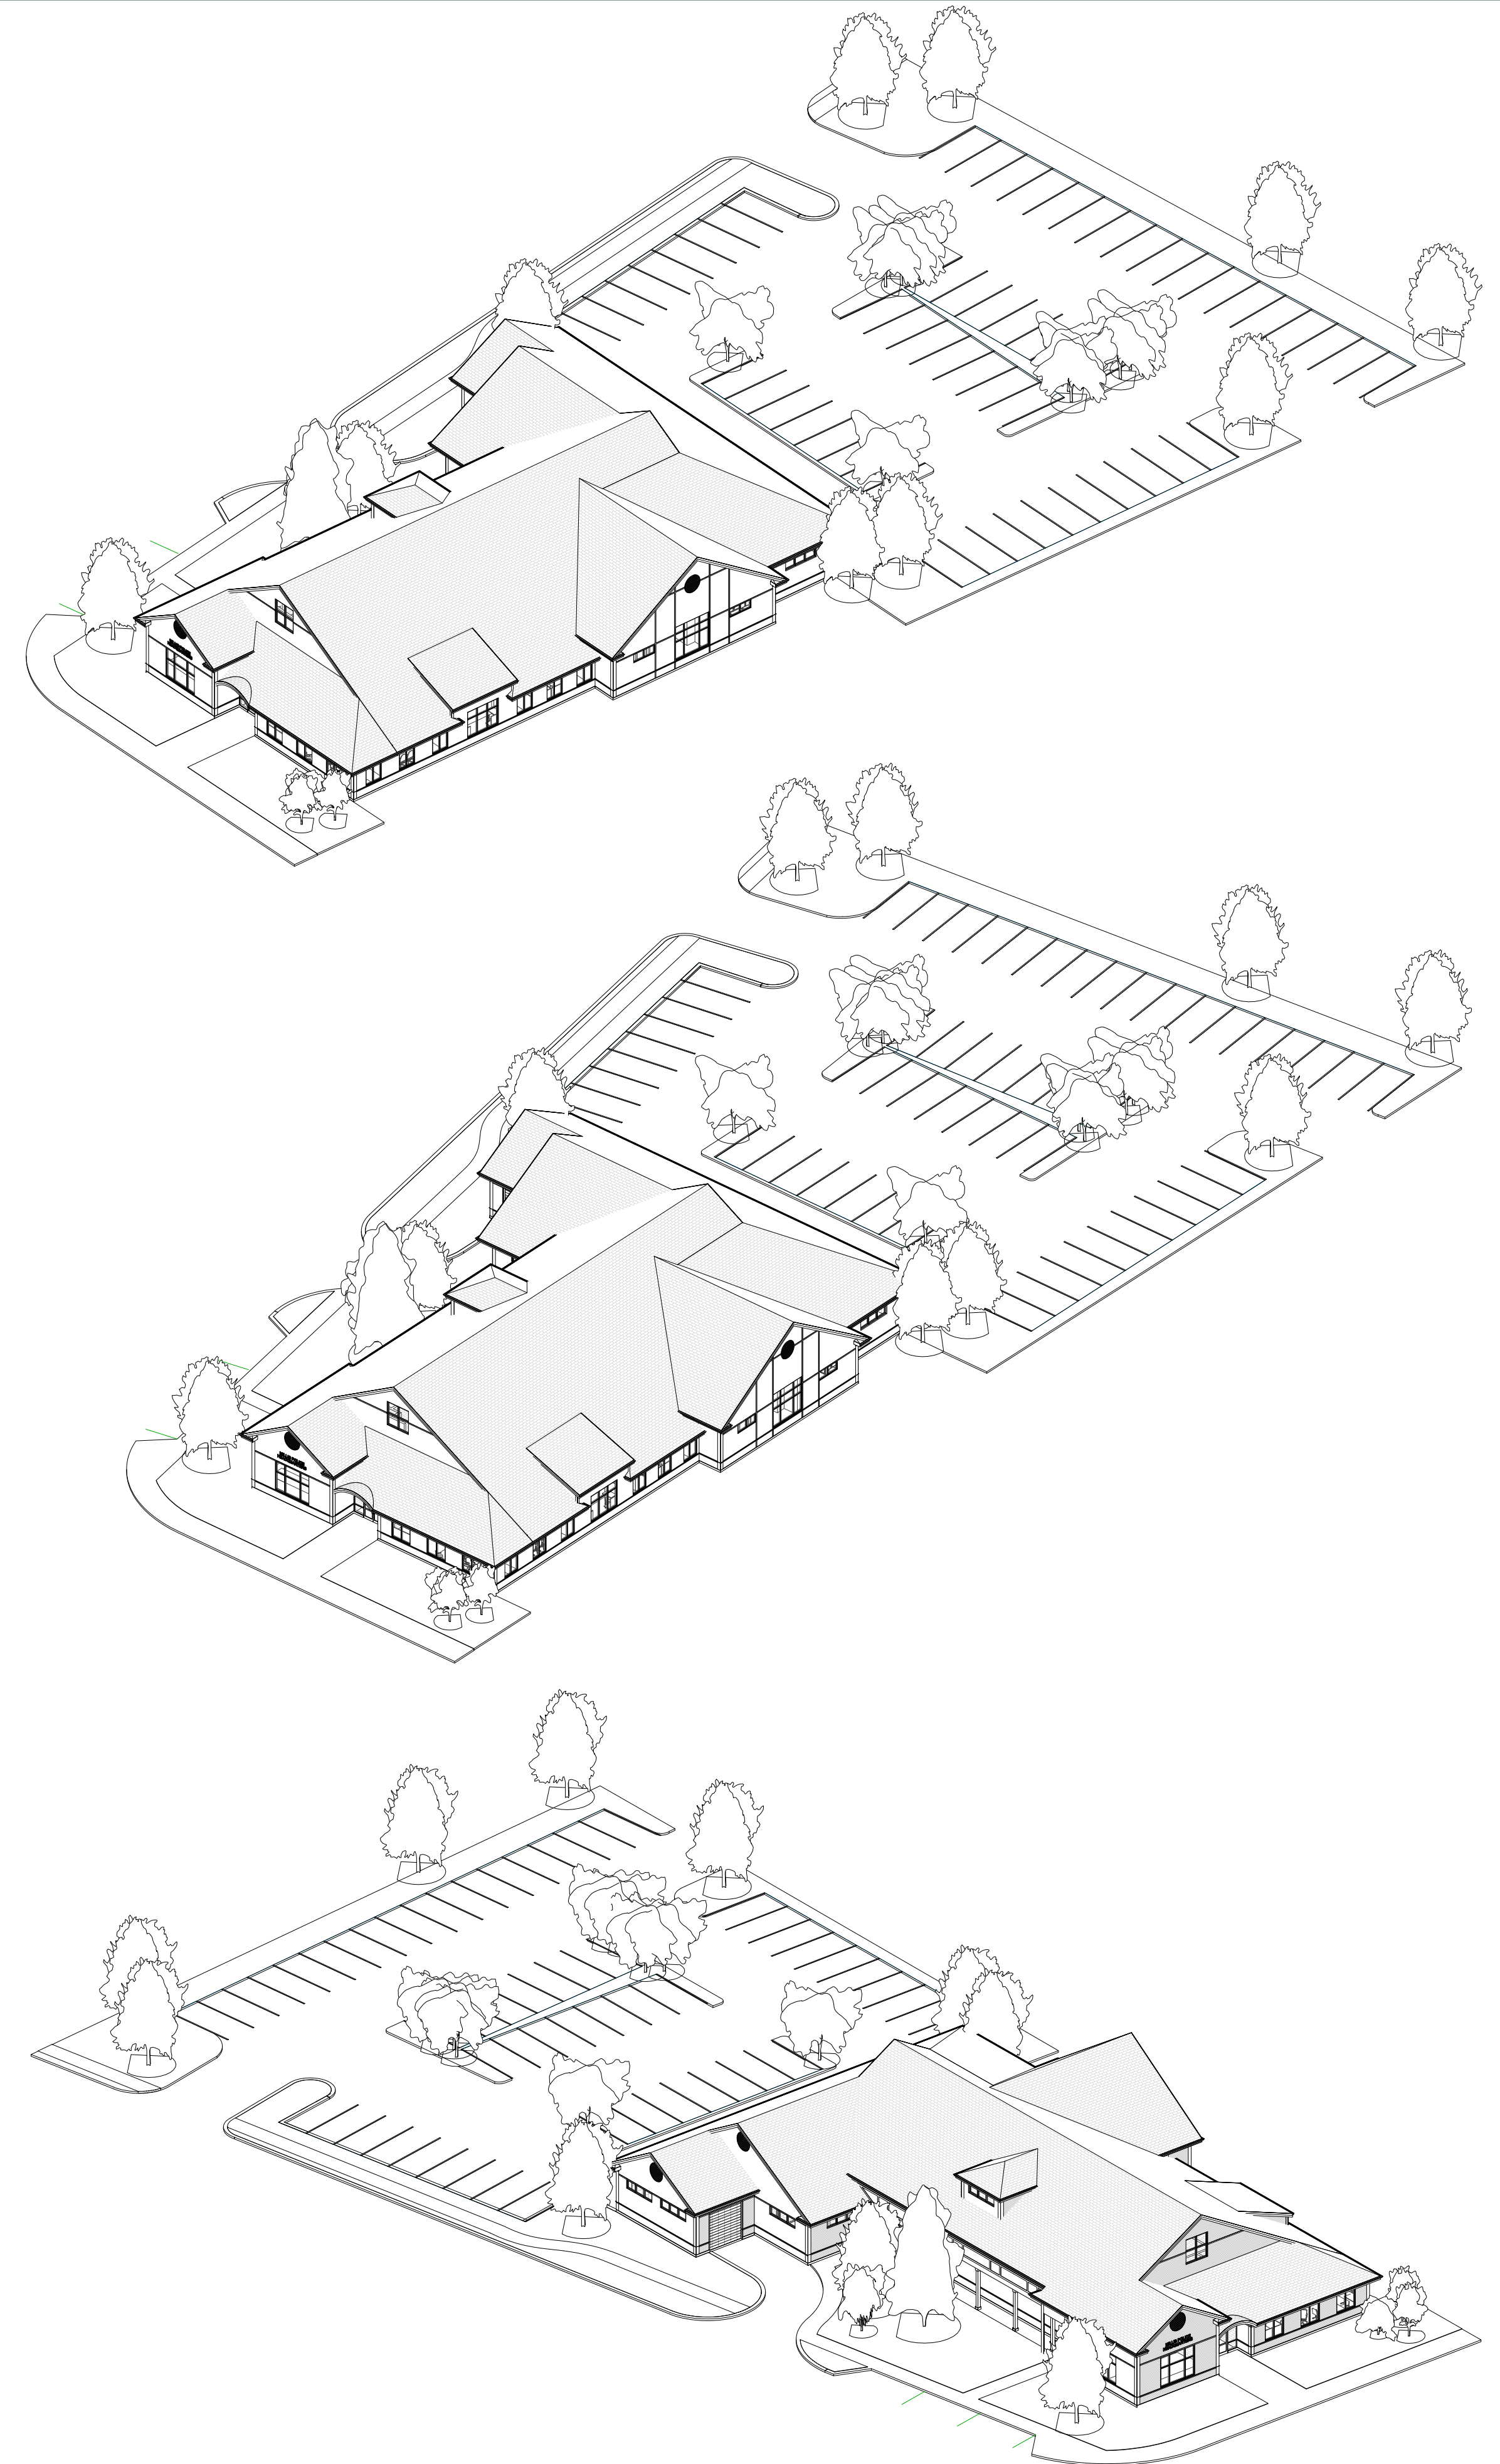

MILLIS POLICE DEPARTMENT NEW POLICE STATION

MAIN STREET
MILLIS, MA 02054

SITE PLAN AND AERIALS

MGI # 19416.00
DATE: 04/02/13





MILLIS POLICE DEPARTMENT NEW POLICE STATION

MAIN STREET
MILLIS, MA 02054

FLOOR PLANS

MGI # 19416.00
DATE: 04/02/13





① SOUTH ELEVATION
1/8" = 1'-0"



② EAST ELEVATION
1/8" = 1'-0"

MILLIS POLICE DEPARTMENT NEW POLICE STATION

MAIN STREET
MILLIS, MA 02054

EXTERIOR ELEVATIONS



① NORTH ELEVATION
1/8" = 1'-0"



② WEST ELEVATION
1/8" = 1'-0"

MILLIS POLICE DEPARTMENT NEW POLICE STATION

MAIN STREET
MILLIS, MA 02054

EXTERIOR ELEVATIONS

MGI # 19416.00
DATE: 04/02/13





MILLIS POLICE DEPARTMENT NEW POLICE STATION

MAIN STREET
MILLIS, MA 02054

RENDERED VIEWS

MGI # 19416.00
DATE: 04/02/13

