

HIGHWAY GUARD RAIL TYPE SS
NONE

TRAFFIC SIGNAL CONDUIT
NONE


WATER SUPPLY ALTERATIONS
SEE BELOW

STORM DRAINAGE ALTERATIONS
SEE DRAINAGE PLANS

SEEKONK
ROUTE 152 IMPROVEMENTS


STATE	FED.AID	PROJ.NO.	FISCAL YEAR	SHEET NO.	TOTAL SHEETS
MASS.				5	6
PROJECT FILE NO.			604390		

CONSERVATION COMMISSION PLAN - 4

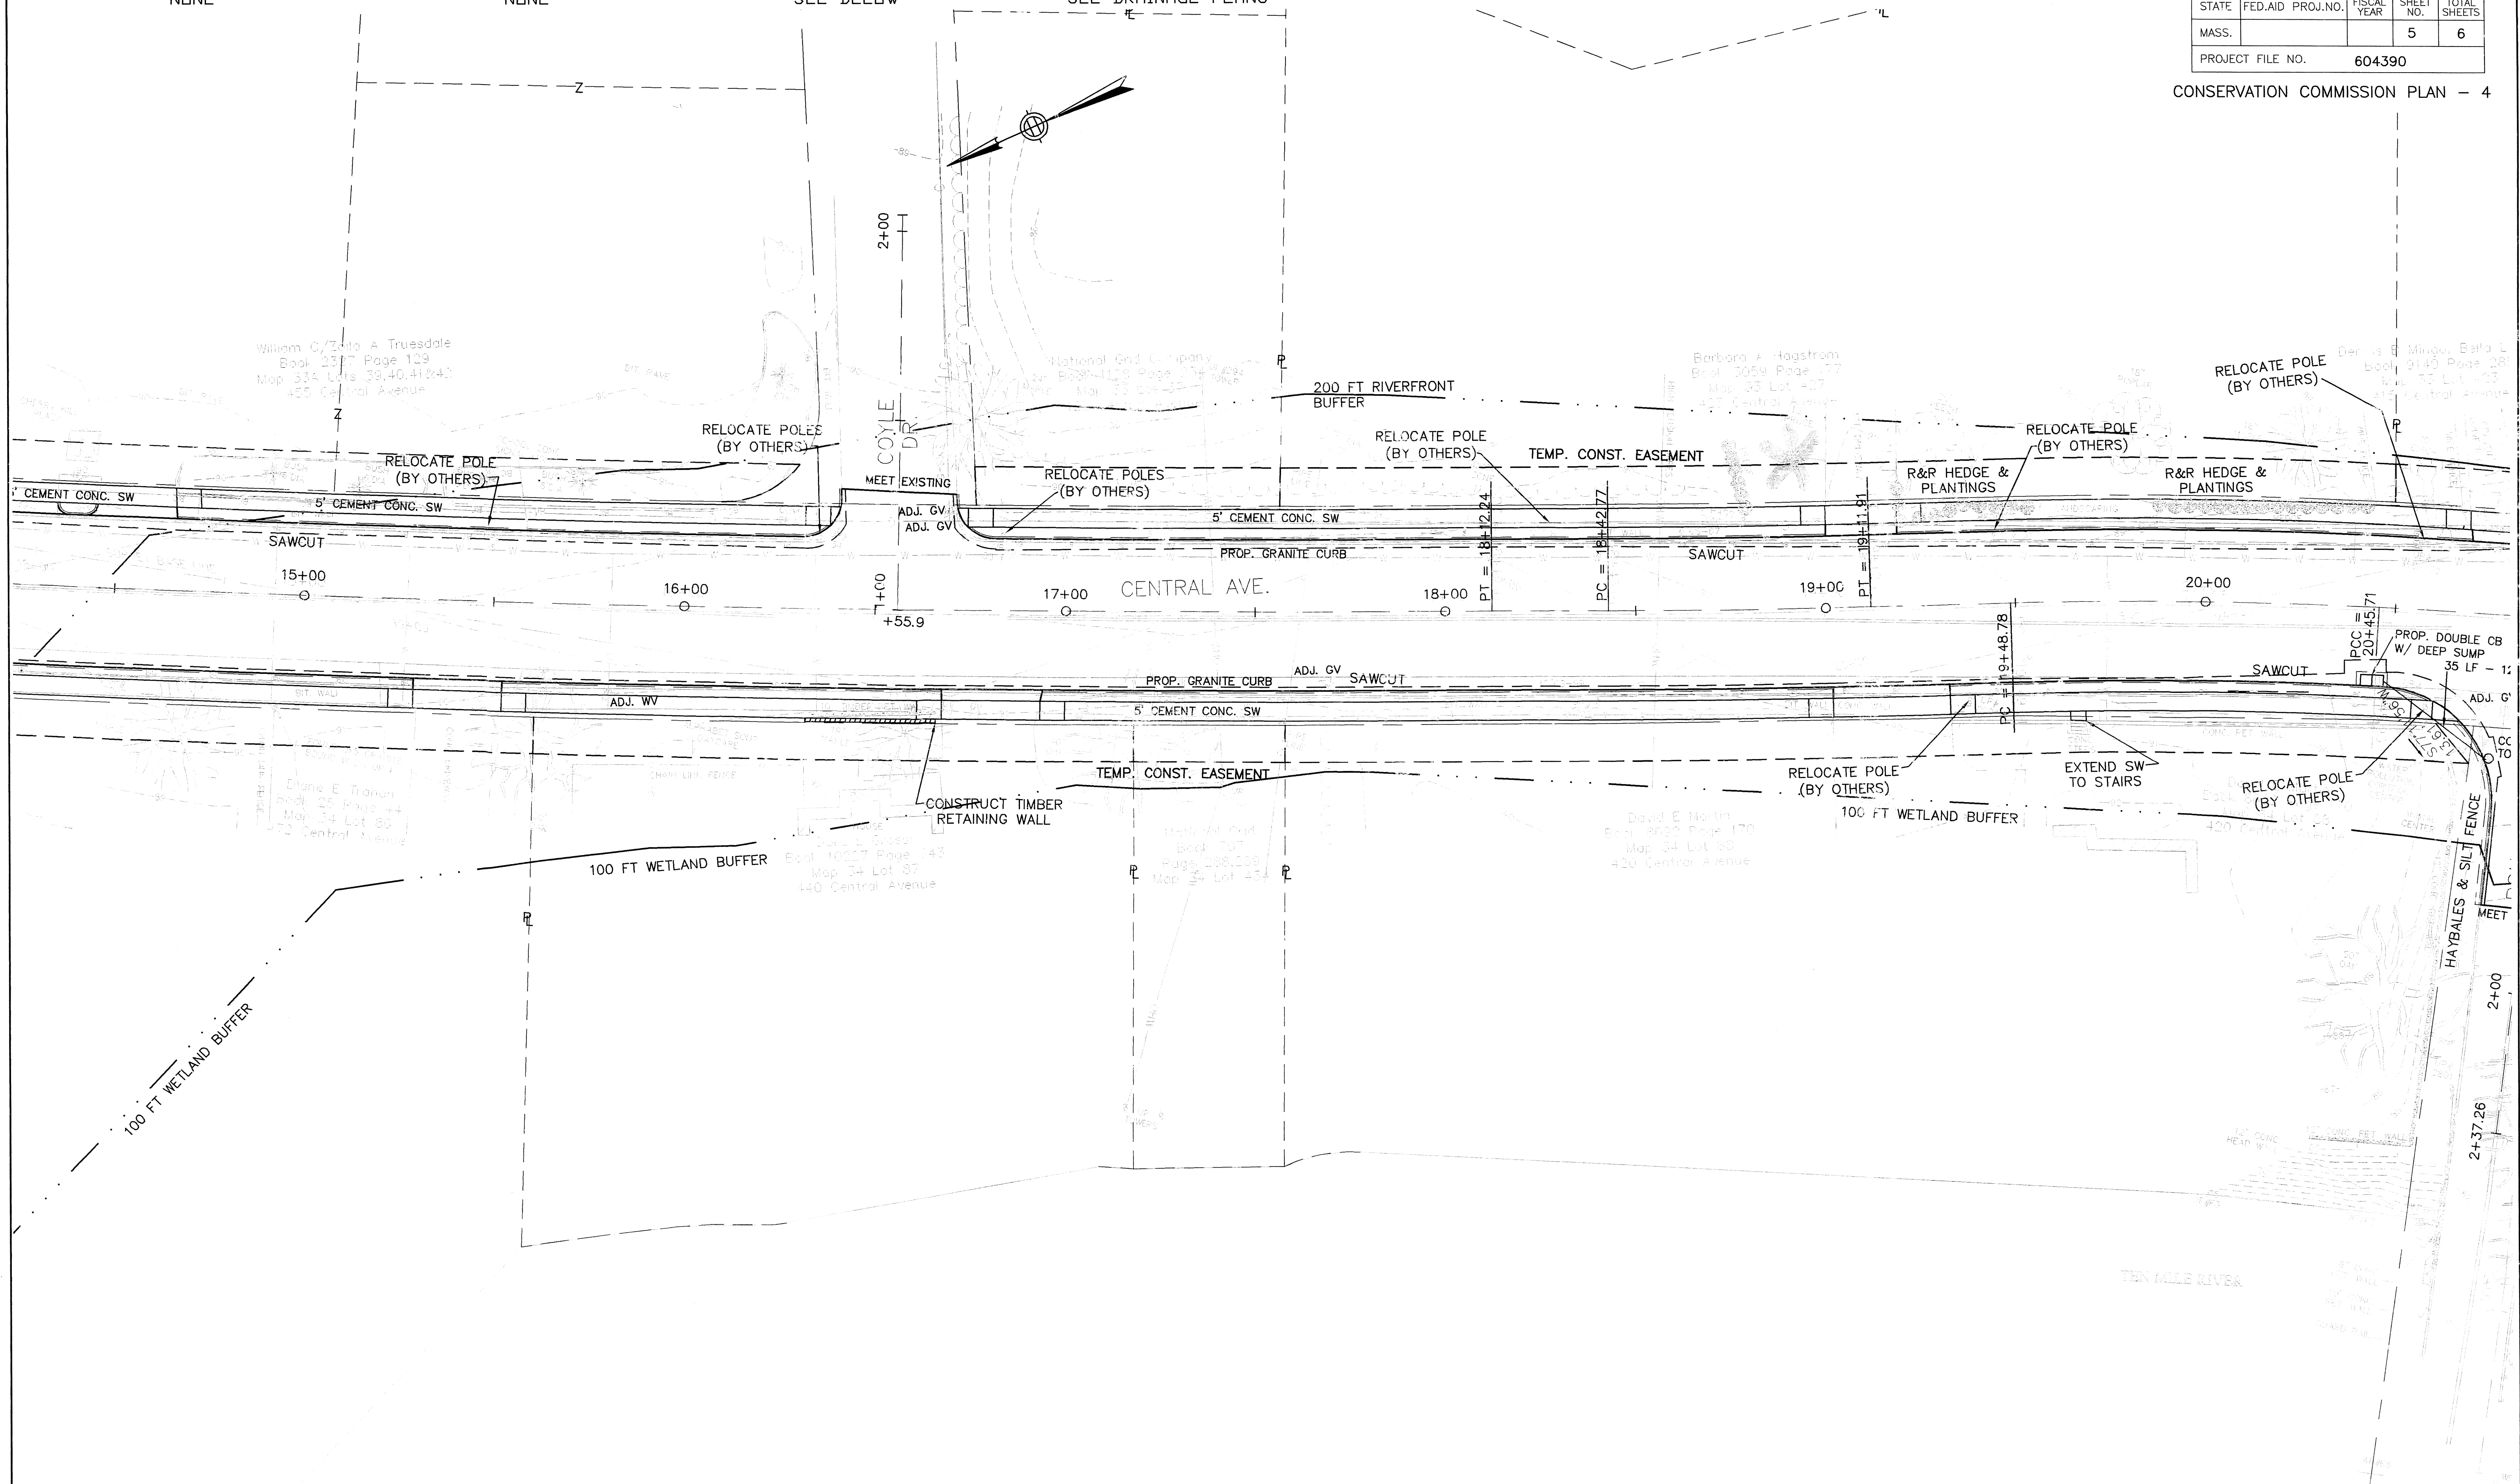

NO.	DATE	DESCRIPTION
1	2/26/07	ConCom Comments

REVISIONS

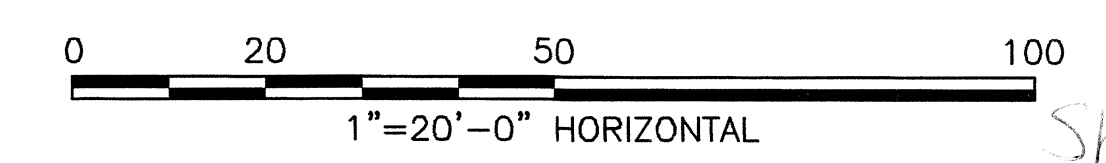

Sheet 5 of 6

I:\641 - Seekonk\CA17\753_Engdesign\plan sheets\641 ConCom Conservation Commission Plan 4.dwg, 3/14/2007 12:17:34 PM