

HIGHWAY GUARD RAIL TYPE SS
NONE

TRAFFIC SIGNAL CONDUIT
NONE



WATER SUPPLY ALTERATIONS
SEE BELOW

STORM DRAINAGE ALTERATIONS
SEE DRAINAGE PLANS


SEEKONK
ROUTE 152 IMPROVEMENTS

STATE	FED.AID	PROJ.NO.	FISCAL YEAR	SHEET NO.	TOTAL SHEETS
MASS.				6	6
PROJECT FILE NO.			604390		

CONSERVATION COMMISSION PLAN - 5

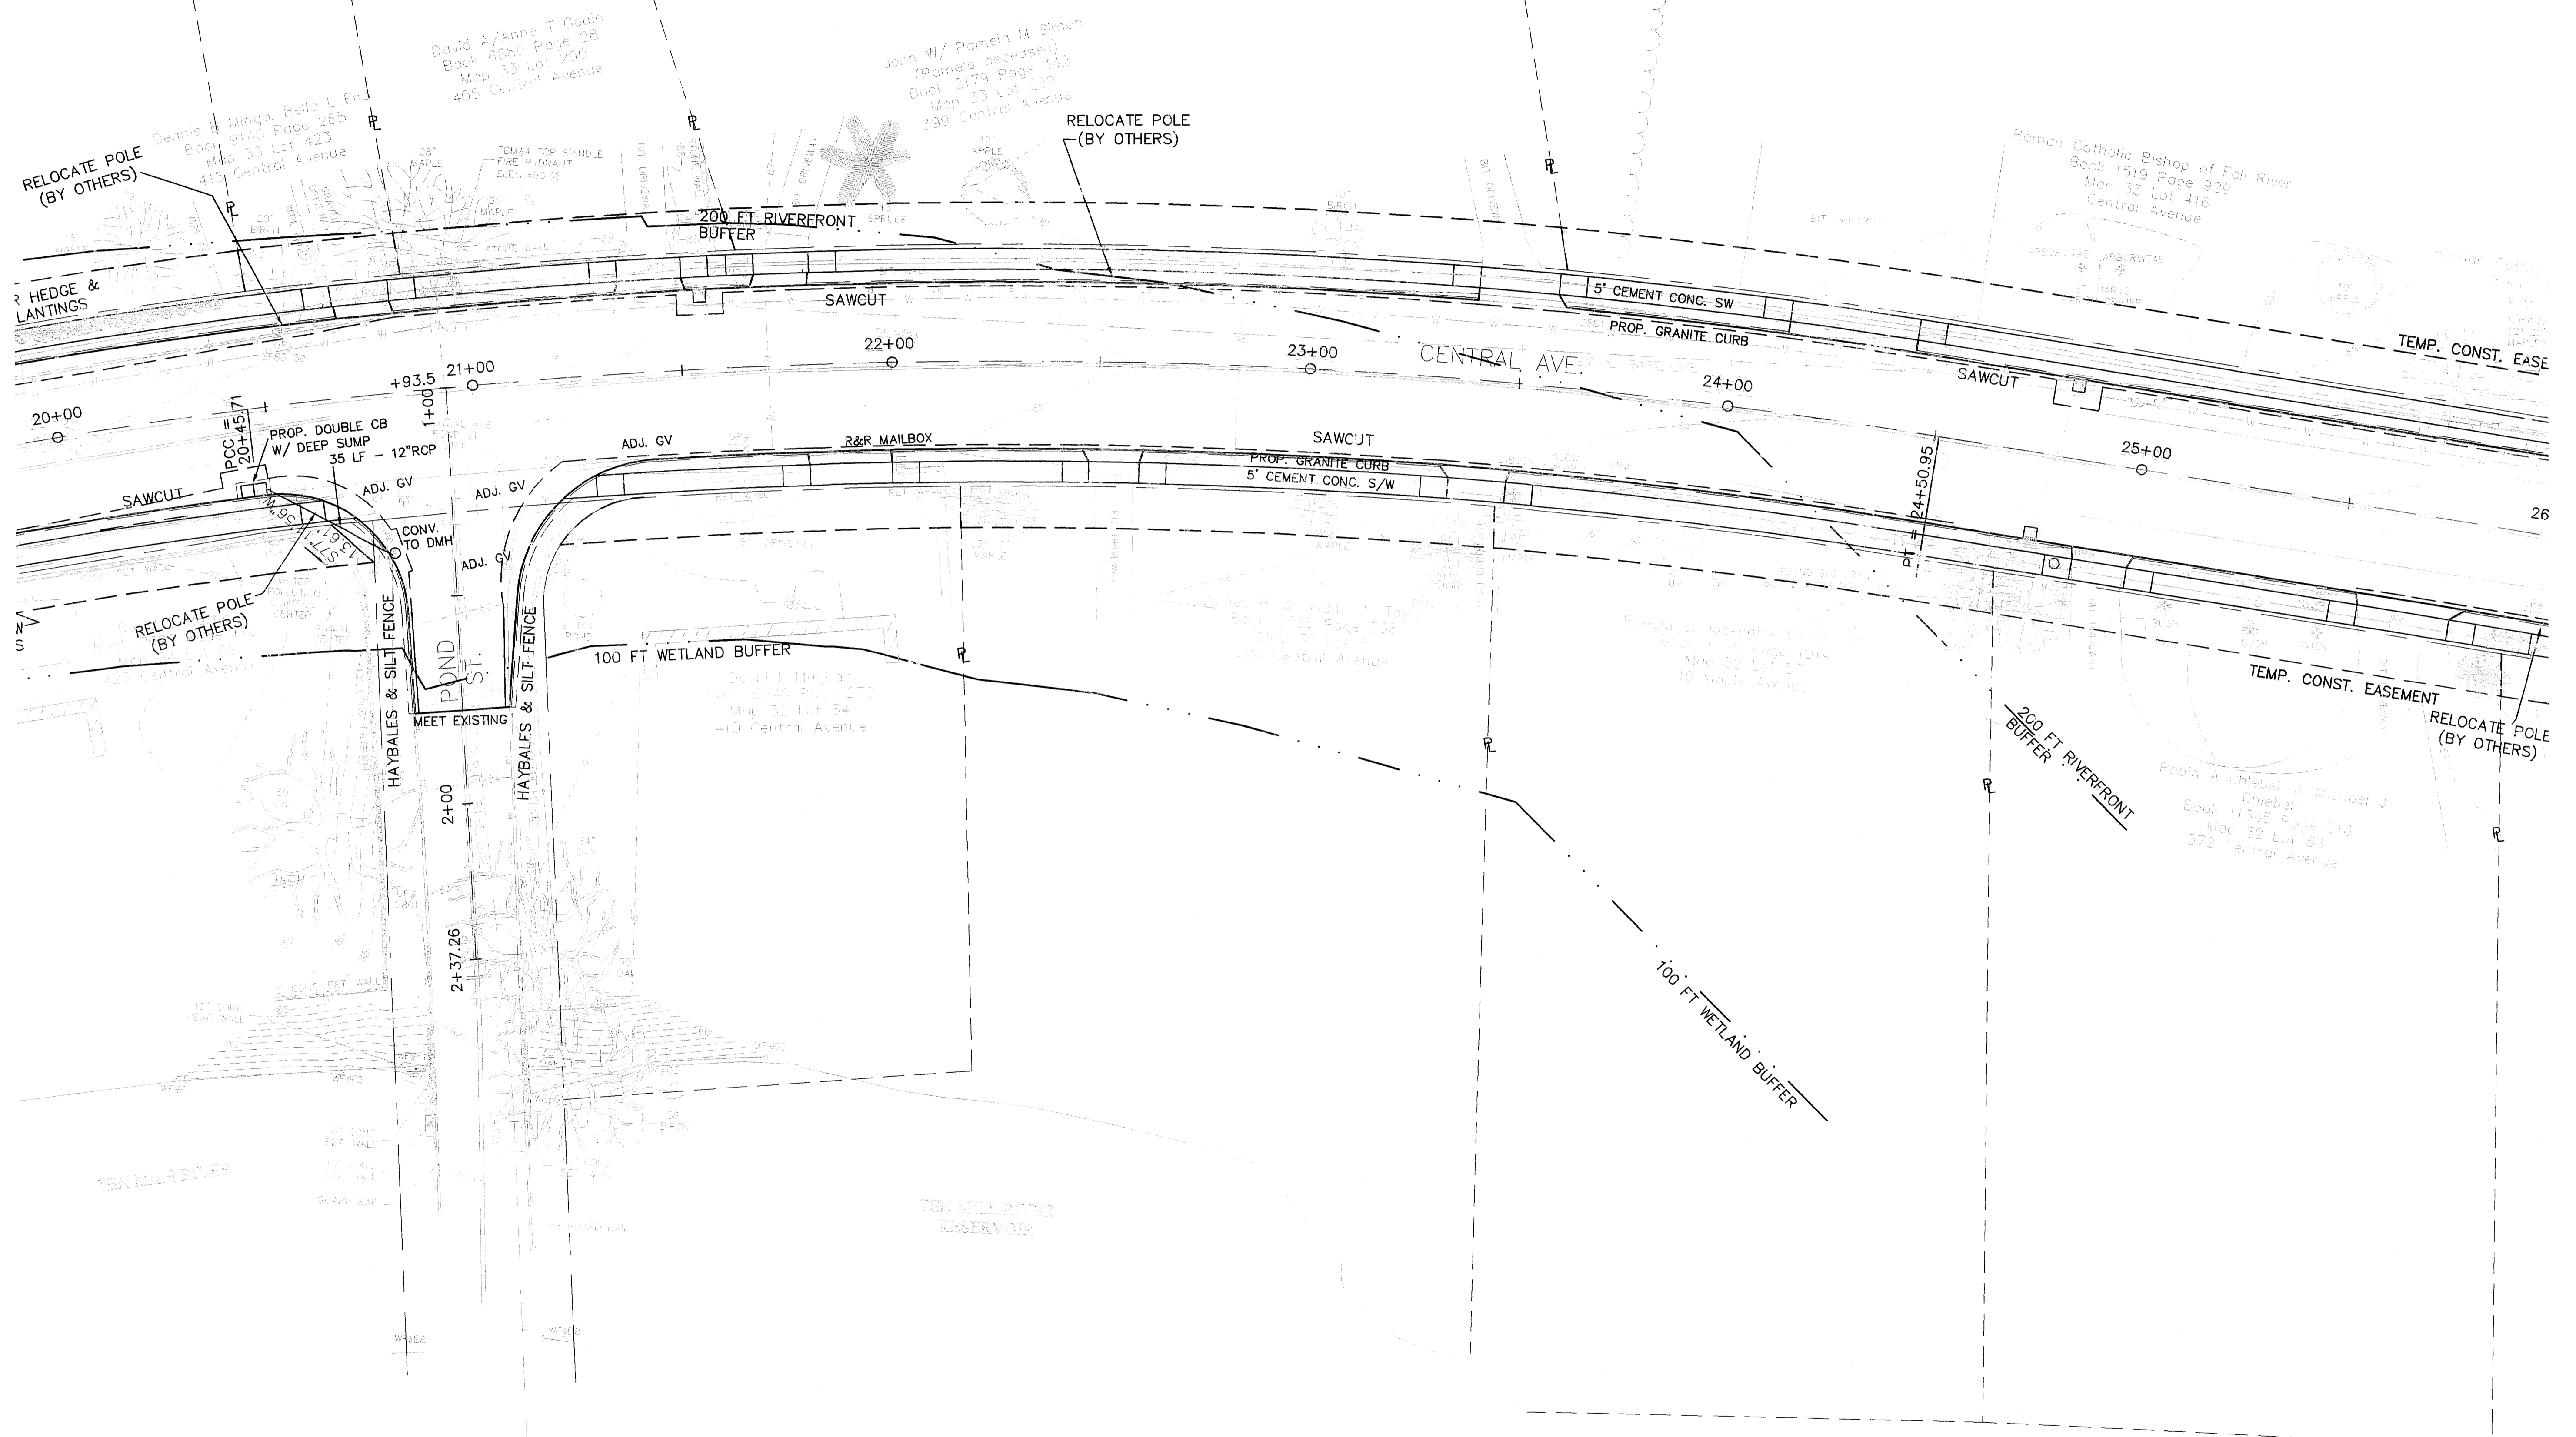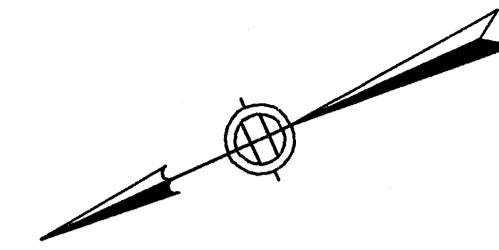

REVISIONS	
1	2/26/07 ConCom Comments

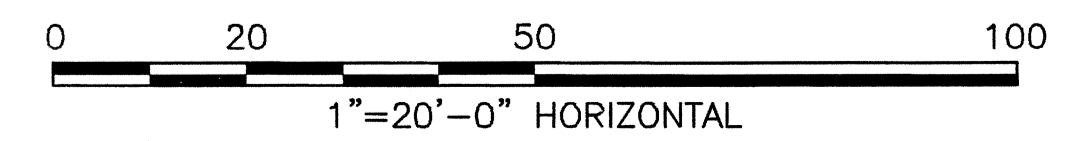

I:\6411 - Seekonk\CA\152 - Engineering\plan - 604390.dwg, 3/14/2007, 12:18:10 PM