


SCALE IN FEET
SCALE: 1"=40'

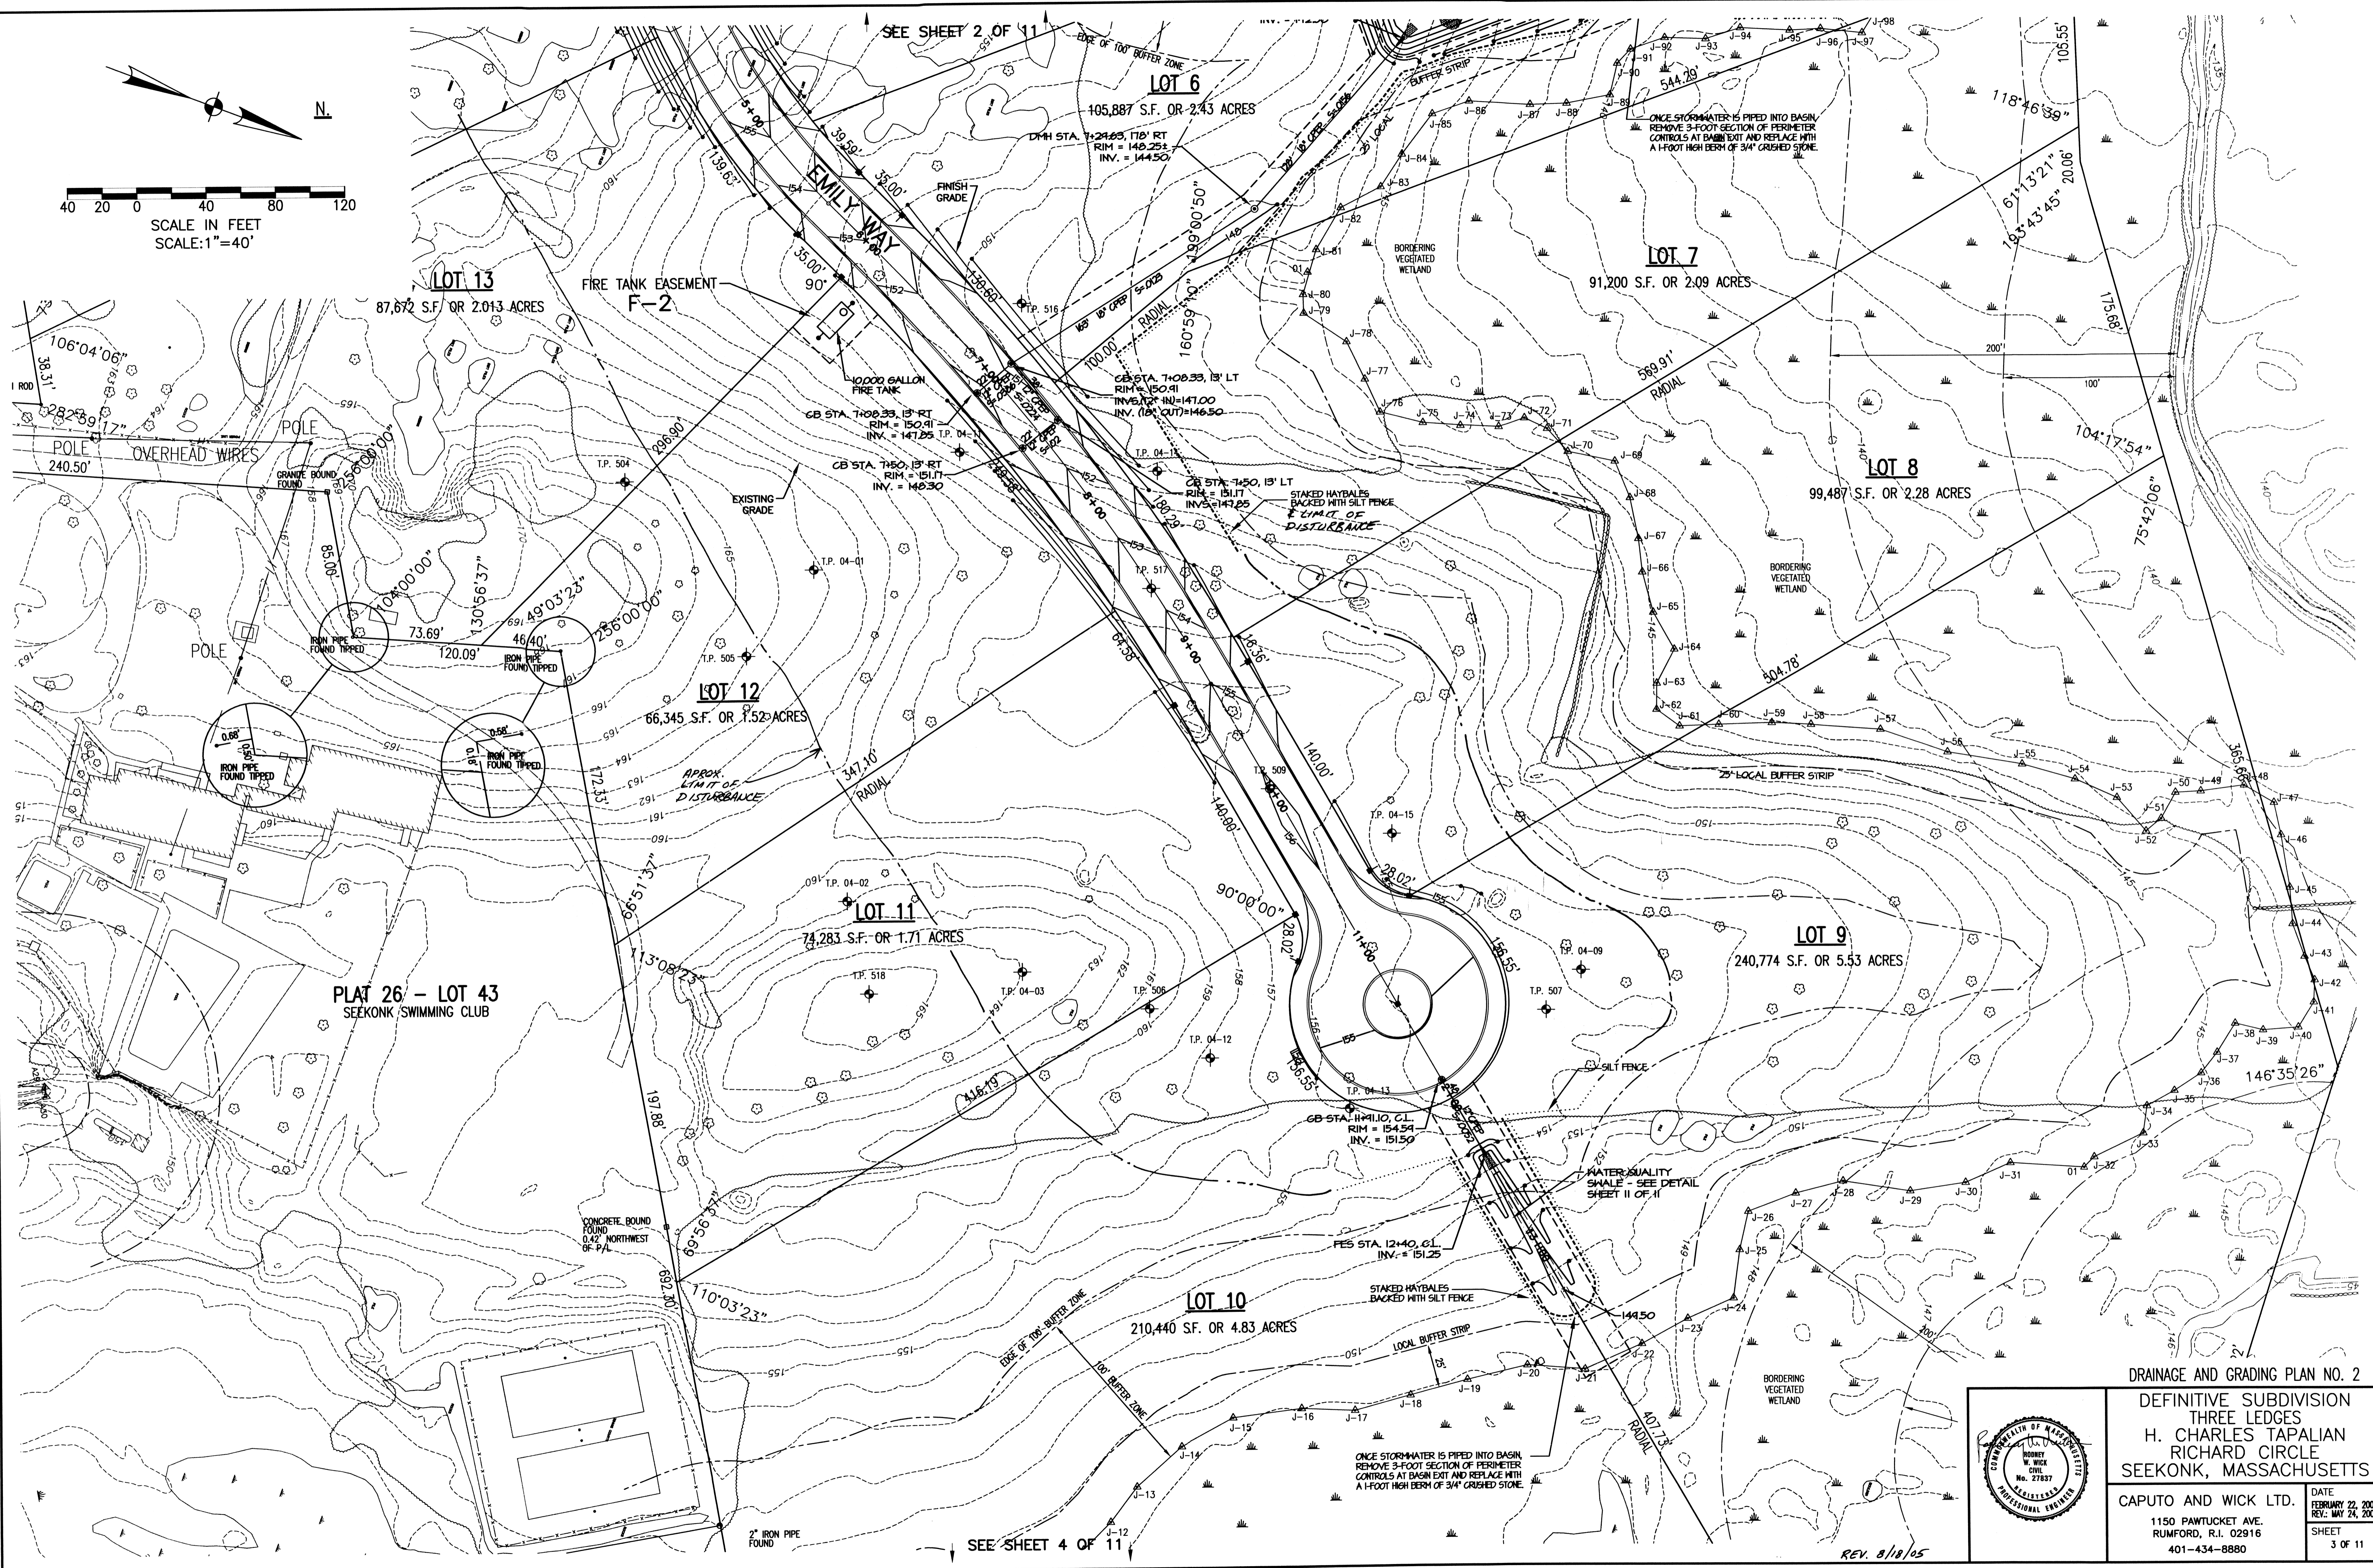

SEE SHEET 2 OF 11

SEE SHEET 4 OF 11

PLAT 26 - LOT 43
SEEKONK SWIMMING CLUB



DRAINAGE AND GRADING PLAN NO. 2
DEFINITIVE SUBDIVISION
THREE LEDGES
H. CHARLES TAPALIAN
RICHARD CIRCLE
SEEKONK, MASSACHUSETTS
 CAPUTO AND WICK LTD. DATE: FEBRUARY 22, 2005
 1150 PAWTUCKET AVE. RUMFORD, R.I. 02916 REV.: MAY 24, 2005
 401-434-8880 SHEET 3 OF 11

REV. 8/18/05