


COMMONWEALTH OF MASSACHUSETTS (RAILROAD)

BENCH MARK  
TOP OF CONCRETE HEADWALL  
SOUTHEAST CORNER  
ELEV. = 104.57 (MSL)

N.  
SCALE: 1" = 40'

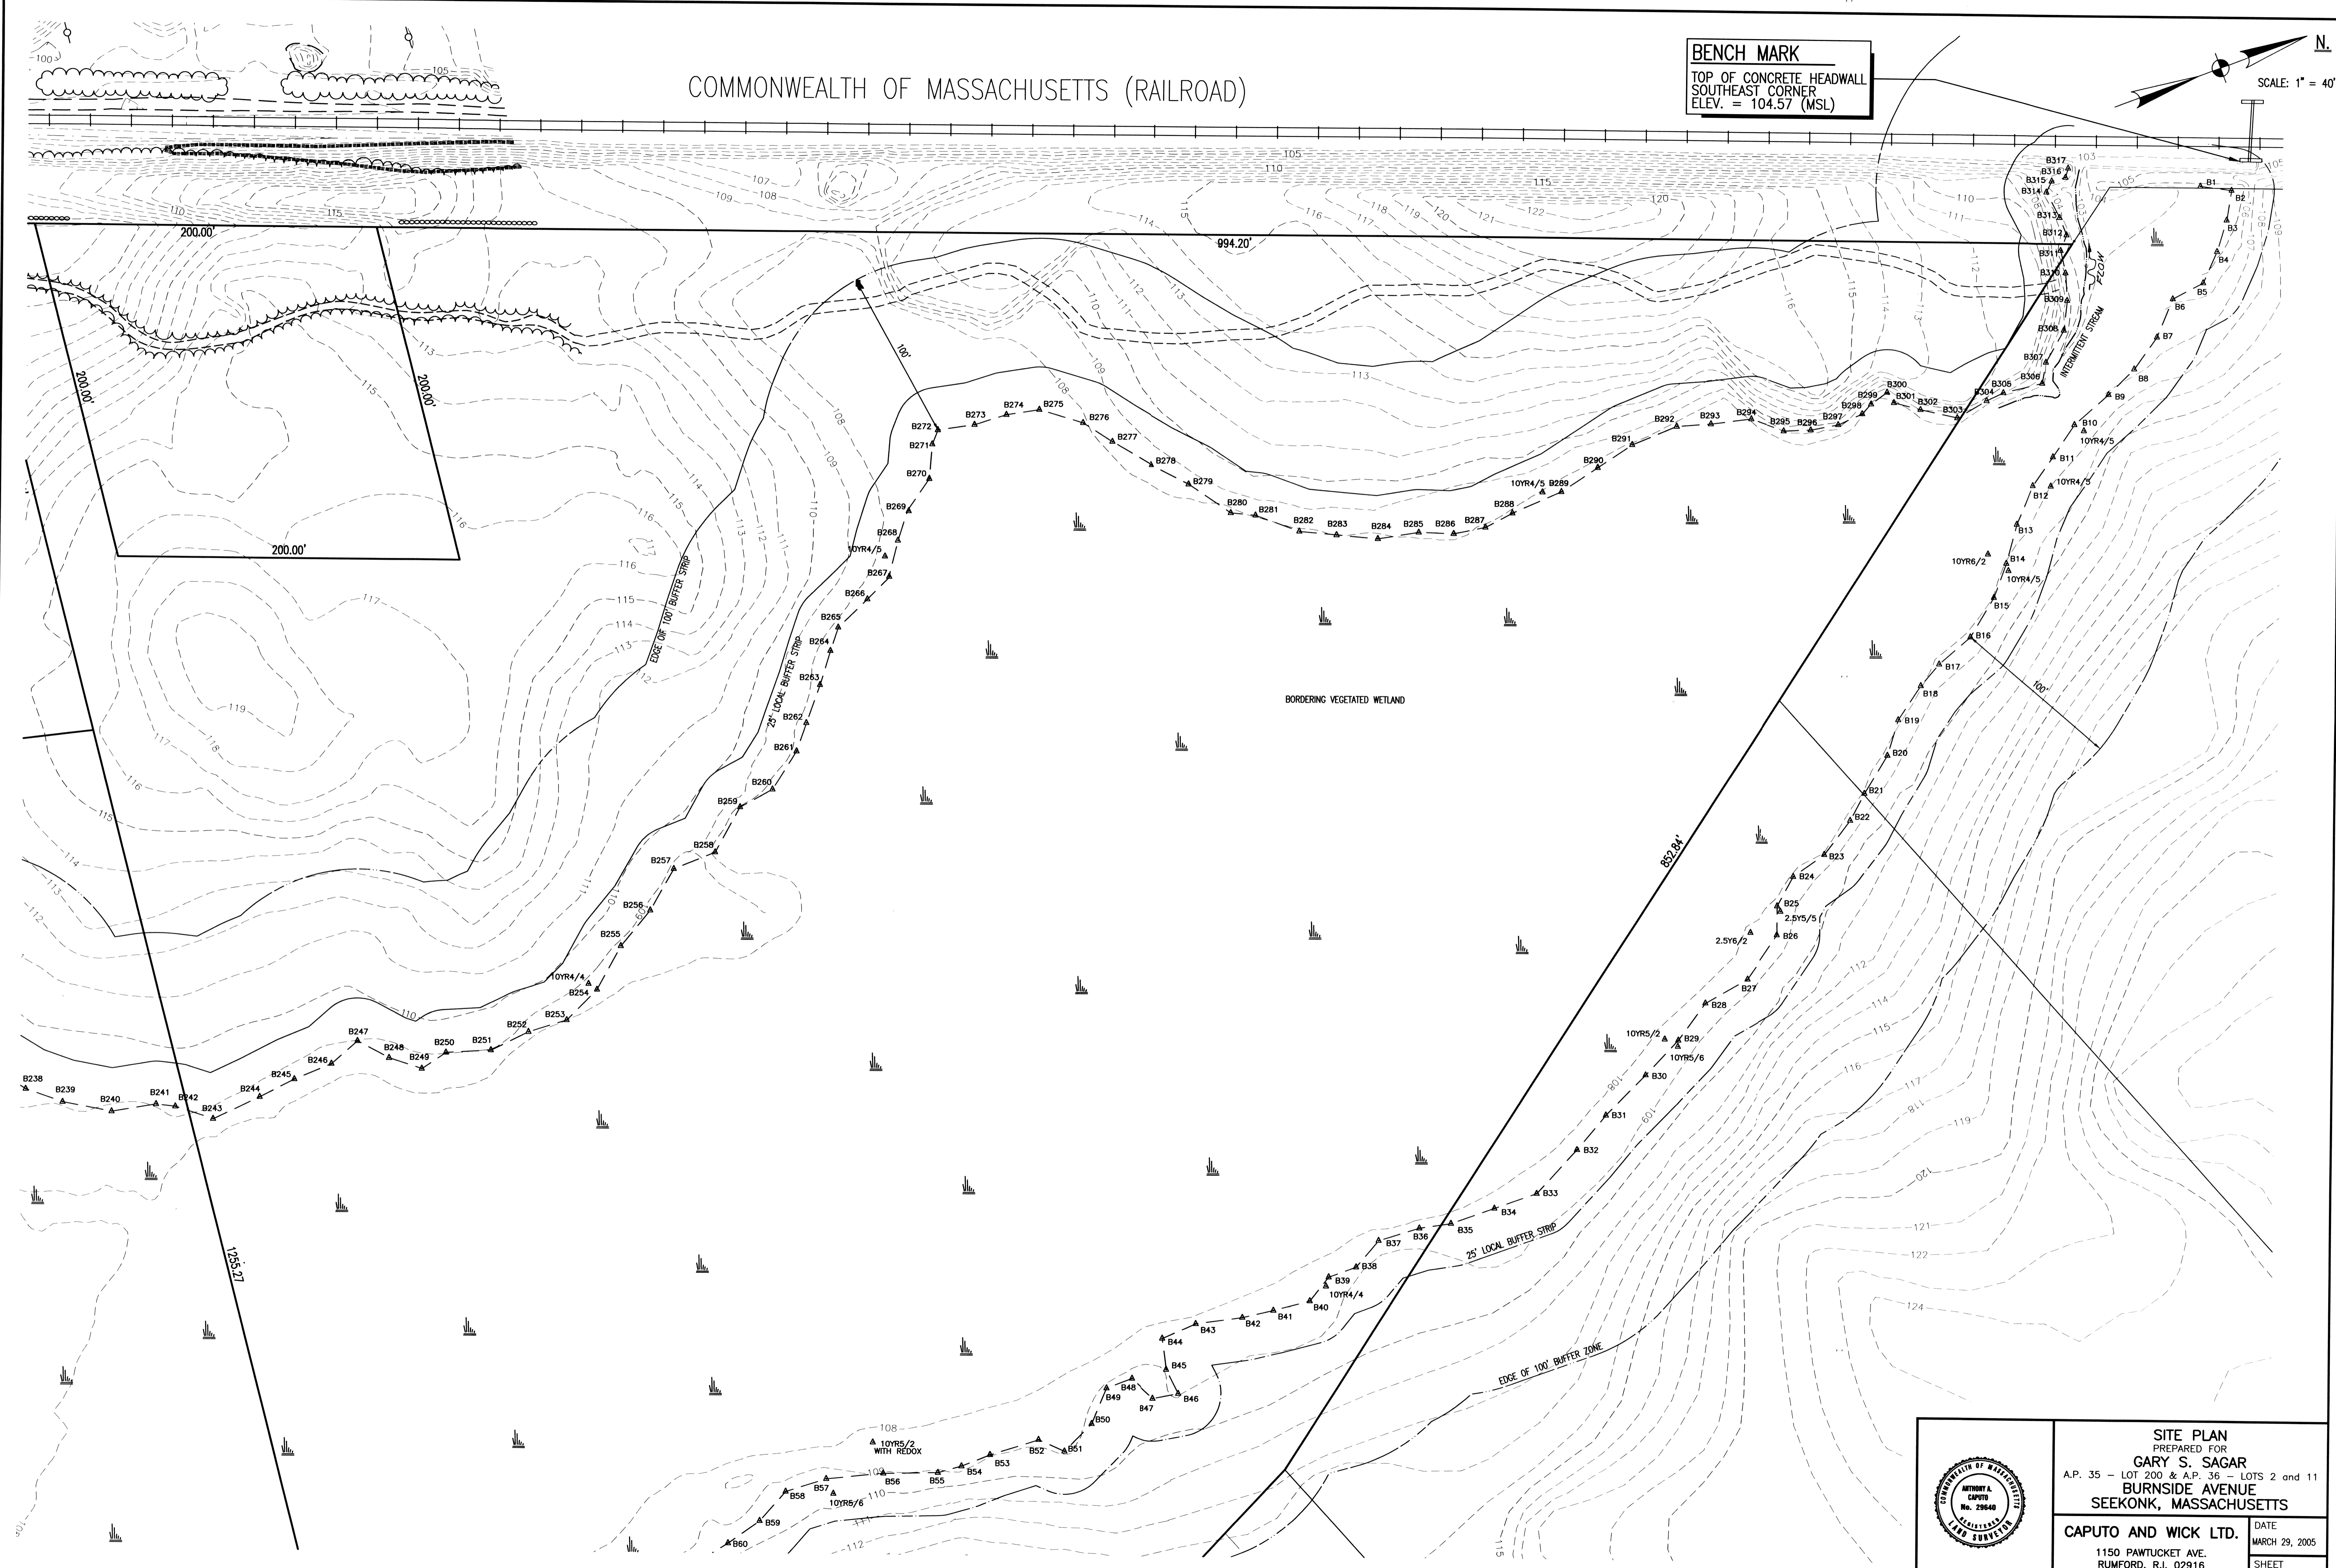

**SITE PLAN**  
PREPARED FOR  
**GARY S. SAGAR**  
A.P. 35 - LOT 200 & A.P. 36 - LOTS 2 and 11  
**BURNSIDE AVENUE**  
**SEEKONK, MASSACHUSETTS**

**CAPUTO AND WICK LTD.** DATE  
1150 PAWTUCKET AVE. MARCH 29, 2005  
RUMFORD, R.I. 02916 SHEET  
401-434-8880 2 OF 4