



SHEET TITLE
**REQUEST FOR
DETERMINATION
PLAN**

PROJECT APPLICANT
K. BROTHERS, LLC
2138 SILAS DEANE HWY, STE 101
ROCKY HILL CT, 06087

LOCATION
1035 NEWMAN AVE.
SEEKONK, MA



PLAT: 27 LOT: 235

PROJECT #	DATE	DRAWN	CHECK
130110	06/17/13	NKH	KH

REVISIONS	NO.	DATE	DESCRIPTION	BY

69-763



RECEIVED
JUL 01 2013
SEEKONK
CONSERVATION

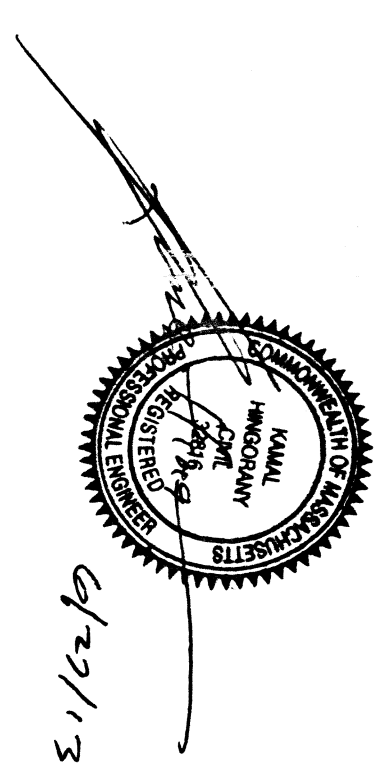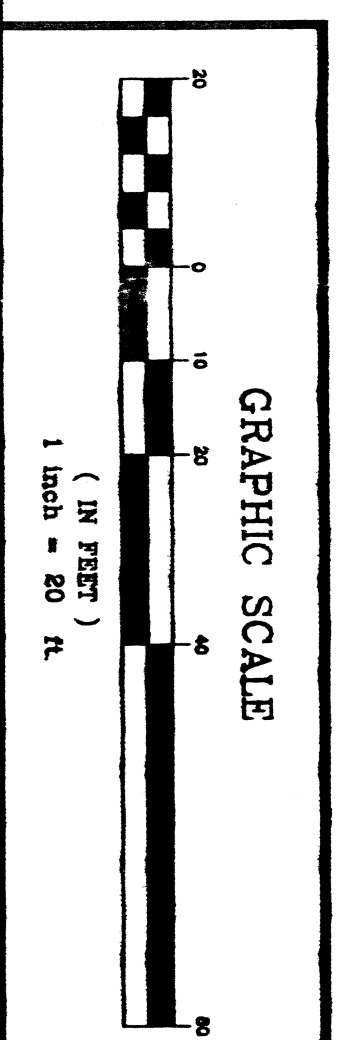

LEGEND:

- PROPERTY LINE
- EDGE OF PAVEMENT
- - - - - EXISTING CONTOUR
- - - - - PROPOSED CONTOUR
- HAYBALE AND SILT FENCE
- W — WATER LINE

NOTE:
LOAM & RESEED ALL DISTURBED AREAS AFTER ALL INSTALLATION ARE DONE. MAINTAIN HAYBALES AND SILT FENCE UNTIL GRASS IS MOWED THREE TIMES.

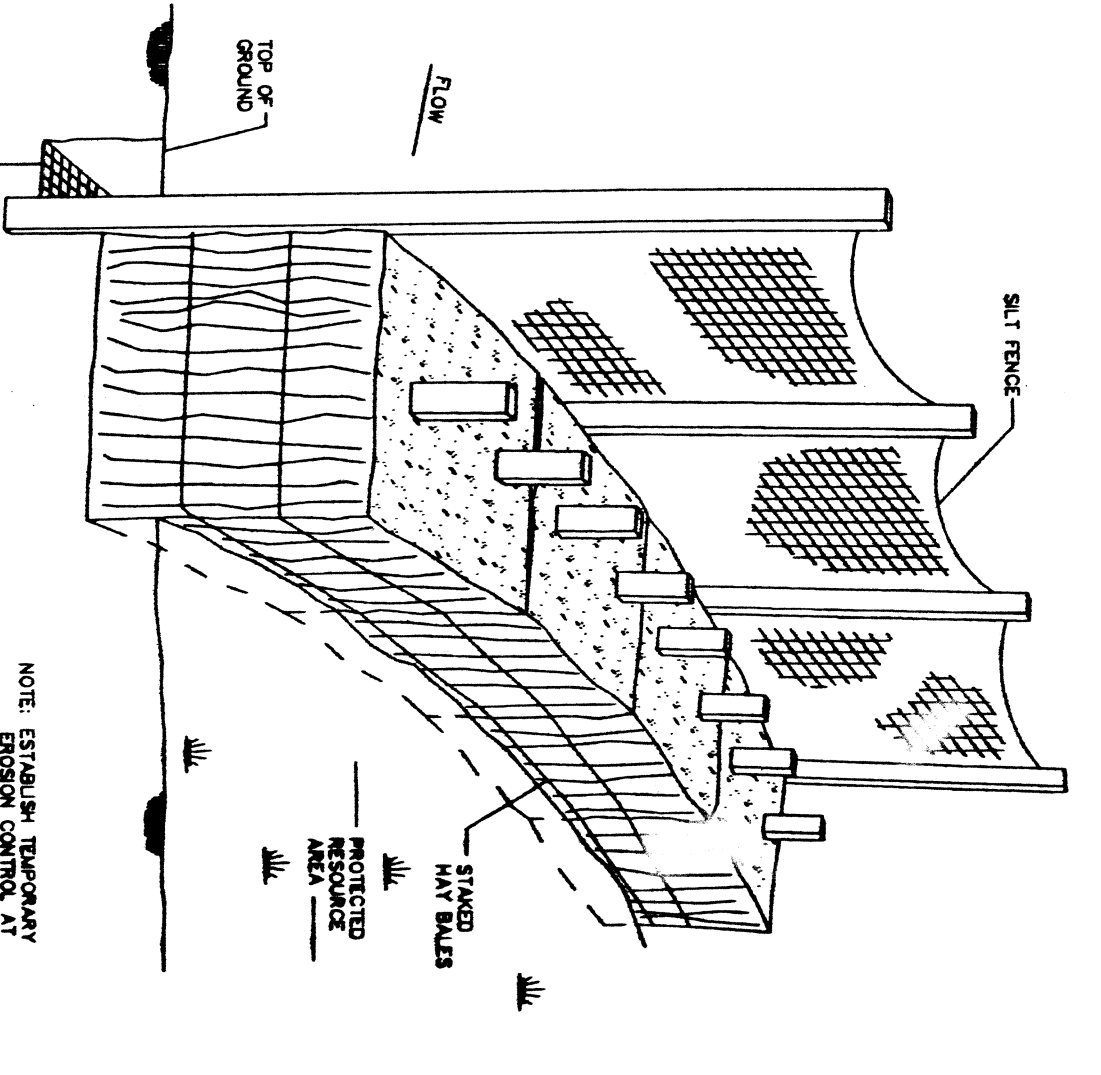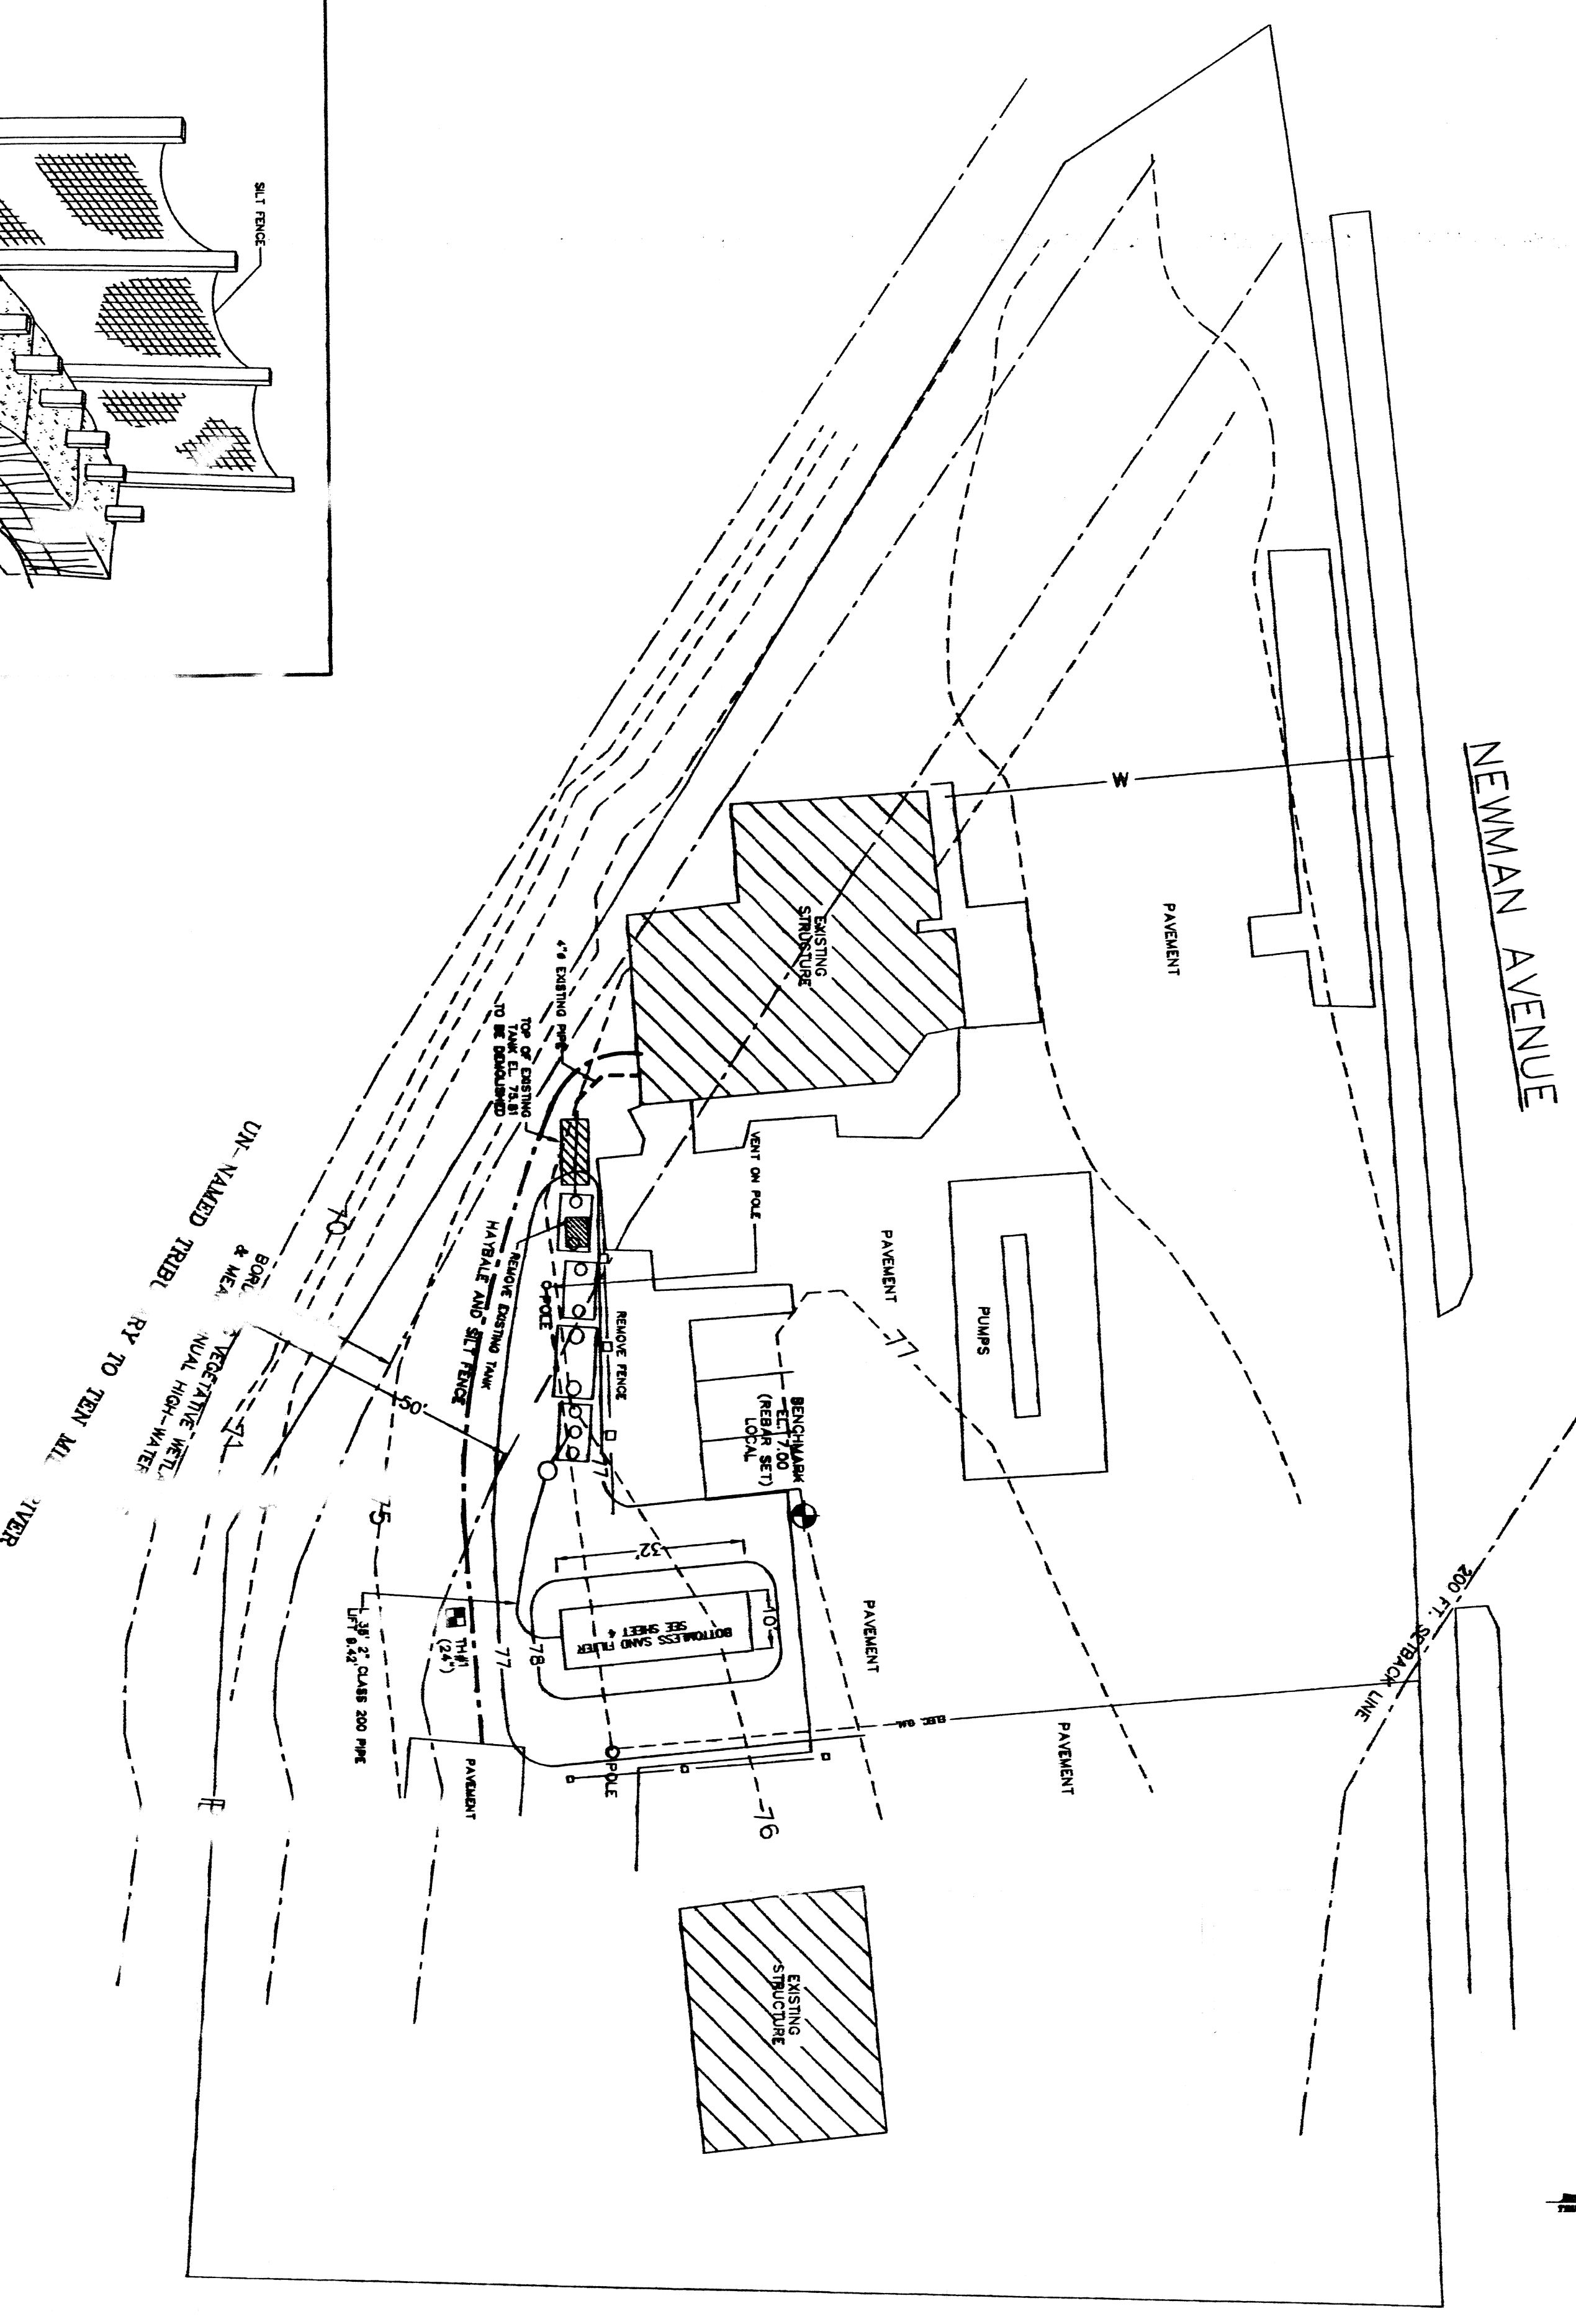

HAYBALE AND SILT FENCE EROSION CONTROL
N.T.S.