


HIGHWAY GUARD RAIL TYPE SS SEE BELOW
 TRAFFIC SIGNAL CONDUIT SEE BELOW
 WATER SUPPLY ALTERATIONS SEE BELOW
 STORM DRAINAGE ALTERATIONS SEE DRAINAGE PLANS

SEEKONK ROUTE 152 IMPROVEMENTS				
STATE	FED.AID PROJ.NO.	FISCAL YEAR	SHEET NO.	TOTAL SHEETS
MASS.			3	6
PROJECT FILE NO.			604390	

CONSERVATION COMMISSION PLAN - 2

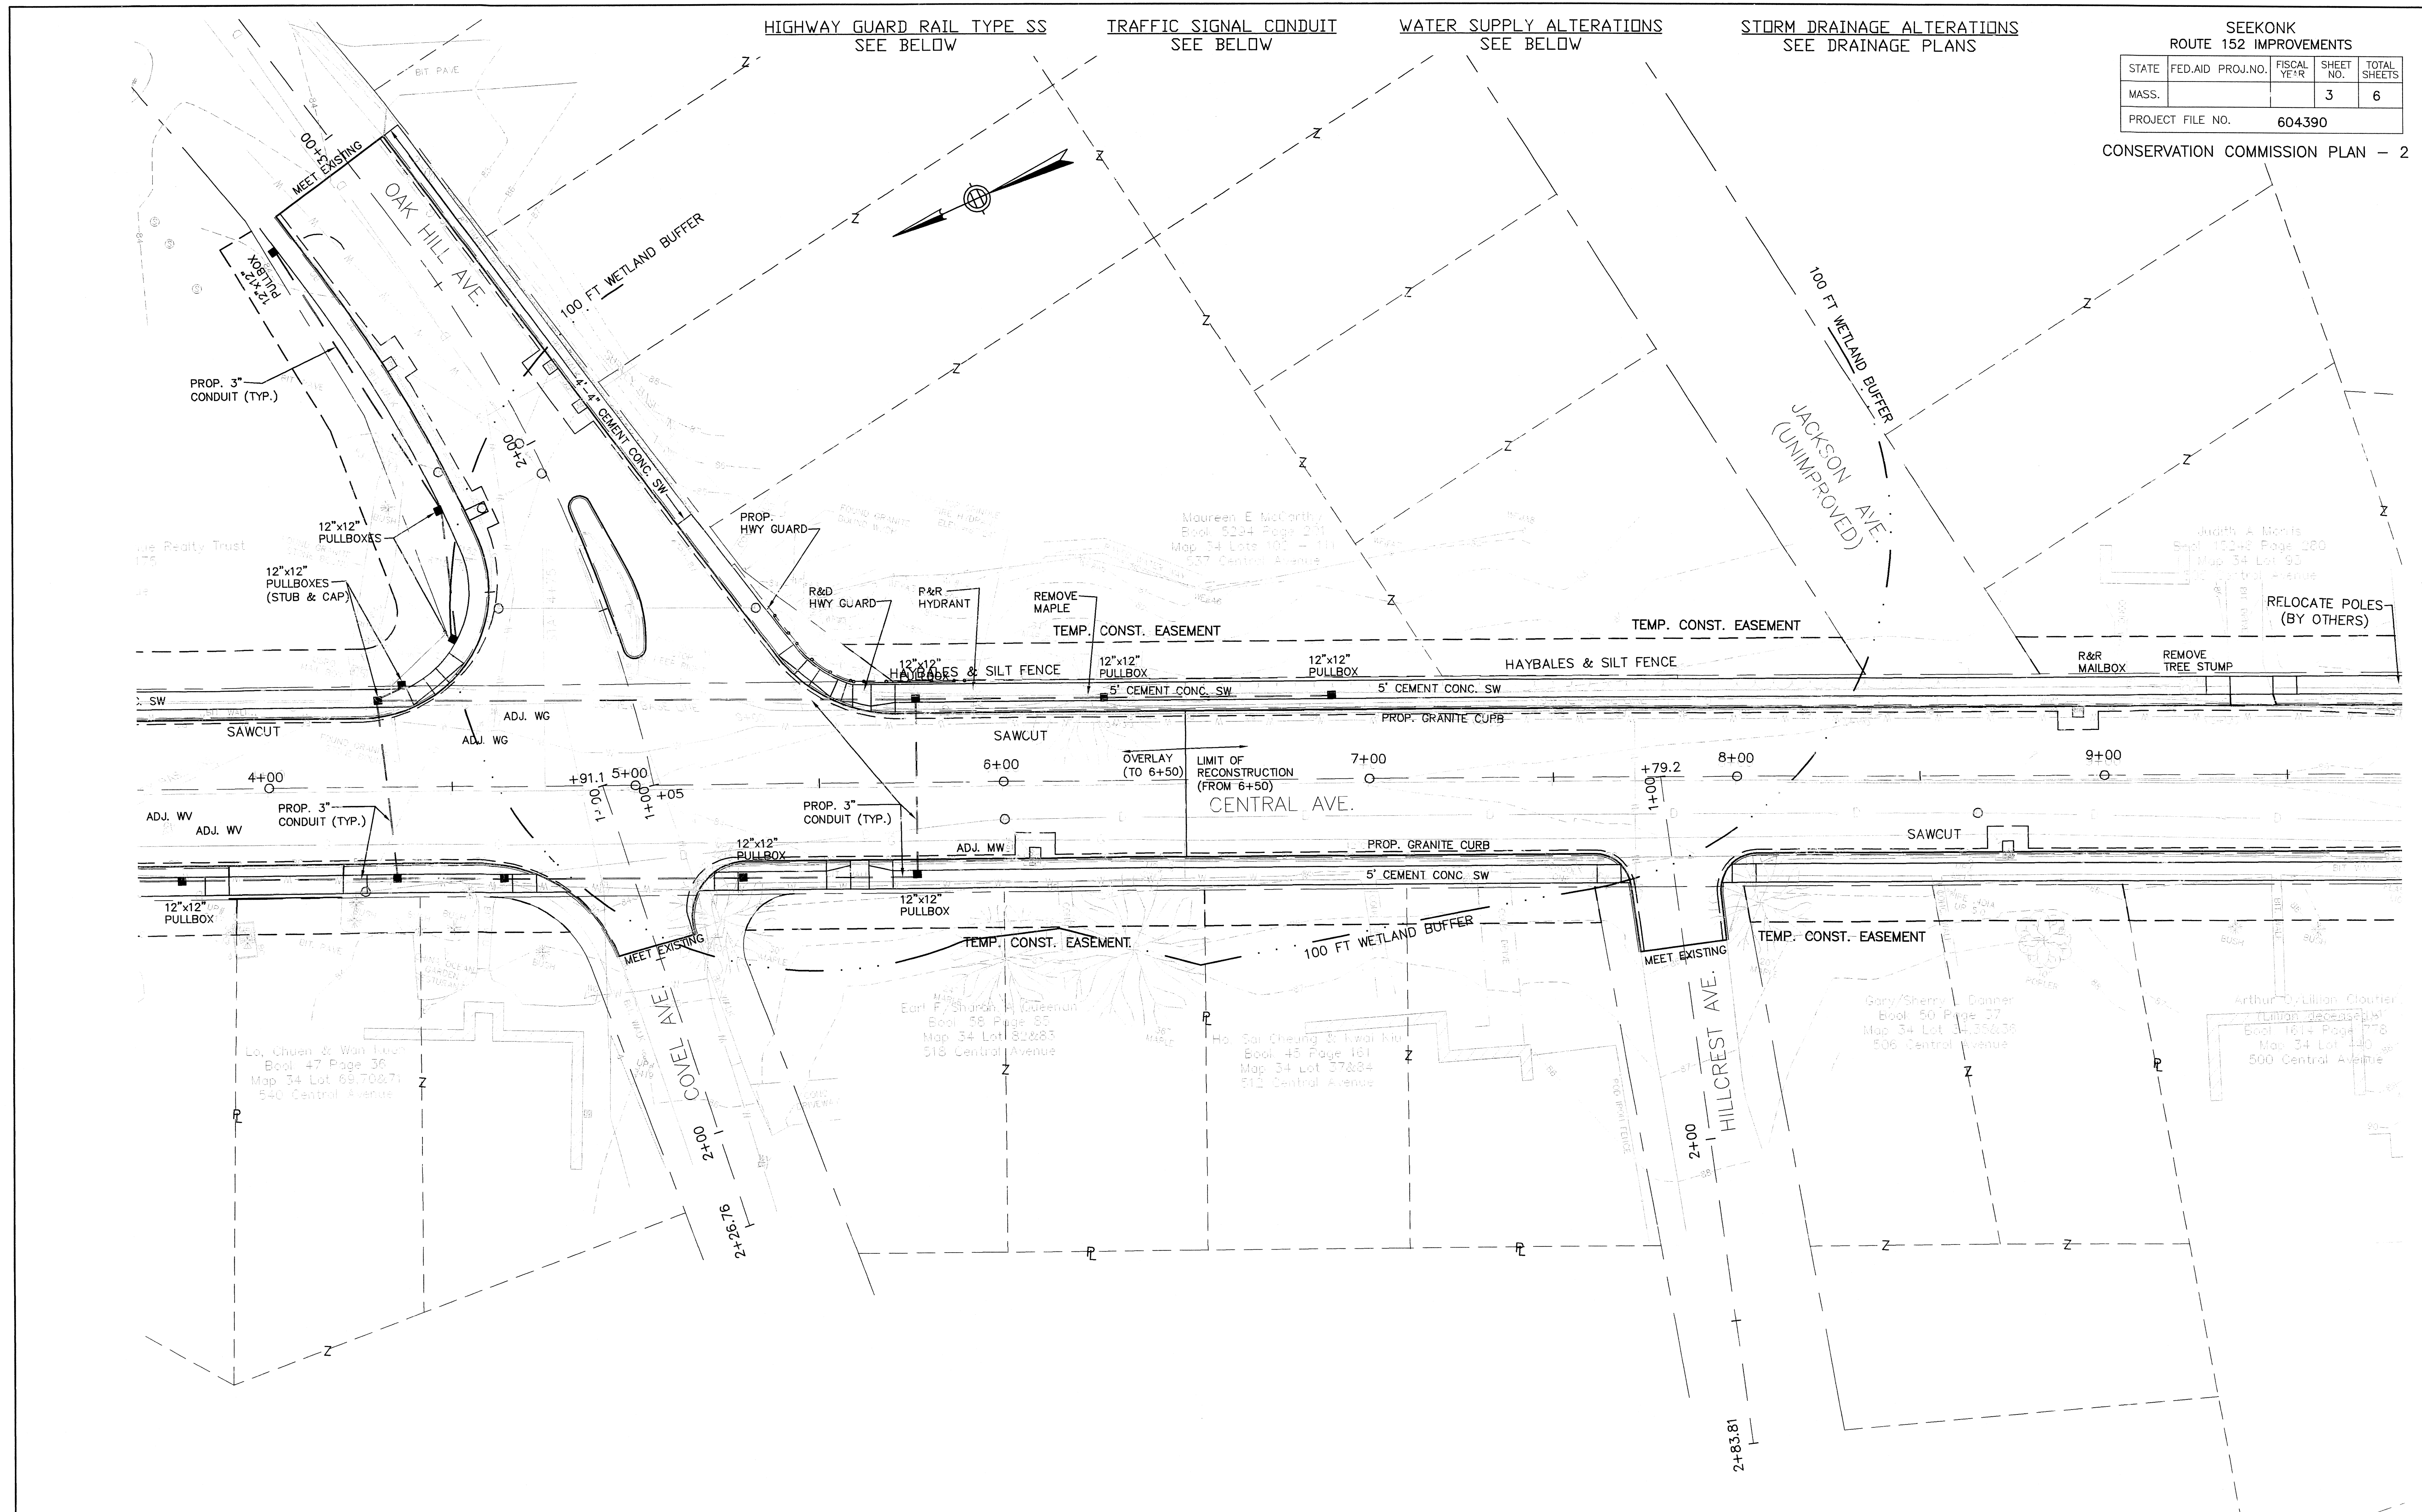

NO.	DATE	DESCRIPTION
1	2/26/07	ConCom Comments

REVISIONS

