


SCALE: 1" = 40'

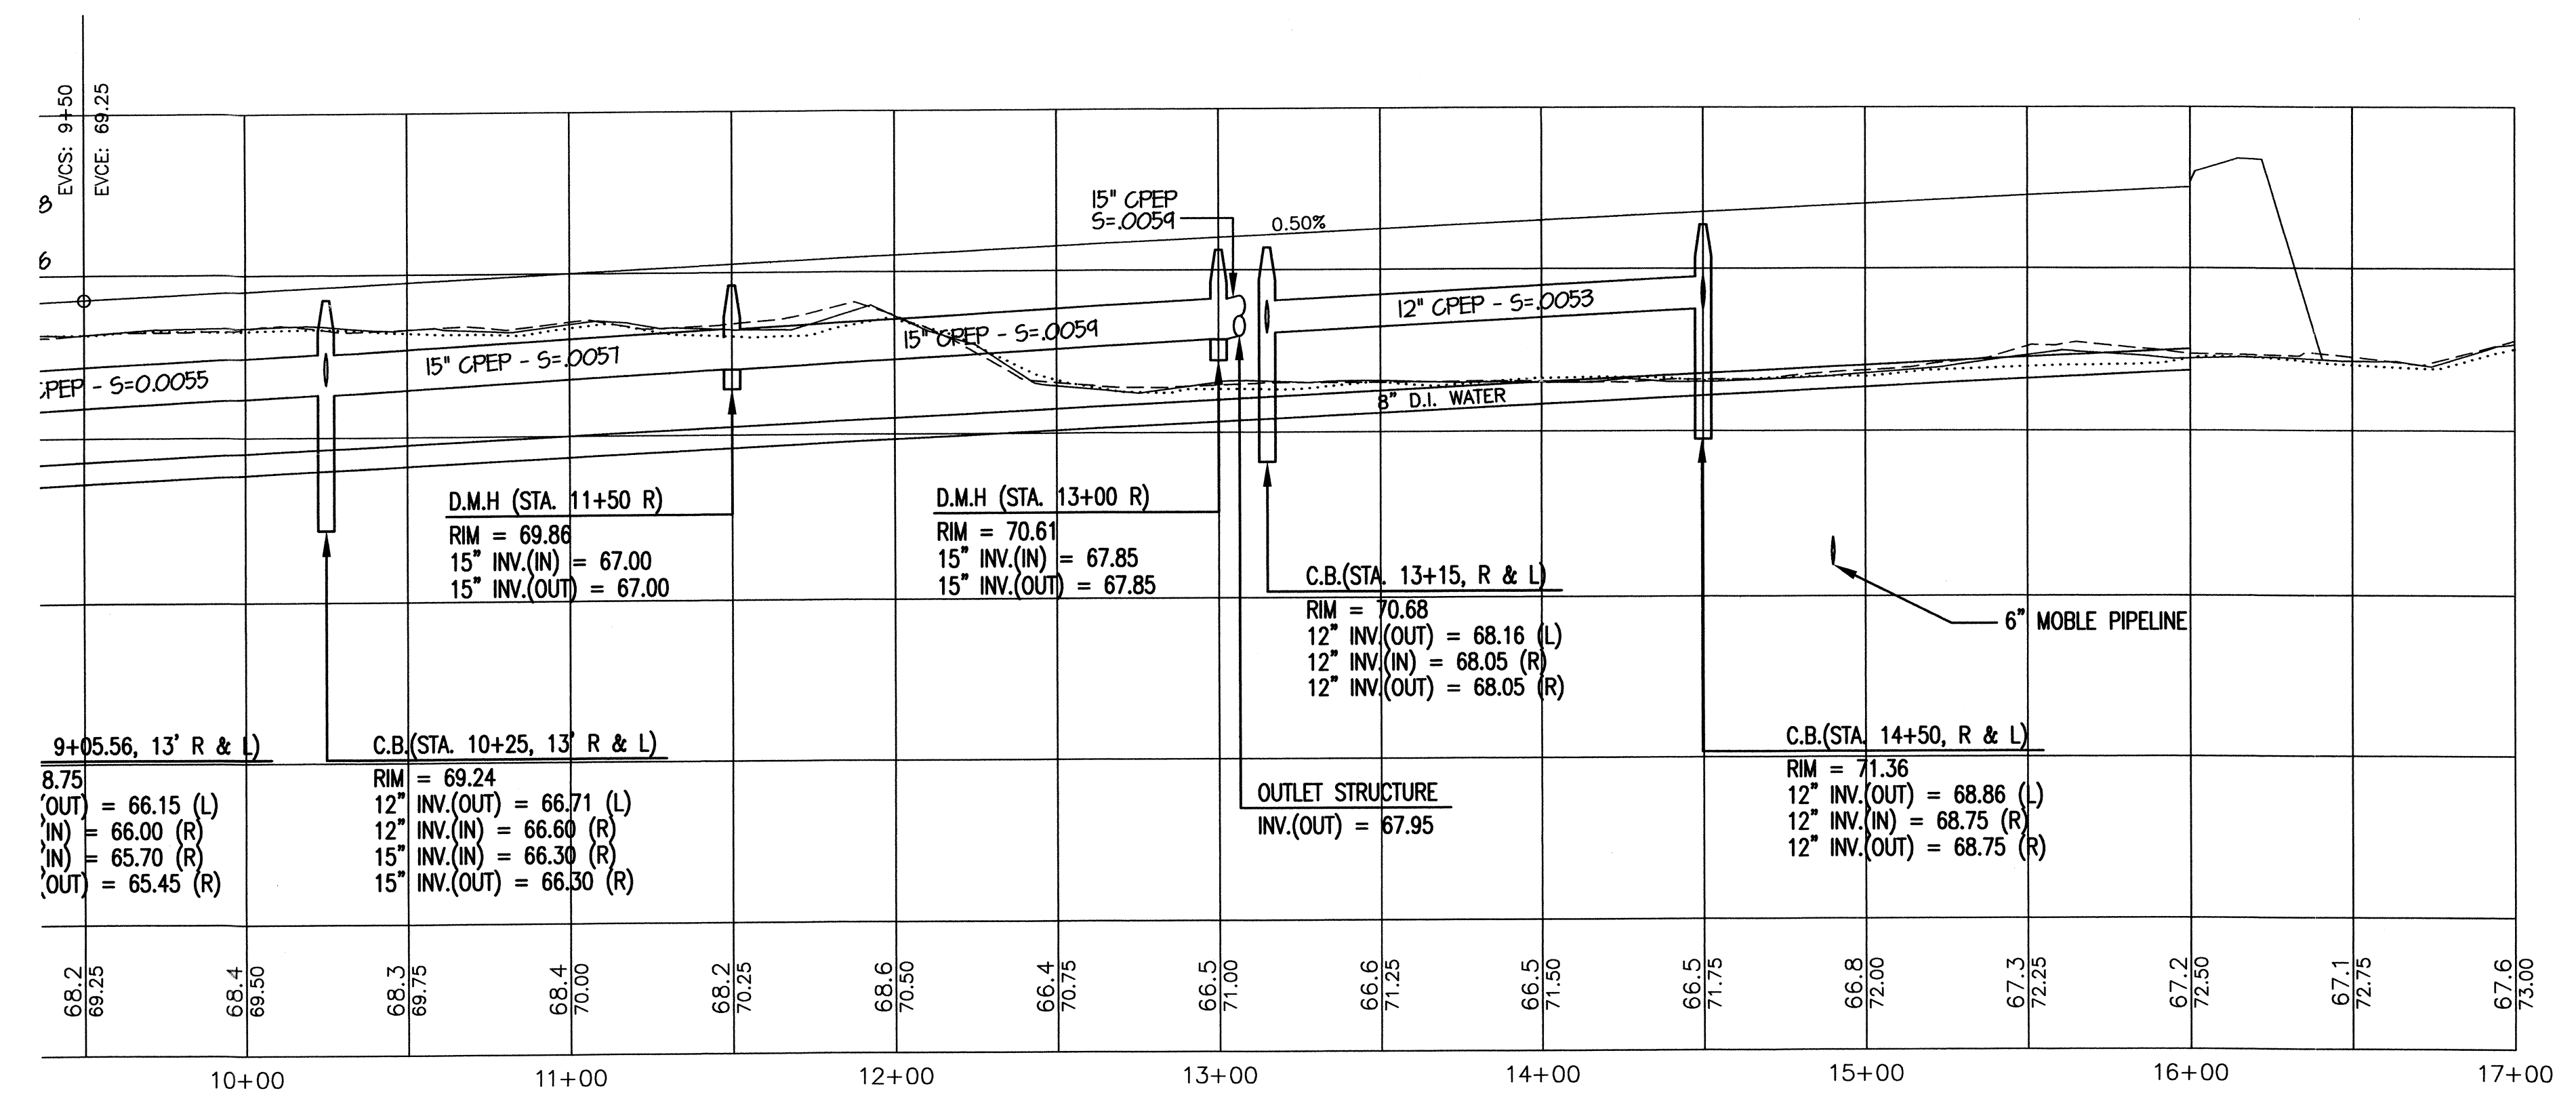

SCALE: HOR.: 1" = 40'
VERT.: 1" = 4'

ROADWAY PLAN AND PROFILE NO. 2

**DEFINITIVE SUBDIVISION
GREENWOOD FARM
PREPARED FOR
DUSHAW DEVELOPMENT COMPANY
GREENWOOD AVENUE
SEEKONK, MASSACHUSETTS**

STATE OF MASSACHUSETTS
SEAL OF THE PROFESSIONAL ENGINEER
CAPUTO AND WICK LTD.
No. 27837

DATE
NOVEMBER 1, 2004

SHEET
9 OF 14

CAPUTO AND WICK LTD.
1150 PAWTUCKET AVE.
RUMFORD, R.I. 02916
401-434-8880