



SITE NOTES


1. THE CONTRACTOR IS DIRECTED TO EXCAVATE THE EXISTING LEACHING FIELD TO APPROXIMATELY 3 FEET BELOW THE EXISTING GRADE.
2. THE LEACHATE WHICH WILL BE EXPERIENCED DURING THE EXCAVATION MUST BE COLLECTED AND REMOVED OFF SITE BY A LICENSED SEPTIC WALKER.
3. THE SUBSEWER MAY DIRECT THE CONTRACTOR TO EXCAVATE BEYOND THE ESTABLISHED LIMITS OF EXCAVATION IF NECESSARY TO OBTAIN A PRICE IN THE BID FORM.
4. THE EXCAVATED MATERIAL WILL BE STOCKPILED ON SITE AND BE REUSED IN THE SLOPED AREAS.

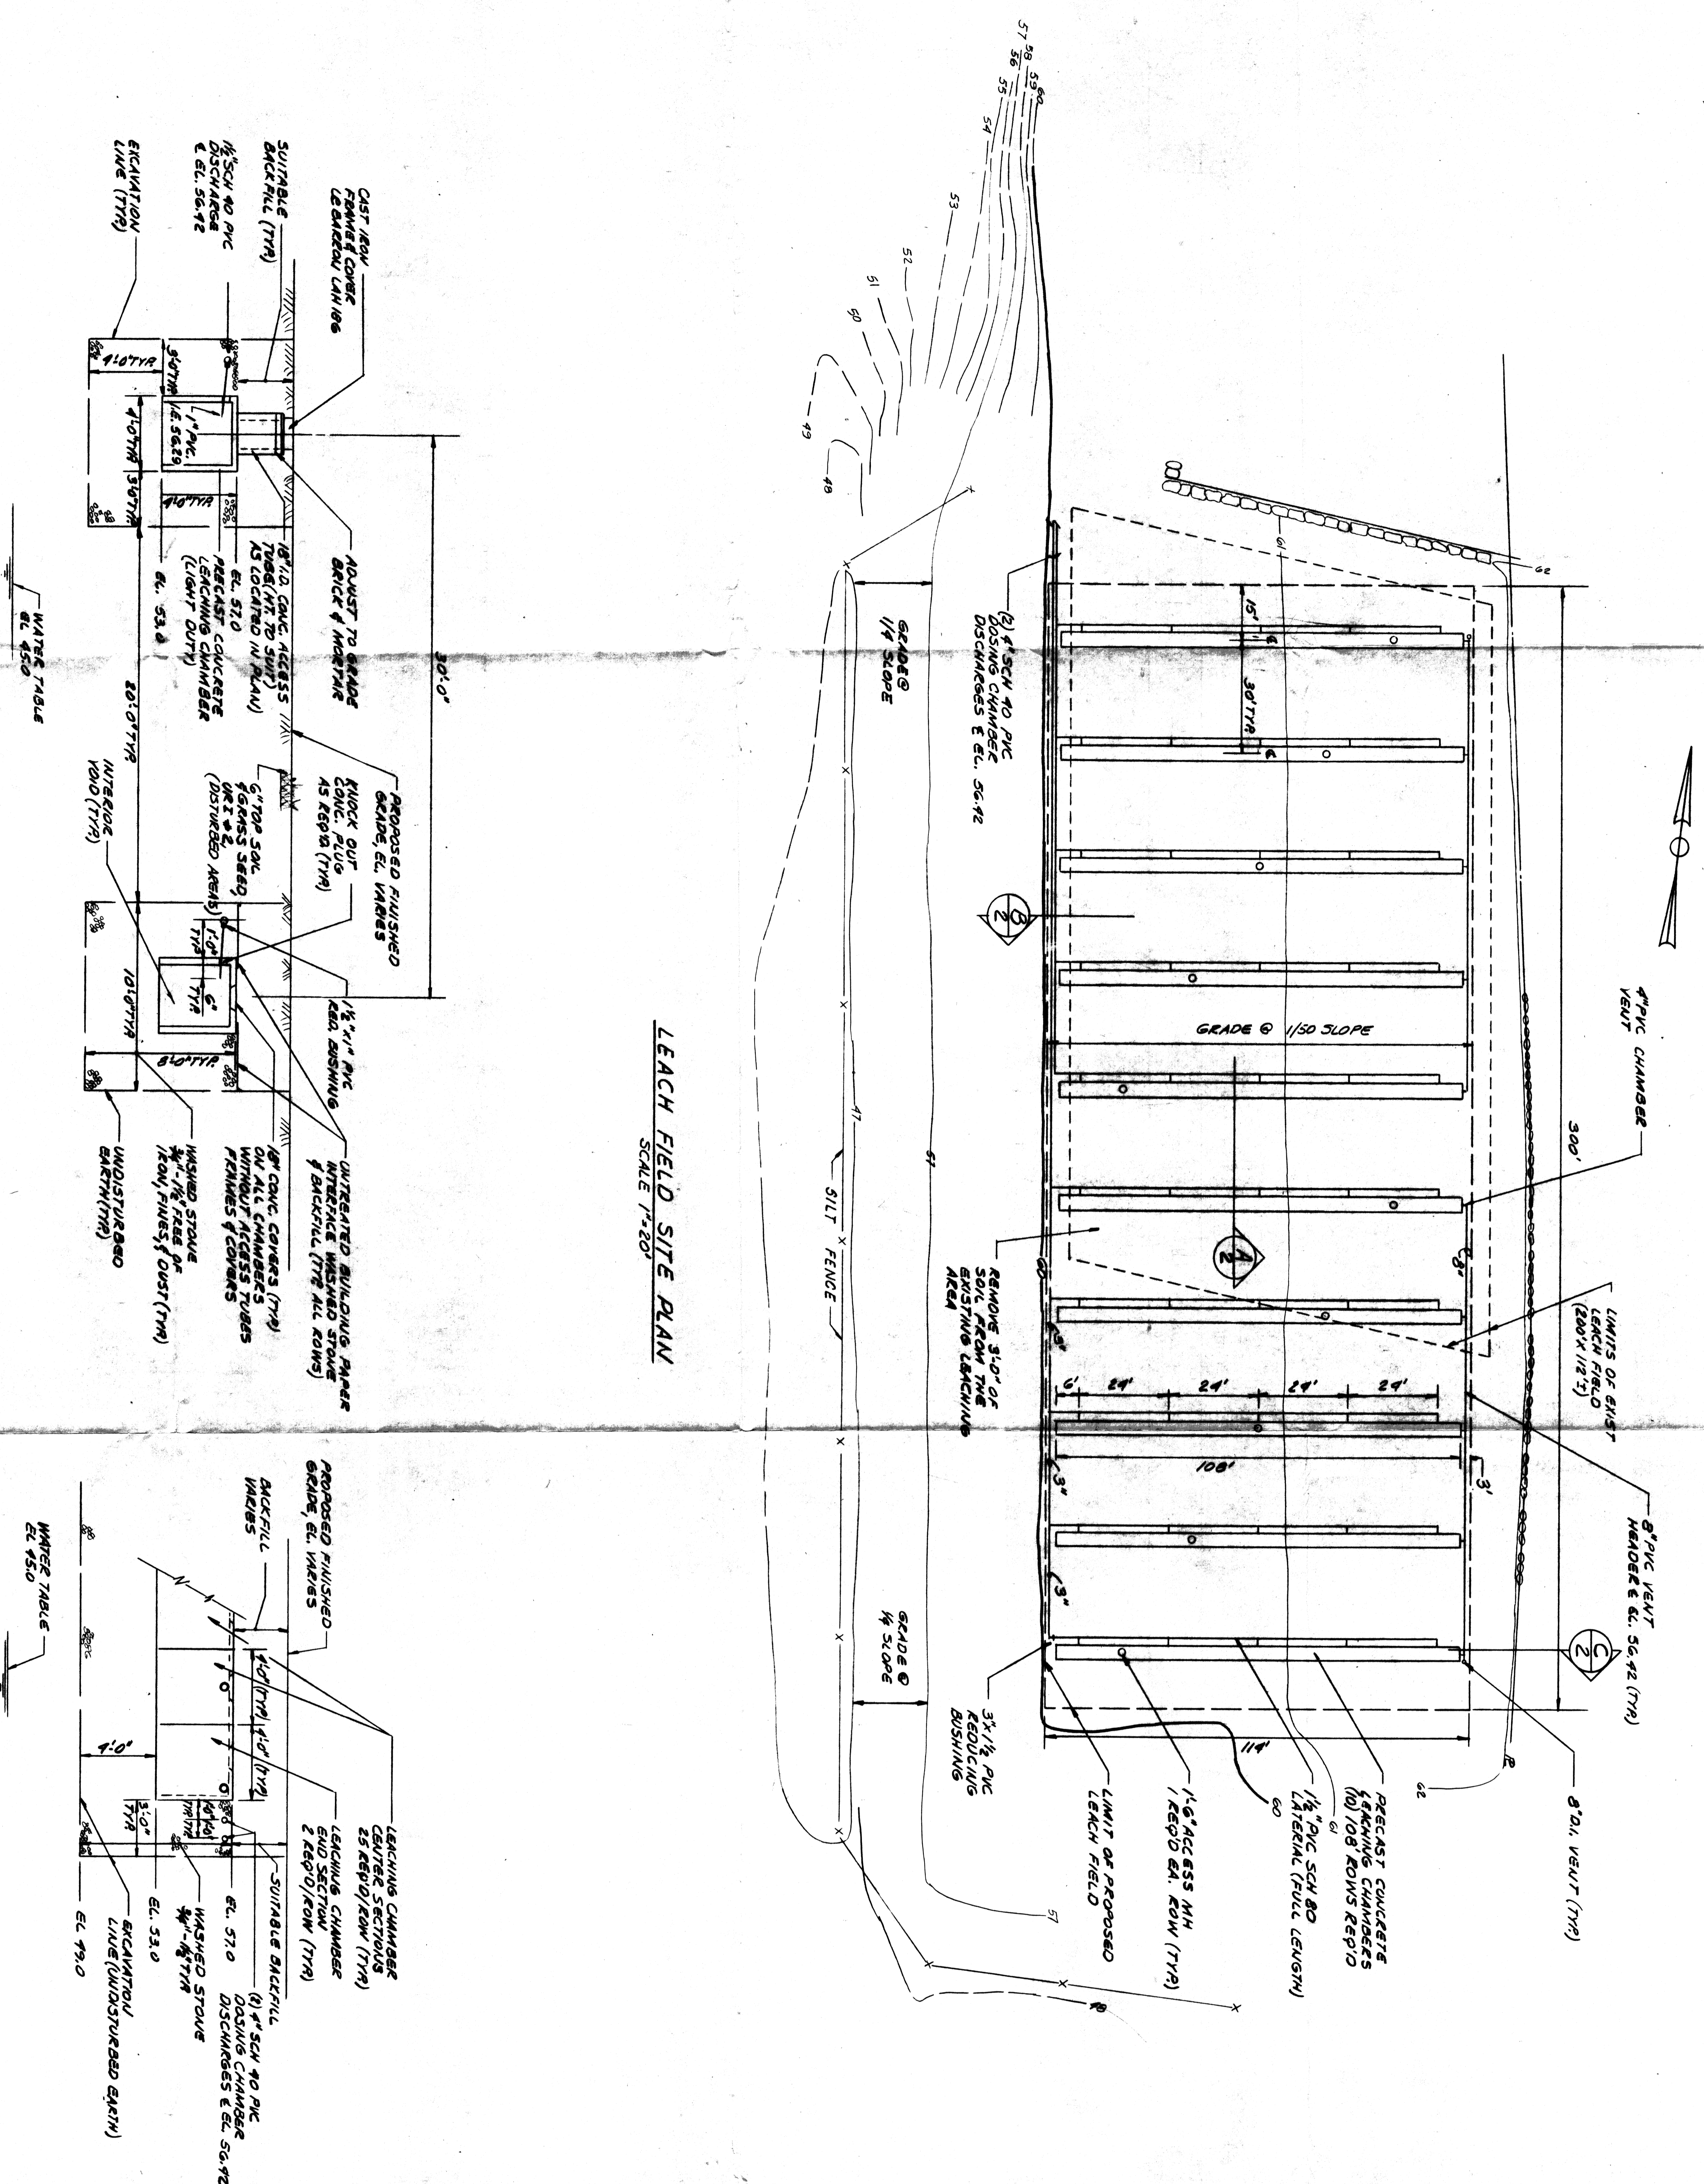


SECTION A

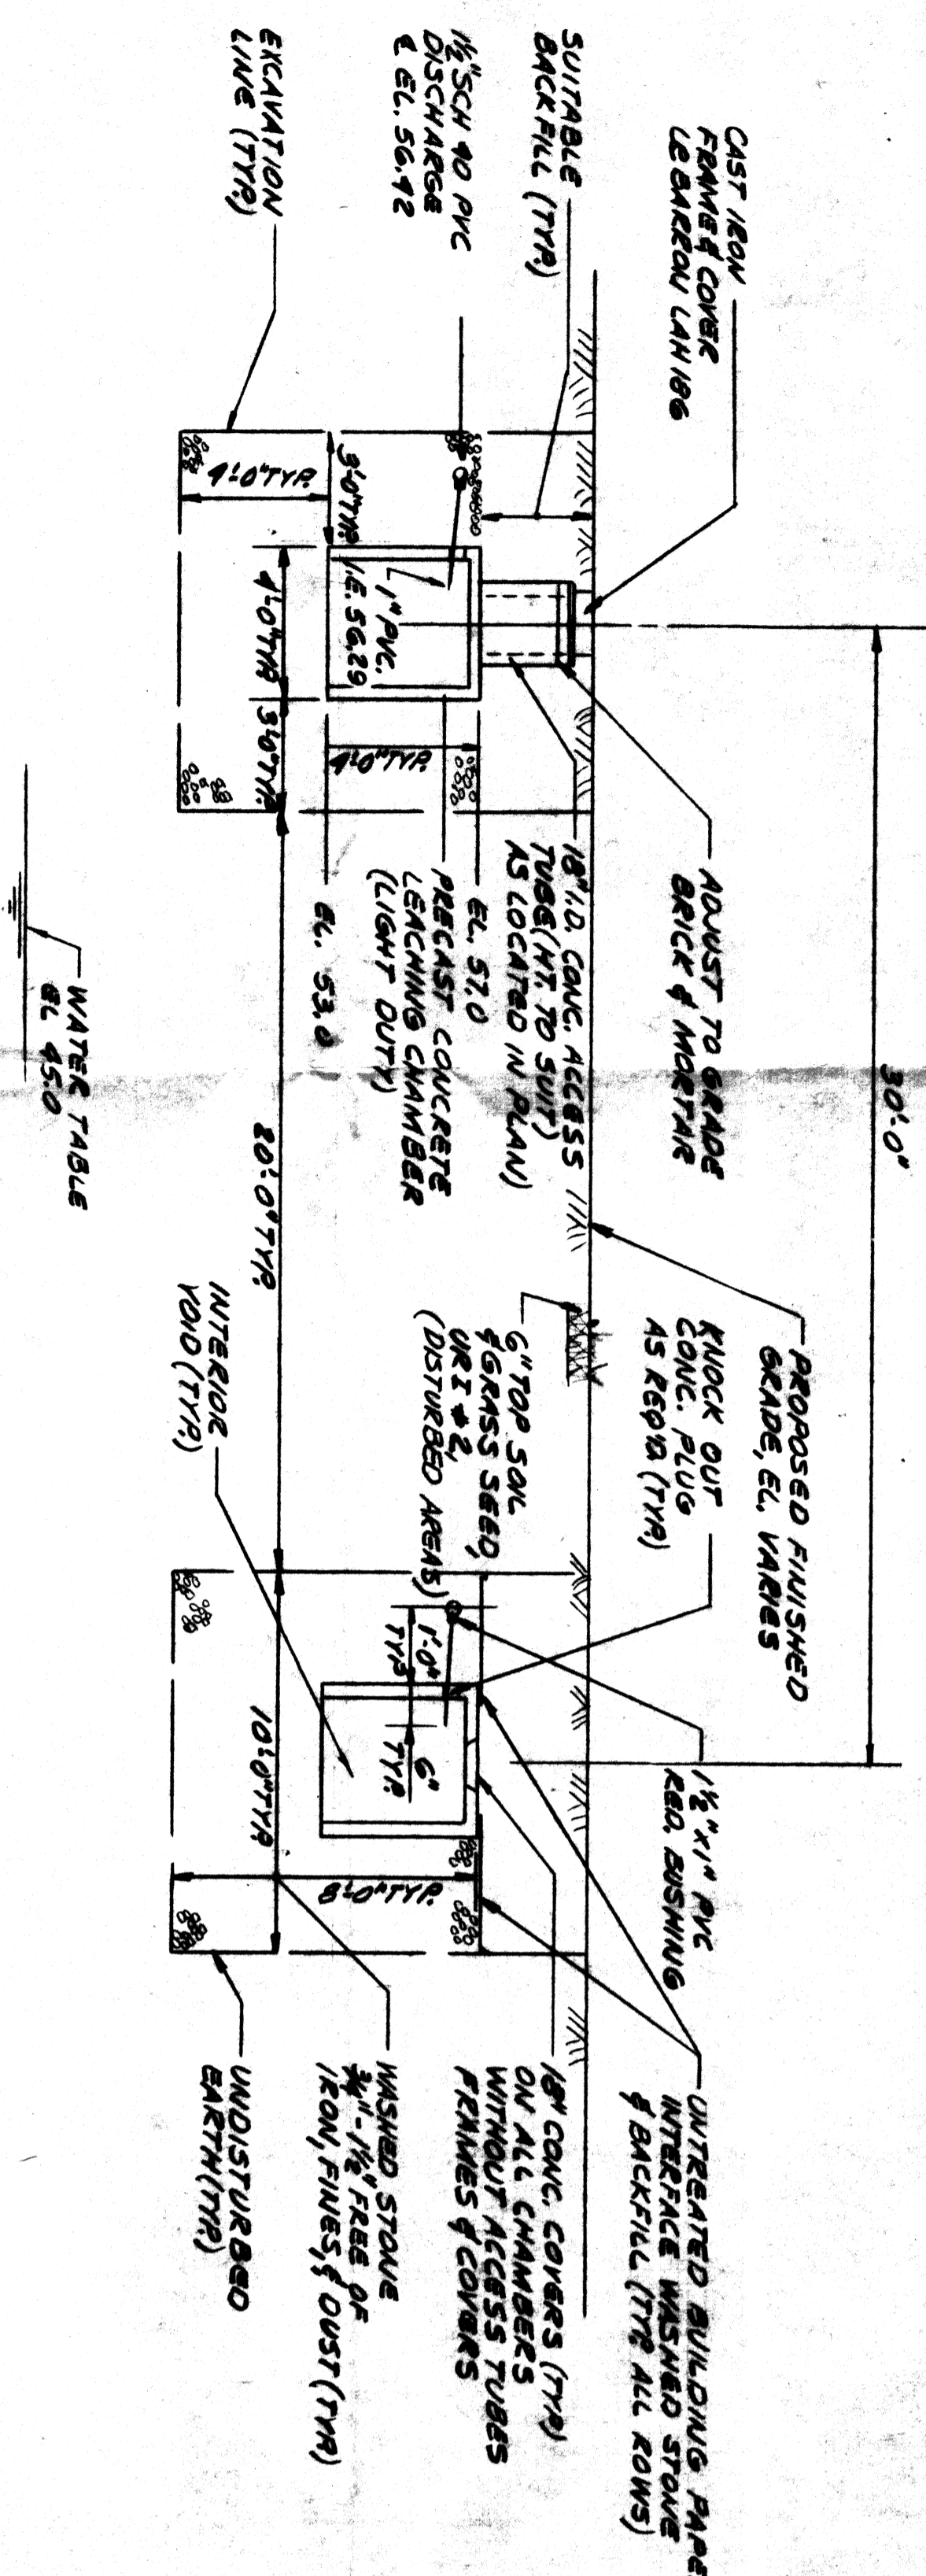

SECTION B

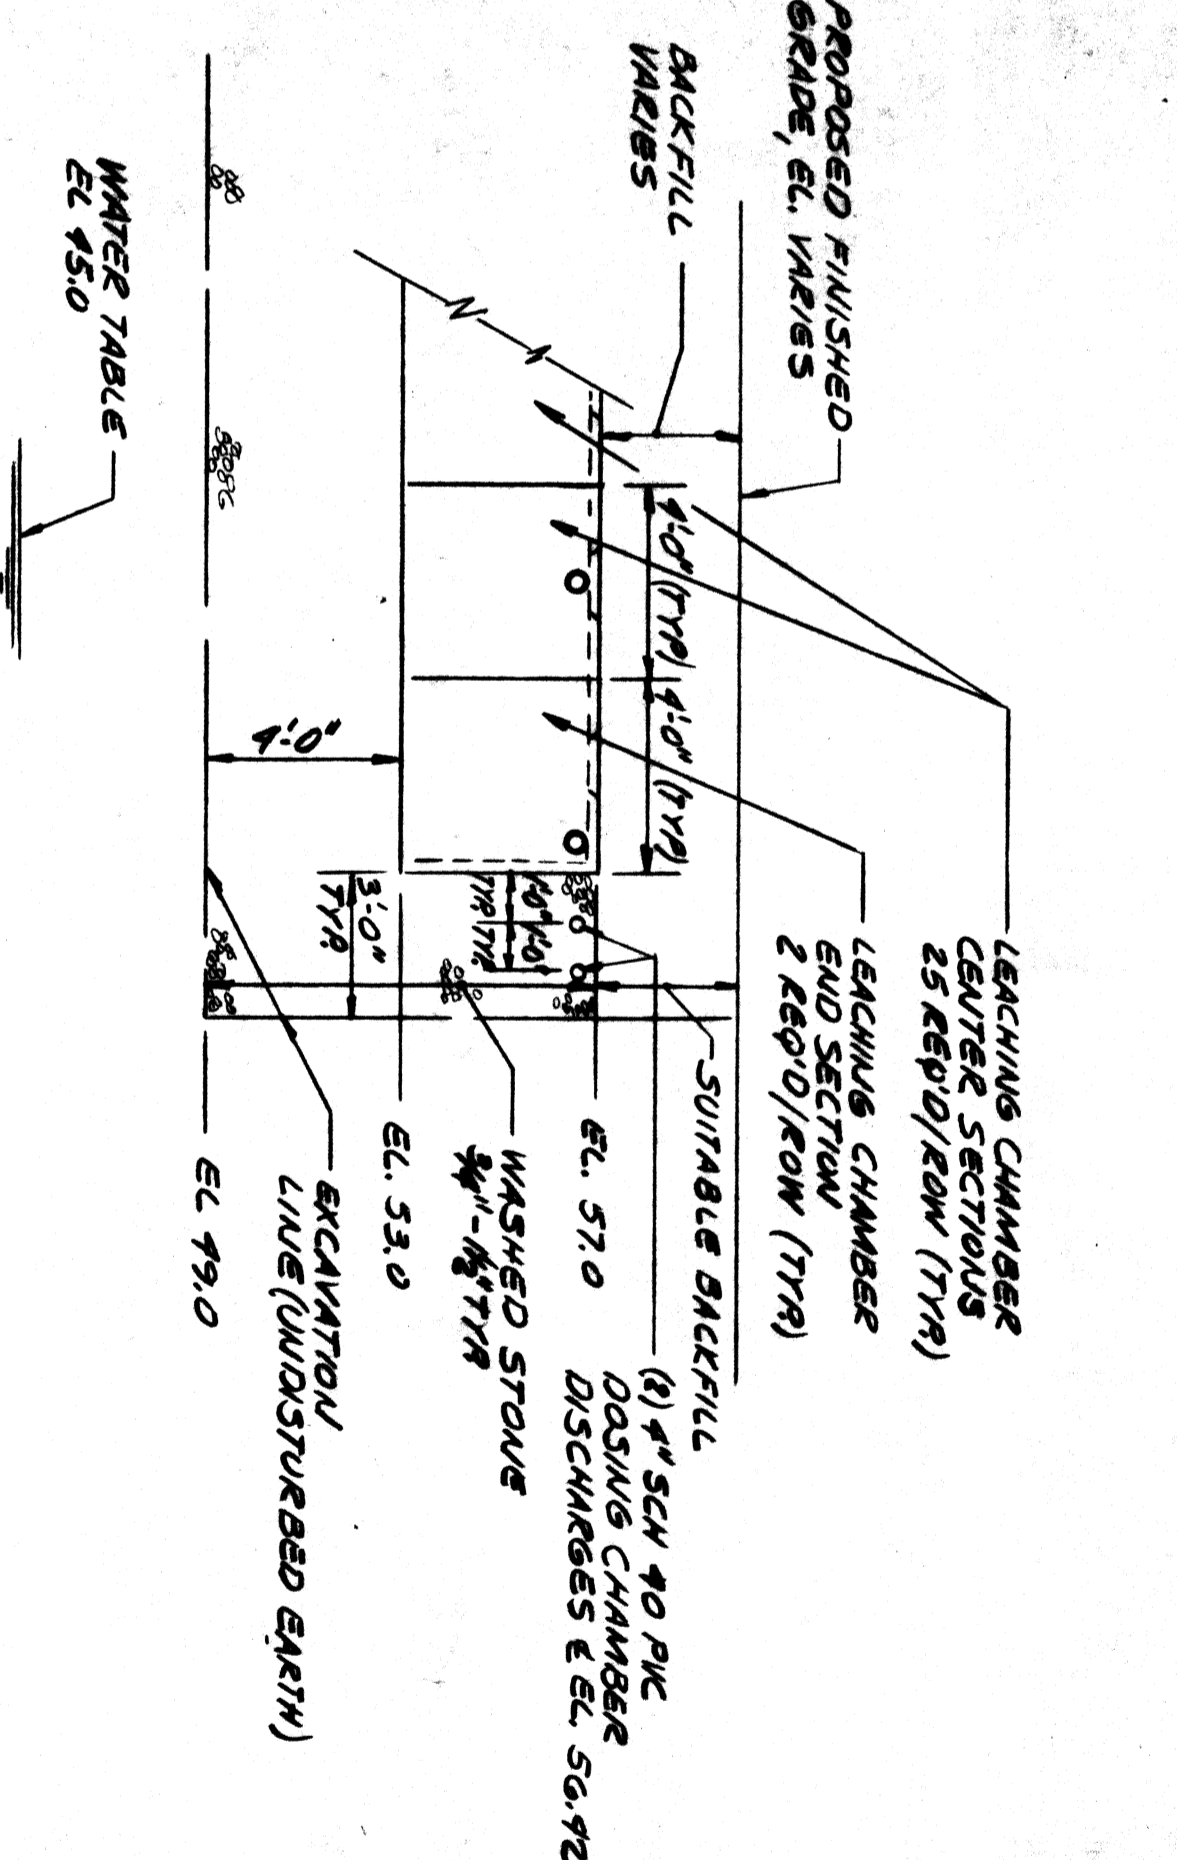

SECTION C

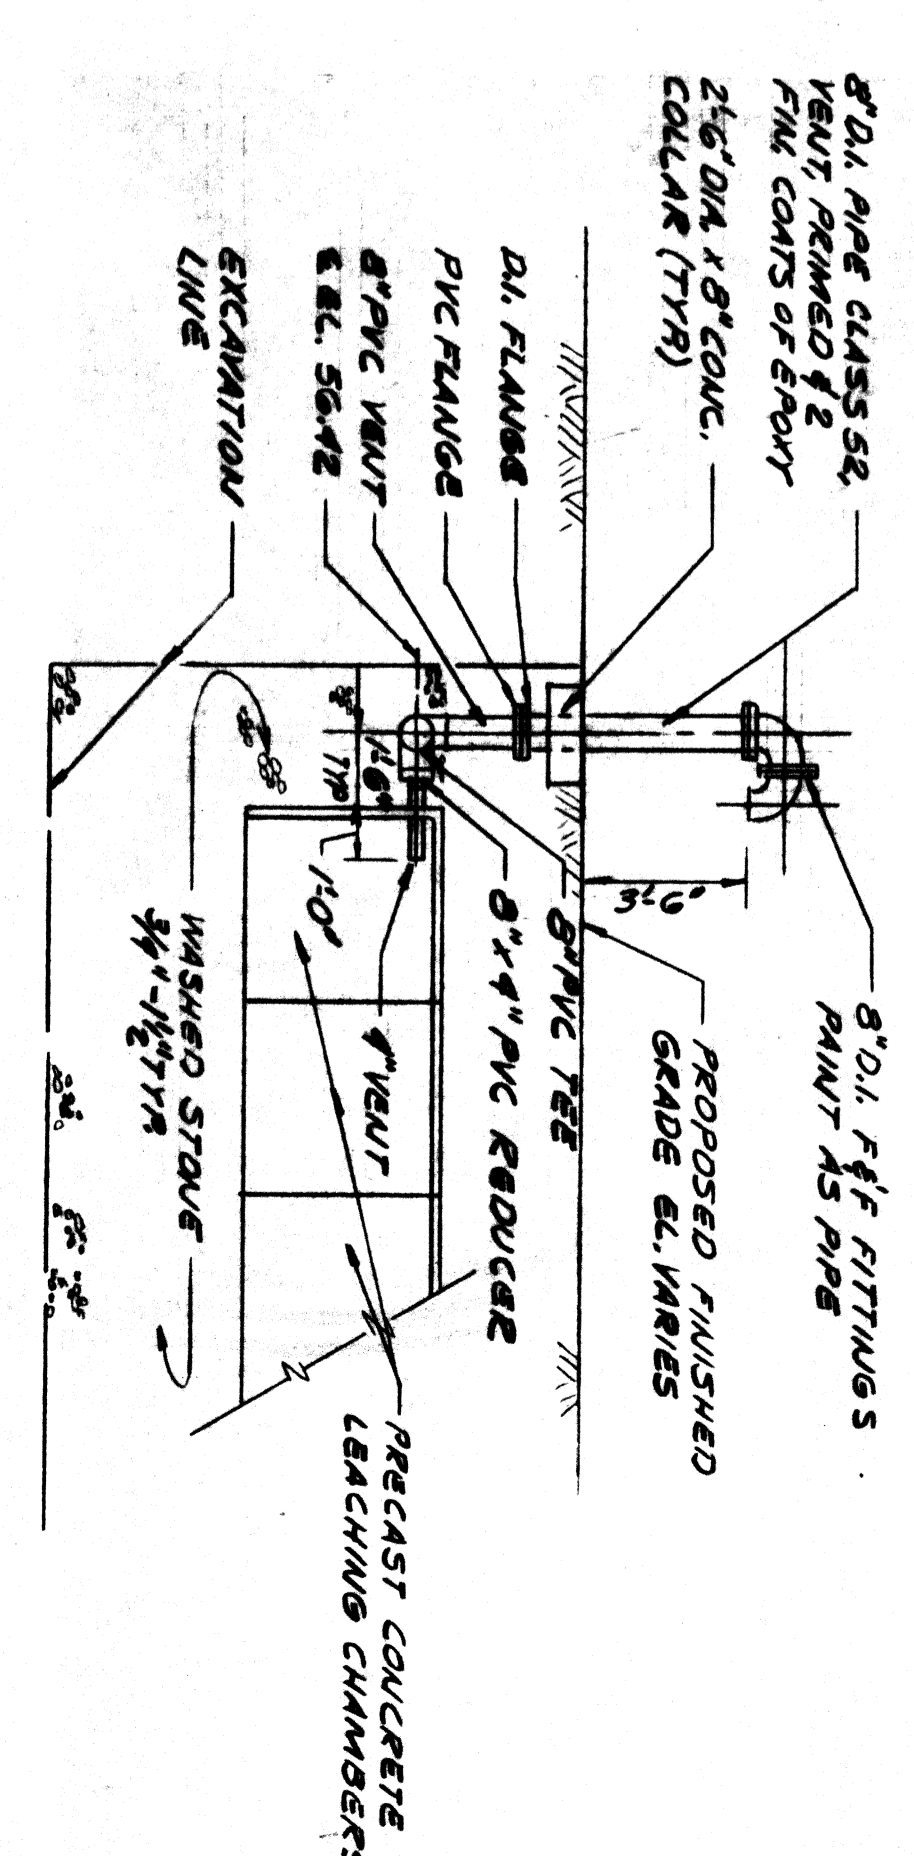

KEYES
 ENGINEERS
 1000 N. W. 10th Ave., Suite 1000
 Fort Lauderdale, FL 33304

JOHNSON & WALES INC

Scale	Designed By	Drawn By	Checked By	Date
AS NOTED / GENERAL	RZ.	JRM	PSB	11/28/88

PACKAGE TREATMENT PLANT

PROPOSED SITE PLAN 2