


EROSION CONTROL DEVICE DETAIL

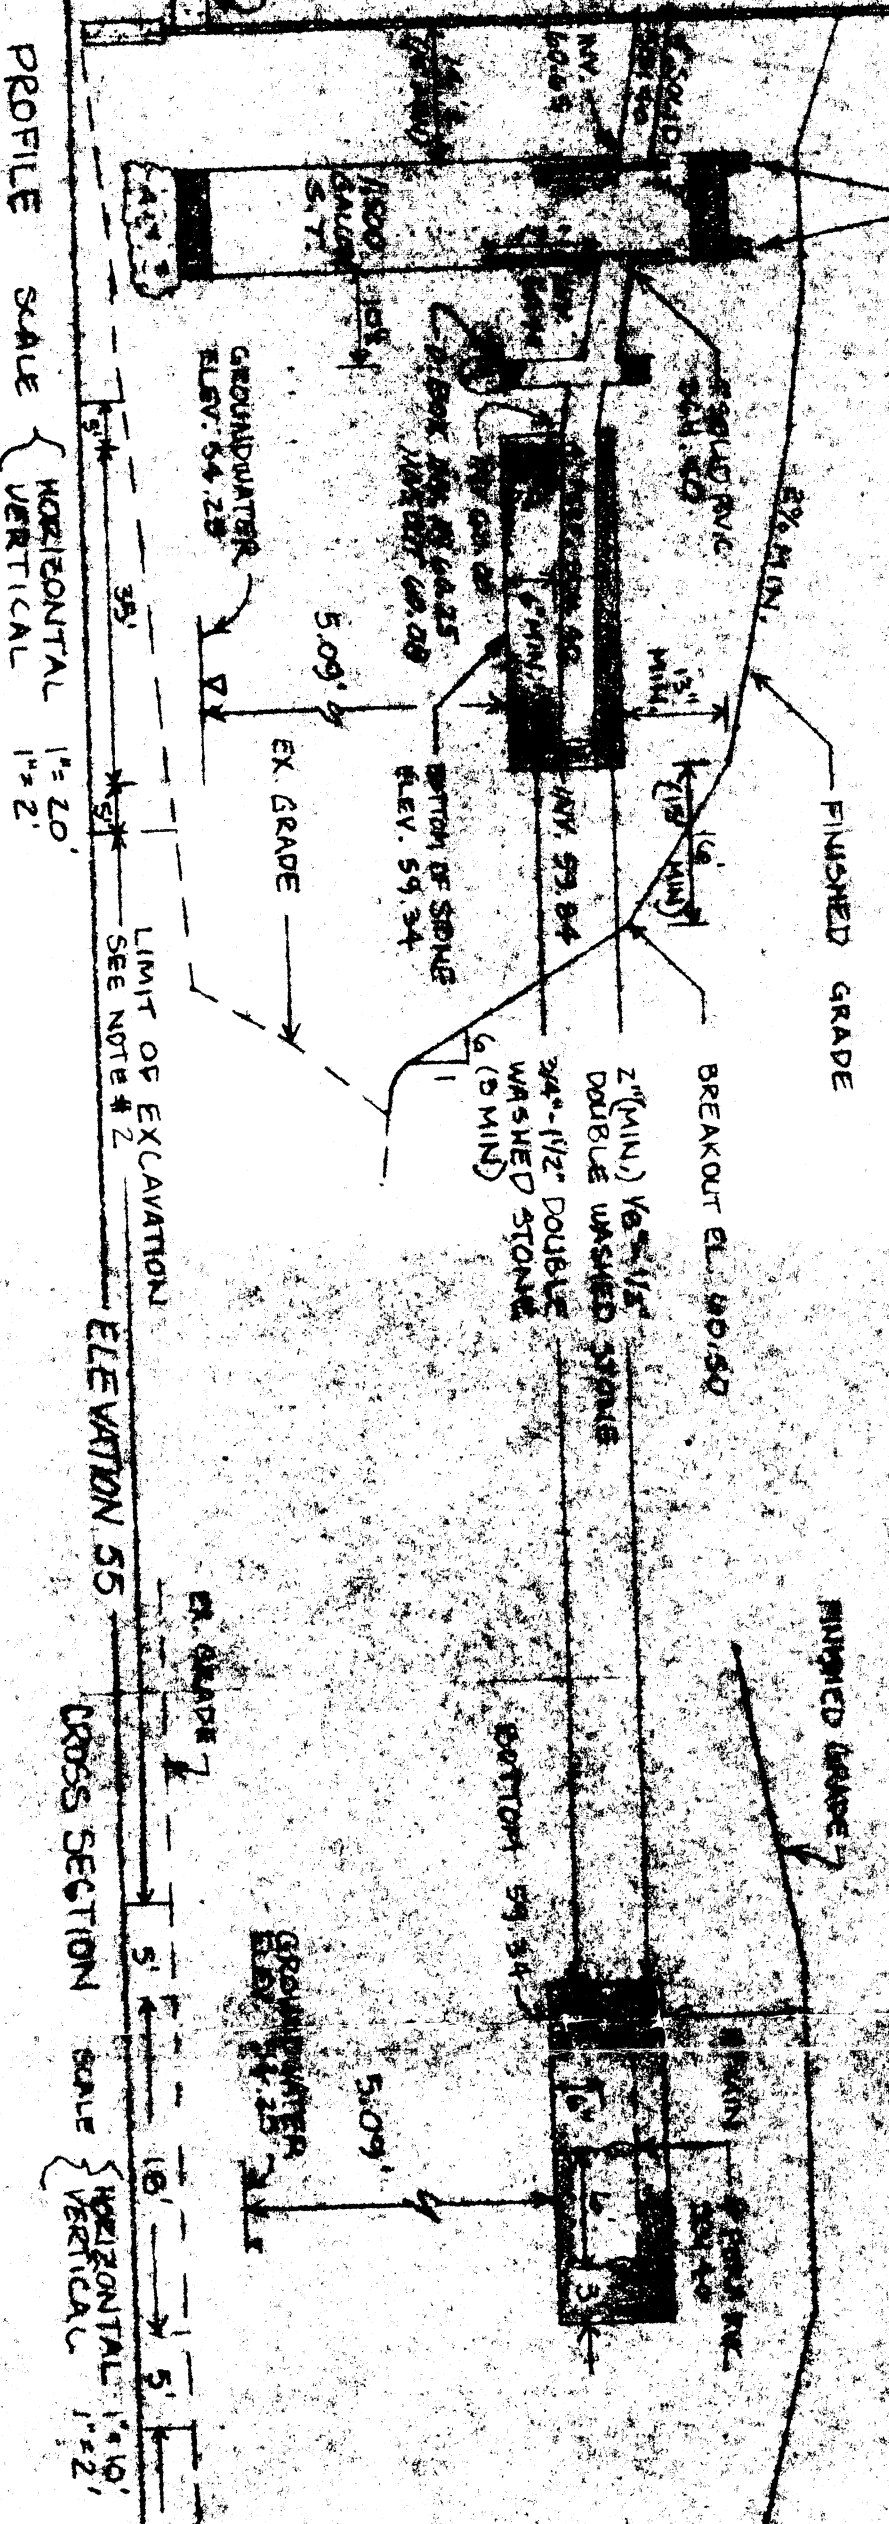


PROFILE SCALE
HORIZONTAL 1"=20'
VERTICAL 1"=2'

CROSS SECTION SCALE
HORIZONTAL 1"=10'
VERTICAL 1"=2'

NOTE: GRADING BEYOND PROPERTY LINE TO BE PERFORMED ONLY WITH PERMISSION OF ADJACENT

Inground
Pool
18x32

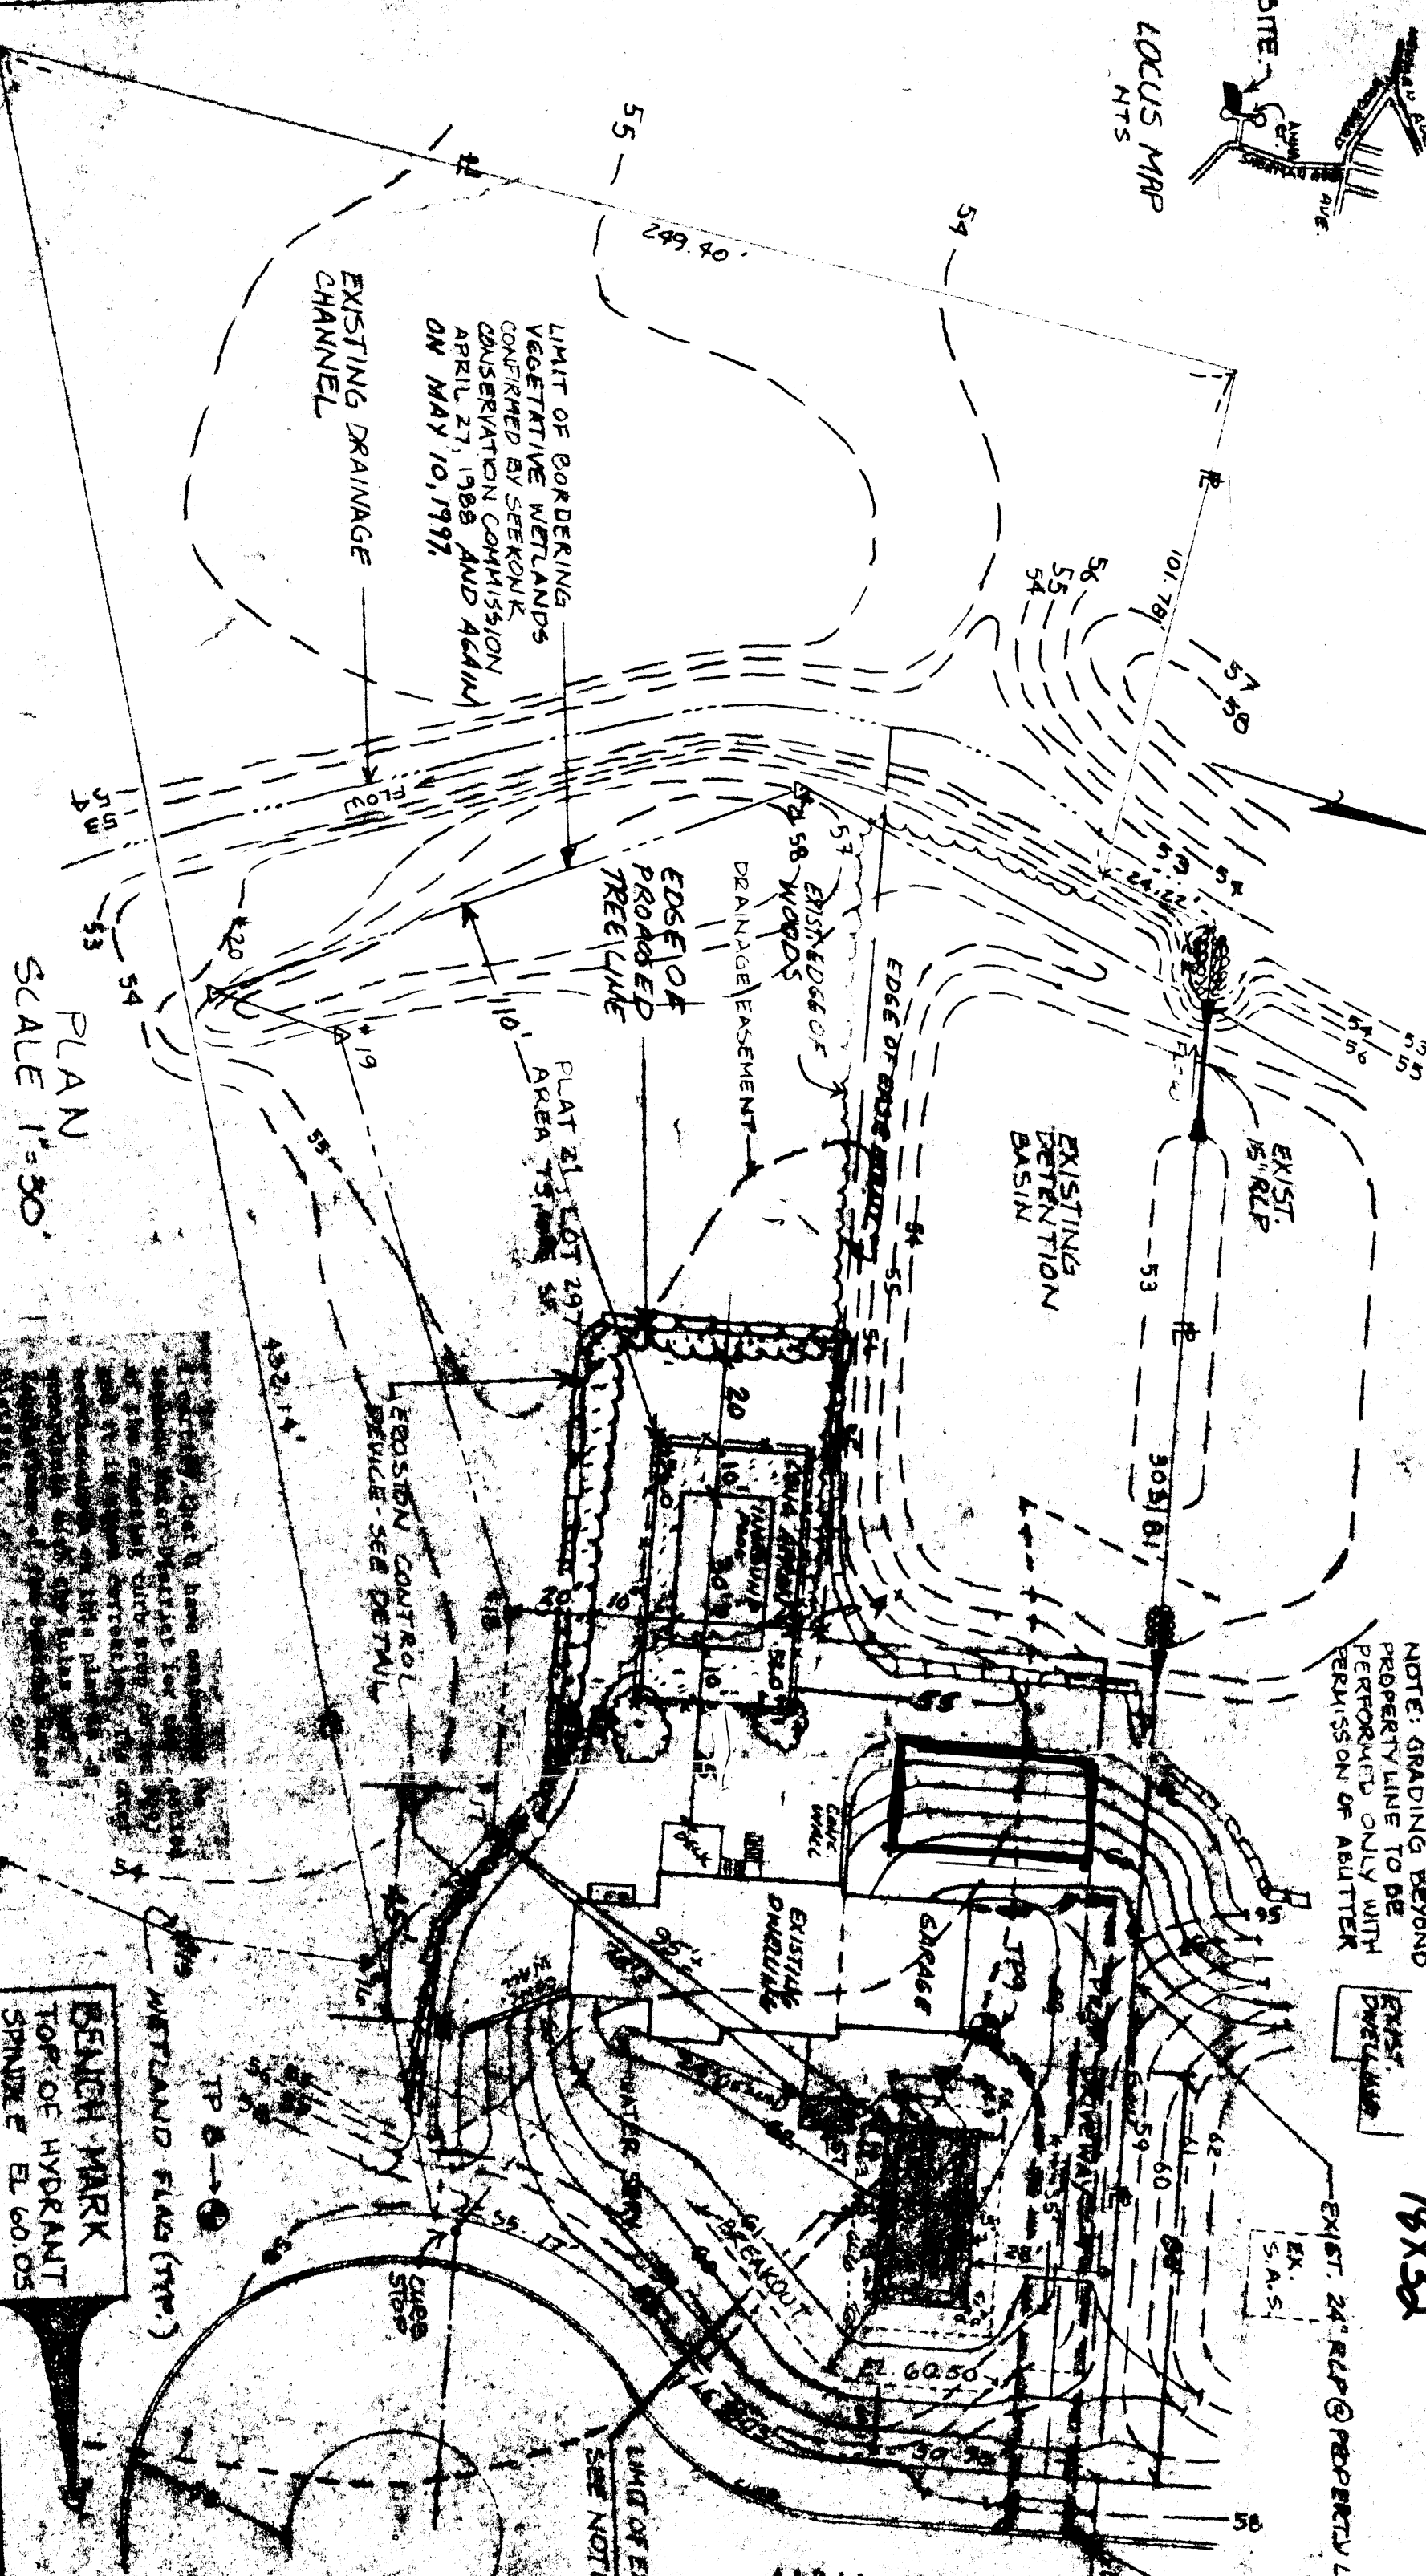

PLAN SCALE 1"=30'

EXISTING DETENTION BASIN
EXISTING DRAINAGE CHANNEL
LIMIT OF EXCAVATION
SEE NOTE #2

BEAKER MARK
TOP OF HYDRANT
SPRINKLE EL. 60.05



SEIKON ENGINEERING
CAPUTO AND WICK LTD.
1150 PAVANET MARKET AVE
PUMPKIN, FL 33616
401-434-8800

REV. 5/1/97

69-747