

SECTION A-A
SCALE: 1/4" = 1'-0"

69-75


EXHIBIT A

PLAT No. 21 LOT 215 AREA = 53,610 S.F.

SITE PLAN
STEPHEN PROVAZZA
SEKONK, MASS.

CAPUTO AND WICK LTD.
1150 PAWTUCKET AVE.
RUMFORD, R.I. 02916

DATE 3/16/84
SHEET

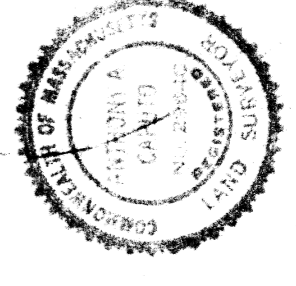


MARGEN A. & CAROLYN CARPENTER

DESIGN DATA
3 BEDROOMS = 4.25 GALS / DAY
USE TRENCHES, 3' WIDE WITH 12" STONE,
50 FEET LONG, SIDE = 100 S.F. @ 2.5 GALS
REF S.F. = 250 GALS. BOTTOM = 150 S.F. @
1.0 GALS / S.F. = 150 GALS. TOTAL = 400 GALS.
USE 1250 GAL SEPTIC TANK.

ZONE R/2
MIN FRONTAGE: 150' ON 35' SETBACK LINE
SIDE YARD: 20' ± 5' FOR EACH STORY OVER 1.
REAR YARD: 50' MIN. AFCA = 22,500 S.F.

101" FINE TO MEDIUM SAND

TEST PIT 4/13/82
PERCOLATION: 2 MIN/INCH
WITNESSED BY D. BOWDEN

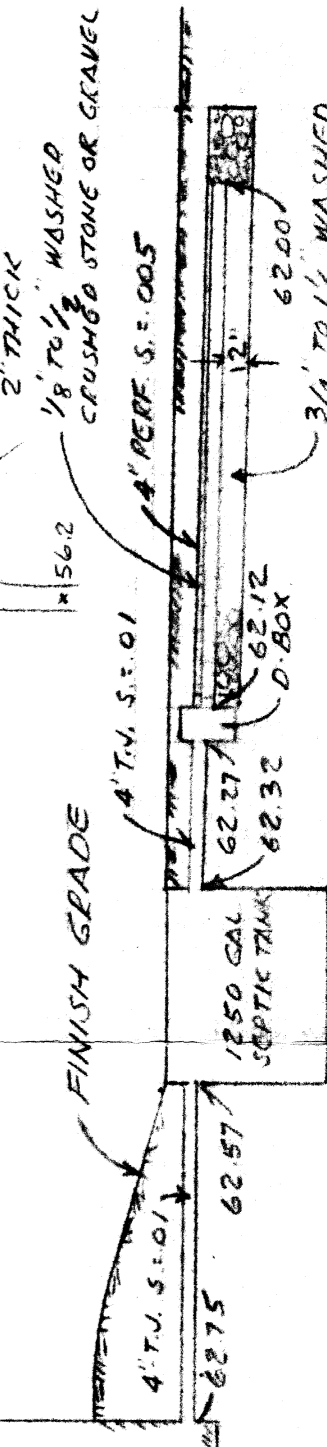

18\"/>

WATER @ 7.0'

56.7

62.7

62.00

62.12

82.32

D-BOX

3/4\"/>

2\"/>

4\"/>

4\"/>

2\"/>

1/8\"/>

2\"/>

CRUSHED STONE OR GRAVEL

FINISH GRADE

EXISTING TO REMAIN

INSTALL MAY BE STAKED PRIOR TO CONSTRUCTION

18\"/>

LOAM & SEED ALL SLOPES

PROPOSED GRAVEL DRIVE

EXIST WATER MAIN

PRECAST R.C.P. GROUND SECTION (BOTH SIDES)

18\"/>

12\"/>

6\"/>

LOAM & SEED

6\"/>

12\"/>

GRAVEL DRIVING COMMON ASPHALT

18\"/>

R.C.P. S. = 0.005

12\"/>

GRAVEL BEARING

18\"/>

R.C.P. S. = 0.005

12\"/>

GRAVEL BEARING

18\"/>

R.C.P. S. = 0.005

12\"/>