


- NOTES:
1. ALL SURVEY AND TOPOGRAPHICAL INFORMATION PROVIDED BY R. HANLEY ENGINEERING CORP., SHARON, MA, SEPTEMBER 26, 1983.
 2. TOPOGRAPHIC INFORMATION ON VENHETTI PROPERTY (LOT 22) IS APPROXIMATE. FIELD VERIFICATION PRIOR TO CONSTRUCTION IS REQUIRED.

(A) Typical Section
 scale 1/4" = 1'

REVISION	DATE
12.17	

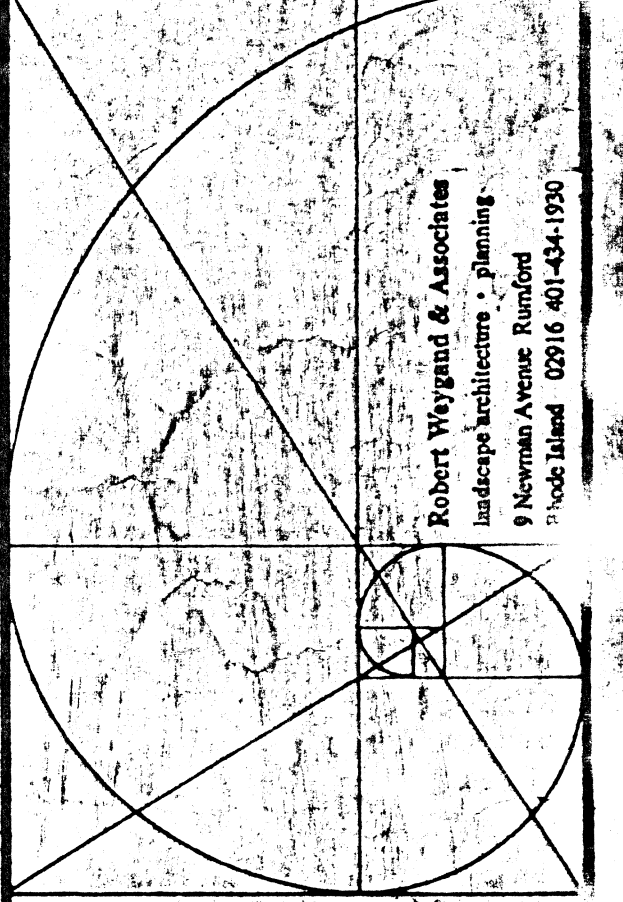

Site Improvements
Old Fall River Road
 Seekonk, Ma.

Grading Plan

d	1/10/85
s	11/10/85
b	PS
a	RAW
sheet no.	
of	1

Robert Wyzanski & Associates
 Landscape Architects - Planning
 9 Newman Avenue, Rumford
 Phone 401-451-1990