
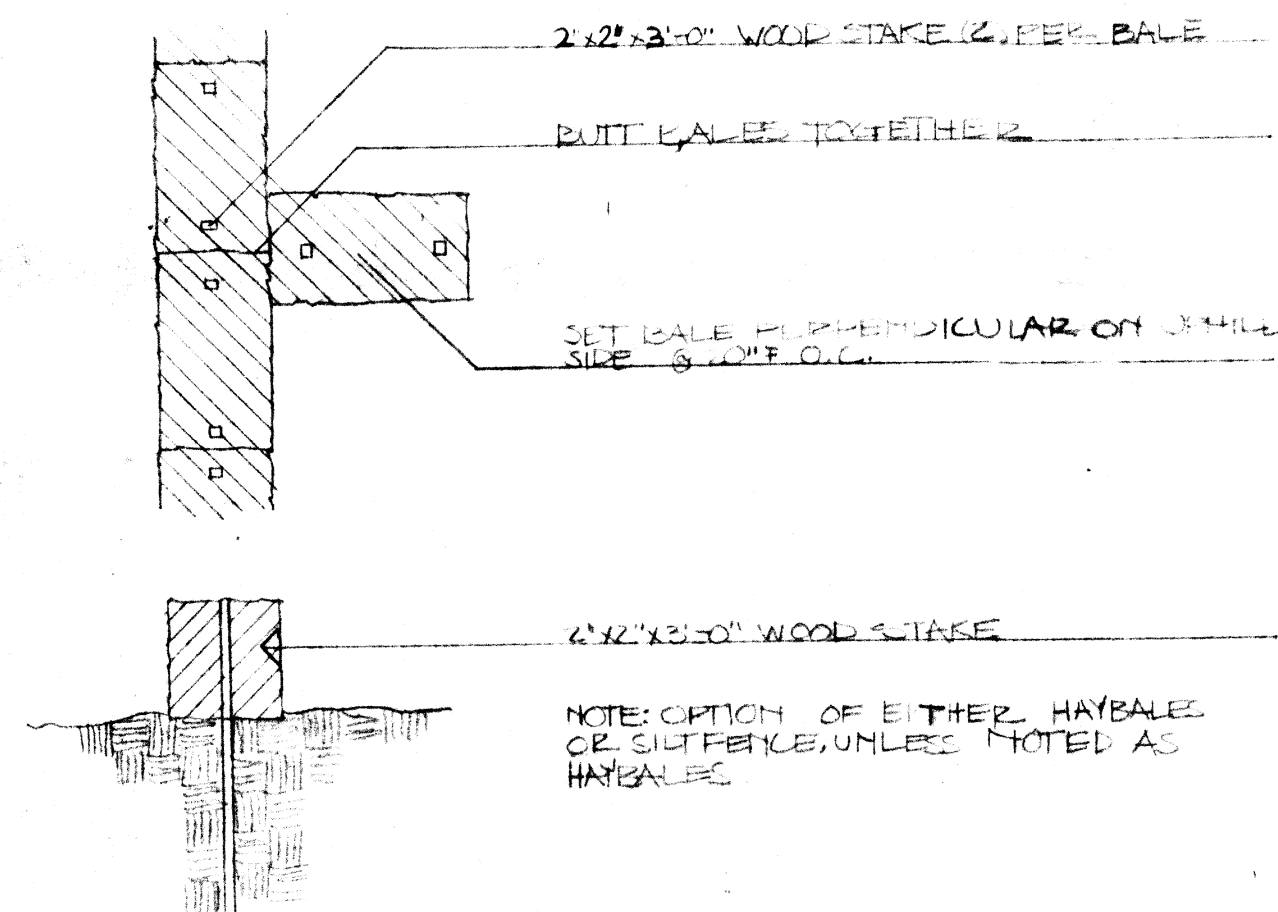


EVA GOURAS
PLAT 28 LOT 28

PETER M. AND SHEILA M. MATONIS
PLAT 23 LOT 11

WHEELER SCHOOL
PLAT 23 LOT 12

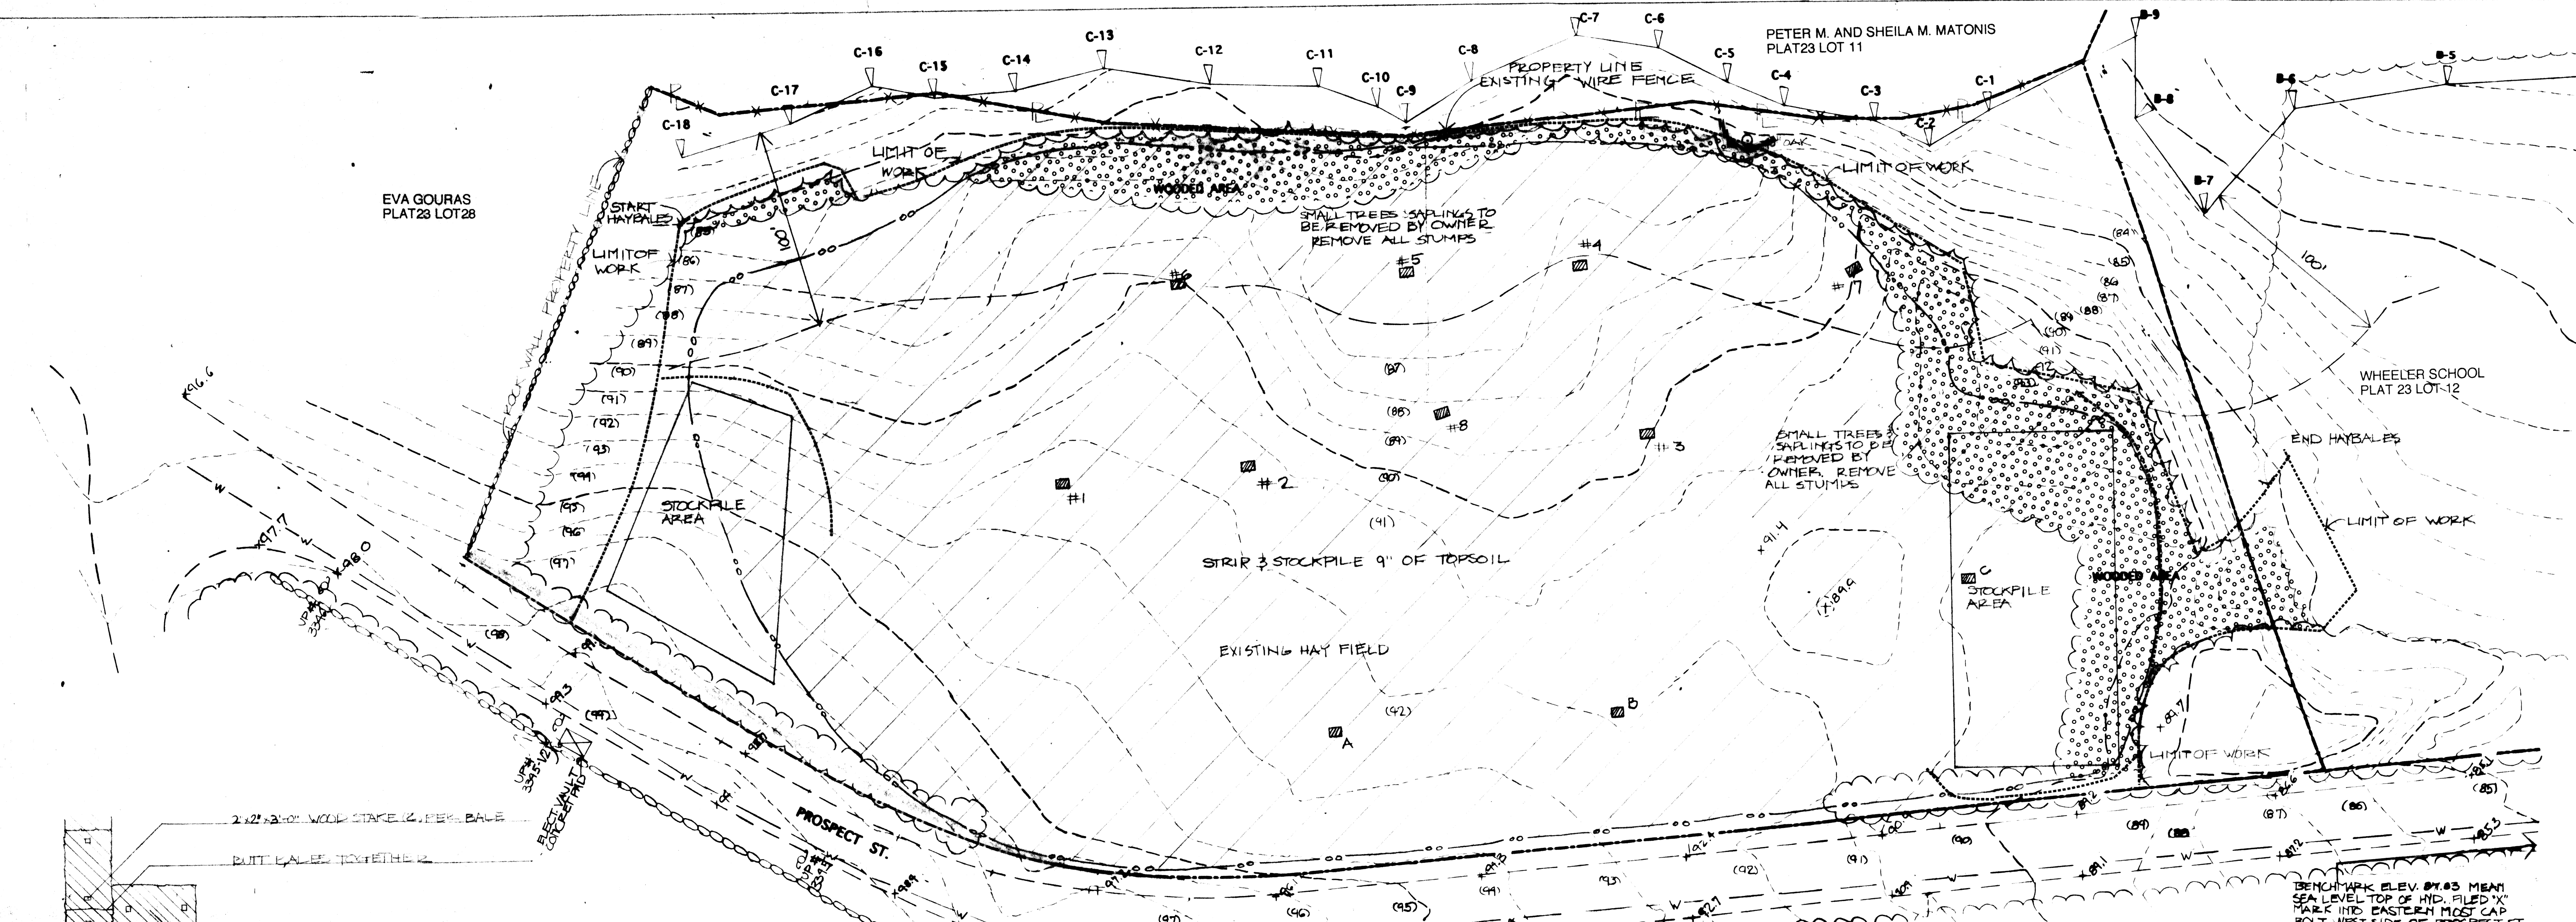

EROSION CONTROL
SCALE 3/8"=1'-0"


LEGEND

- Existing/Proposed Spot Grade
- Existing/Proposed Contour
- Property Line
- Buffer Edge
- Wetland Flag
- Existing Rock Wall
- Proposed Retaining Wall
- Erosion Control Measure
- Water Line
- Utility Pole
- Fire Hydrant
- Fence Line
- Ex. Trees/Proposed Tree Line
- Tree Protection
- Trees to Remove
- T.W. Top of Wall
- B.W. Bottom of Wall
- H.P. High Point
- Strip and Stockpile Area
- Riprap Area


General Notes:
 1. Perform all work in accordance with all local, state, and federal regulations.
 2. Call DIGSAFE 1-888-344-7233 48 hours before beginning of work.
 3. Notify Owner's representative immediately if discrepancies are found or if conditions are discovered that do not reflect the drawings.

**WHEELER FARM TEST PITS
SOCCER FIELD SITE**

Pit #	Soil Profile	Soil Description	Depth
#1	9"	Loam Subsoil	
	12"	Silty Gravel	
	24"	Hard, Rocky, Silty Till	
	40"	Hard, Rocky, Silty Till	
#2	10"	Loam Subsoil	
	12"	Silty Gravel	
	24"	Hard, Rocky, Silty Till	
	44"	Hard, Rocky, Silty Till	
#3	8"	Loam Subsoil	
	12"	Well Graded Gravel	
	46"	Hard, Rocky, Silty Till	
	18"	Hard, Rocky, Silty Till	
#4	10"	Loam Subsoil	
	10"	Sand and Gravel	
	40"	Hard, Rocky, Silty Till	
	36"	Hard, Rocky, Silty Till	
#5	10"	Loam Subsoil	
	22"	Sand	
	24"	Well Graded Gravel	
	36"	Hard, Rocky, Silty Till	
#6	6"	Loam Subsoil	
	12"	Gravel	
	36"	Hard, Rocky, Silty Till	
	18"	Hard, Rocky, Silty Till	
#7	6"	Loam Subsoil	
	12"	Cobbly Gravel	
	60"	Hard, Rocky, Silty Till	
	12"	Hard, Rocky, Silty Till	
#8	12"	Loam Subsoil	
	16"	Sandy Gravel	
	48"	Hard, Rocky, Silty Till	
	12"	Hard, Rocky, Silty Till	

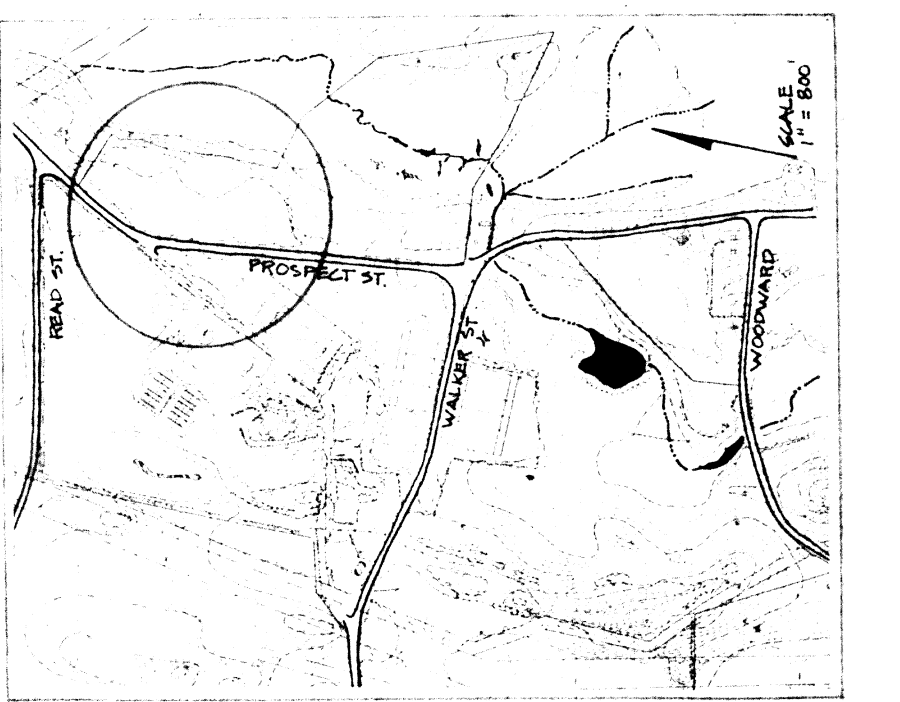

LOCUS MAP

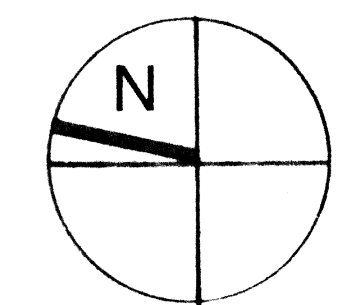


EXISTING CONDITIONS L1

**SITE IMPROVEMENTS TO EXISTING HAYFIELD
WHEELER SCHOOL FARM**
 357 WALKER STREET, SEEKONK, MA
 PLOT 23 LOT 24 ACRES
 ZONING R4

Searle and Searle
 landscape architects and planners
 50 forest street
 providence, ri 02906
 tel. 401.272.5783
 fax 401.861.2357

project:
 date: 9/11/98
 scale: 1"=40'-0"

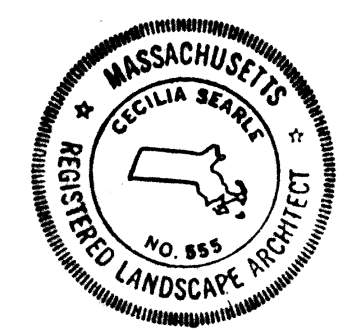

TOPOGRAPHIC SURVEY BY SAI SURVEYING CO., Registered Surveyors
 WETLANDS FLAGGING BY APPLIED BIOSYSTEMS, Wetland Biologists
 DESIGN OF SITE IMPROVEMENTS BY SEARLE AND SEARLE, Registered Landscape Architects