
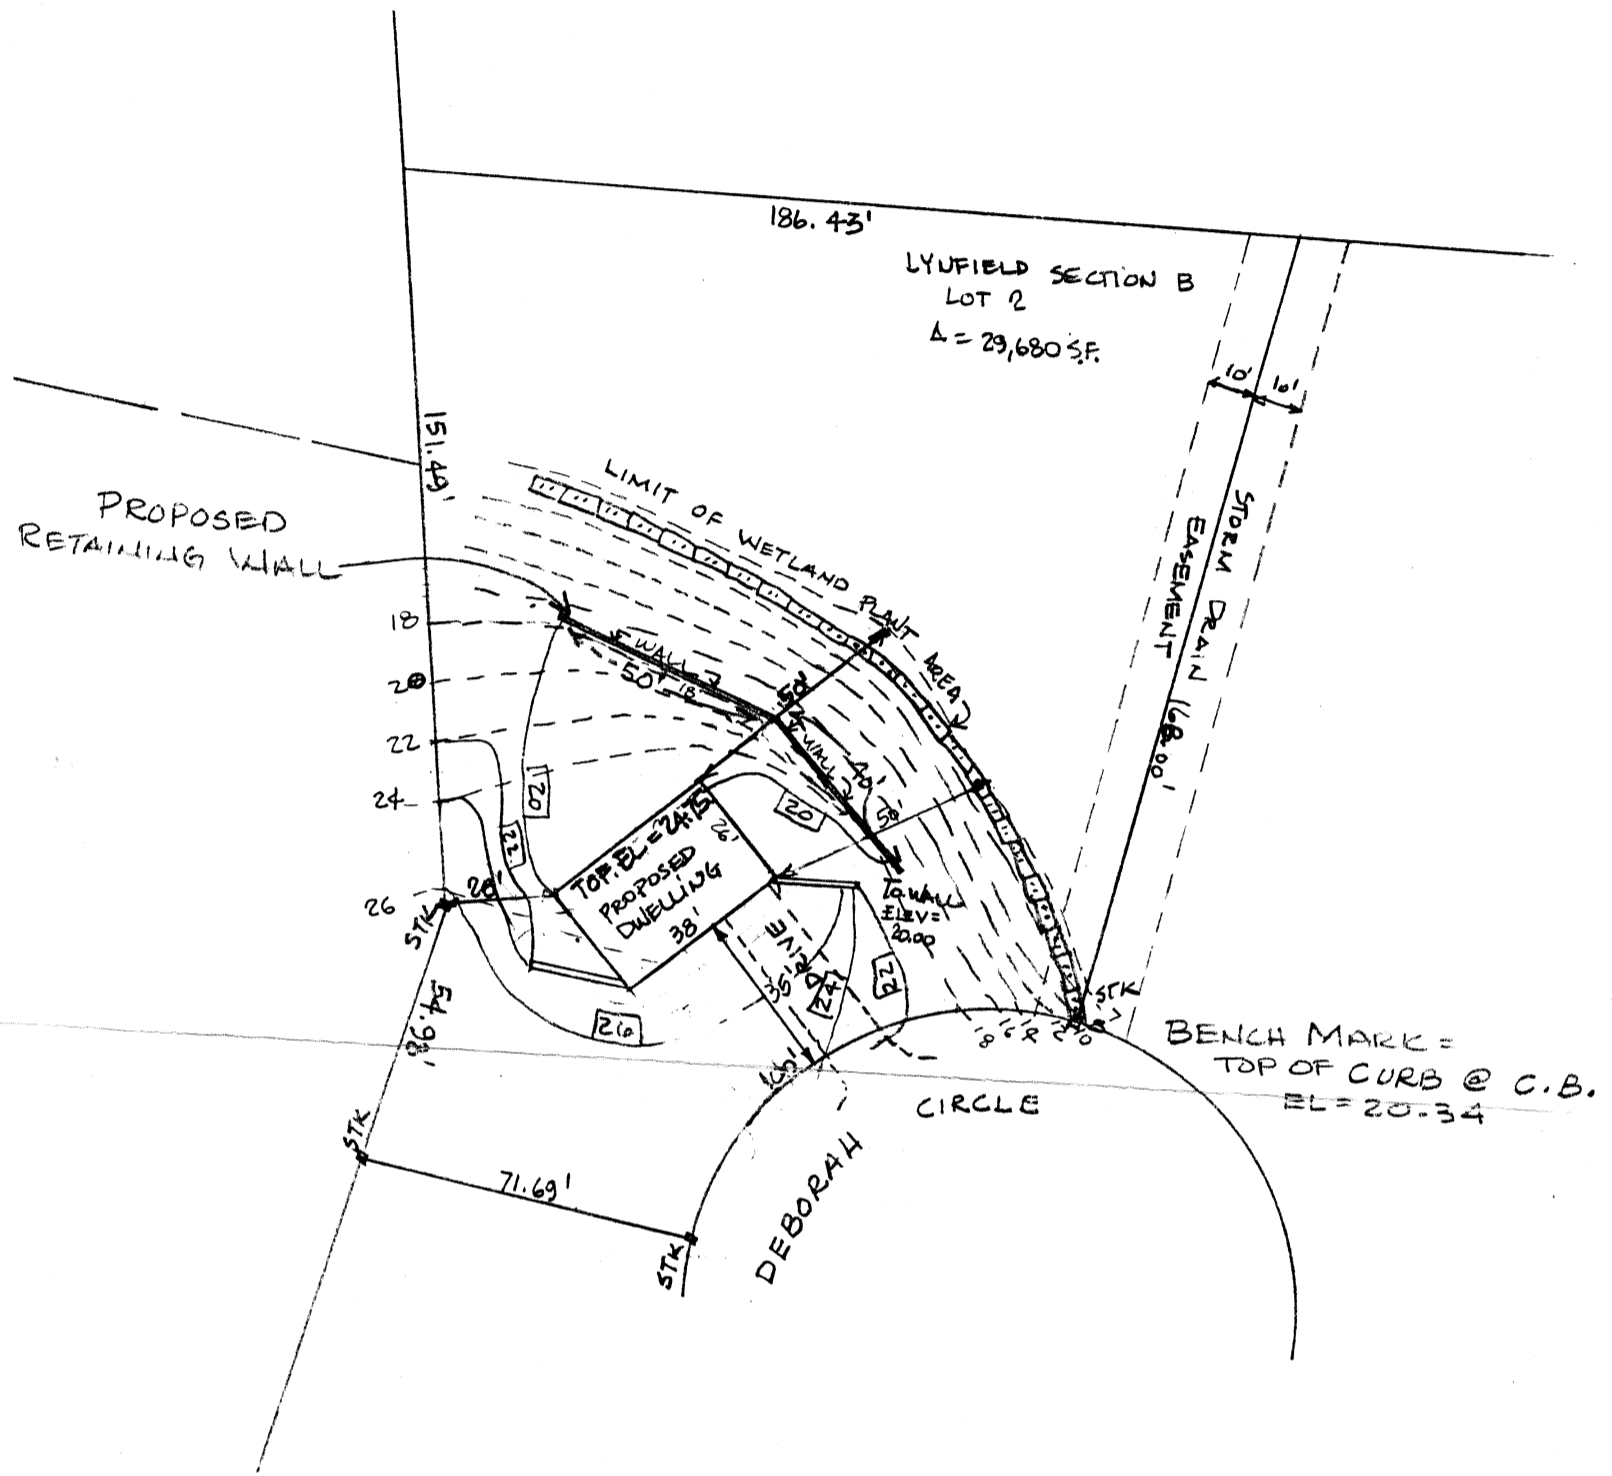


PLANE

Deborah Circle

 

DEVELOPER:
 REALTY TRUST
 278
 MASS, 02769

CLASSIFICATION:
 MIN. FRONTAGE: _____
 D SETBACK: _____
 D " _____
 D " _____

CONTOUR
 CONTOUR
 NOT ELEVATION



REGISTRATION

SITE PLAN
 FOR
 ASSESSOR'S PLAT 2 LOT 13 pt
 SEEKONK, MASSACHUSETTS
 SCALE: 1" = 40' MAY, 1986

AMERICAN ASSOC. INC.
 209 MT. PLEASANT AVE.
 PROVIDENCE, R.I.