


SCALE: 1" = 20'

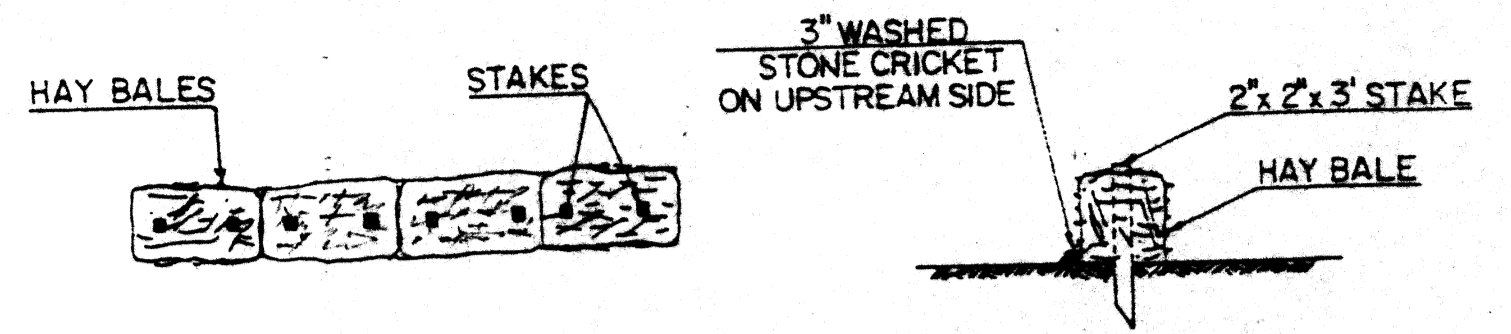

PLAN

SECTION


TYPICAL HAY BALE DIKE  
NOT TO SCALE

PLAT 4 LOT 243  
BRUCE & JUDITH WILLIAMS

276.23'

EDGE OF GRASS IS APPROXIMATE EDGE OF BORDERING VEGETATED WETLANDS

1. SET STAKED HAY BALES PRIOR TO CONSTRUCTION & MAINTAIN IN PLACE UNTIL ALL WORK HAS BEEN COMPLETED
2. LOAM & SEED ALL DISTURBED AREAS.

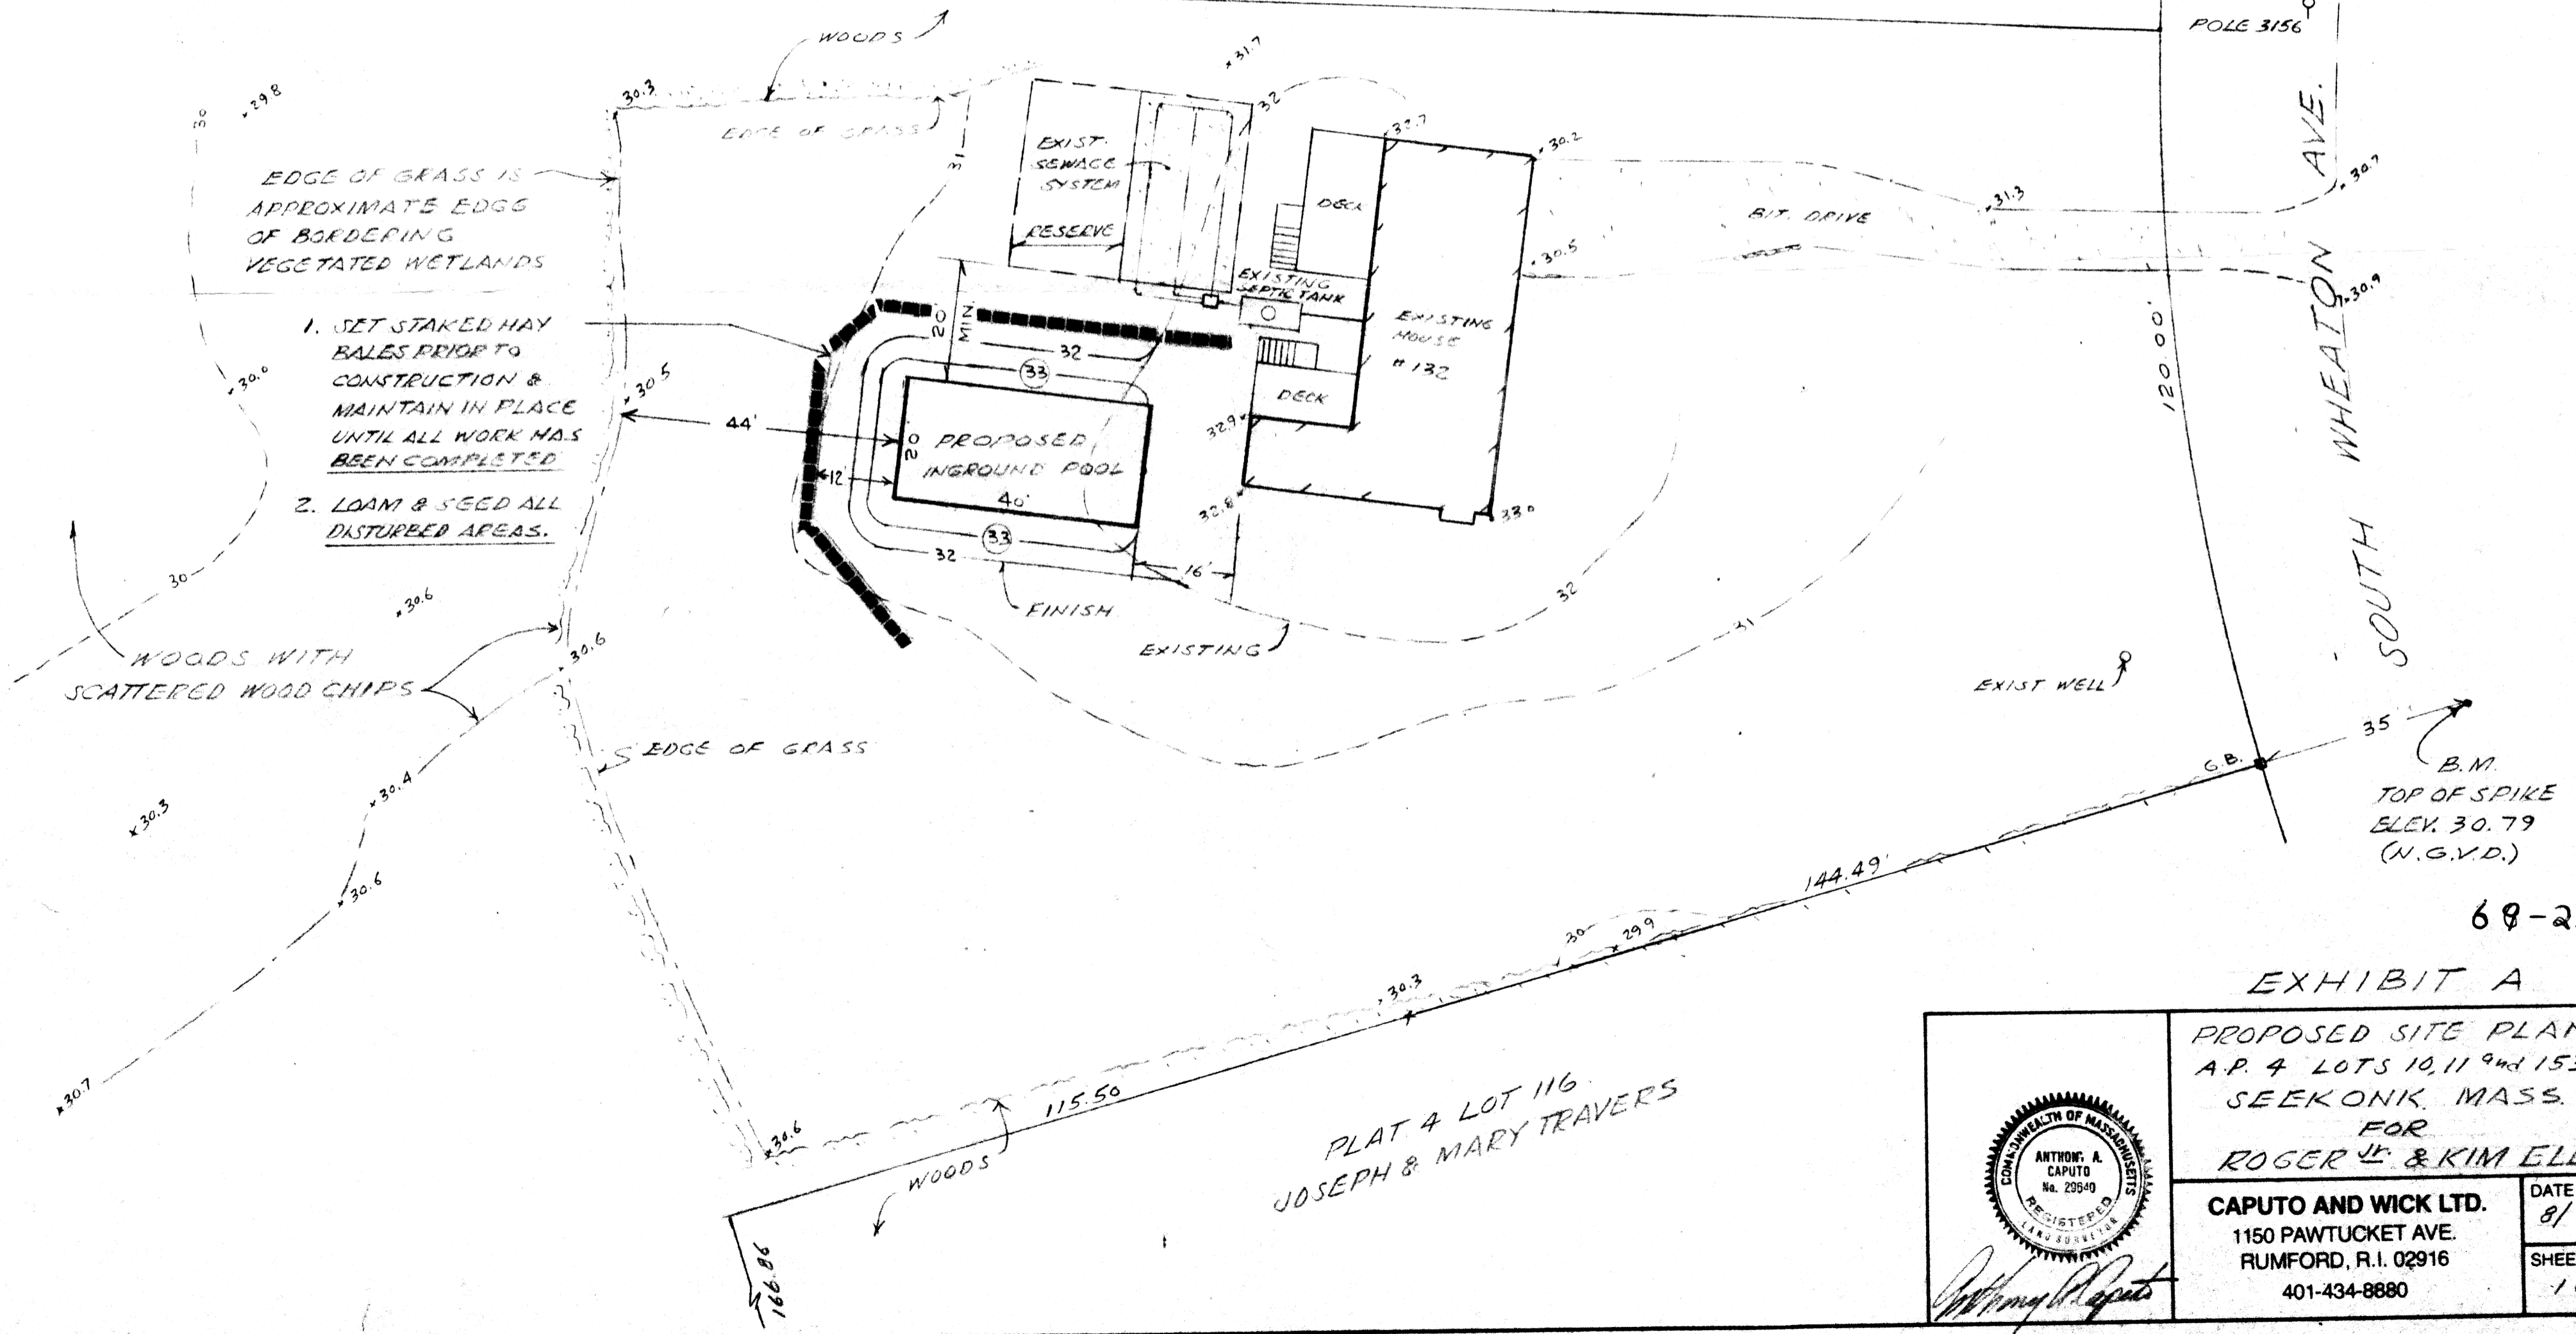


SOUTH WHEATON AVE.

EXIST. WELL  
B.M. TOP OF SPIKE  
ELEV. 30.79  
(N.G.V.D.)

PLAT 4 LOT 116  
JOSEPH & MARY TRAVERS

68-255

EXHIBIT A

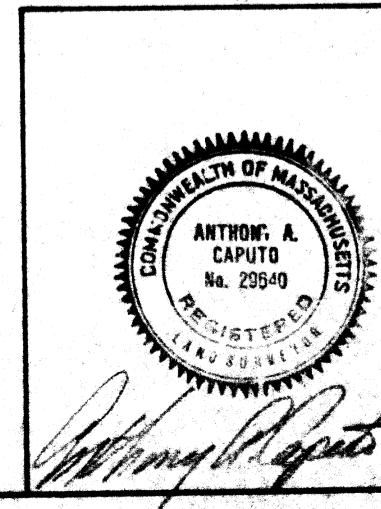

PROPOSED SITE PLAN  
A.P. 4 LOTS 10, 11<sup>9th</sup> and 153  
SEEKONK, MASS.  
FOR  
ROGER J. & KIM ELLIN

CAPUTO AND WICK LTD.  
1150 PAWTUCKET AVE.  
RUMFORD, R.I. 02916  
401-434-8880

DATE  
8/8/15  
SHEET  
1 OF 1