



THOMPSONFARLAND
 PROFESSIONAL ENGINEERS // LAND SURVEYORS
 www.ThompsonFarland.com
 (MAIN OFFICE) 388 COUNTY STREET, NEW BEDFORD, MA 02740 P. 508.717.3479
 NEW BEDFORD | TAUNTON | CAMBRIDGE | MARLBOROUGH

DRAWN BY: AEC
 DESIGNED BY: AEC
 CHECKED BY: CAF

SITE PLAN
 TAUNTON AVENUE
 ASSESSORS MAP 17 LOT 79 C
 SEEKONK, MASSACHUSETTS
 PREPARED FOR:
 PALMER RIVER DEVELOPMENT
 1960 FALL RIVER AVENUE
 SEEKONK, MA 02771

NOVEMBER 12, 2013
 SCALE: 1"=20'
 JOB NO. 12-325
 LATEST REVISION:

SITE PLAN
 SHEET 3 OF 3

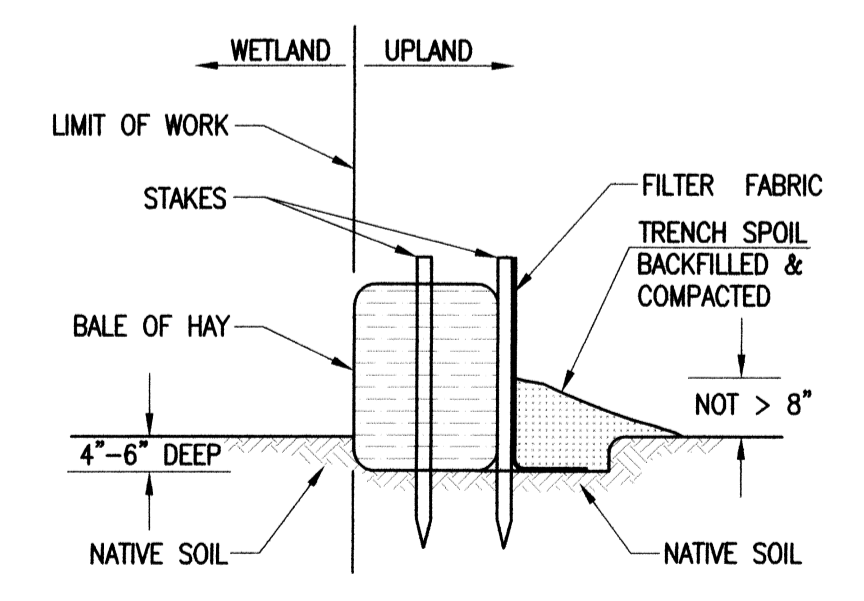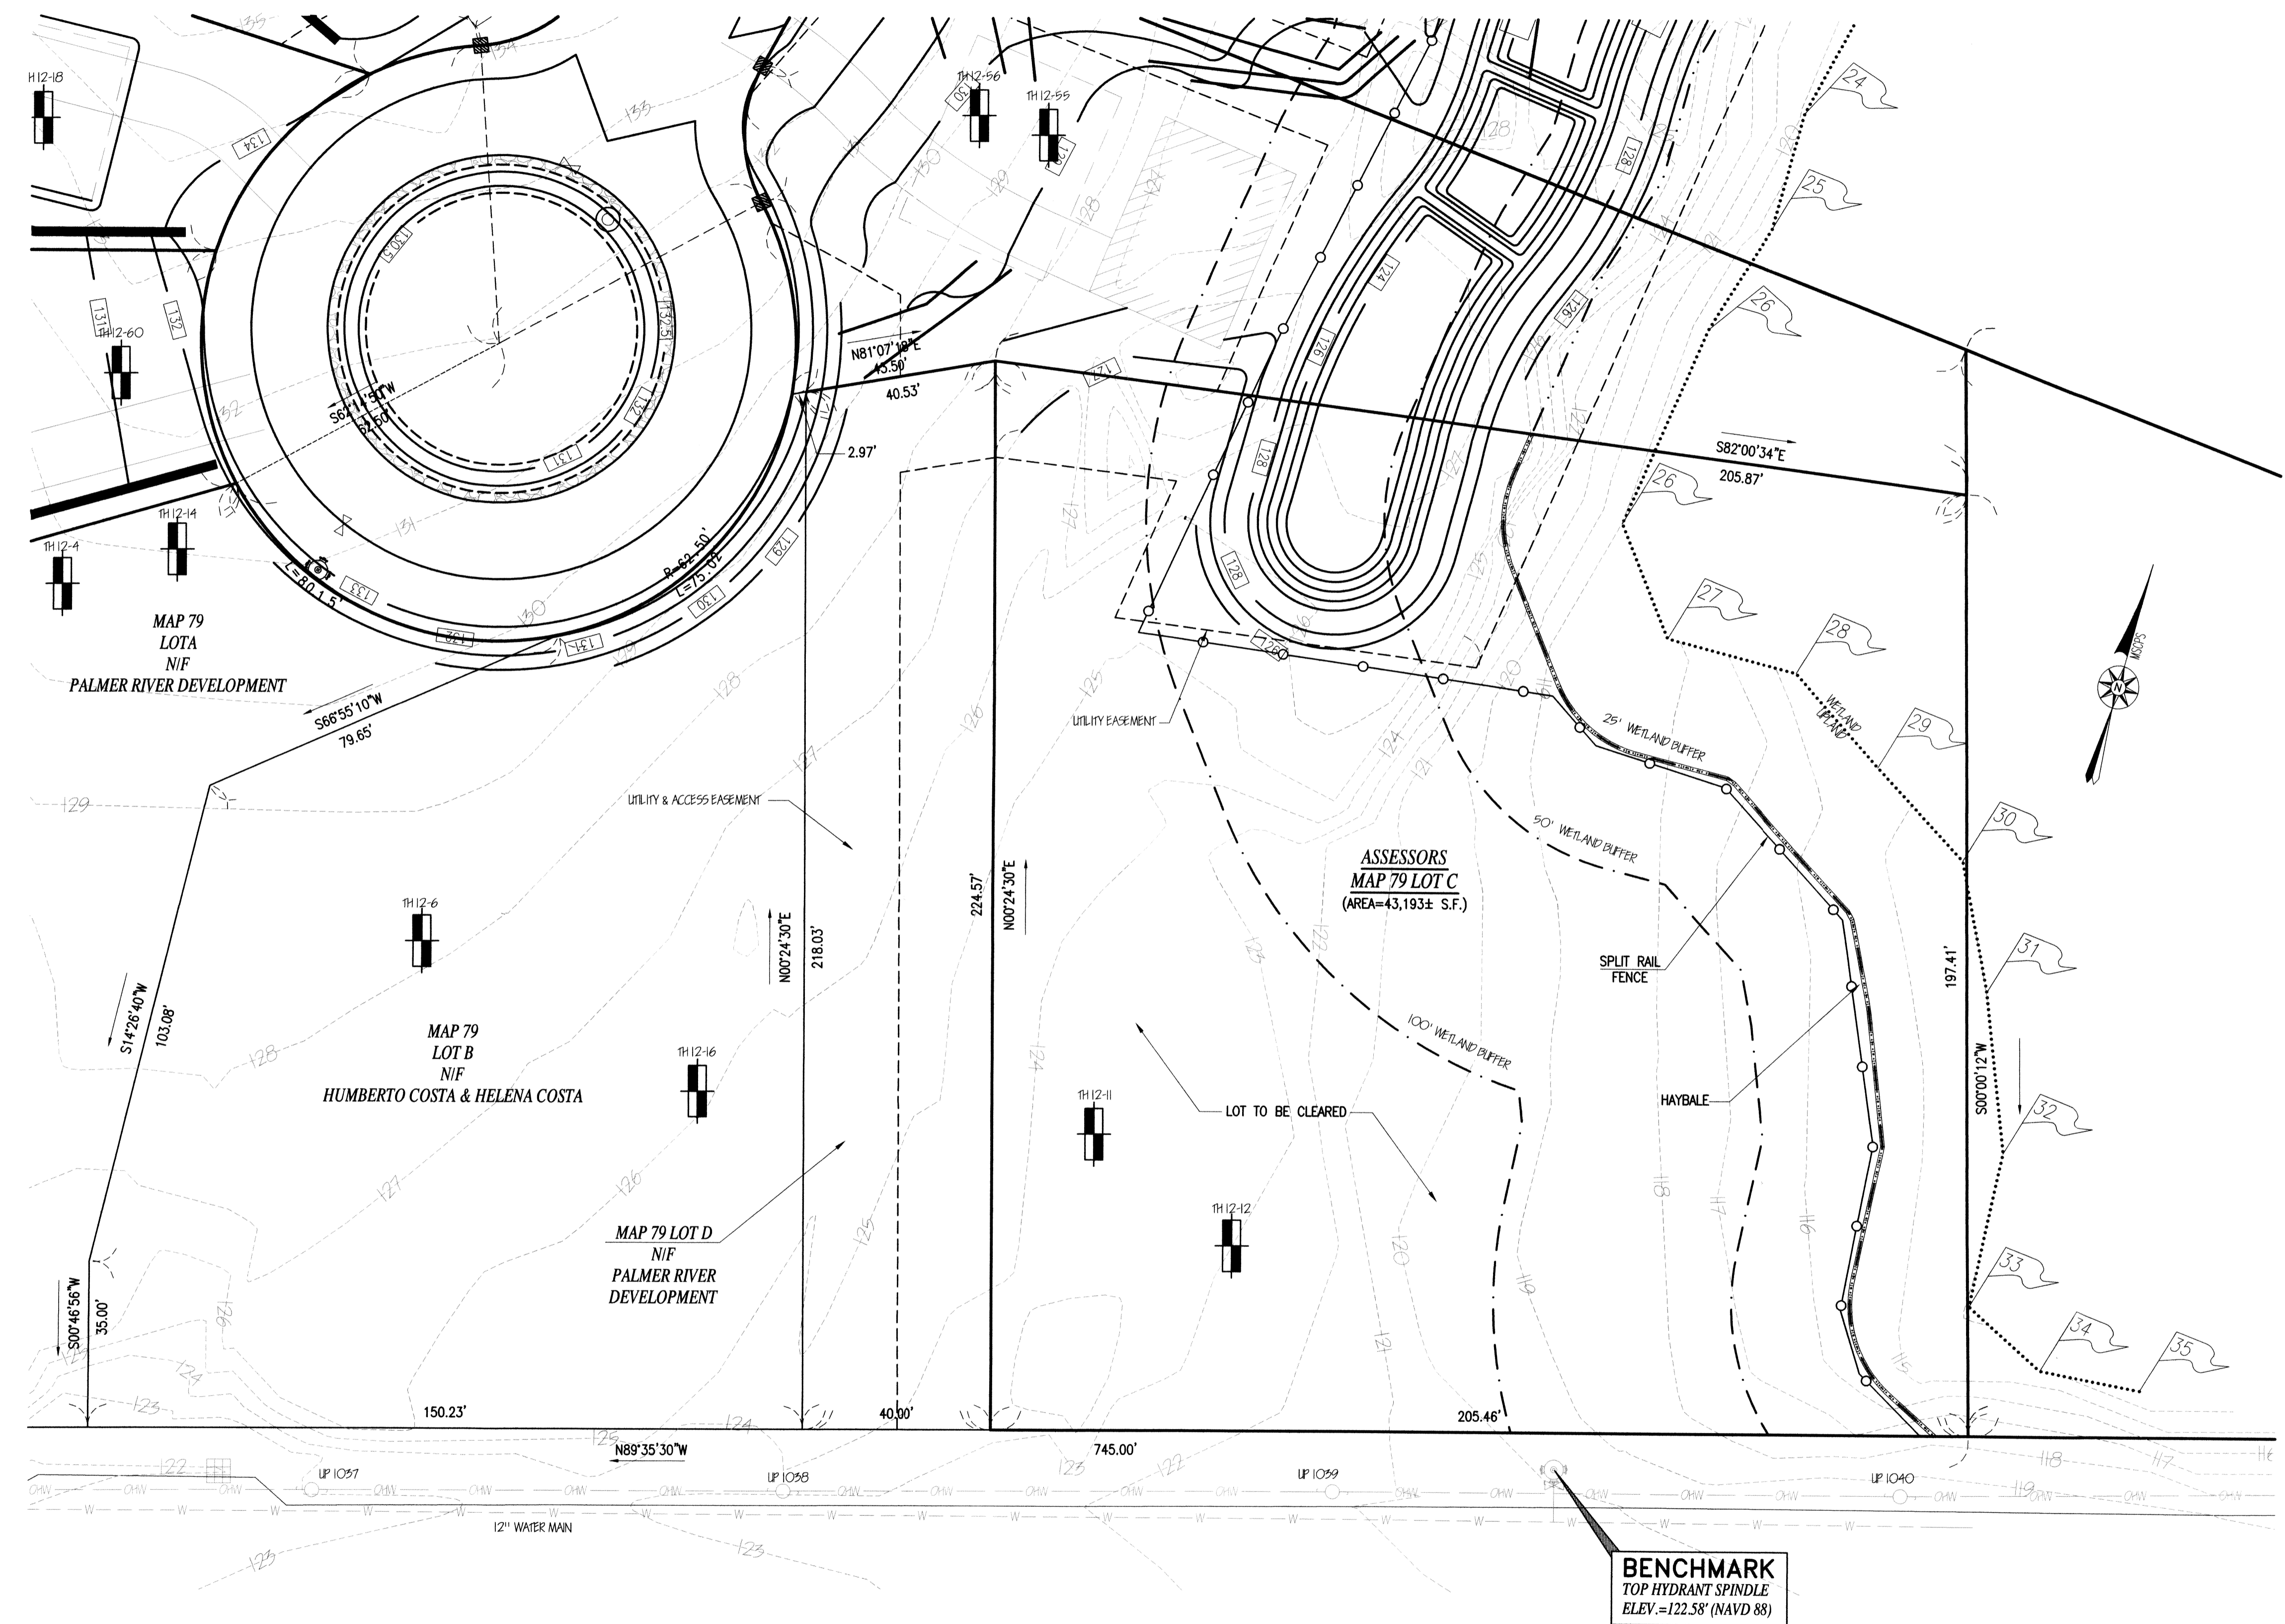

STAKED HAYBALES & SILT FENCE
 NOT TO SCALE

TAUNTON ~PUBLIC - 60' WIDE~ AVENUE - U.S. ROUTE 44

