


SITE PLAN

TAUNTON AVENUE

ASSESSORS MAP 17 LOT 79 C

SEEKONK, MASSACHUSETTS

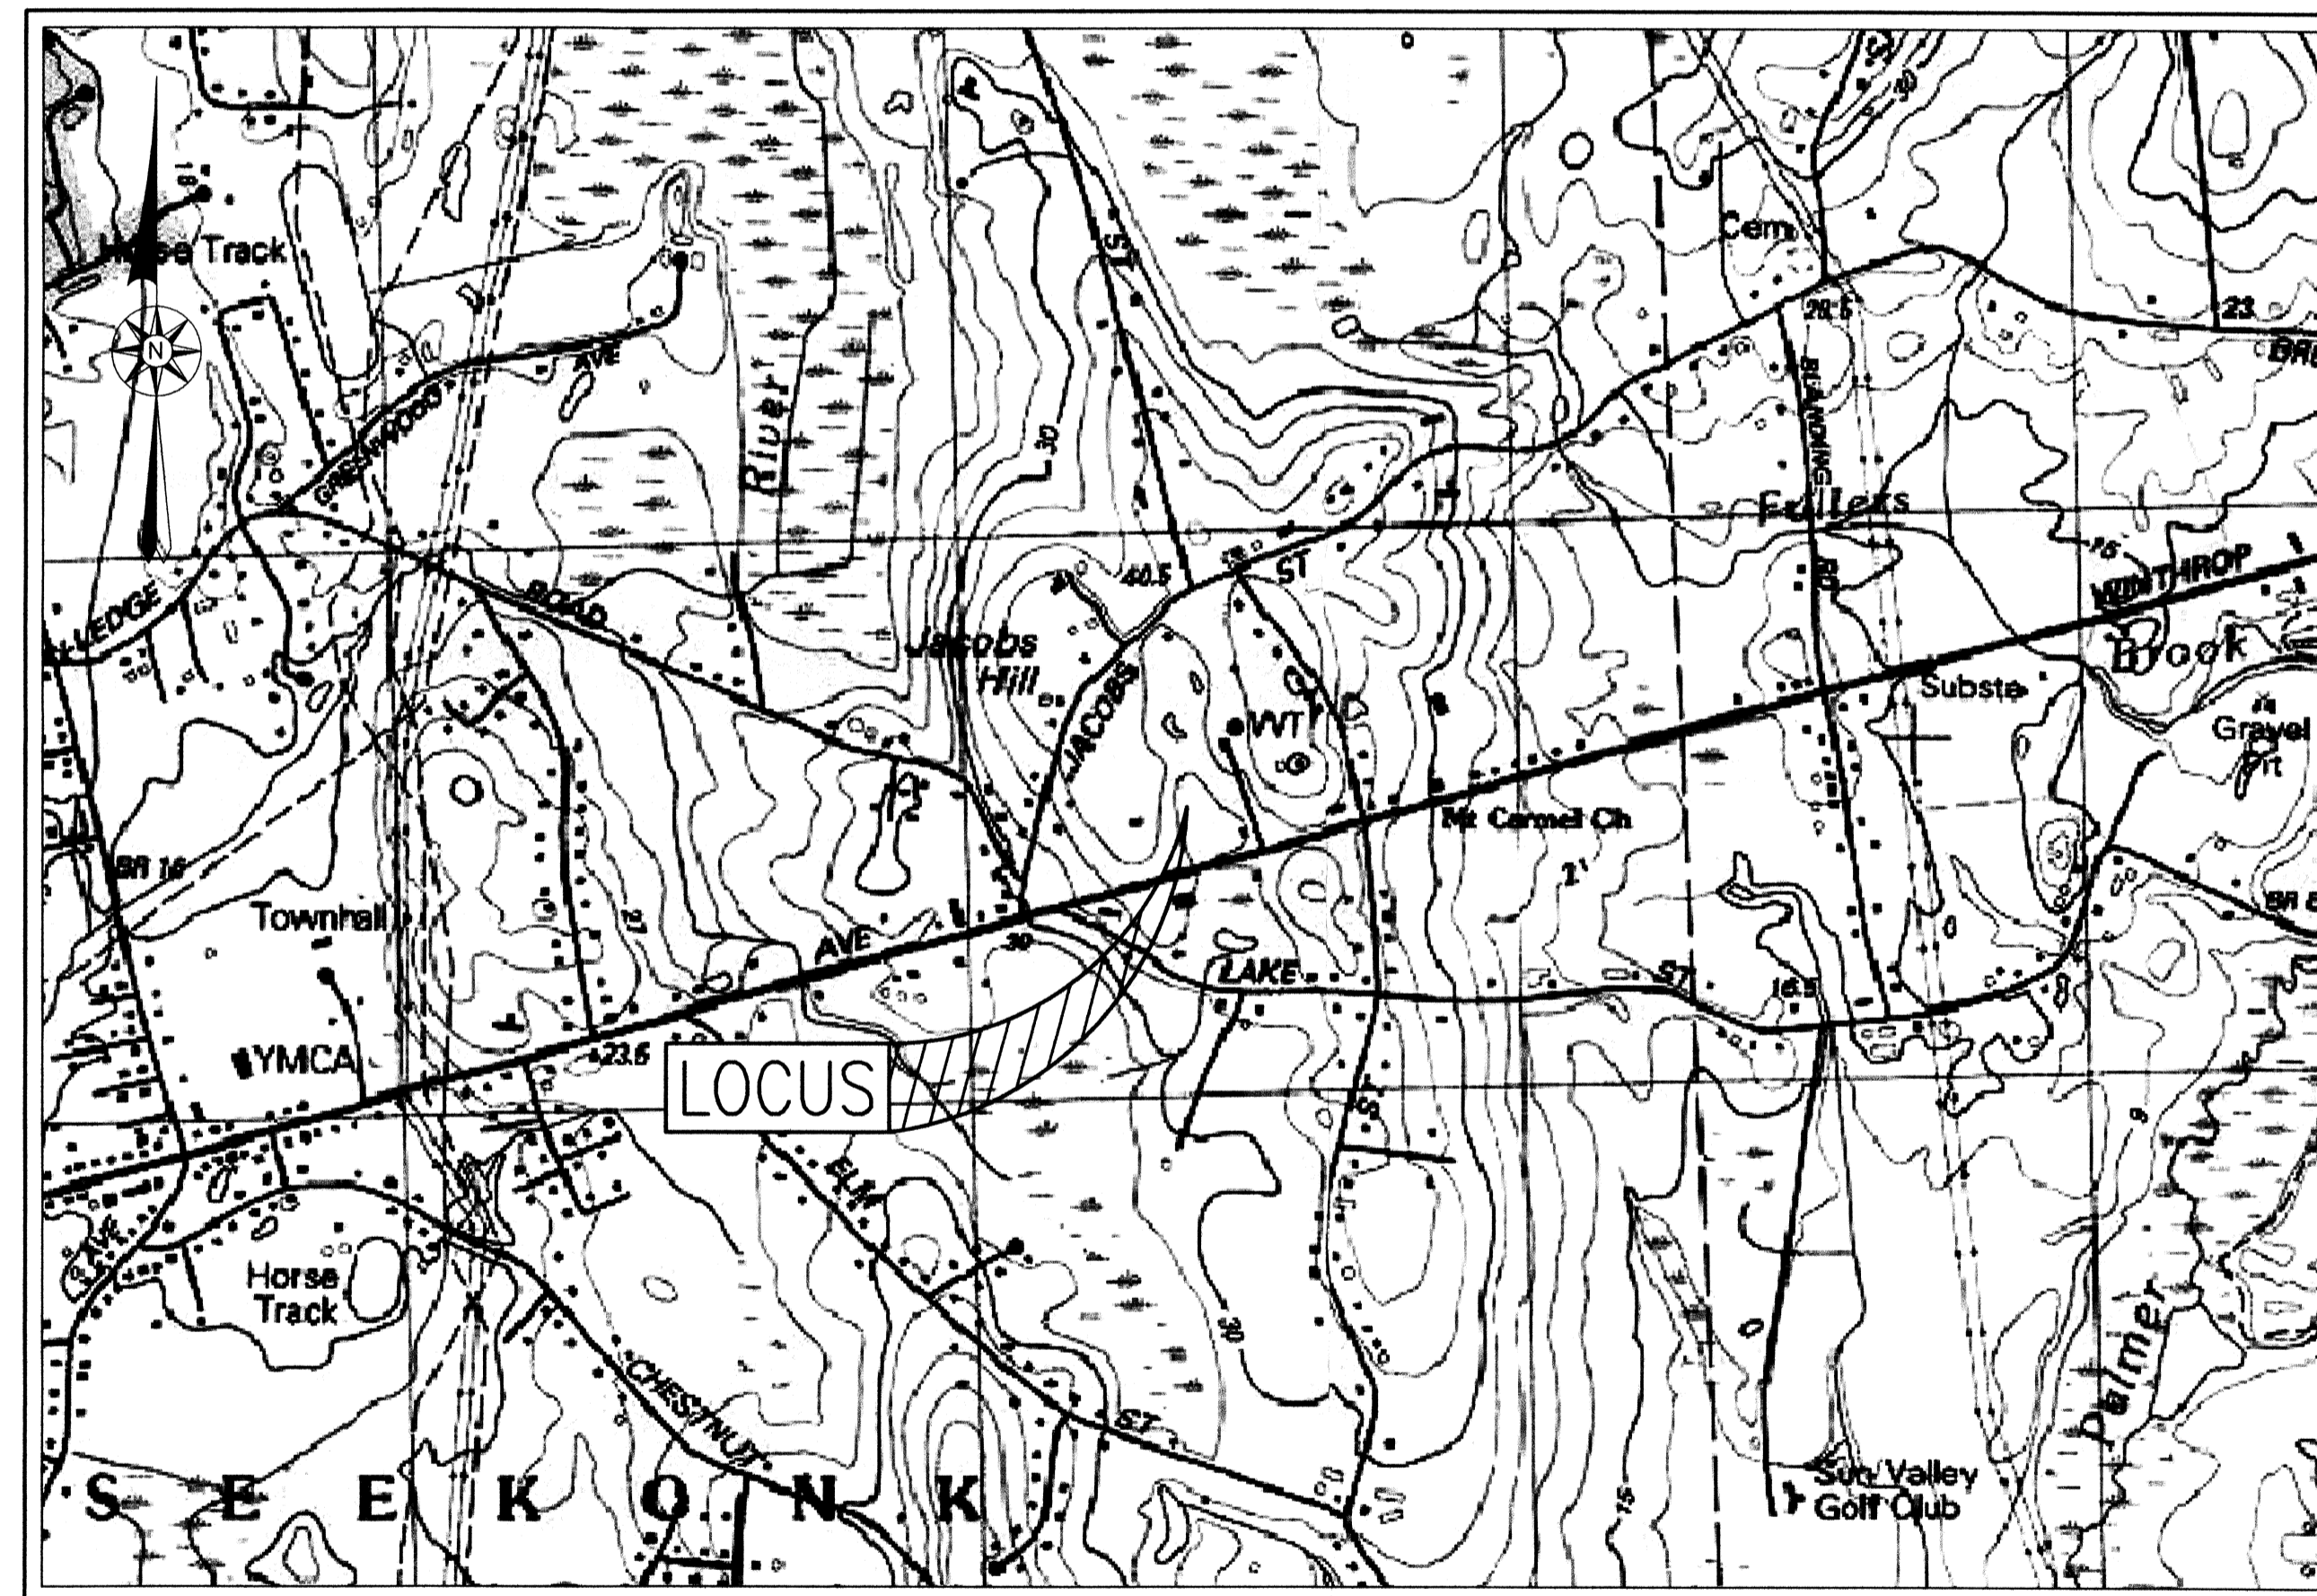


— AREA MAP —
SCALE: 1" = 1,000' ±

— INDEX —	
SHEET	DESCRIPTION
1	COVER
2	EXISTING CONDITIONS
3	SITE PLAN

NOV 12 2013
RECORDING

RECORD OWNER:
ASSESSORS MAP 17 LOT 79
PALMER RIVER DEVELOPMENT
1970 FALL RIVER AVE
SEEKONK, MA 02771
DEED BOOK 20558 PAGE 278

REVISIONS	

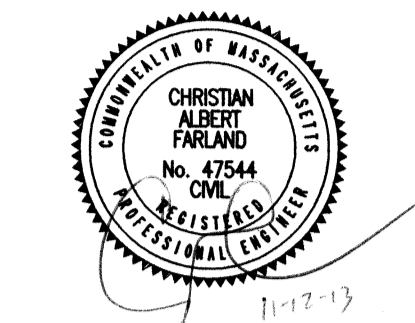

THOMPSON FARLAND
PROFESSIONAL ENGINEERS // LAND SURVEYORS
www.ThompsonFarland.com
(MAIN OFFICE) 388 COUNTY STREET, NEW BEDFORD, MA 02740 P.508.717.3479
NEW BEDFORD | TAUNTON | CAMBRIDGE | MARLBOROUGH

DRAWN BY: AEC
DESIGNED BY: AEC
CHECKED BY: CAF

SITE PLAN
TAUNTON AVENUE
ASSESSORS MAP 17 LOT 79 C
SEEKONK, MASSACHUSETTS
PREPARED FOR:
PALMER RIVER DEVELOPMENT
1970 FALL RIVER AVENUE
SEEKONK, MA 02771

NOVEMBER 12, 2013
SCALE: AS NOTED
JOB NO. 12-325
LATEST REVISION:

COVER
SHEET 1 OF 3