

SEEKONK  
 ROUTE 6 (HIGHLAND AVE.) &  
 ROUTE 114A (FALL RIVER AVENUE) INTERSECTION


STATE	FED. AID PROJ. NO.	FISCAL YEAR	SHEET NO.	TOTAL SHEETS
MASS		96	22	57

RECORD KEY NO. 600599

DRAINAGE PLAN

NOTE:

WHERE GUTTER INLETS ARE USED TO AVOID CONFLICTS BETWEEN PROP. DRAINAGE PIPES AND EXISTING UTILITIES AND IN THE AREAS WHERE COVER ON PROP. PIPES IS LESS THAN TWO FEET, THE CONTRACTOR SHALL USE REINFORCED CONC. PIPES CLASS V.

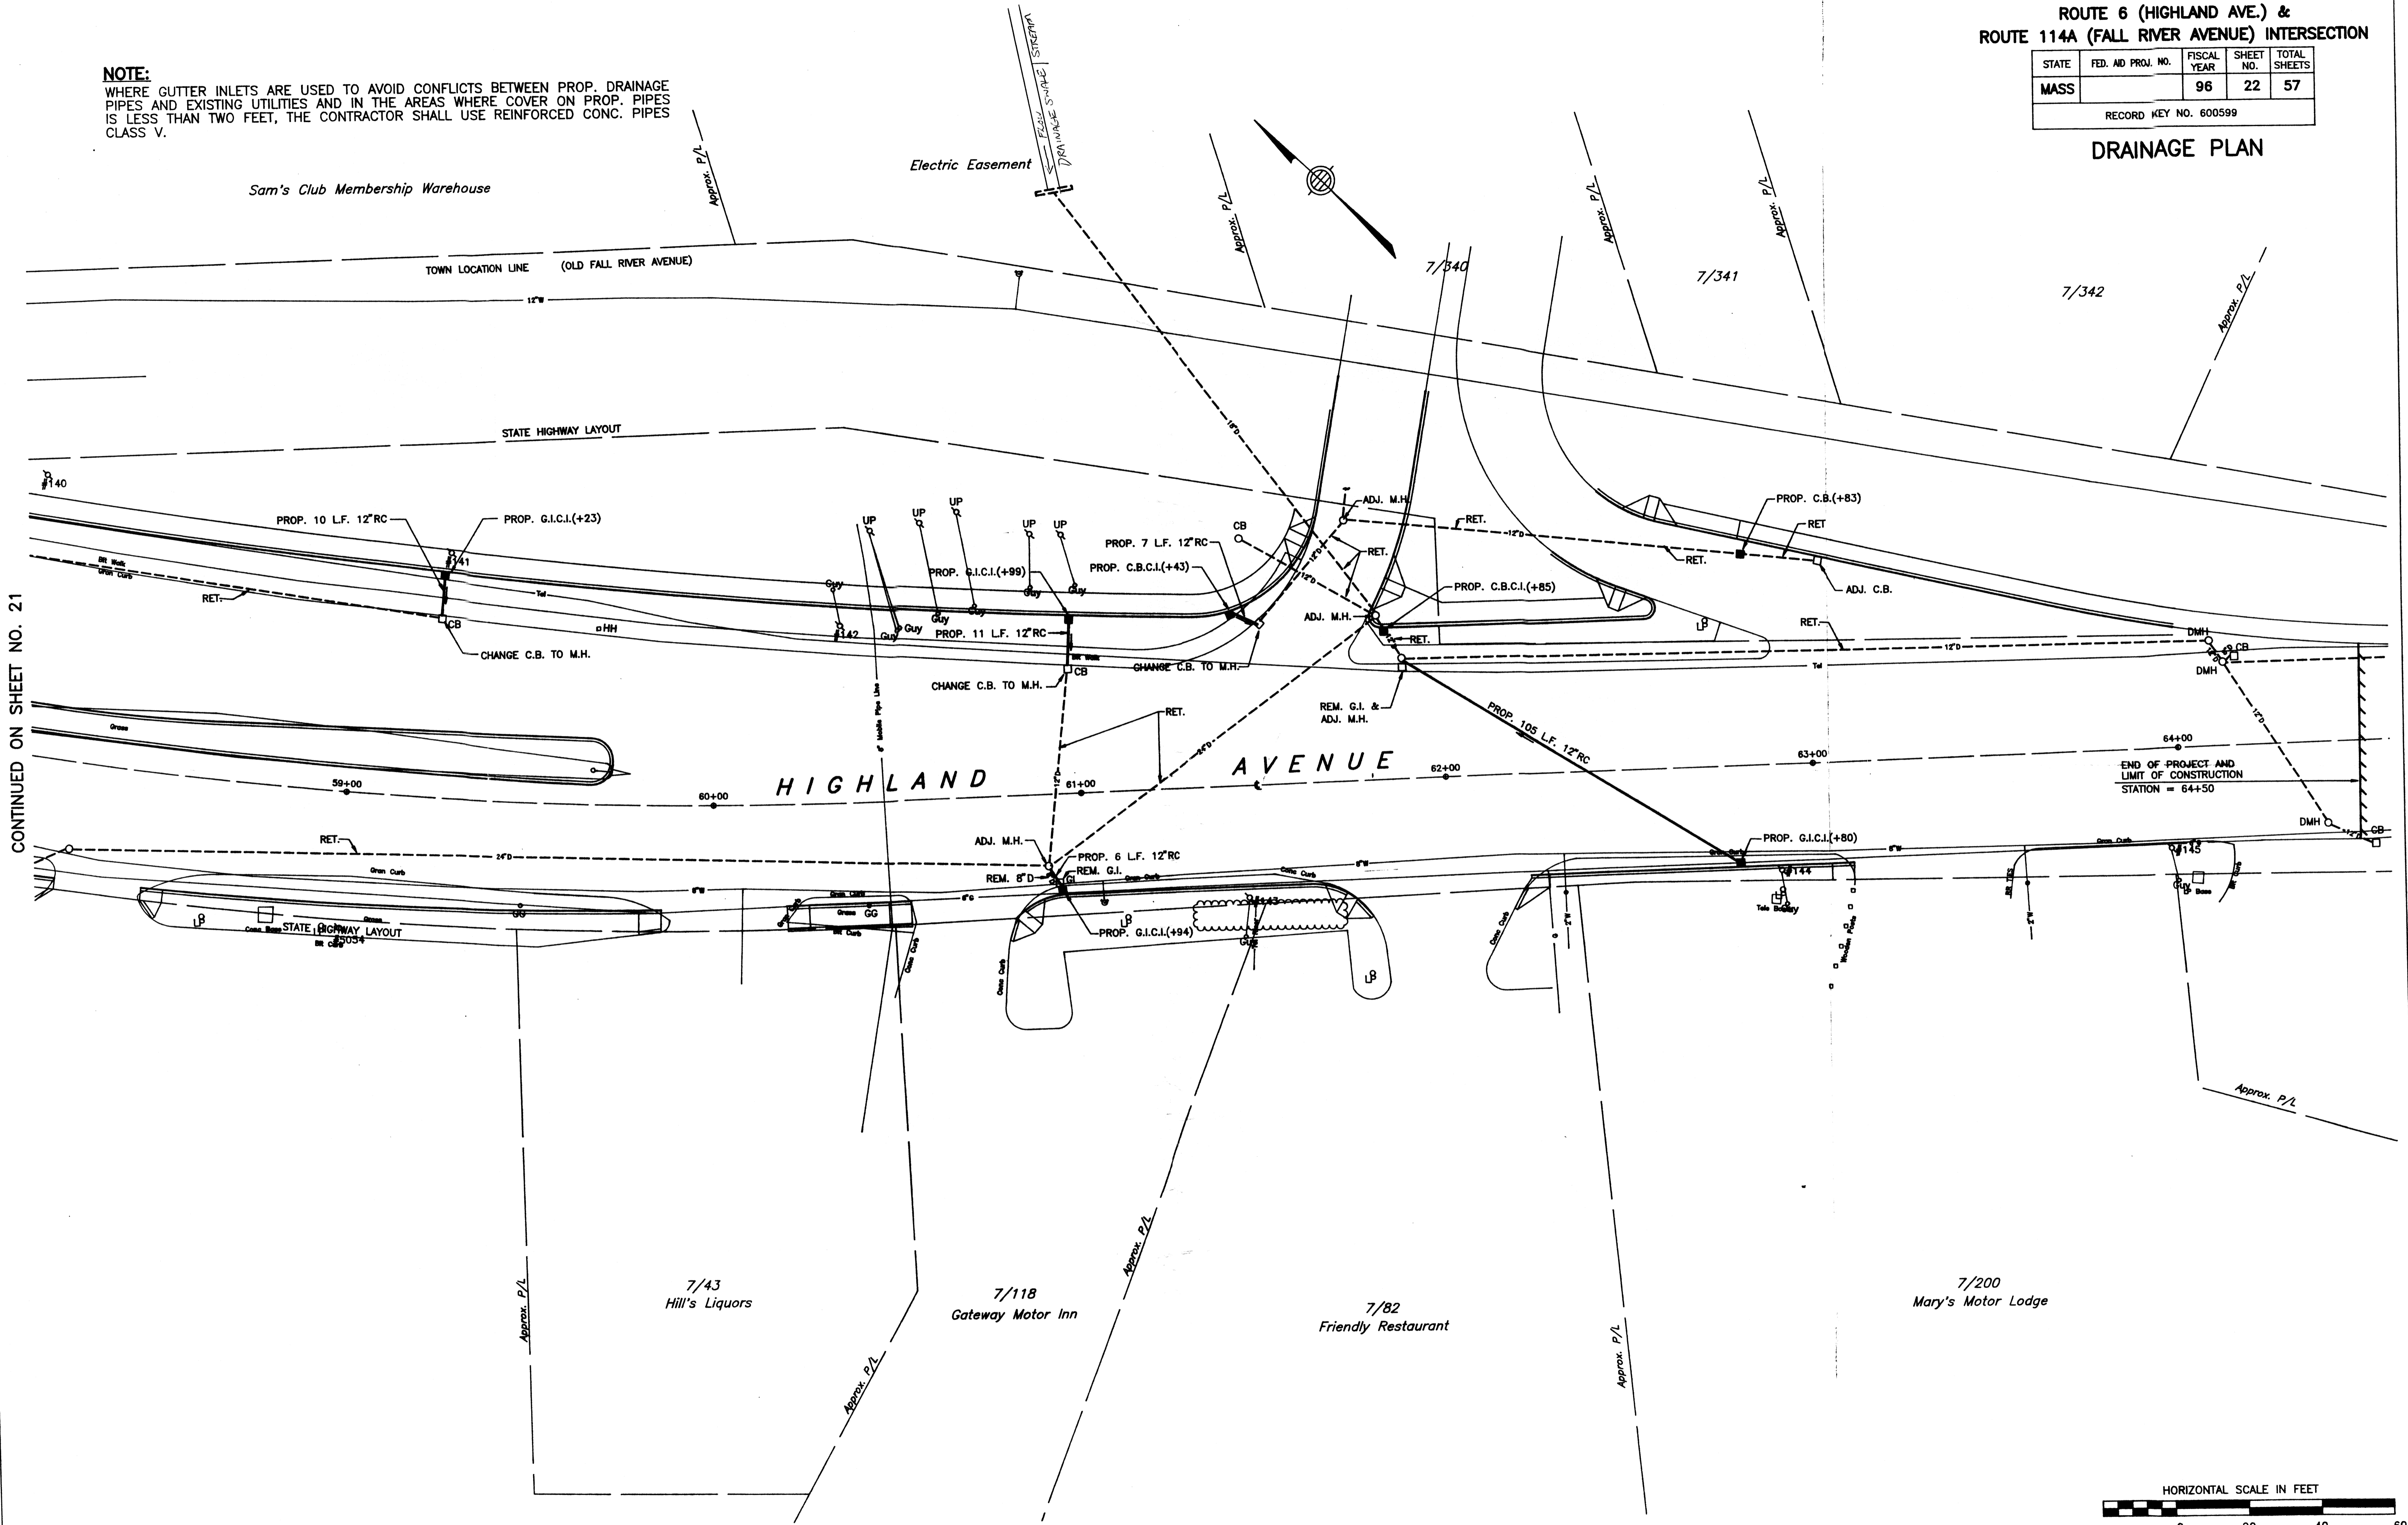

CONTINUED ON SHEET NO. 21

