


**TYPICAL HAY BALE DIKE**  
NOT TO SCALE

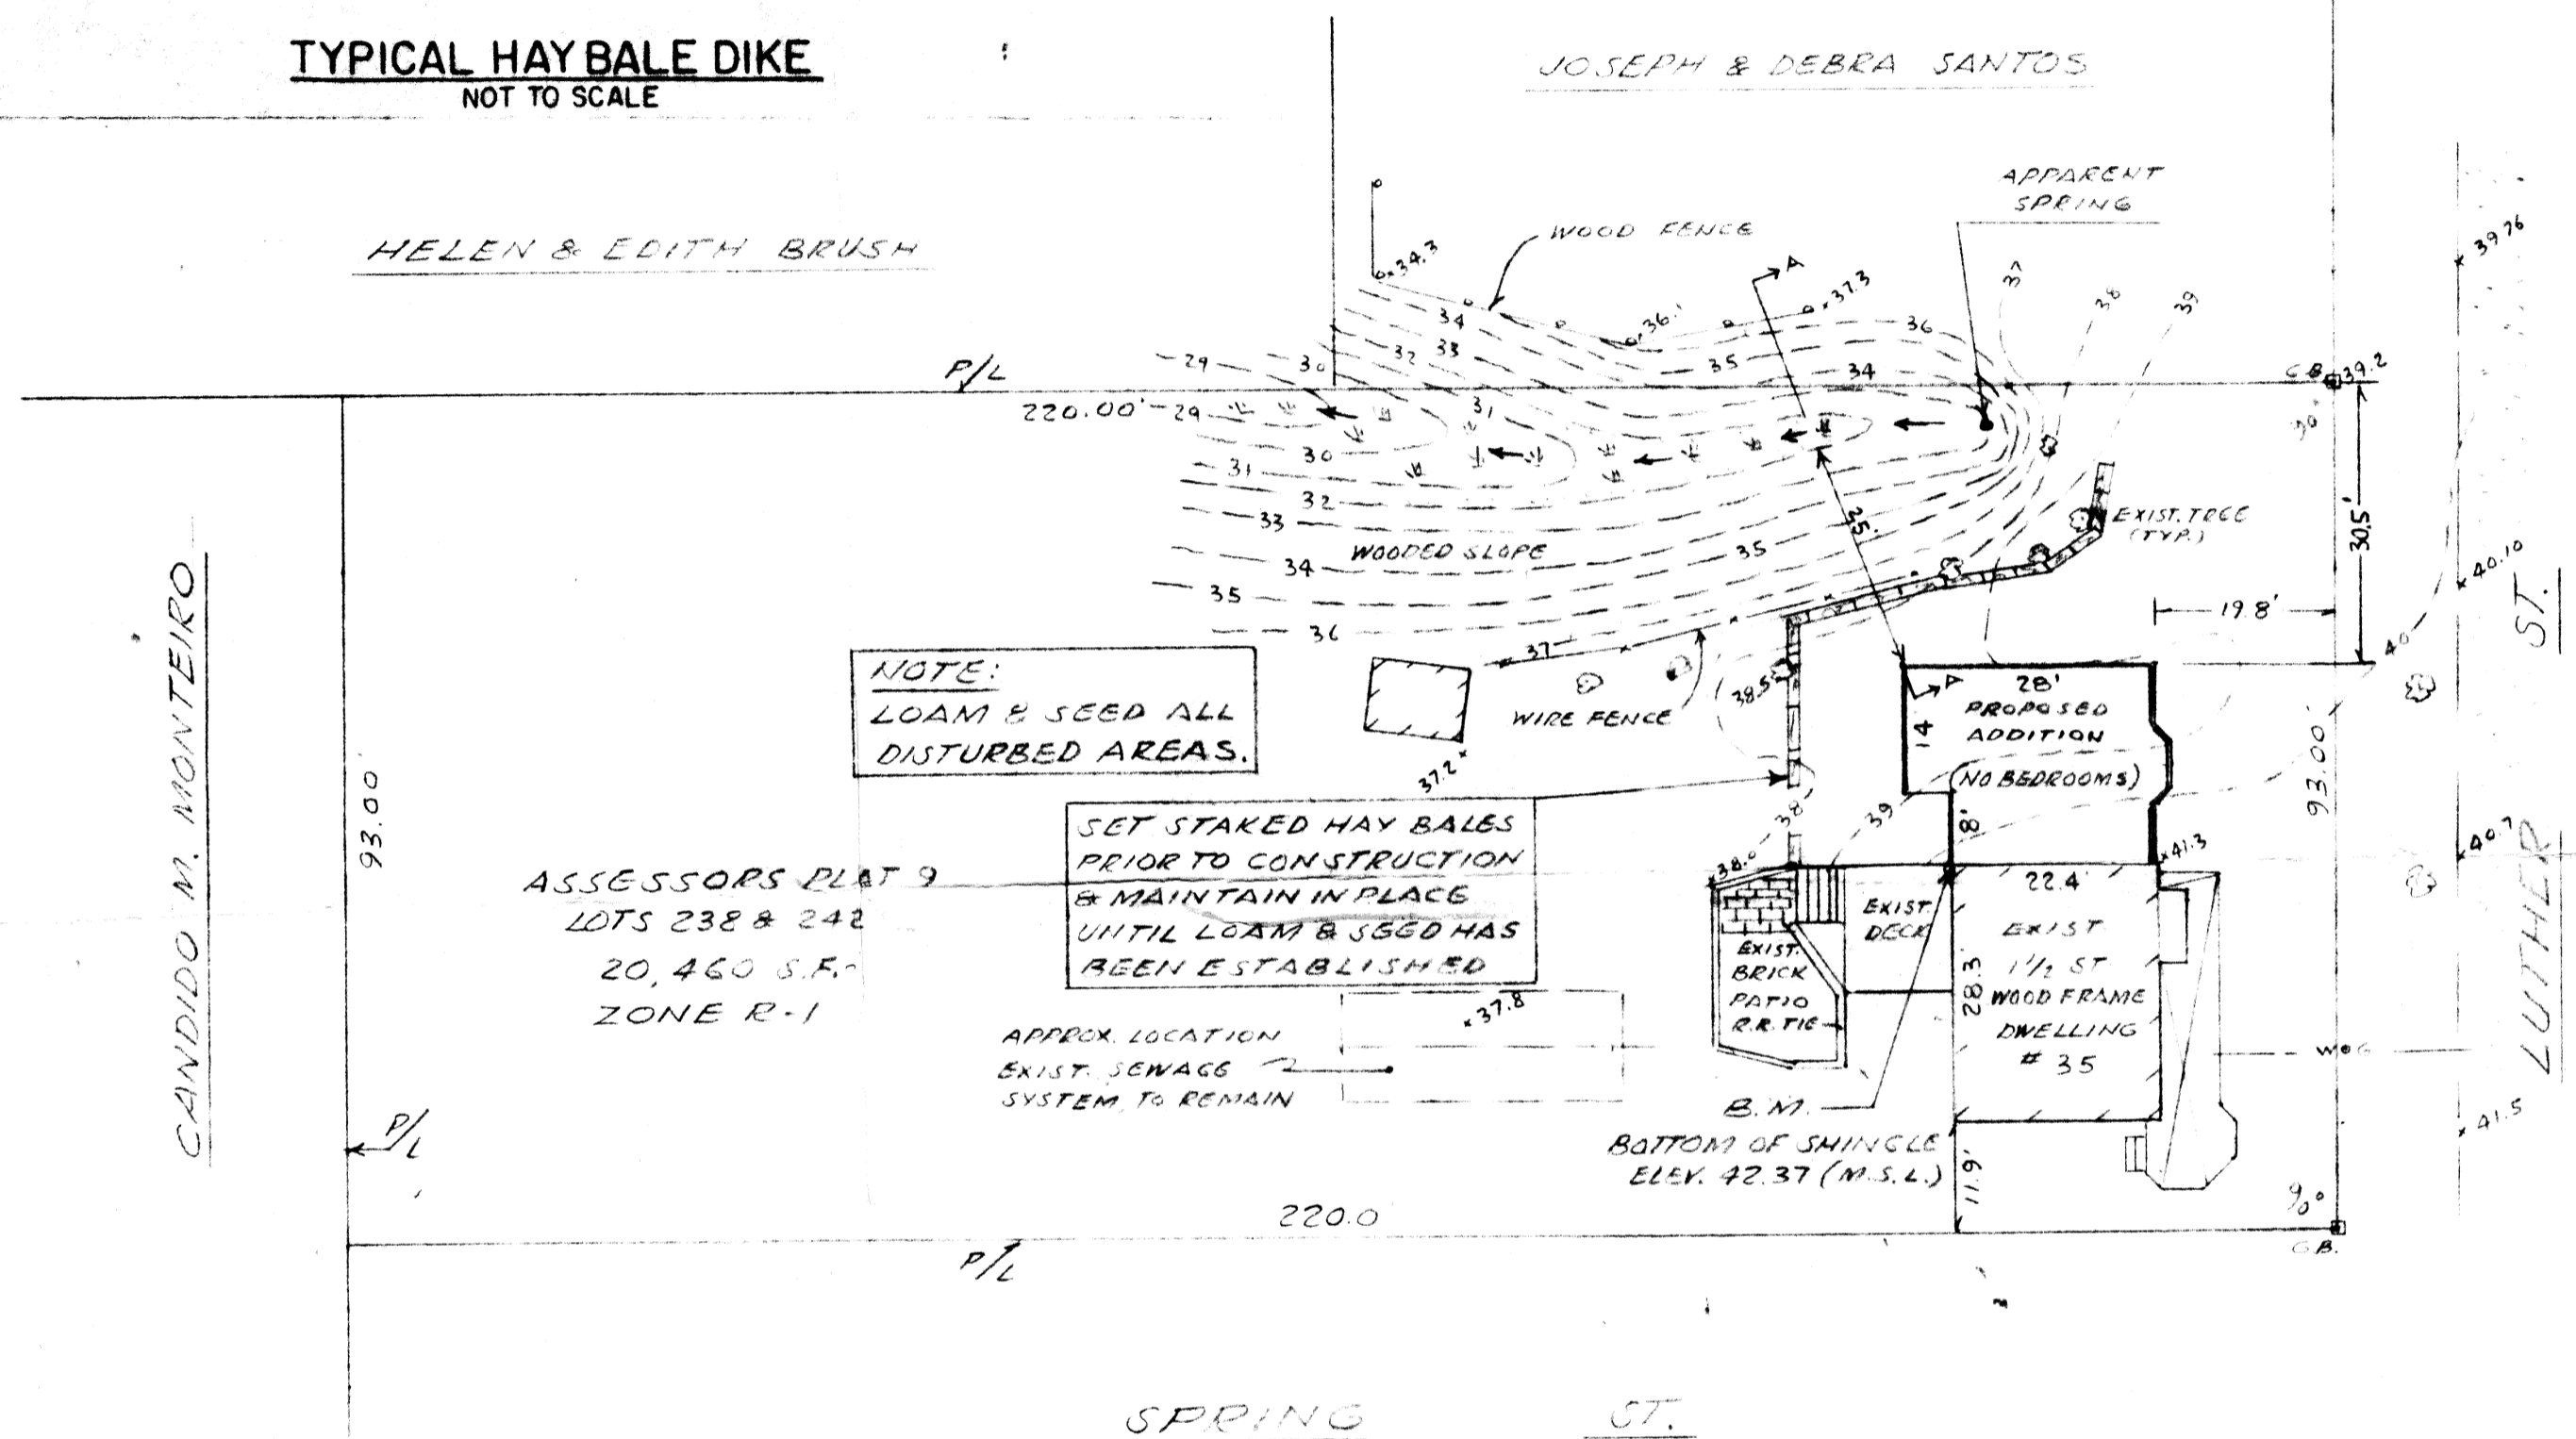


**NOTE:**  
LOAM & SEED ALL  
DISTURBED AREAS.



SET STAKED HAY BALES  
PRIOR TO CONSTRUCTION  
& MAINTAIN IN PLACE  
UNTIL LOAM & SEED HAS  
BEEN ESTABLISHED.

APPROX LOCATION  
EXIST. SEWAGE  
SYSTEM TO REMAIN

ASSESSORS PLAT 9  
LOTS 238 & 242  
20,460 S.F.  
ZONE R-1

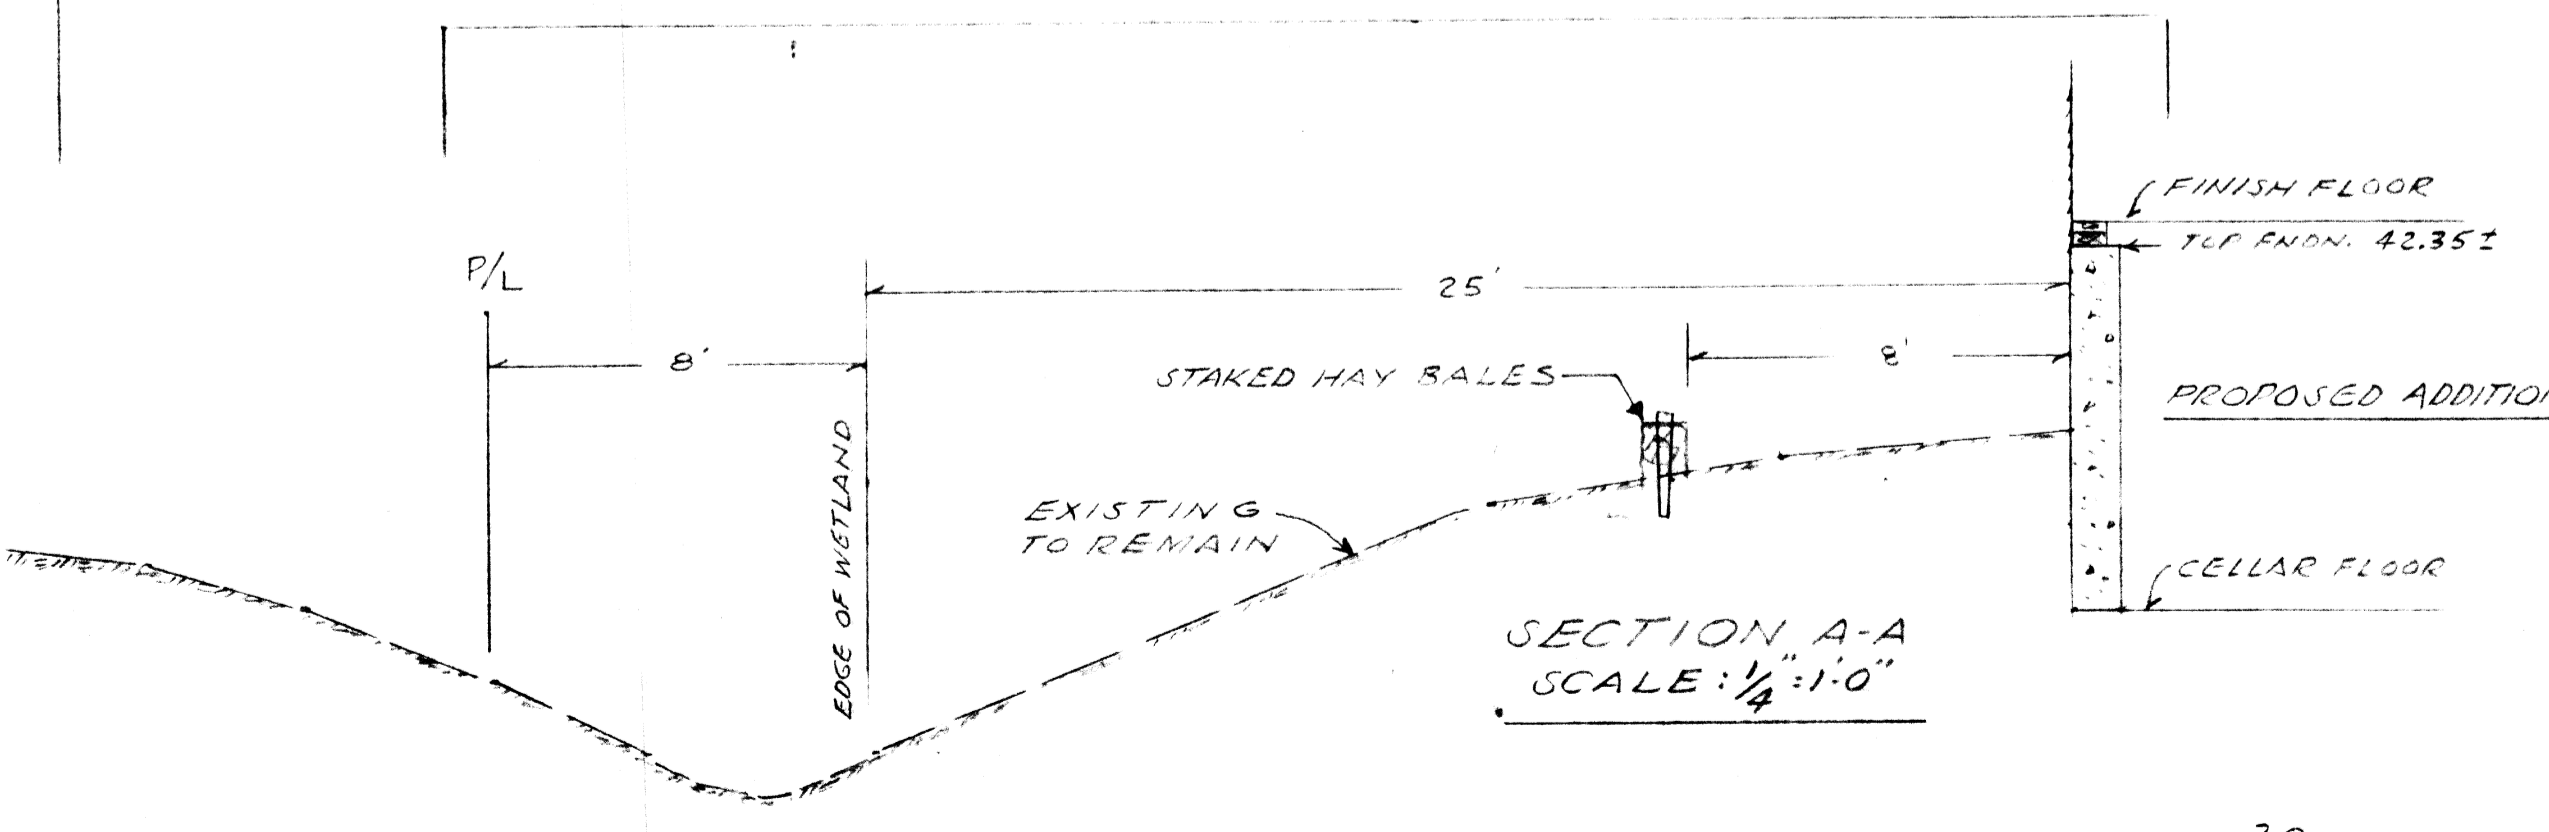

**SECTION A-A**  
SCALE: 1/4" = 1'-0"

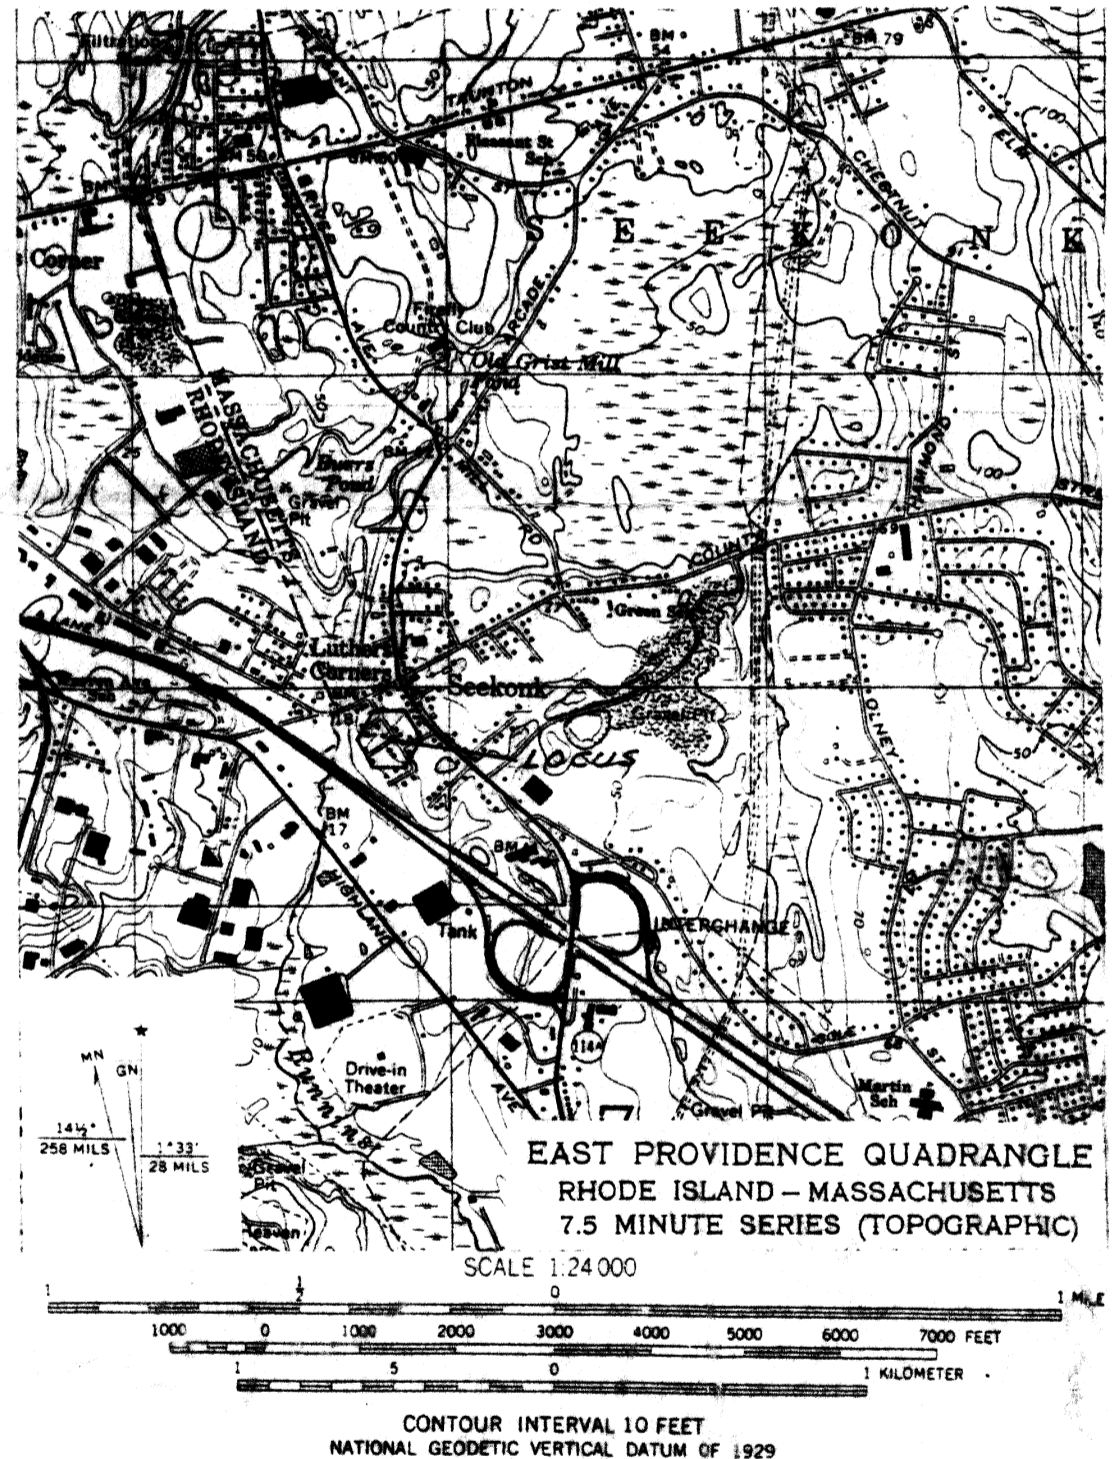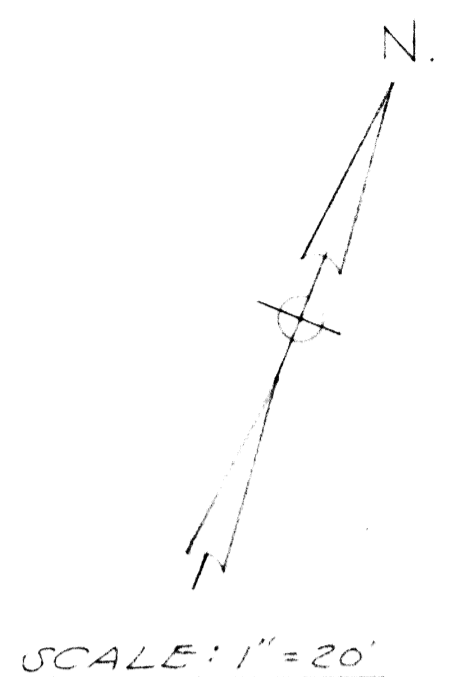

69-225  
EXHIBIT A

PROPOSED SITE PLAN  
SEEKONK, MASS.  
FOR  
JOSEPH MEDBERRY



**CAPUTO AND WICK LTD.**  
1150 PAWTUCKET AVE.  
RUMFORD, R.I. 02916  
401-434-8880

DATE  
JUNE 14, 1990  
SHEET  
1 OF 1

*Anthony P. Caputo*