
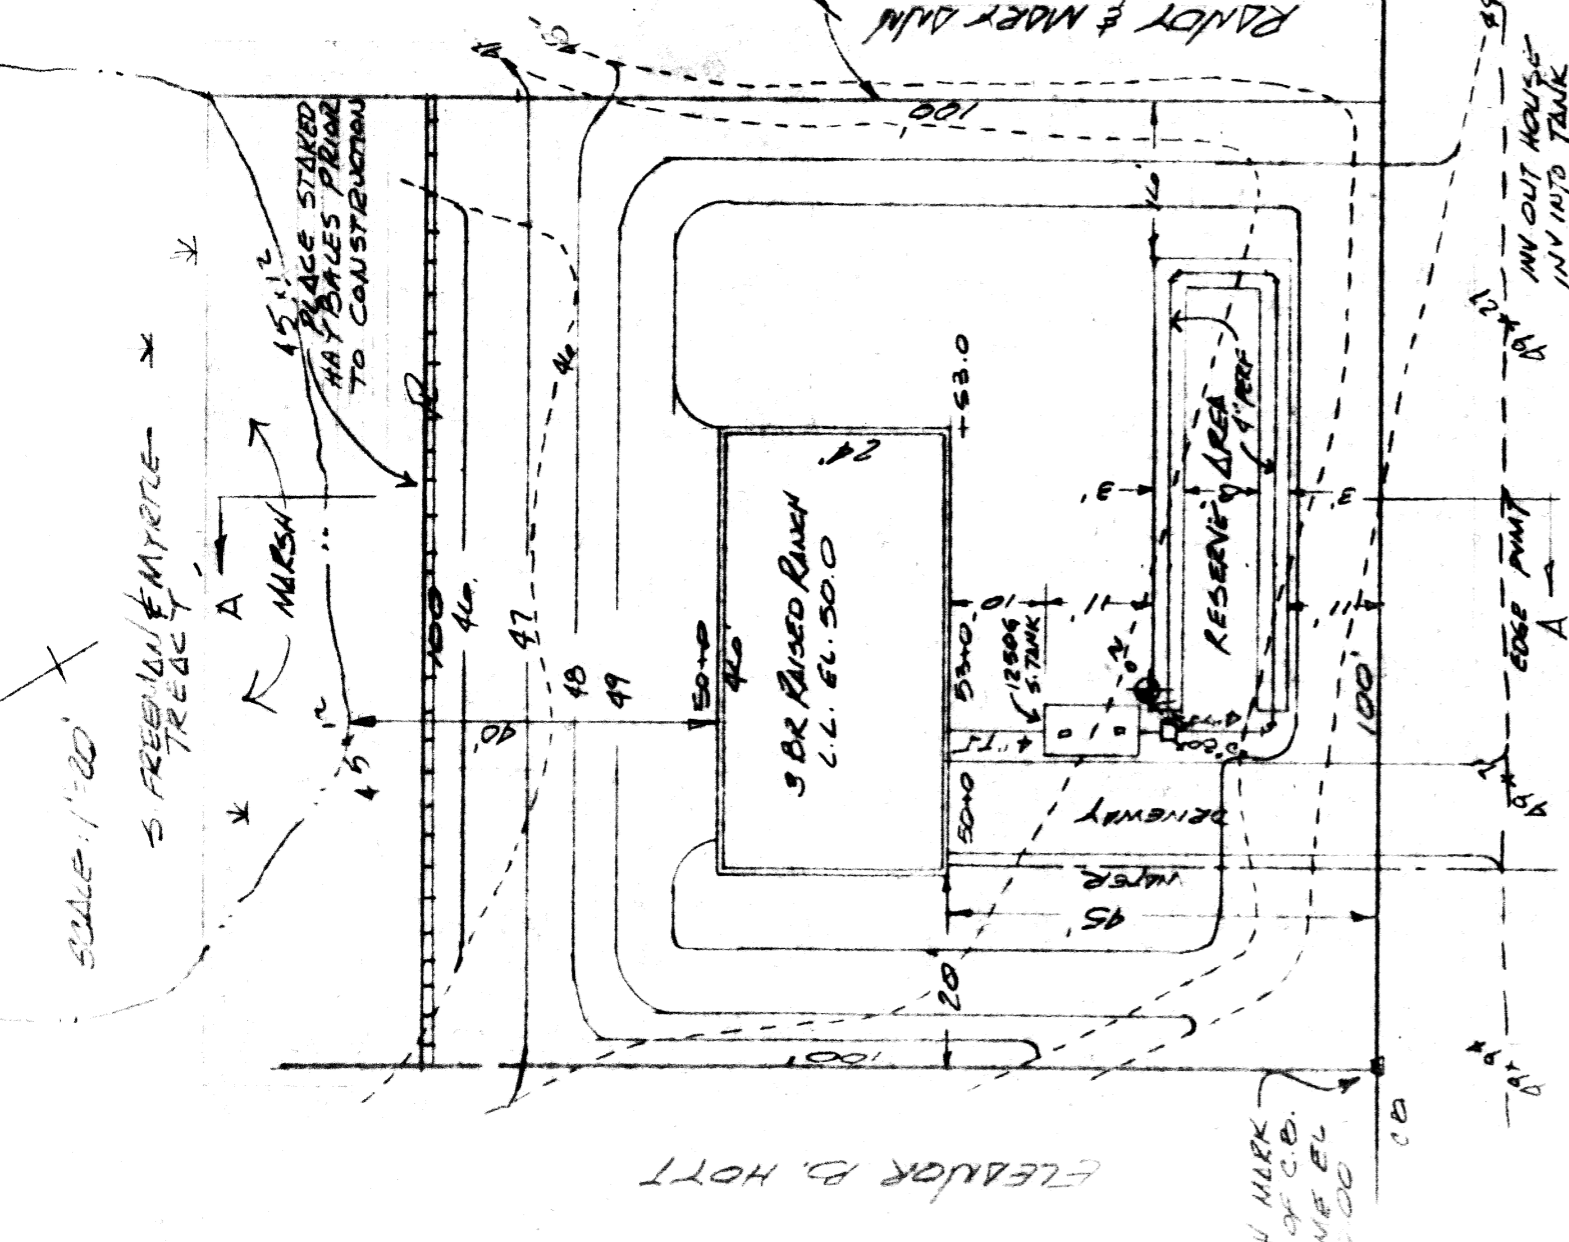


SECTION A-A  
SCALE - HORIZ 1" = 10'  
VERT 1" = 4'

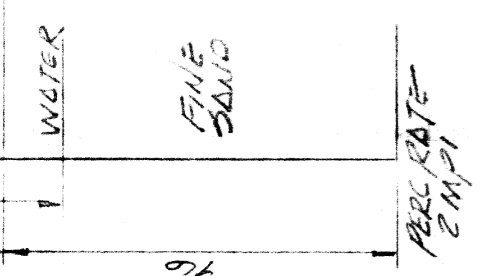

DESIGN DATA  
3 BEDROOM - 495 G.P.D.  
USE - TRENCH 1/2" STONE UNDER  
LINES @ 45 L.F.T.  
SIDEWALL - 120 x 0.5 = 90 x 2.5 = 225  
BOTTOM - 90 x 3 x 1 = 270  
495

RESANT ST.

NOTE

STRIP ALL TOP & SUB SOIL IN THE AREA OF THE TRENCHES AND 25' IN ALL DIRECTIONS & REPLACE WITH CLEAN COURSE SAND OR GRAVEL.

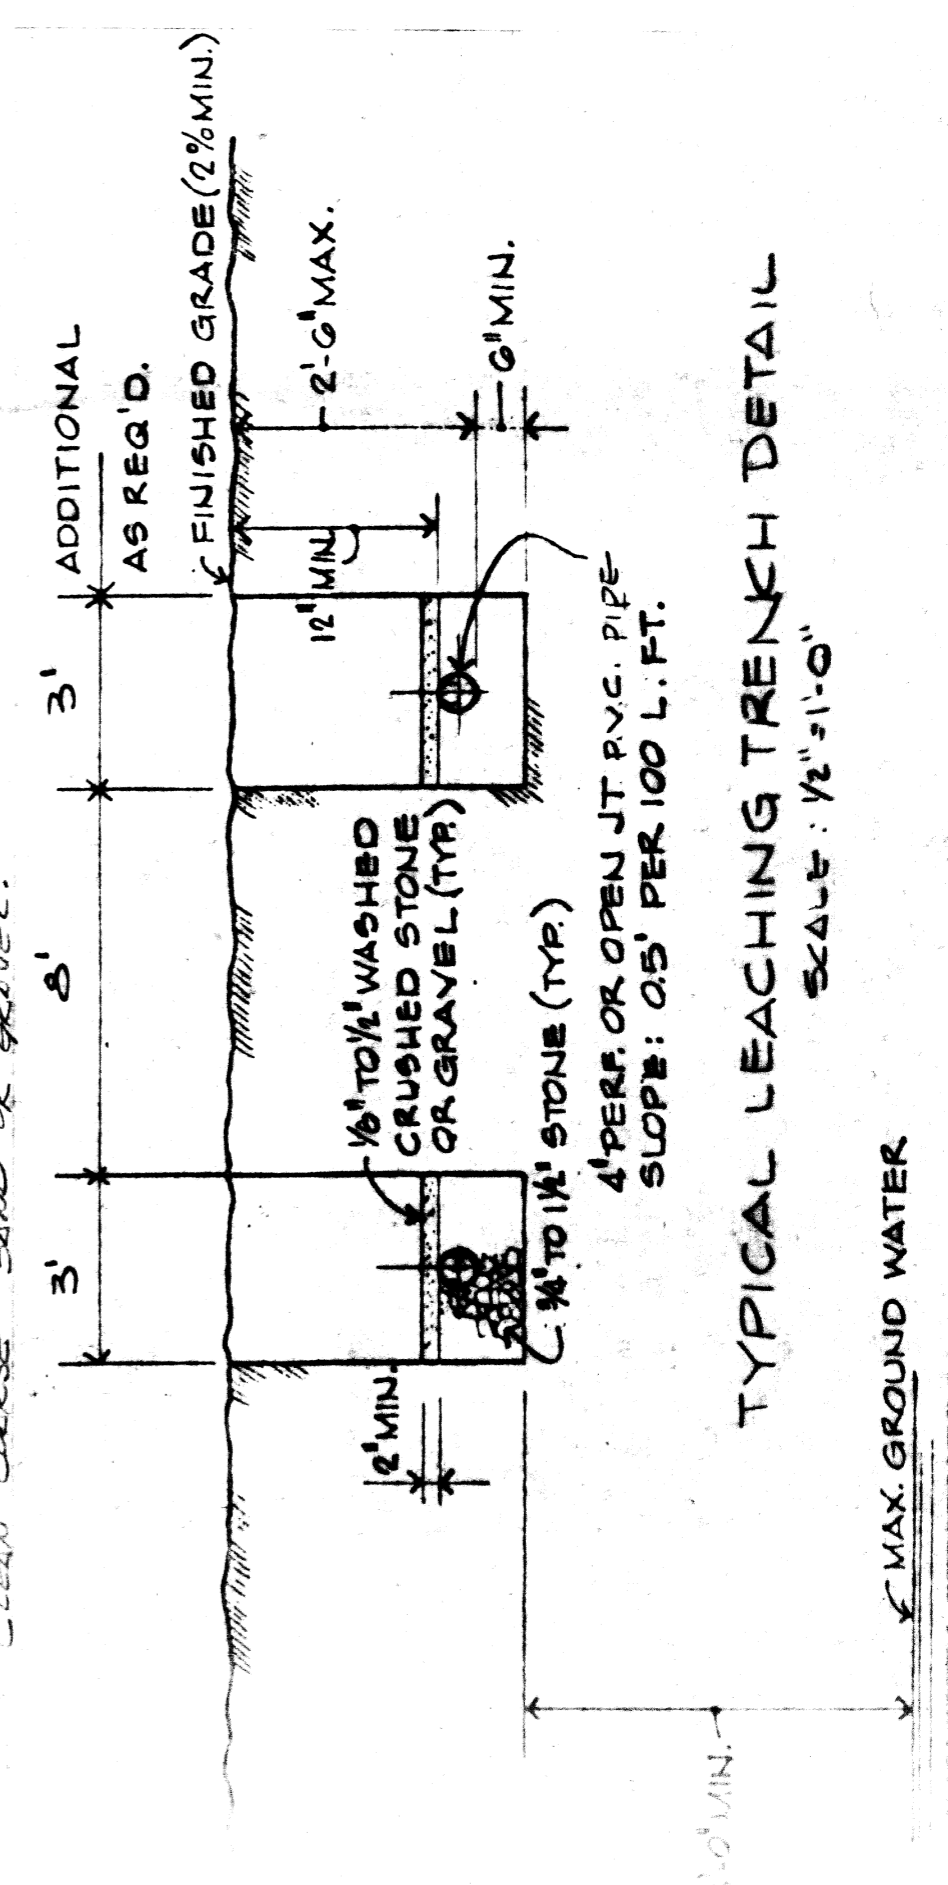


EXHIBIT A  
SITE PLAN FOR  
MICHAEL J. O'HEA  
CONSTRUCTION CO. INC.  
SEEKONK, MA.

DATE 5/85  
SHEET 1 OF 1

CAPUTO AND WICK LTD.  
1150 PAWTUCKET AVE.  
RUMFORD, R.I. 02916  
401-434-8880

