


THE GALLERIA

A DEVELOPMENT OF
THE MARATHON GROUP OF COMPANIES INC.
BERGMEYER ASSOCIATES INC.
ARCHITECTS, BOSTON, MA

ENVIRONMENTAL NOTIFICATION FORM

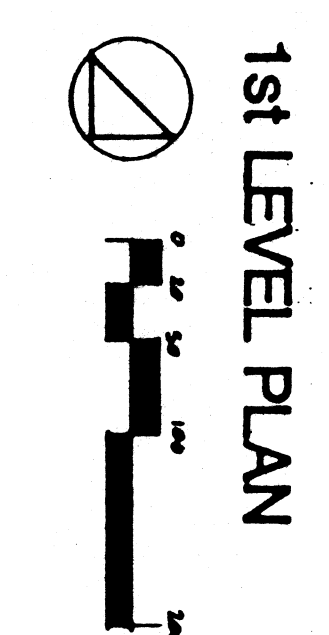

1st LEVEL PLAN

Bergmeyer

NO. 151 0215 Description	
Revision	
SITE PLAN	
Scale	1" = 20'-0"
Drawn by	THCO
Date	31 JAN 1966
Job No.	950-58
Sheet	of