
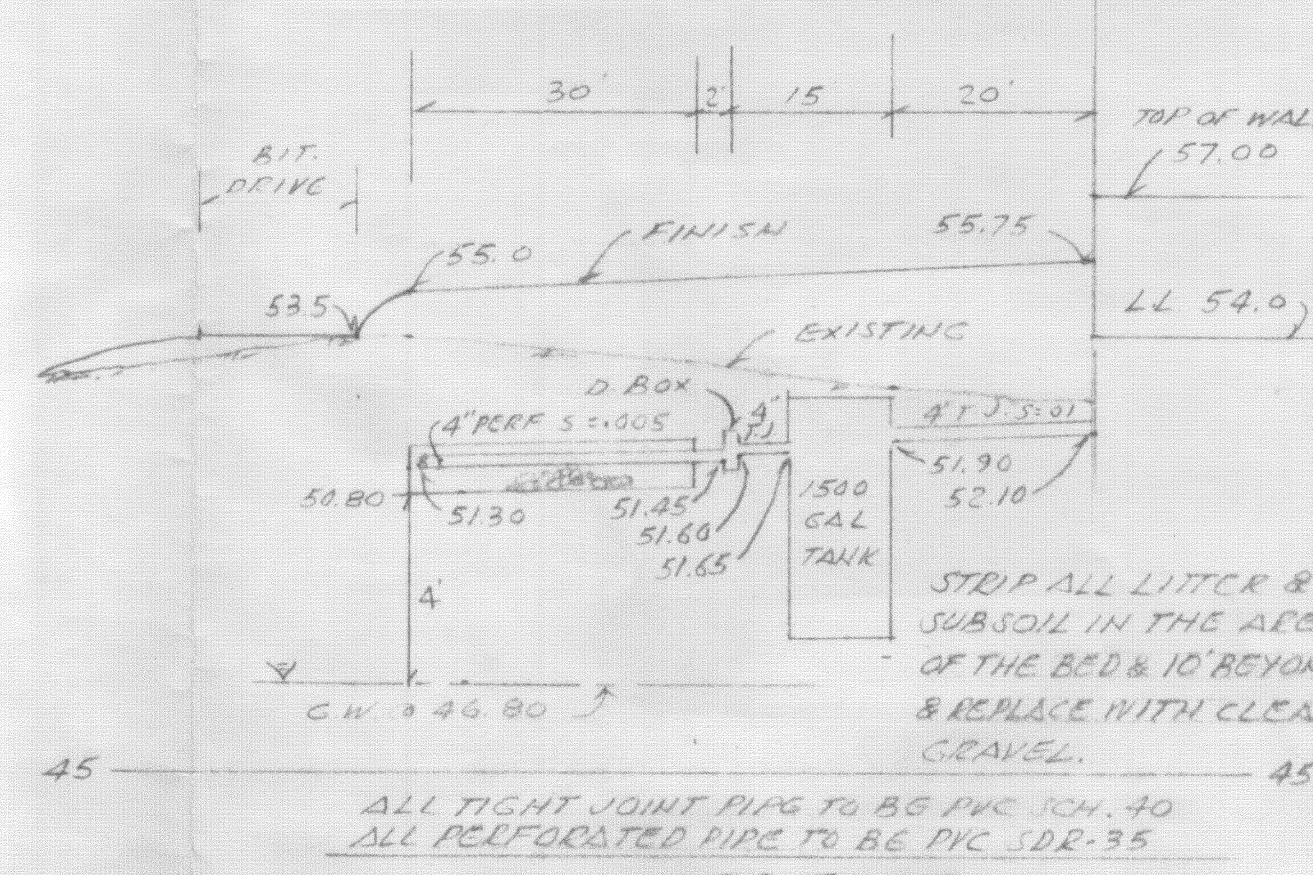
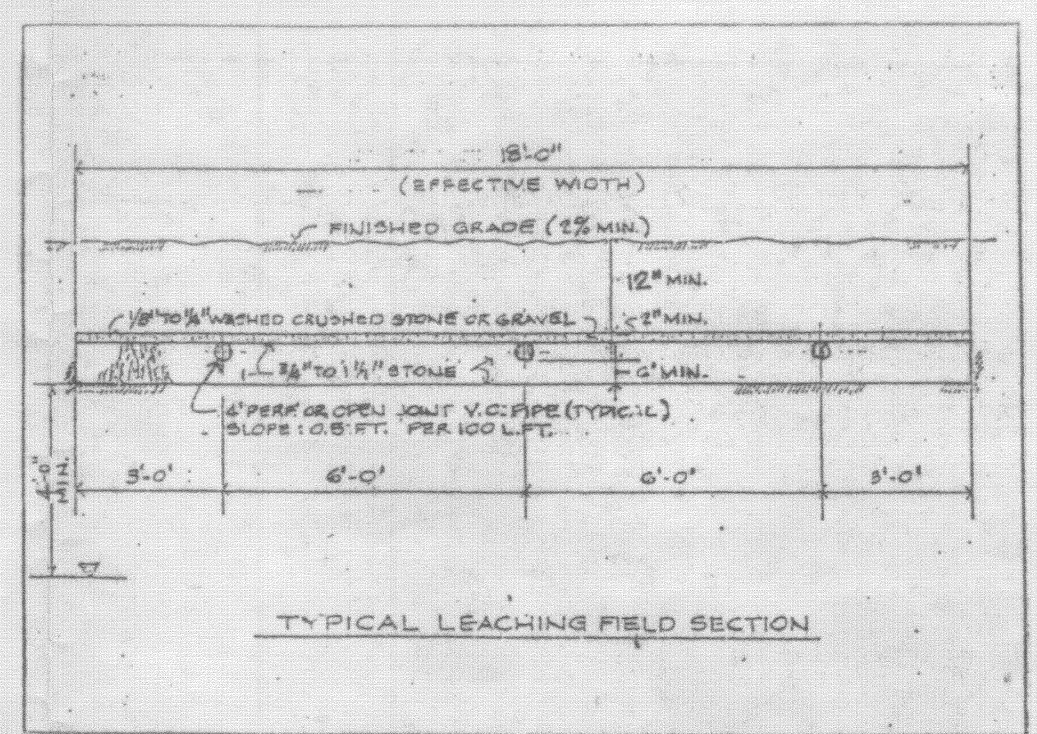


PLAN
SCALE: 1" = 20'

LOCATION MAP
SCALE: 1" = 2000'


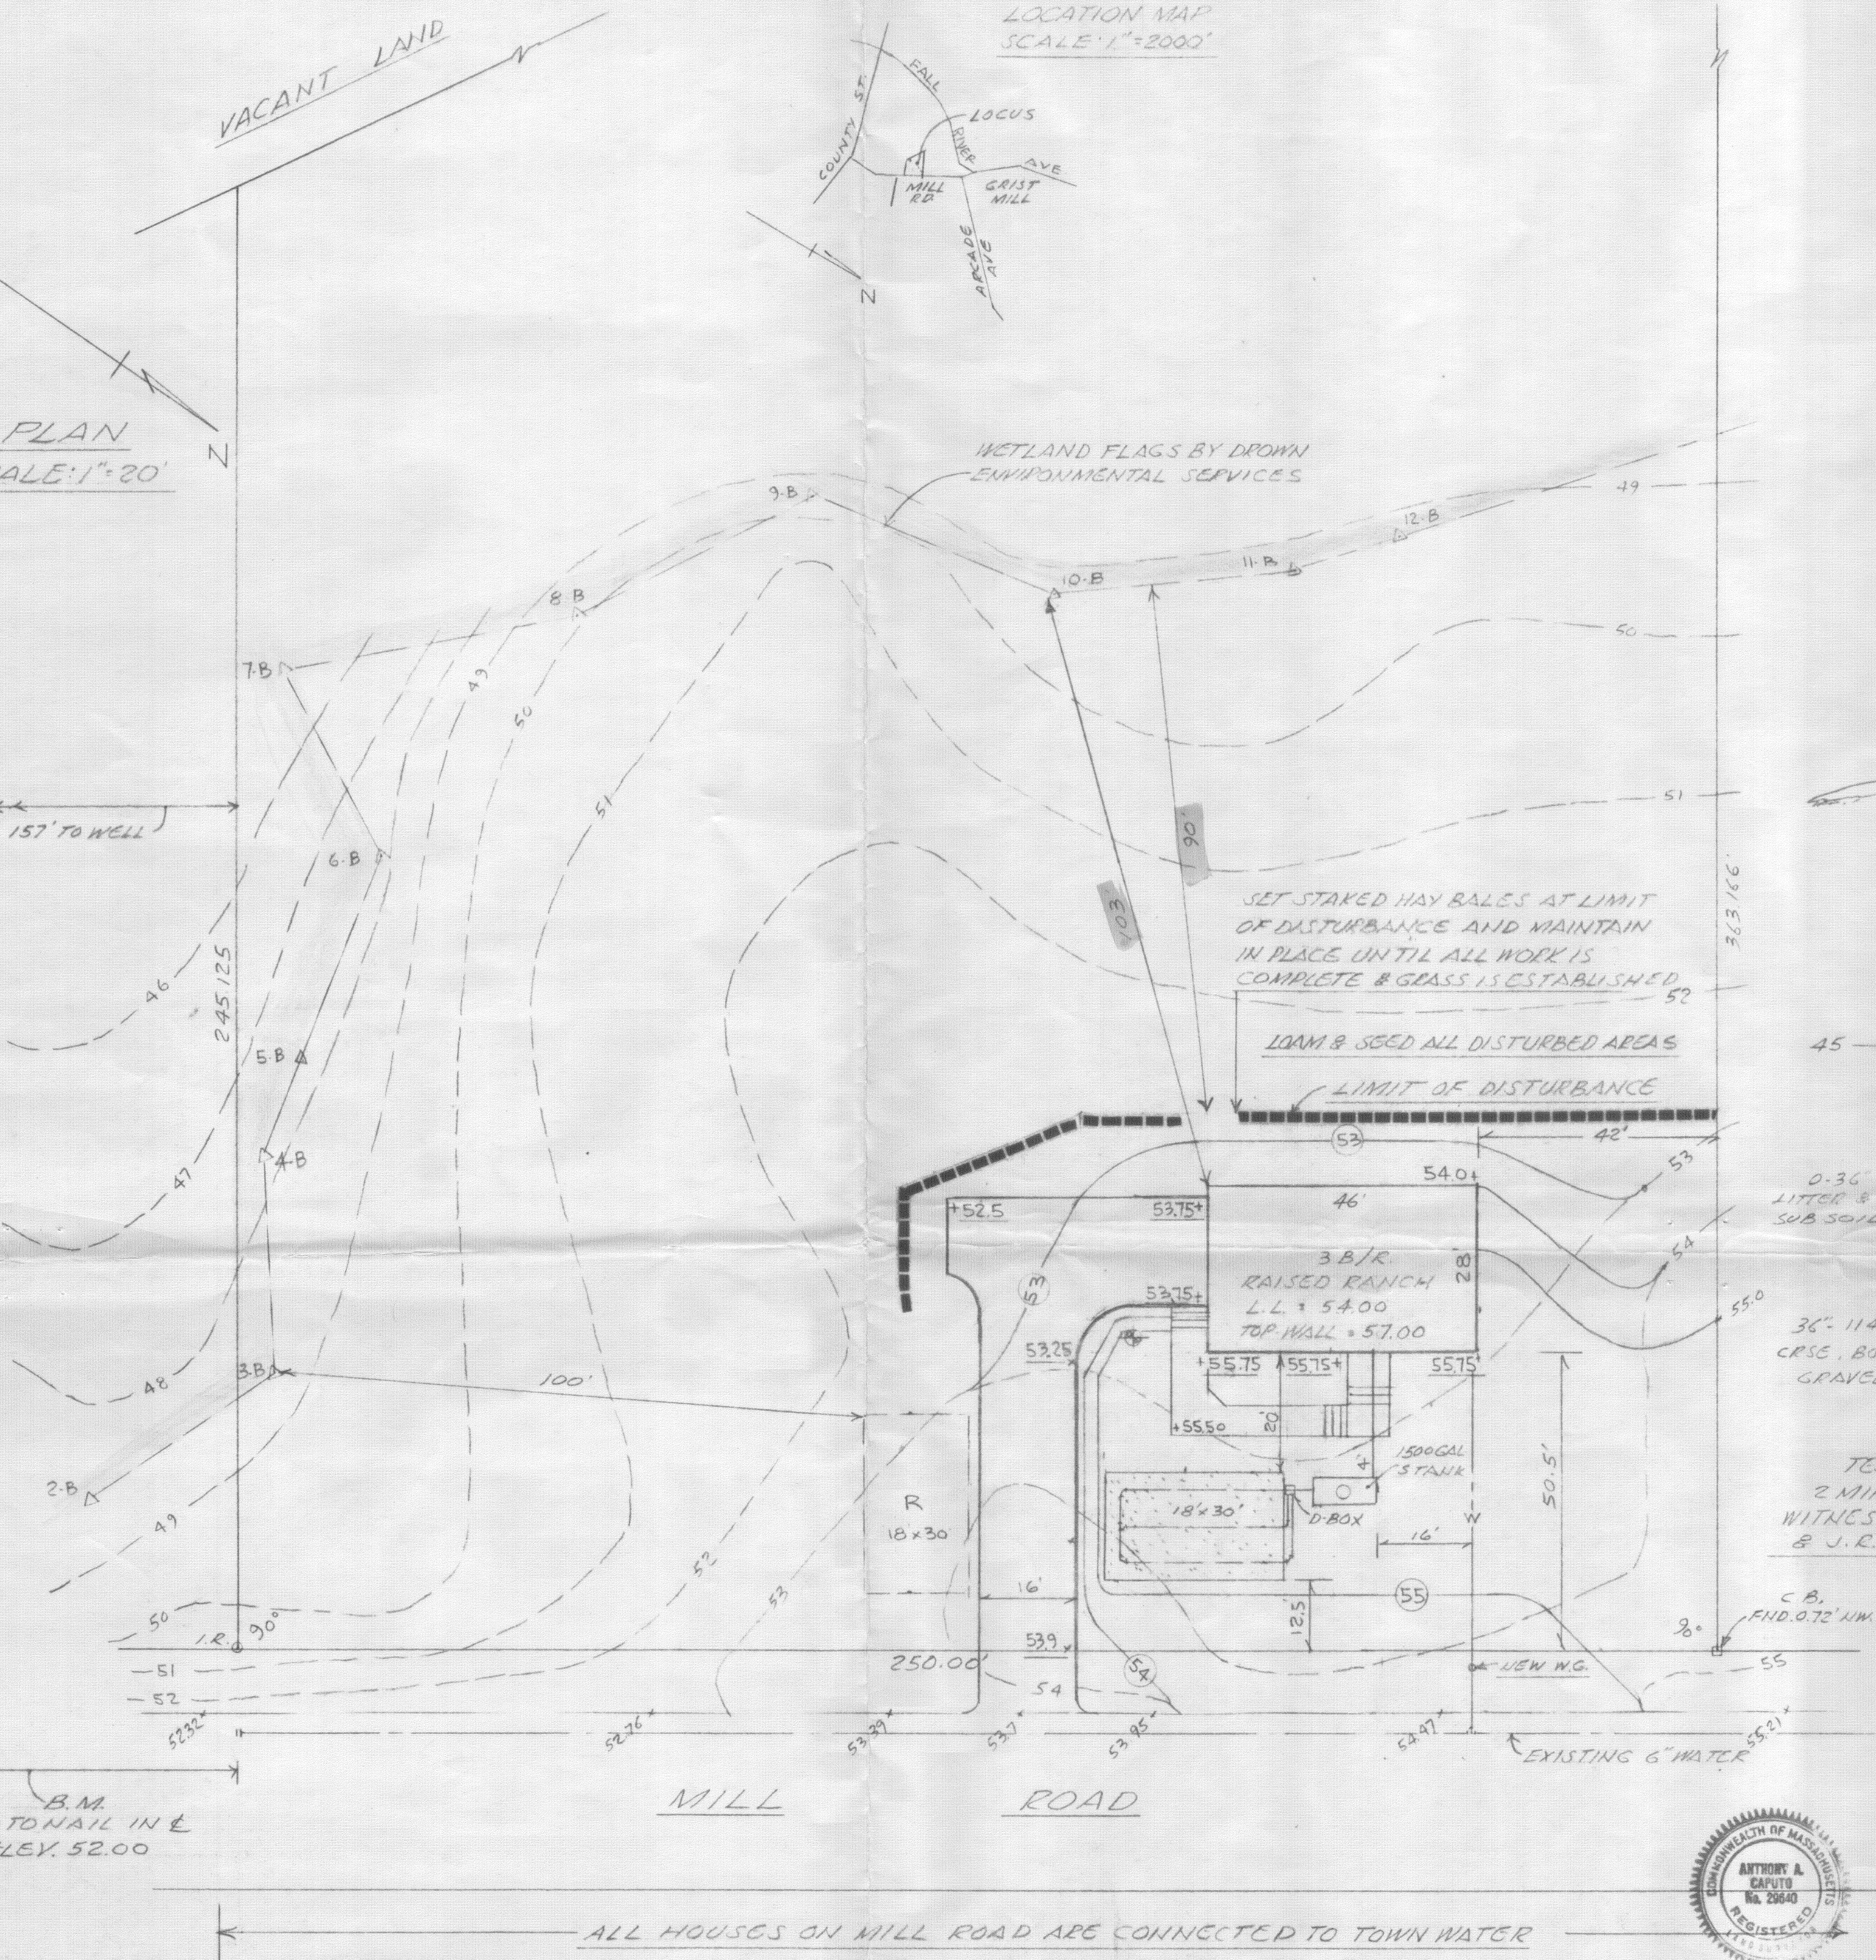


PROFILE
SCALE: HOR: 1" = 20'
VERT: 1" = 4'

SEWAGE DESIGN DATA

3 B/R = 495 GPD, USE FIELD @ 1.0 S.F./GAL = 495 S.F.
FIELD: 18' x 30' = 540 S.F. USED

APPLICANT
LAWRENCE A. AUBIN
244 BROOK ST. REHOBOTH, MA

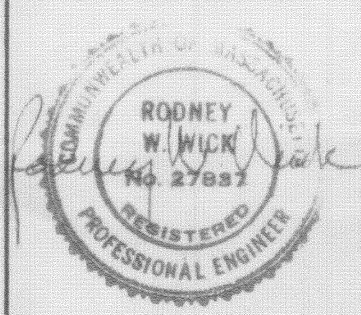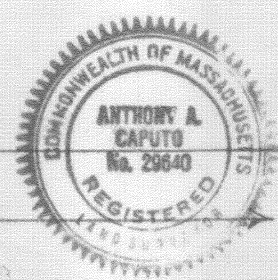

SITE PLAN
PLAT 13 PART OF LOT No. 11
ZONE R-3 AREA = 76,036 S.F.
SEEKONK MASS.

CAPUTO AND WICK LTD.
1150 PAWTUCKET AVE.
RUMFORD, R.I. 02916
401-434-8880

DATE
5/9/93
SHEET

ALL HOUSES ON MILL ROAD ARE CONNECTED TO TOWN WATER