



N.
SCALE: 1" = 30'

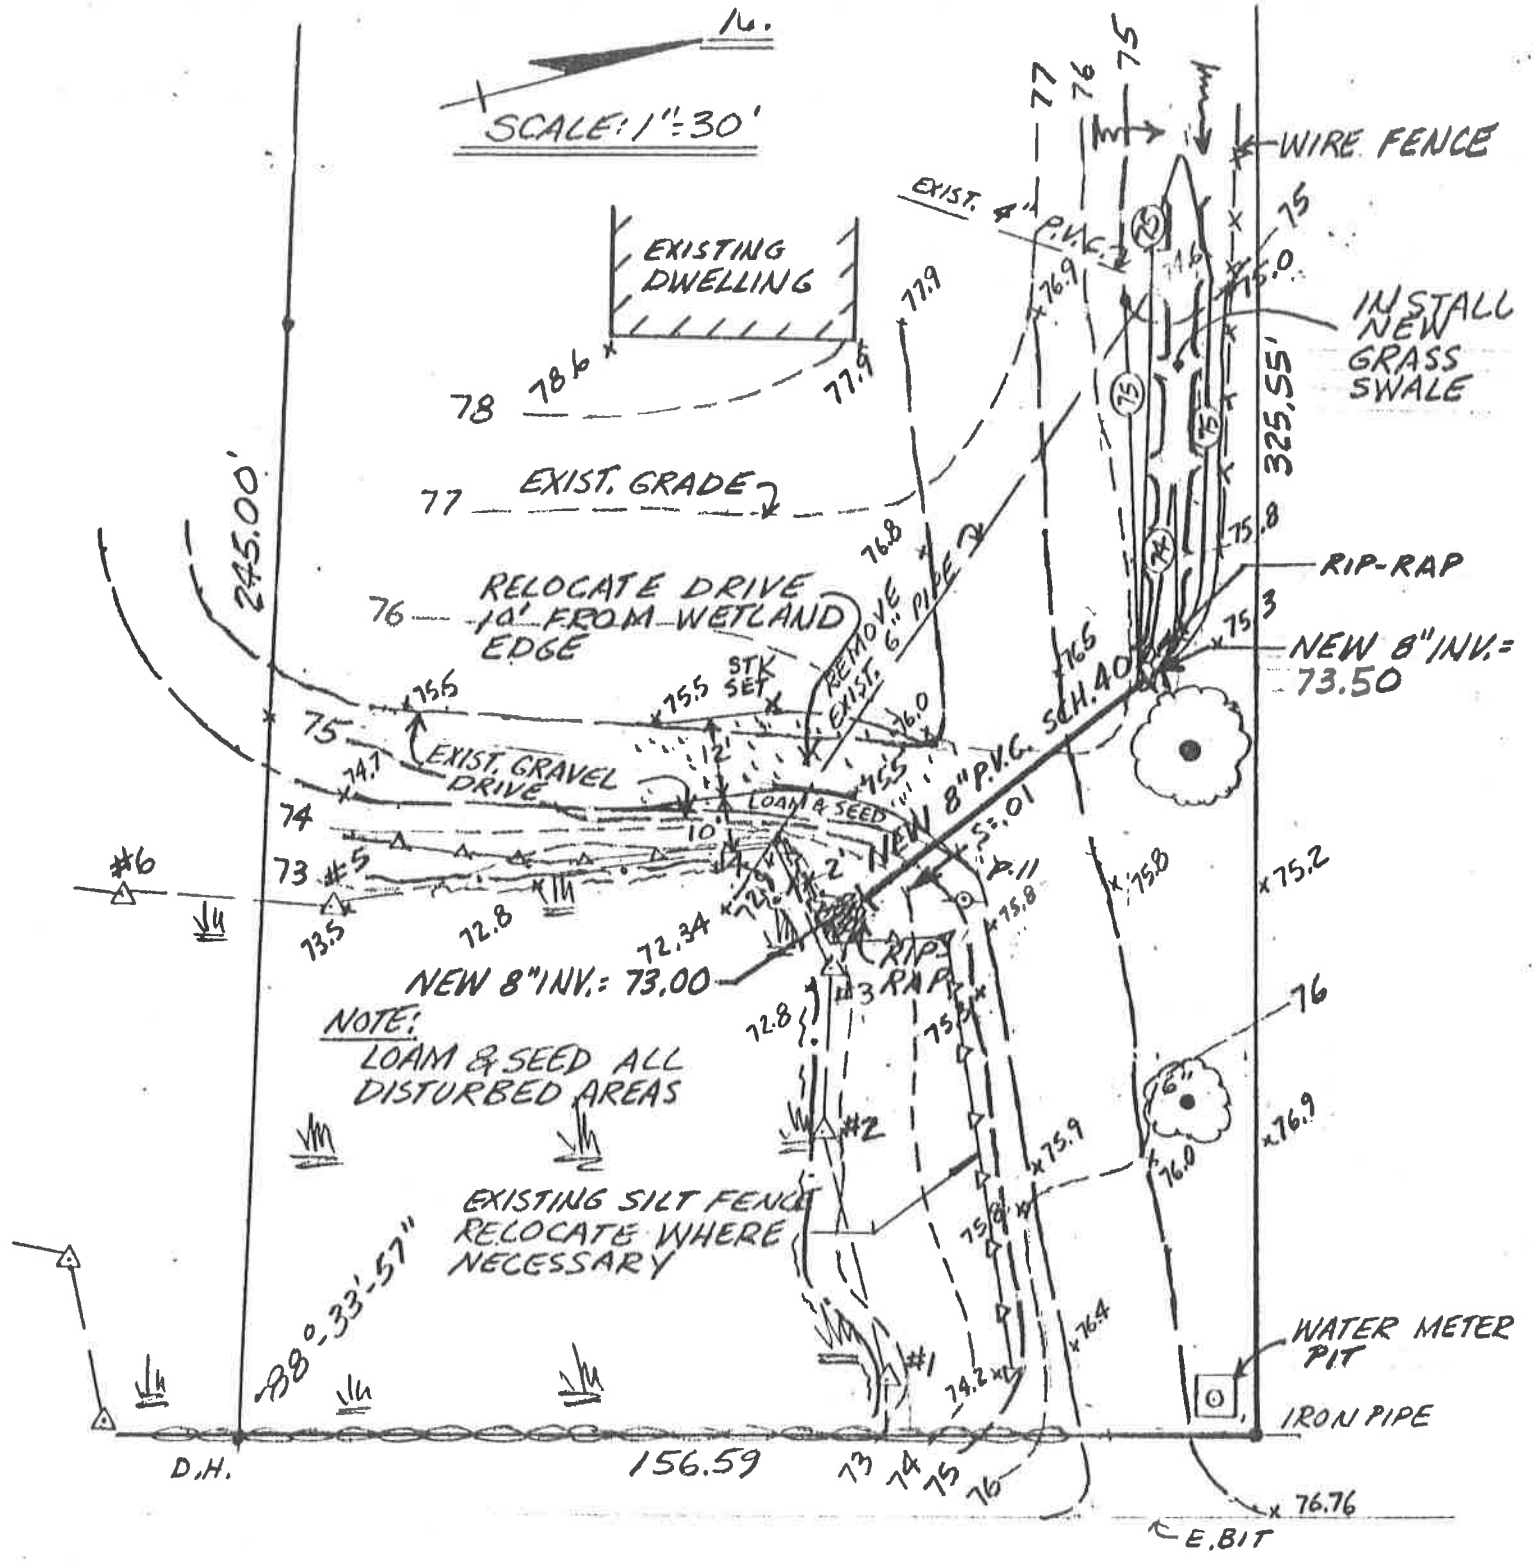

LINCOLN ST.

RODNEY W. WICK

 NO. 3376
 REGISTERED PROFESSIONAL ENGINEER

SITE PLAN
 KEITH CORREIA
 LINCOLN STREET
 SEEKONK, MASS.
 JANUARY 19, 1996