


REAR ELEVATION

scale 1/4"=1'-0"

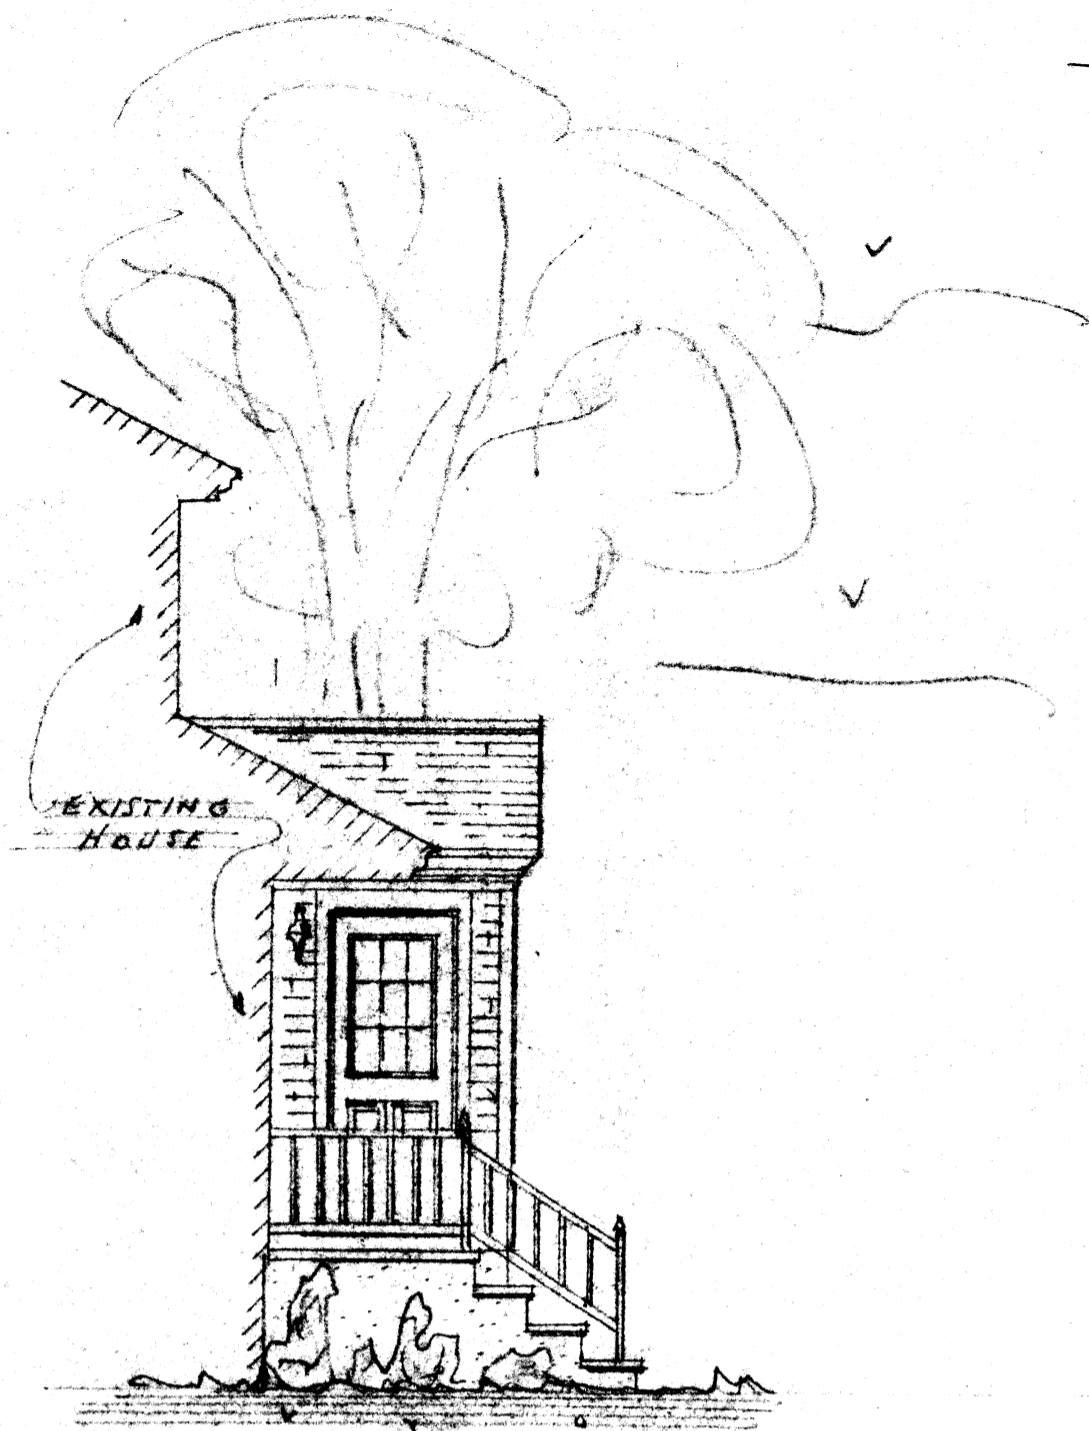


FRONT ELEVATION

scale 1/4"=1'-0"



SIDE ELEVATION

scale 1/4"=1'-0"

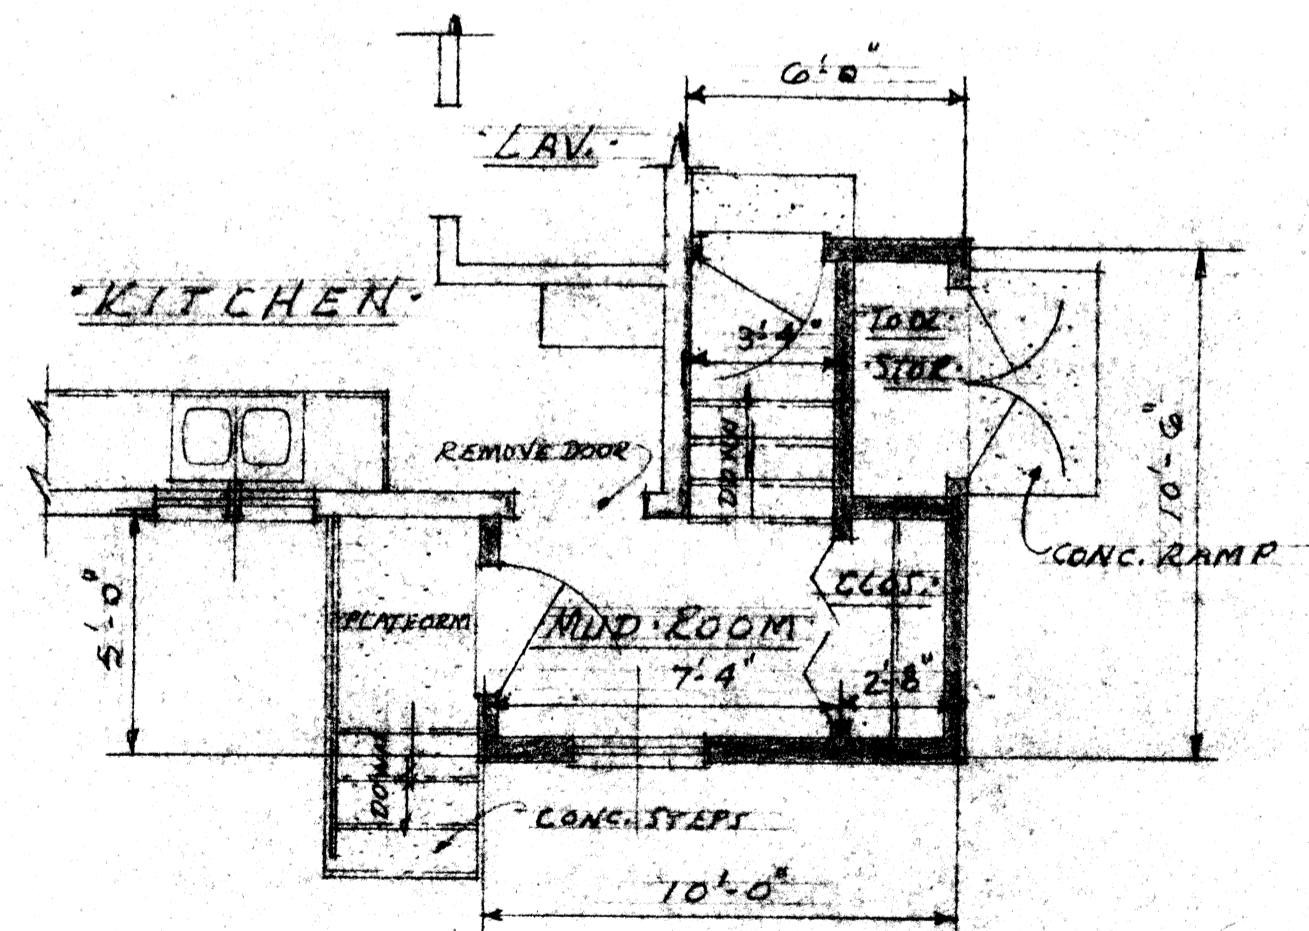

FIRST FLOOR PLAN

scale 1/4"=1'-0" REVISED 2-14-95

LEGEND

- NEW WORK ———— [Solid black box]
- EXISTING TO REMAIN ———— [White box with black border]
- EXISTING REMOVED ———— [Dashed line box]

PROPOSED ADDITION OF MUD ROOM TO HOUSE ON PLEASANT STREET SEEKONK MASS. FOR MR. & MRS. STEWART CHAPMAN

DRAWN BY	DATE	SCALE	
A.R.T.	2/3/95	1/4"=1'-0"	1
N. W. HOLMES ARCHITECT WASHINGTON, D. C.			