
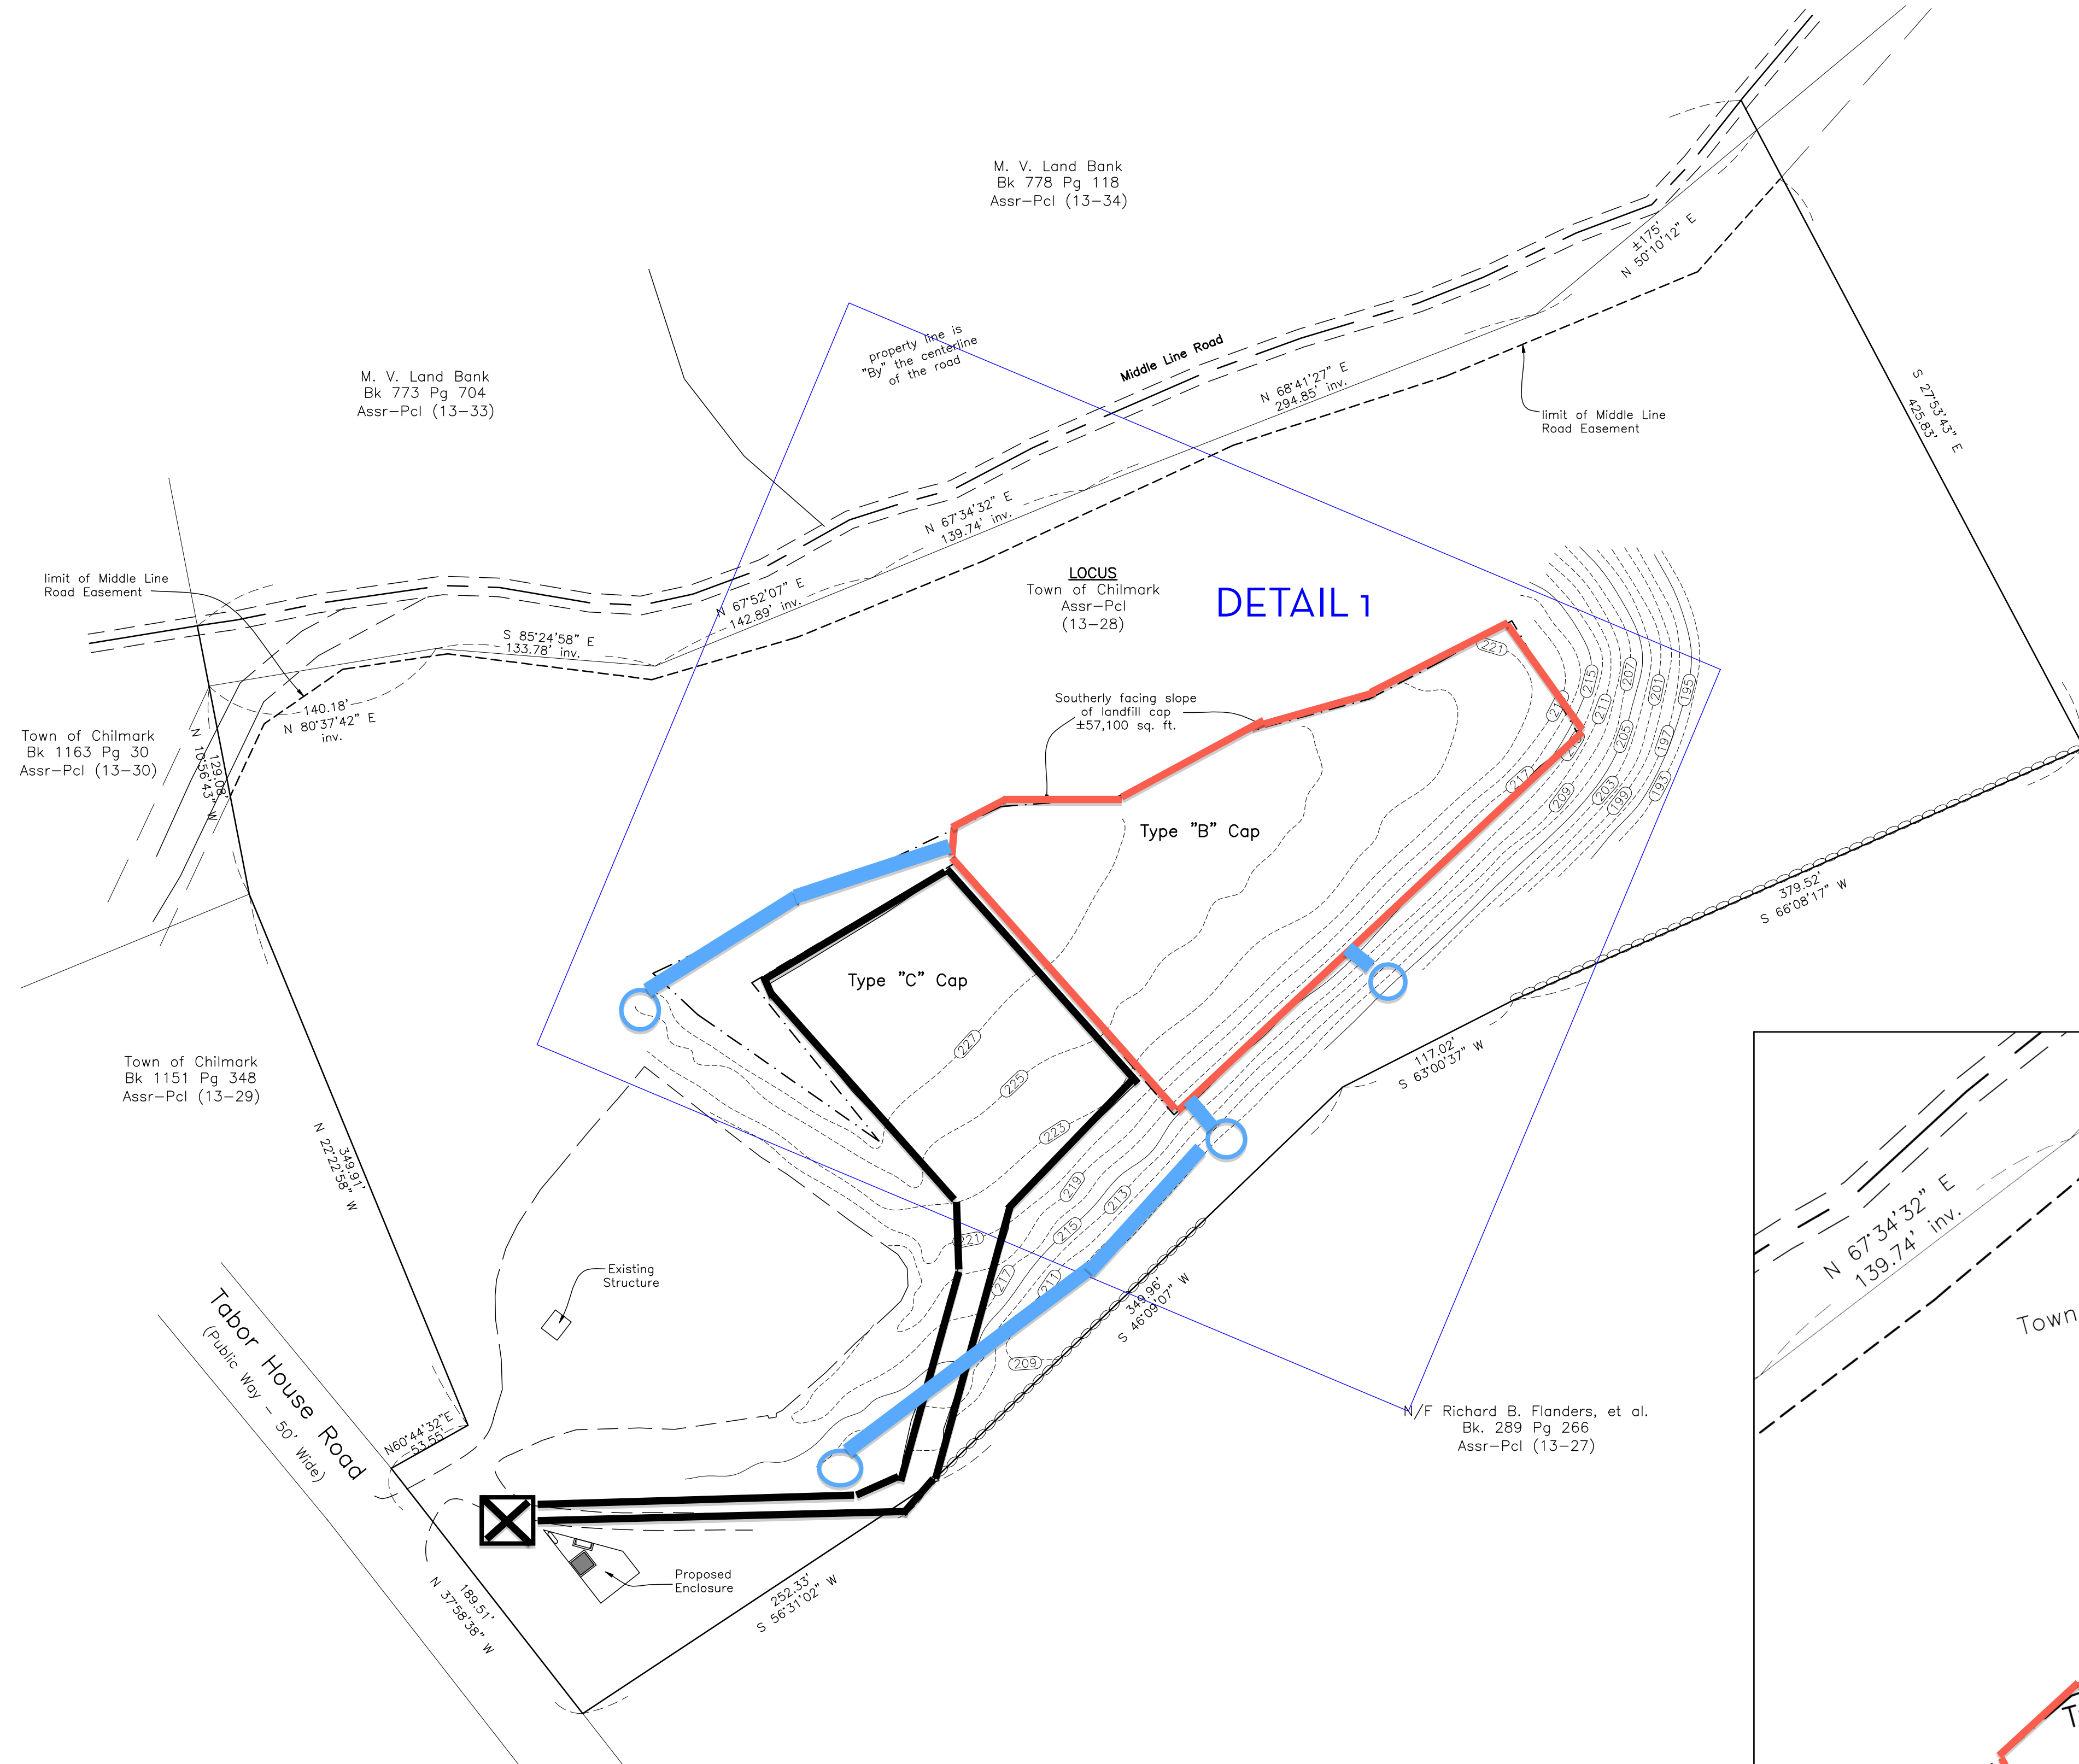


Exhibit B

Plan of Land in
Chilmark, Mass.
Prepared For
The Town of Chilmark
February 1, 2012 Scale 1" = 50'
Revised: 2-9-2012 to exclude Type B cap
VINEYARD LAND SURVEYING
& ENGINEERING, INC.
12 Courmoyer Road, P.O. Box 421 West Tisbury, MA 02575
P 508.693.3774 F 508.693.8575

- Leased Area
- Non Exclusive License Area
- Security Gate
- Utility Easement

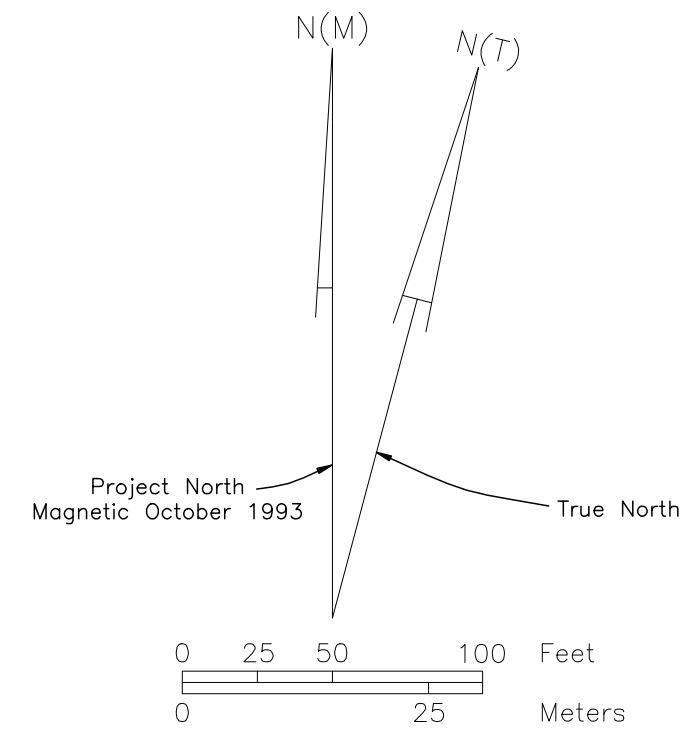

2 SITE PLAN
SCALE: 1/64" = 1'-0"

1 DETAIL

Site Plan
PV Chilmark Landfill
Accessor Parcel (13-28)

Date: 8/22/13
Sheet:

PV-O1