

LOT B LC 16645 B  
United States of America

Existing Marine Commercial Structure  
(to be re-built)

LOT C LC 16645 B  
The Town of Chilmark

New Town Line

Existing Piles

Existing Building

Existing Deck  
262 sq.ft.

M.L.W.

Existing Building

Edge of Federal Channel

LEASE LOT "A"

Traveled Dirt Road

Cast in place concrete support footing

Hatched area is proposed location of building

Proposed Marine Commercial Structure

LEASE LOT "B"

"BATHHOUSE ROAD"

Existing Building

MENEMSHA CREEK

Edge of Federal Channel

LEASE LOT "C"


Existing Footings

D.H.

"CHILMARK AQUINNAH ROAD"

Existing Building


10' ROW

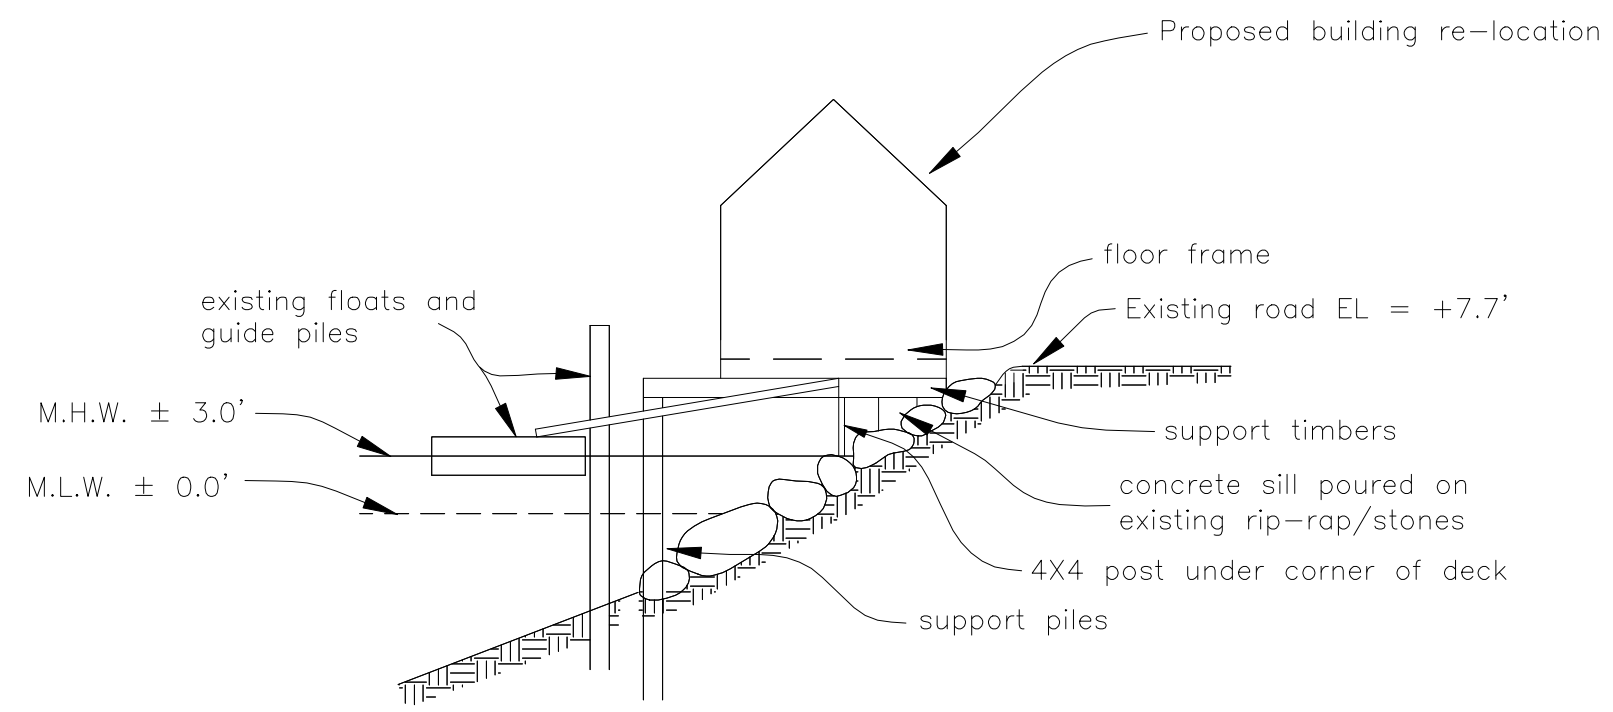

BUILDING SECTION 1" = 10'

Existing building footprint ± 263 sq.ft.  
Proposed building footprint ± 263 sq.ft.

Site Plan of Land in  
AQUINNAH, MASS.  
Surveyed For  
THE TOWN OF AQUINNAH  
Scale 1" = 10'  
Oct. 13, 2017

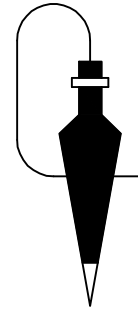

**VINEYARD LAND SURVEYING & ENGINEERING, INC.**

#12 Courmoyer Road P.O. Box 421  
West Tisbury, MA 02575  
ph. (508) 693-3774 fax (508) 693-8575