


CHILMARK - Capped Landfill

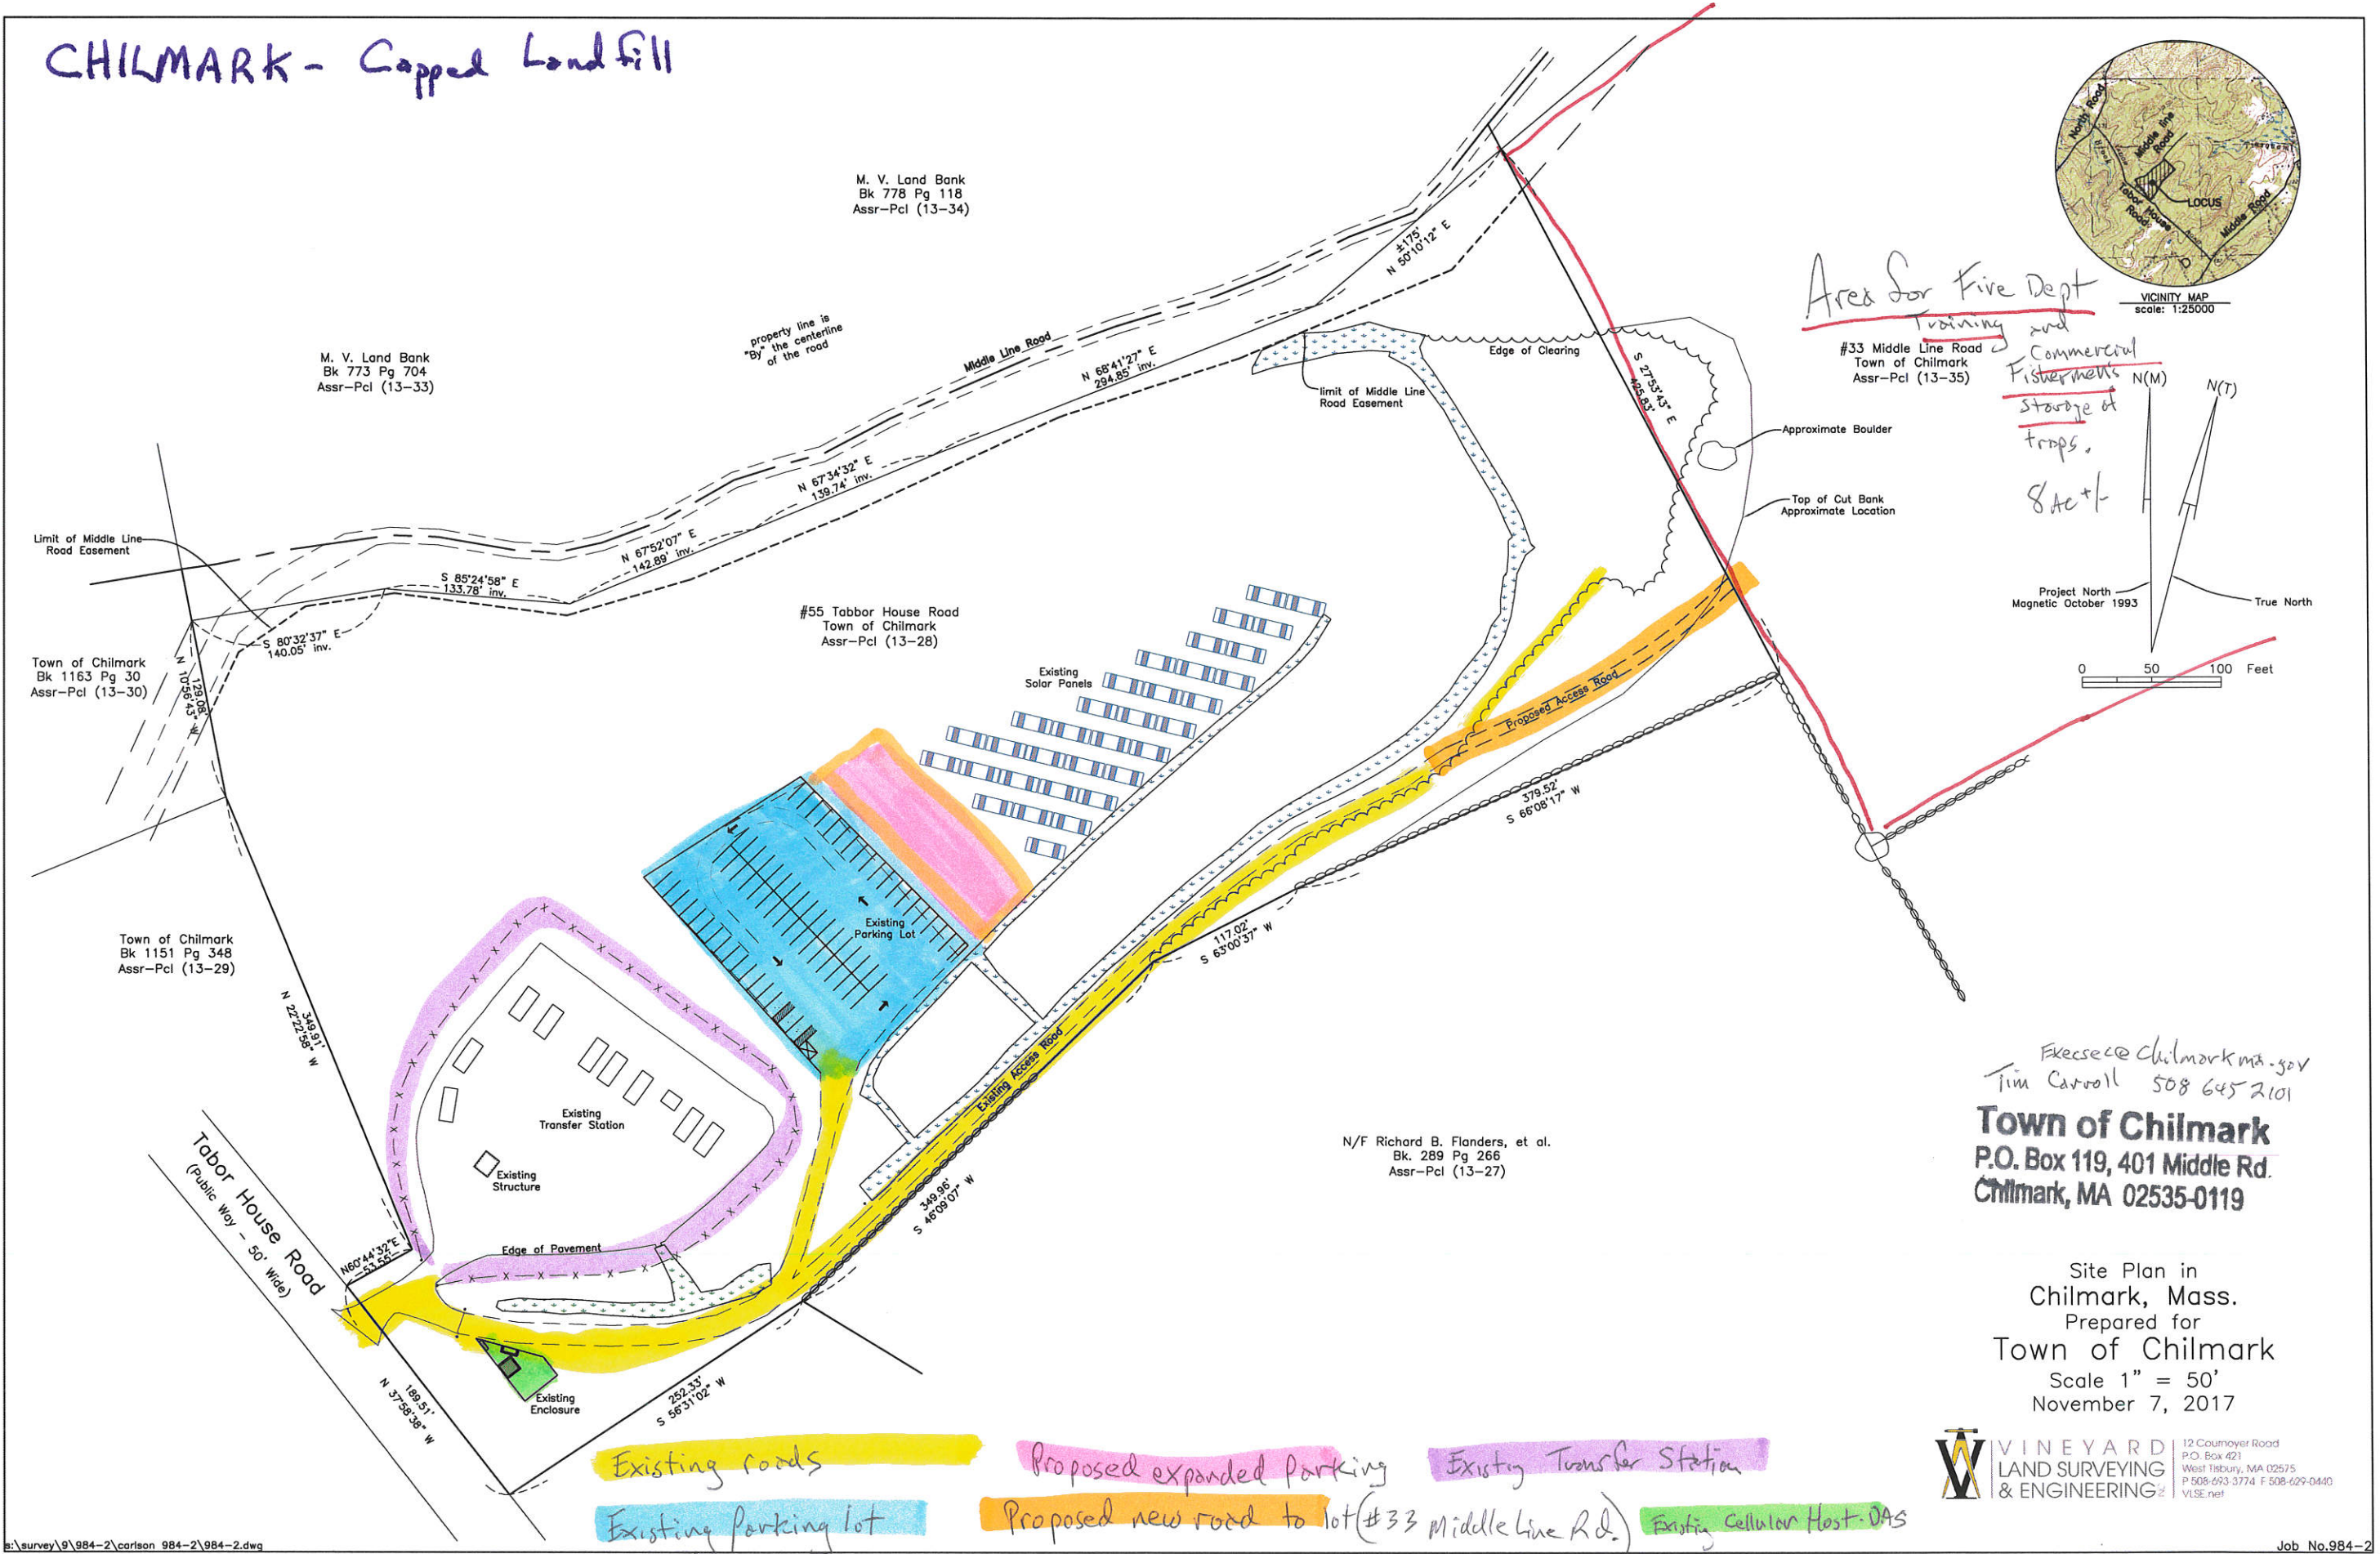

Executed @ Chilmark.ma.gov
Tim Carroll 508 645 2101
Town of Chilmark
P.O. Box 119, 401 Middle Rd.
Chilmark, MA 02535-0119

Site Plan in
Chilmark, Mass.
Prepared for
Town of Chilmark
Scale 1" = 50'
November 7, 2017

VINEYARD
LAND SURVEYING
& ENGINEERING
12 Courmoyer Road
P.O. Box 421
West Tisbury, MA 02575
P 508-693-3774 F 508-629-0440
VLSE.net