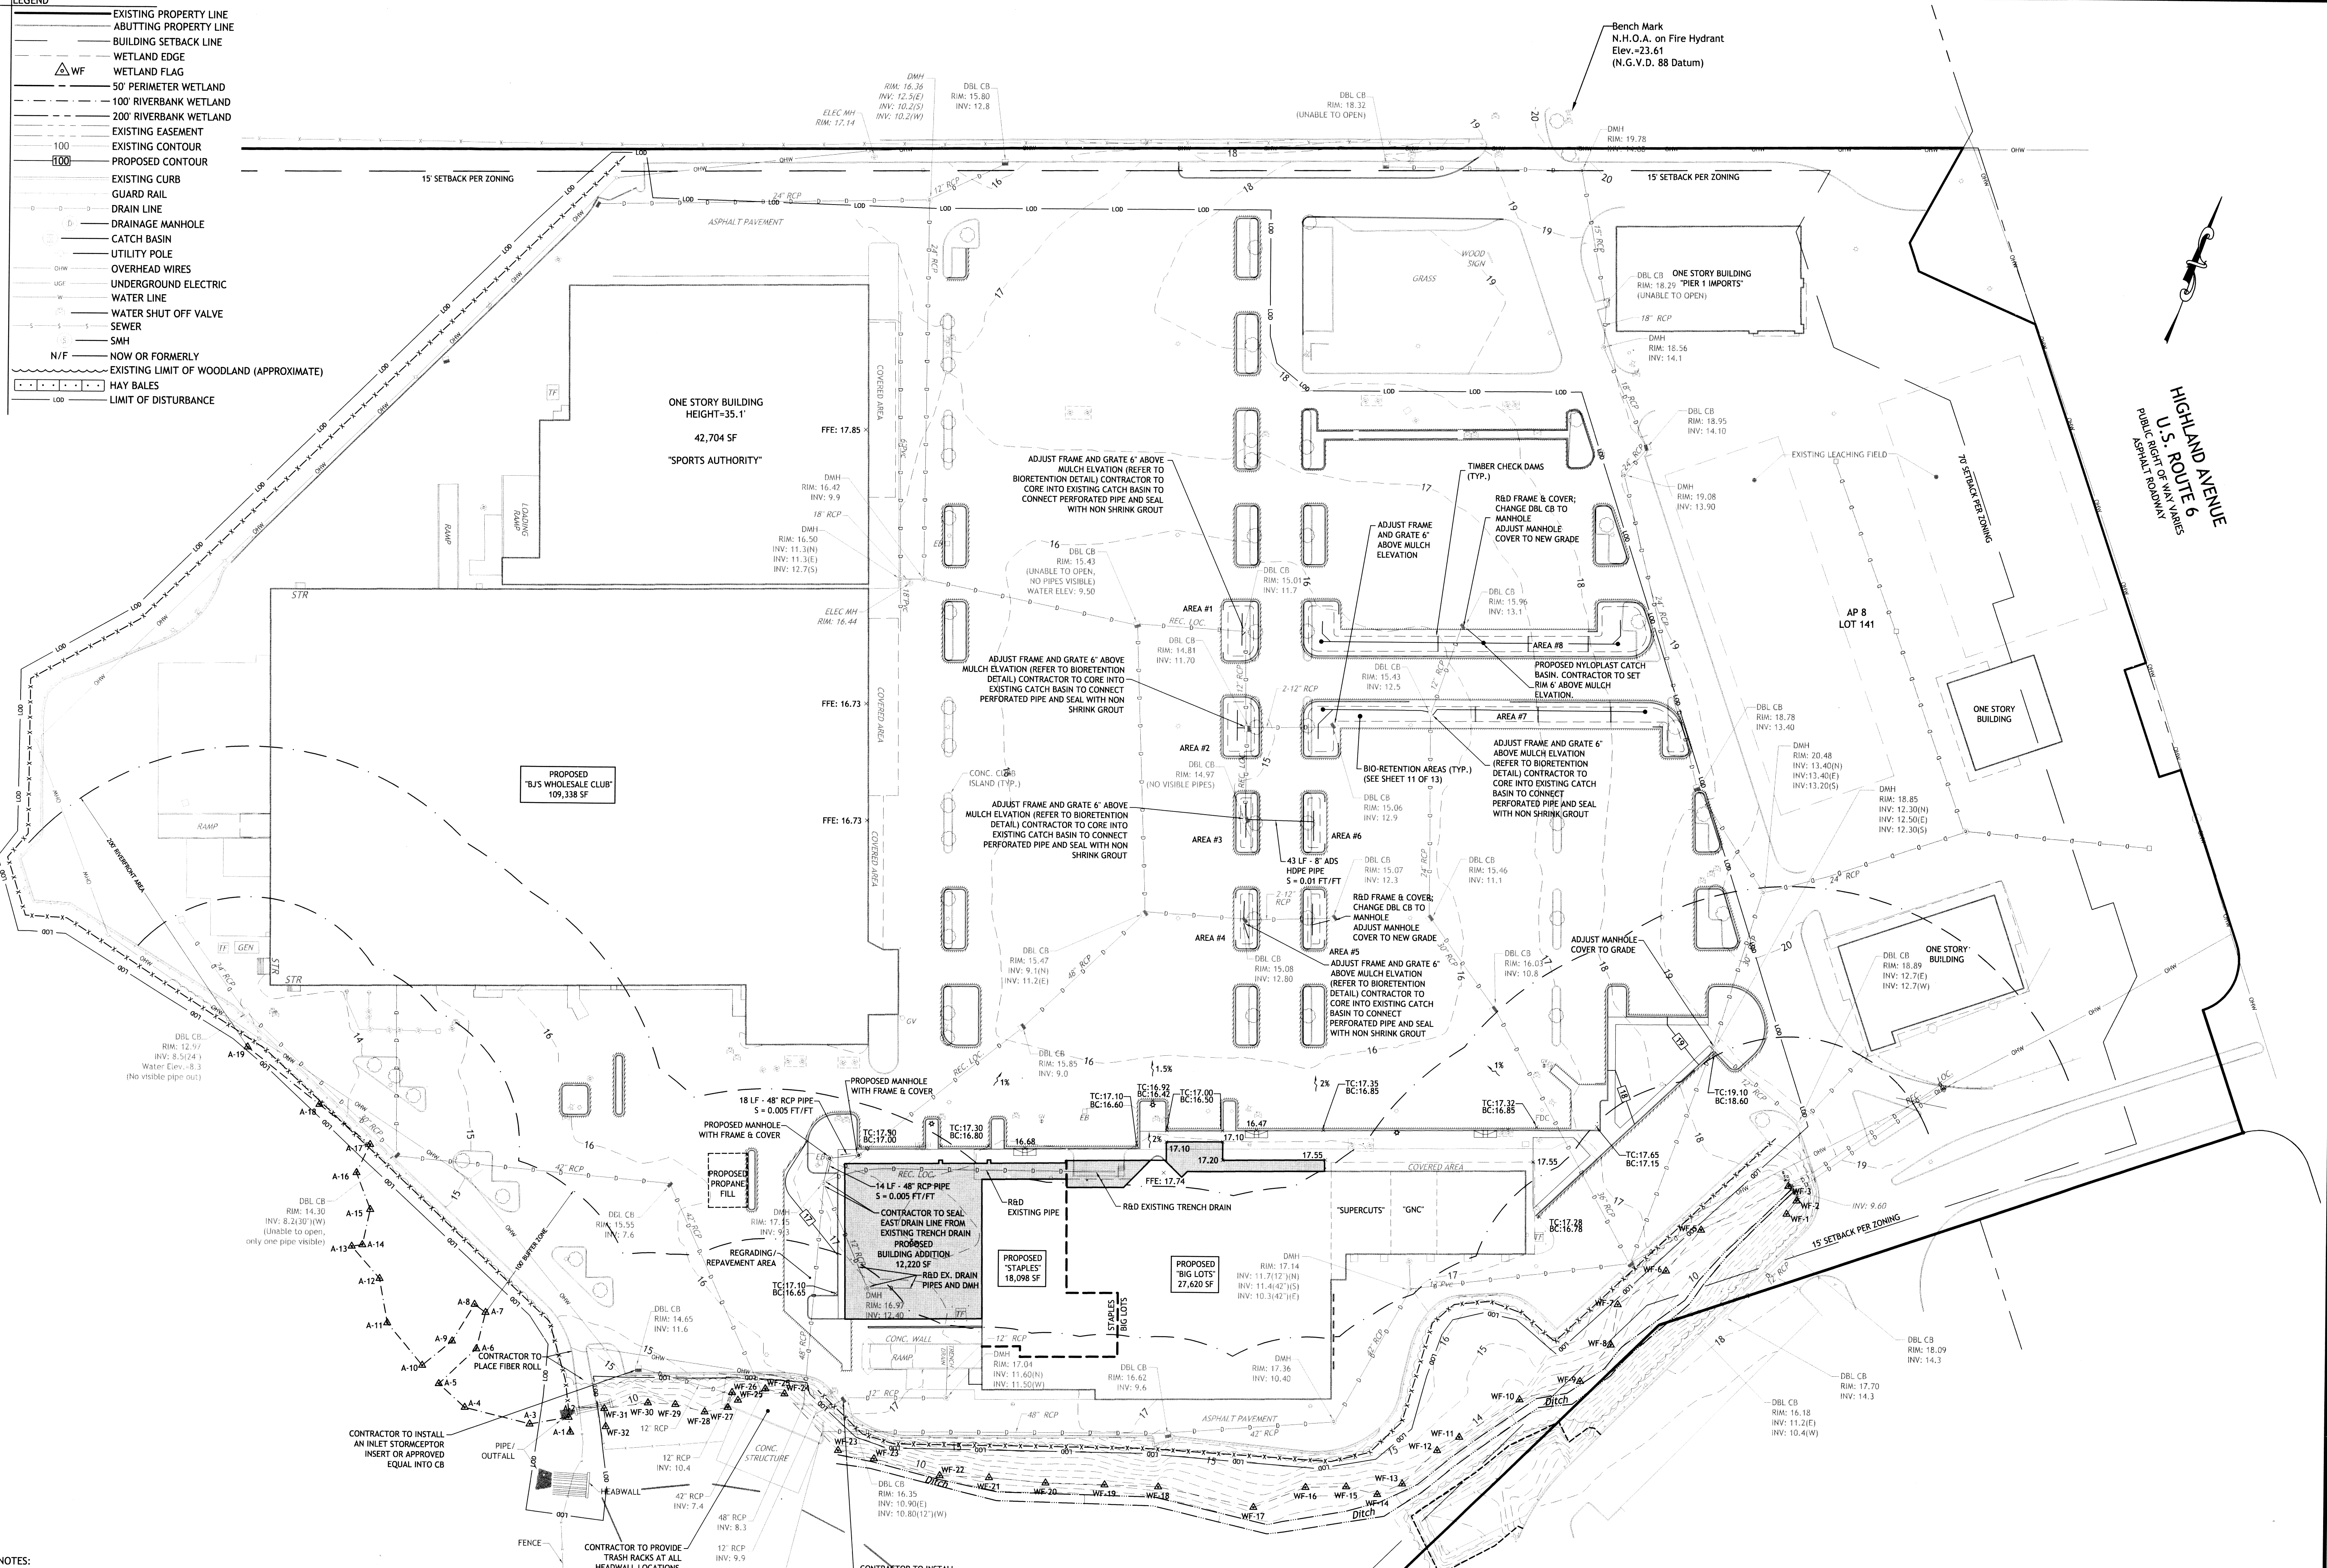


LEGEND

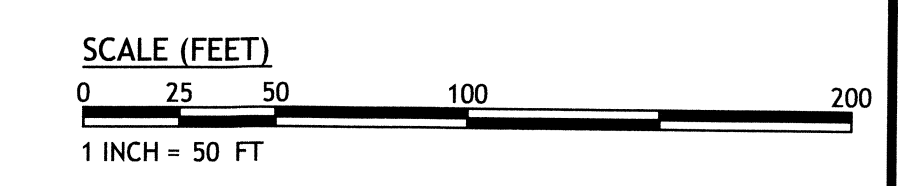
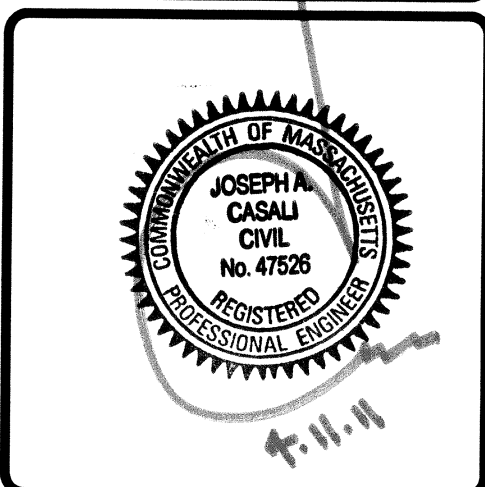
- EXISTING PROPERTY LINE
- ABUTTING PROPERTY LINE
- BUILDING SETBACK LINE
- WETLAND EDGE
- WF WETLAND FLAG
- 50' PERIMETER WETLAND
- 100' RIVERBANK WETLAND
- 200' RIVERBANK WETLAND
- 100 EXISTING EASEMENT
- 100 EXISTING CONTOUR
- 100 PROPOSED CONTOUR
- EXISTING CURB
- GUARD RAIL
- DRAIN LINE
- DRAINAGE MANHOLE
- CATCH BASIN
- UTILITY POLE
- OVERHEAD WIRES
- UNDERGROUND ELECTRIC
- WATER LINE
- WATER SHUT OFF VALVE
- SEWER
- SMH
- N/F NOW OR FORMERLY
- EXISTING LIMIT OF WOODLAND (APPROXIMATE)
- HAY BALES
- LIMIT OF DISTURBANCE



NOTES:

1. CONTRACTOR SHALL CLEAN AND FLUSH ALL COMPONENTS OF THE CLOSED DRAINAGE SYSTEM INCLUDING BUT NOT LIMITED TO CATCH BASINS, MANHOLES, DRAIN PIPES & OUTLETS.
2. CONTRACTOR SHALL CLEAN DETENTION POND, DETENTION POND HEADWALL AND SURROUNDING AREA AROUND POND. ALL SEDIMENT REMOVED FROM BOTTOM OF POND SHALL BE PROPERLY DISPOSED OF IN ACCORDANCE WITH ALL STATE, LOCAL AND FEDERAL REGULATIONS.

P o n d
Water Elev. = 8.4
(Sept. 2, 2010)

SEEKONK CROSSINGS

145-201 HIGHLAND AVENUE SEEKONK, MASSACHUSETTS AP 8, LOT 141

REVISIONS:

NO.	DATE	DESCRIPTION
1	1/17/11	TOWN COMMENTS
2	3/9/11	TOWN COMMENTS
3	4/4/11	CONSERVATION CONDITIONS

DESIGNED BY: GEC/AJK
DRAWN BY: WMLJR
CHECKED BY: JAC
DATE: SEPT 2010
PROJECT NO: 10-08b

PRELIMINARY, NOT FOR CONSTRUCTION

GRADING & DRAINAGE PLAN

**SHEET
6 OF 13**

Q:\10-08_JChristopher_Architects\10-08b_SeeKonk_Crossings\ACAD\SEEKONK CROSSING [PLANSET W.810].dwg Apr. 11, 2011 12:58pm