


PLAT 26 - LOT 21
ROBERT E. AND CLAIRE D. LETENDRE

PLAT 26 - LOT 20
JAMES R. and
VIRGINIA D. REYNOLDS


PLAT 26 - LOT 19
JAMES R. and
VIRGINIA D. REYNOLDS

PLAT 26 - LOT 17
CHARLES L. MELLO

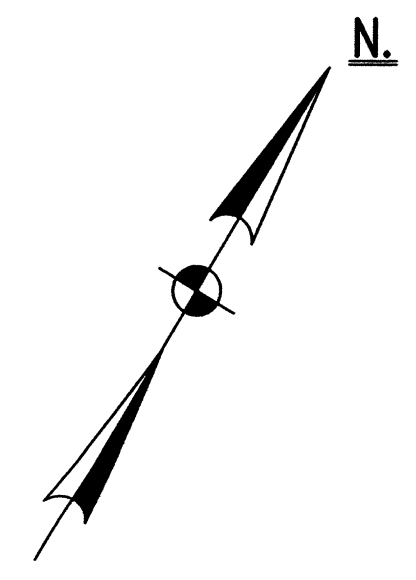

40 20 0 40 80 120
SCALE IN FEET
SCALE: 1"=40'

PLAT 26 - LOT 75
CARATUNK WILDLIFE REFUGE TRUST

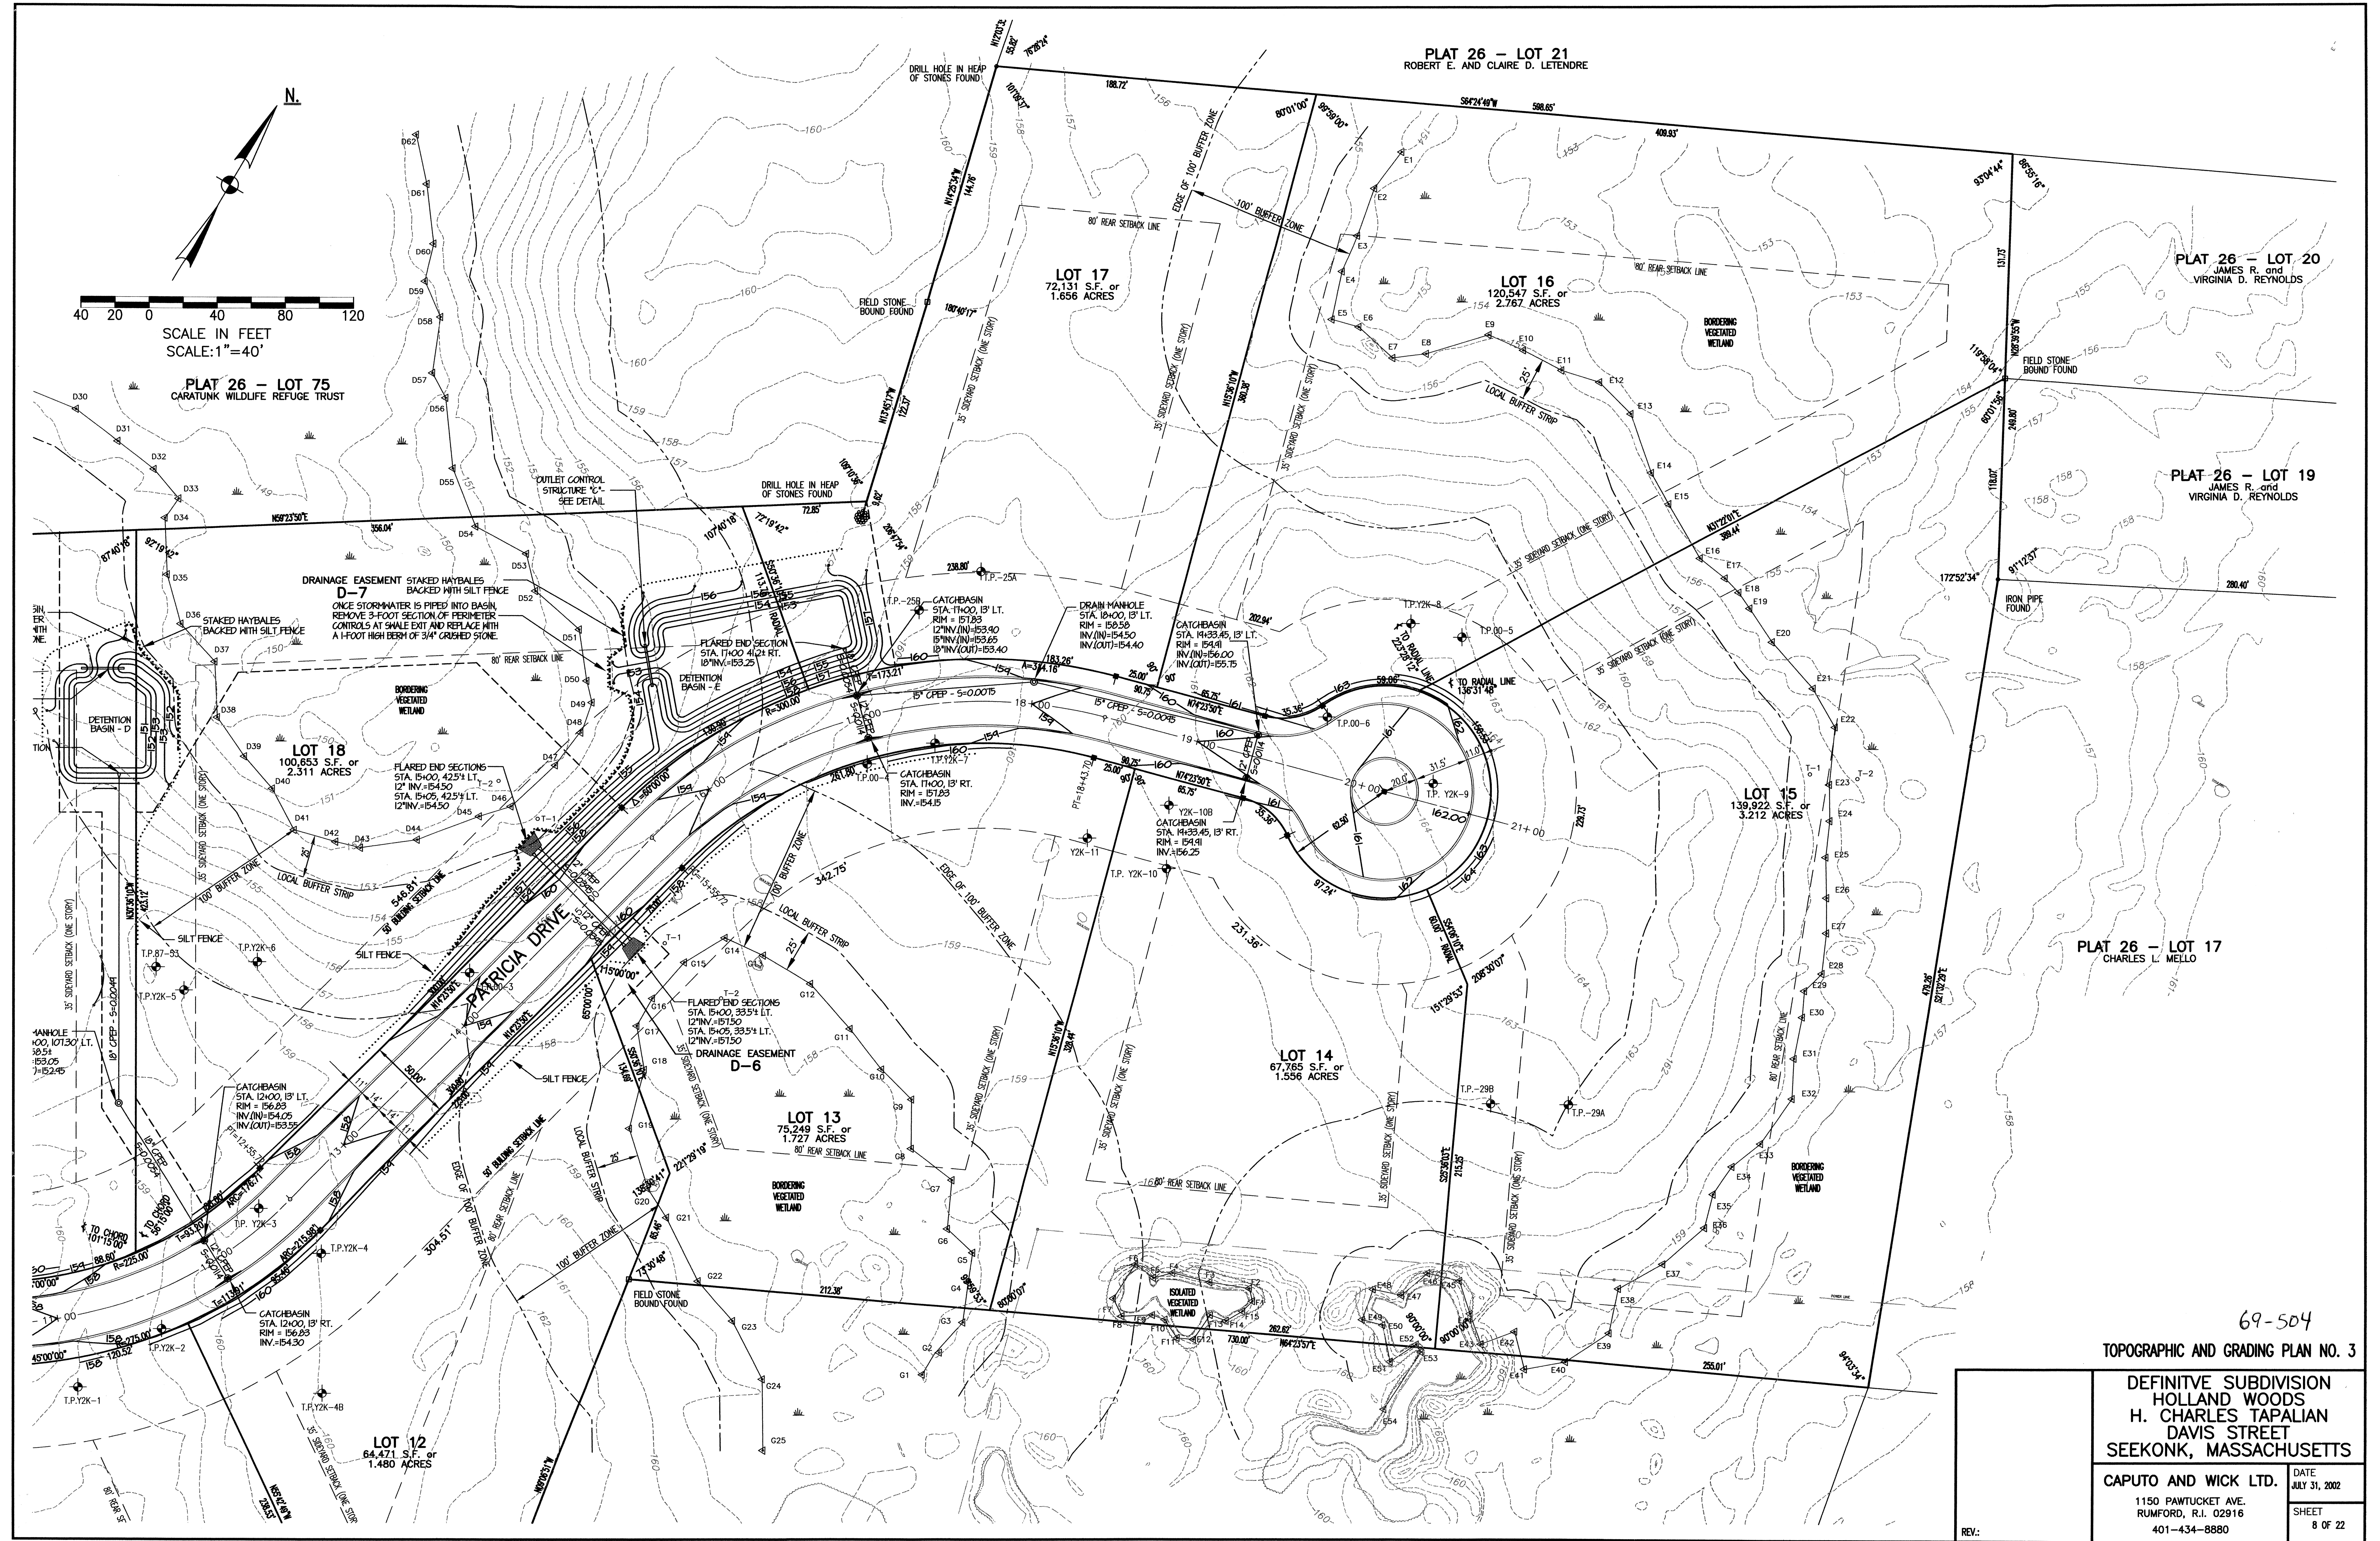

69-504
TOPOGRAPHIC AND GRADING PLAN NO. 3

DEFINITIVE SUBDIVISION
HOLLAND WOODS
H. CHARLES TAPALIAN
DAVIS STREET
SEEKONK, MASSACHUSETTS

CAPUTO AND WICK LTD. DATE
1150 PAWTUCKET AVE. JULY 31, 2002
RUMFORD, R.I. 02916 SHEET
401-434-8880 8 OF 22

REV.: