

SCALE: 1" = 40'

SEWAGE DISPOSAL DATA
4 EMPLOYEES @ 20 G.P.D. + 50% = 120 G.P.D.
USE BED: 12" X 14" @ 1.0 GALS./S.F. = 168 GALS.
USE 1250 GAL. SEPTIC TANK

PARKING SCHEDULE
PLAT No. 1 PART OF LOT 47 ACCA: 24,900 S.F.
ZONING: INDUSTRIAL — USE: HEAVY EQUIPMENT STORAGE
4 EMPLOYEES @ 1 SPACE /EA. SH = 4 SPACES REQUIRED
5 SPACES ATTAINED

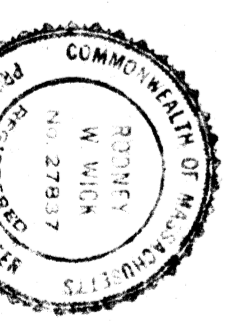
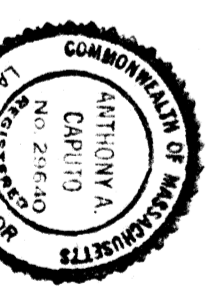
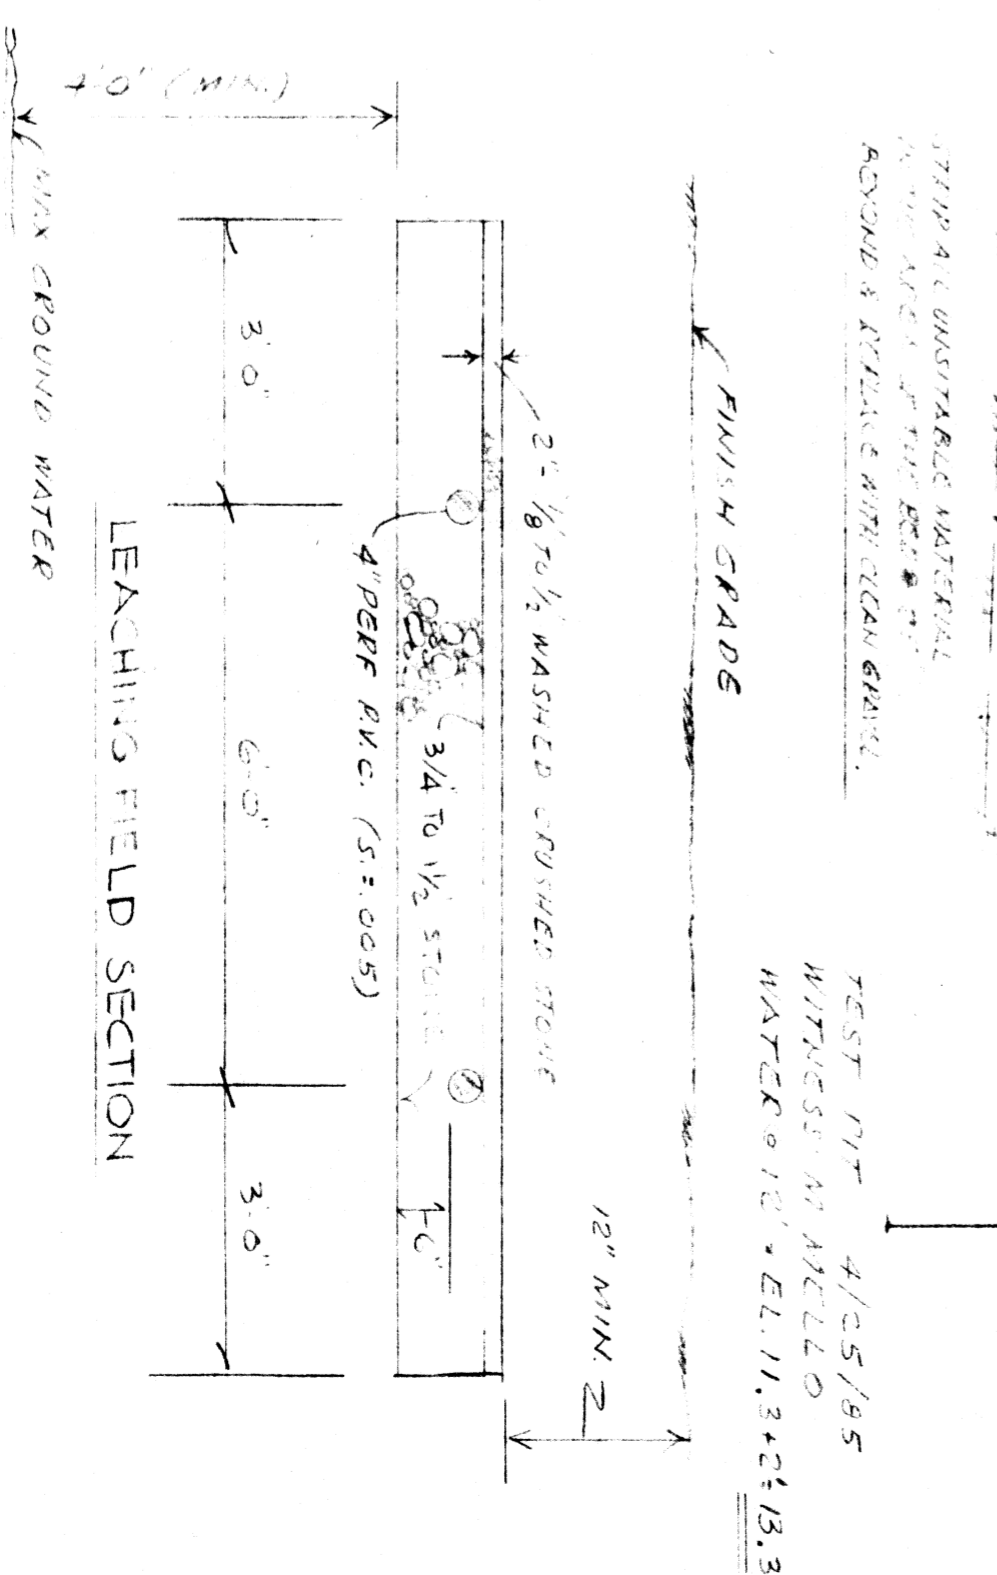
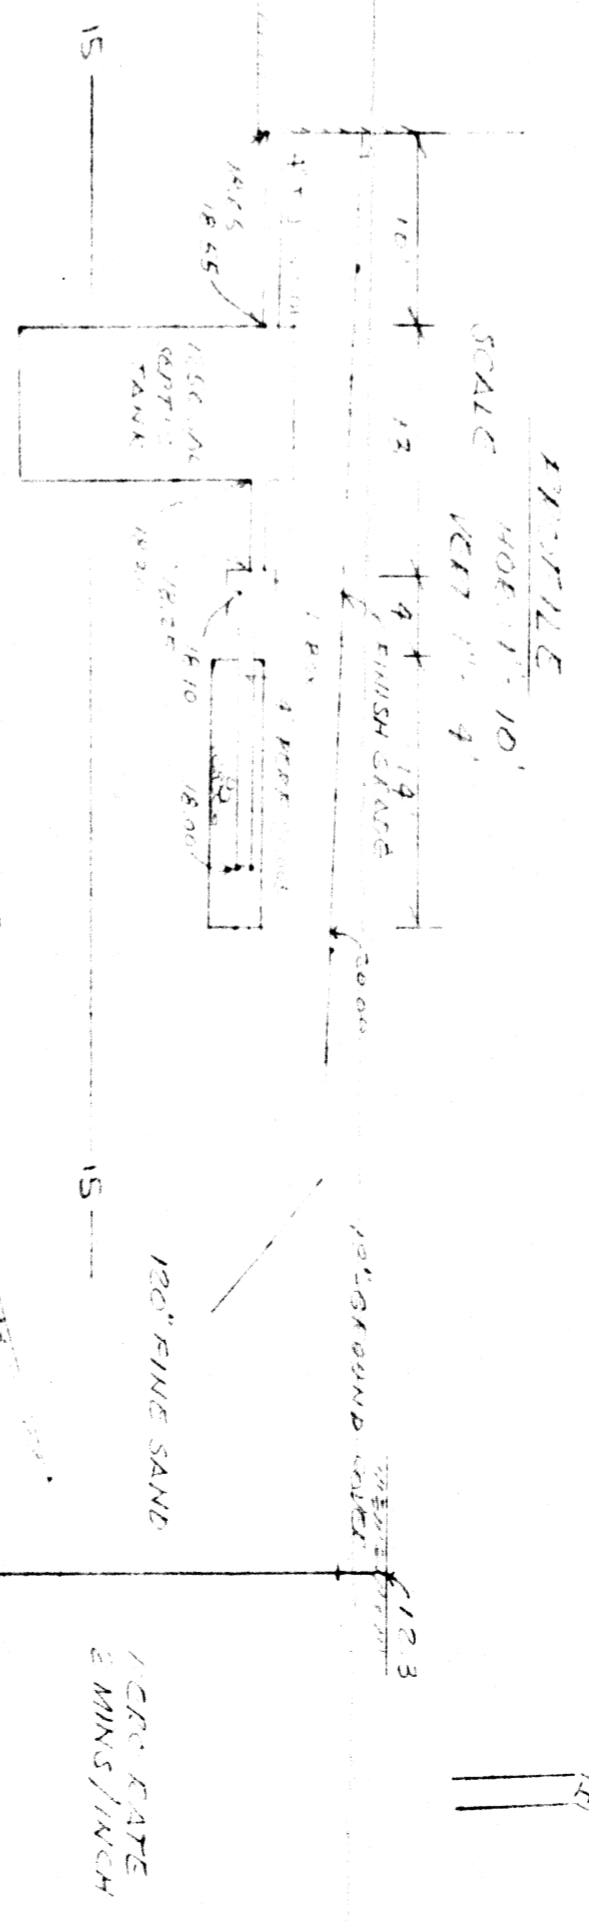
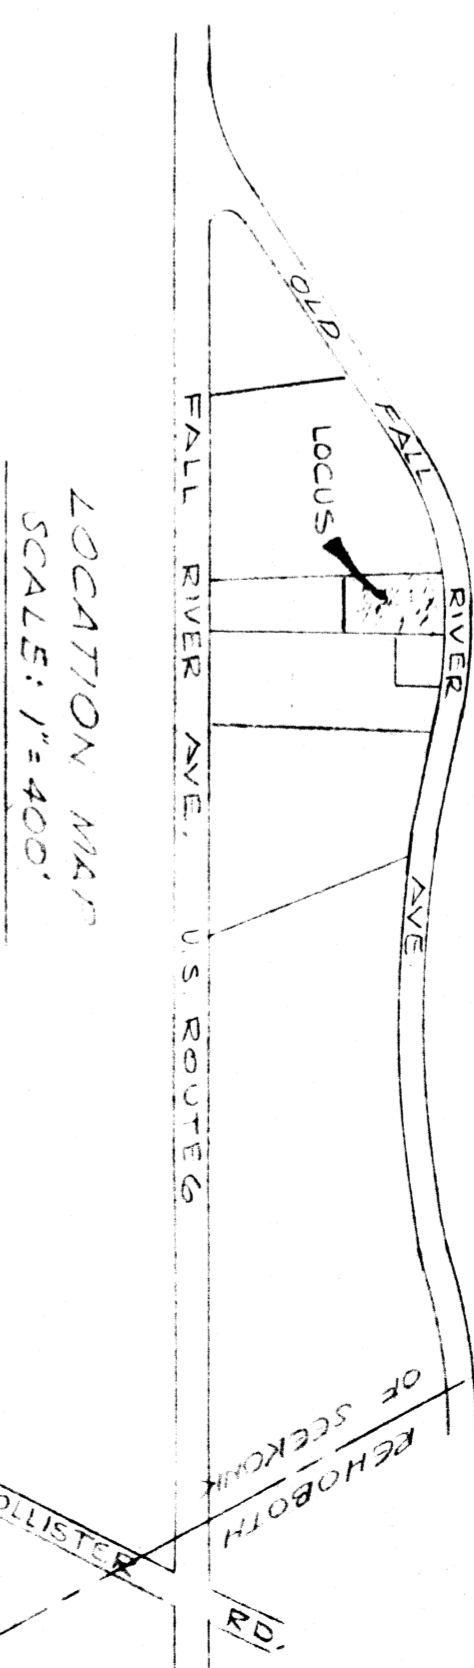
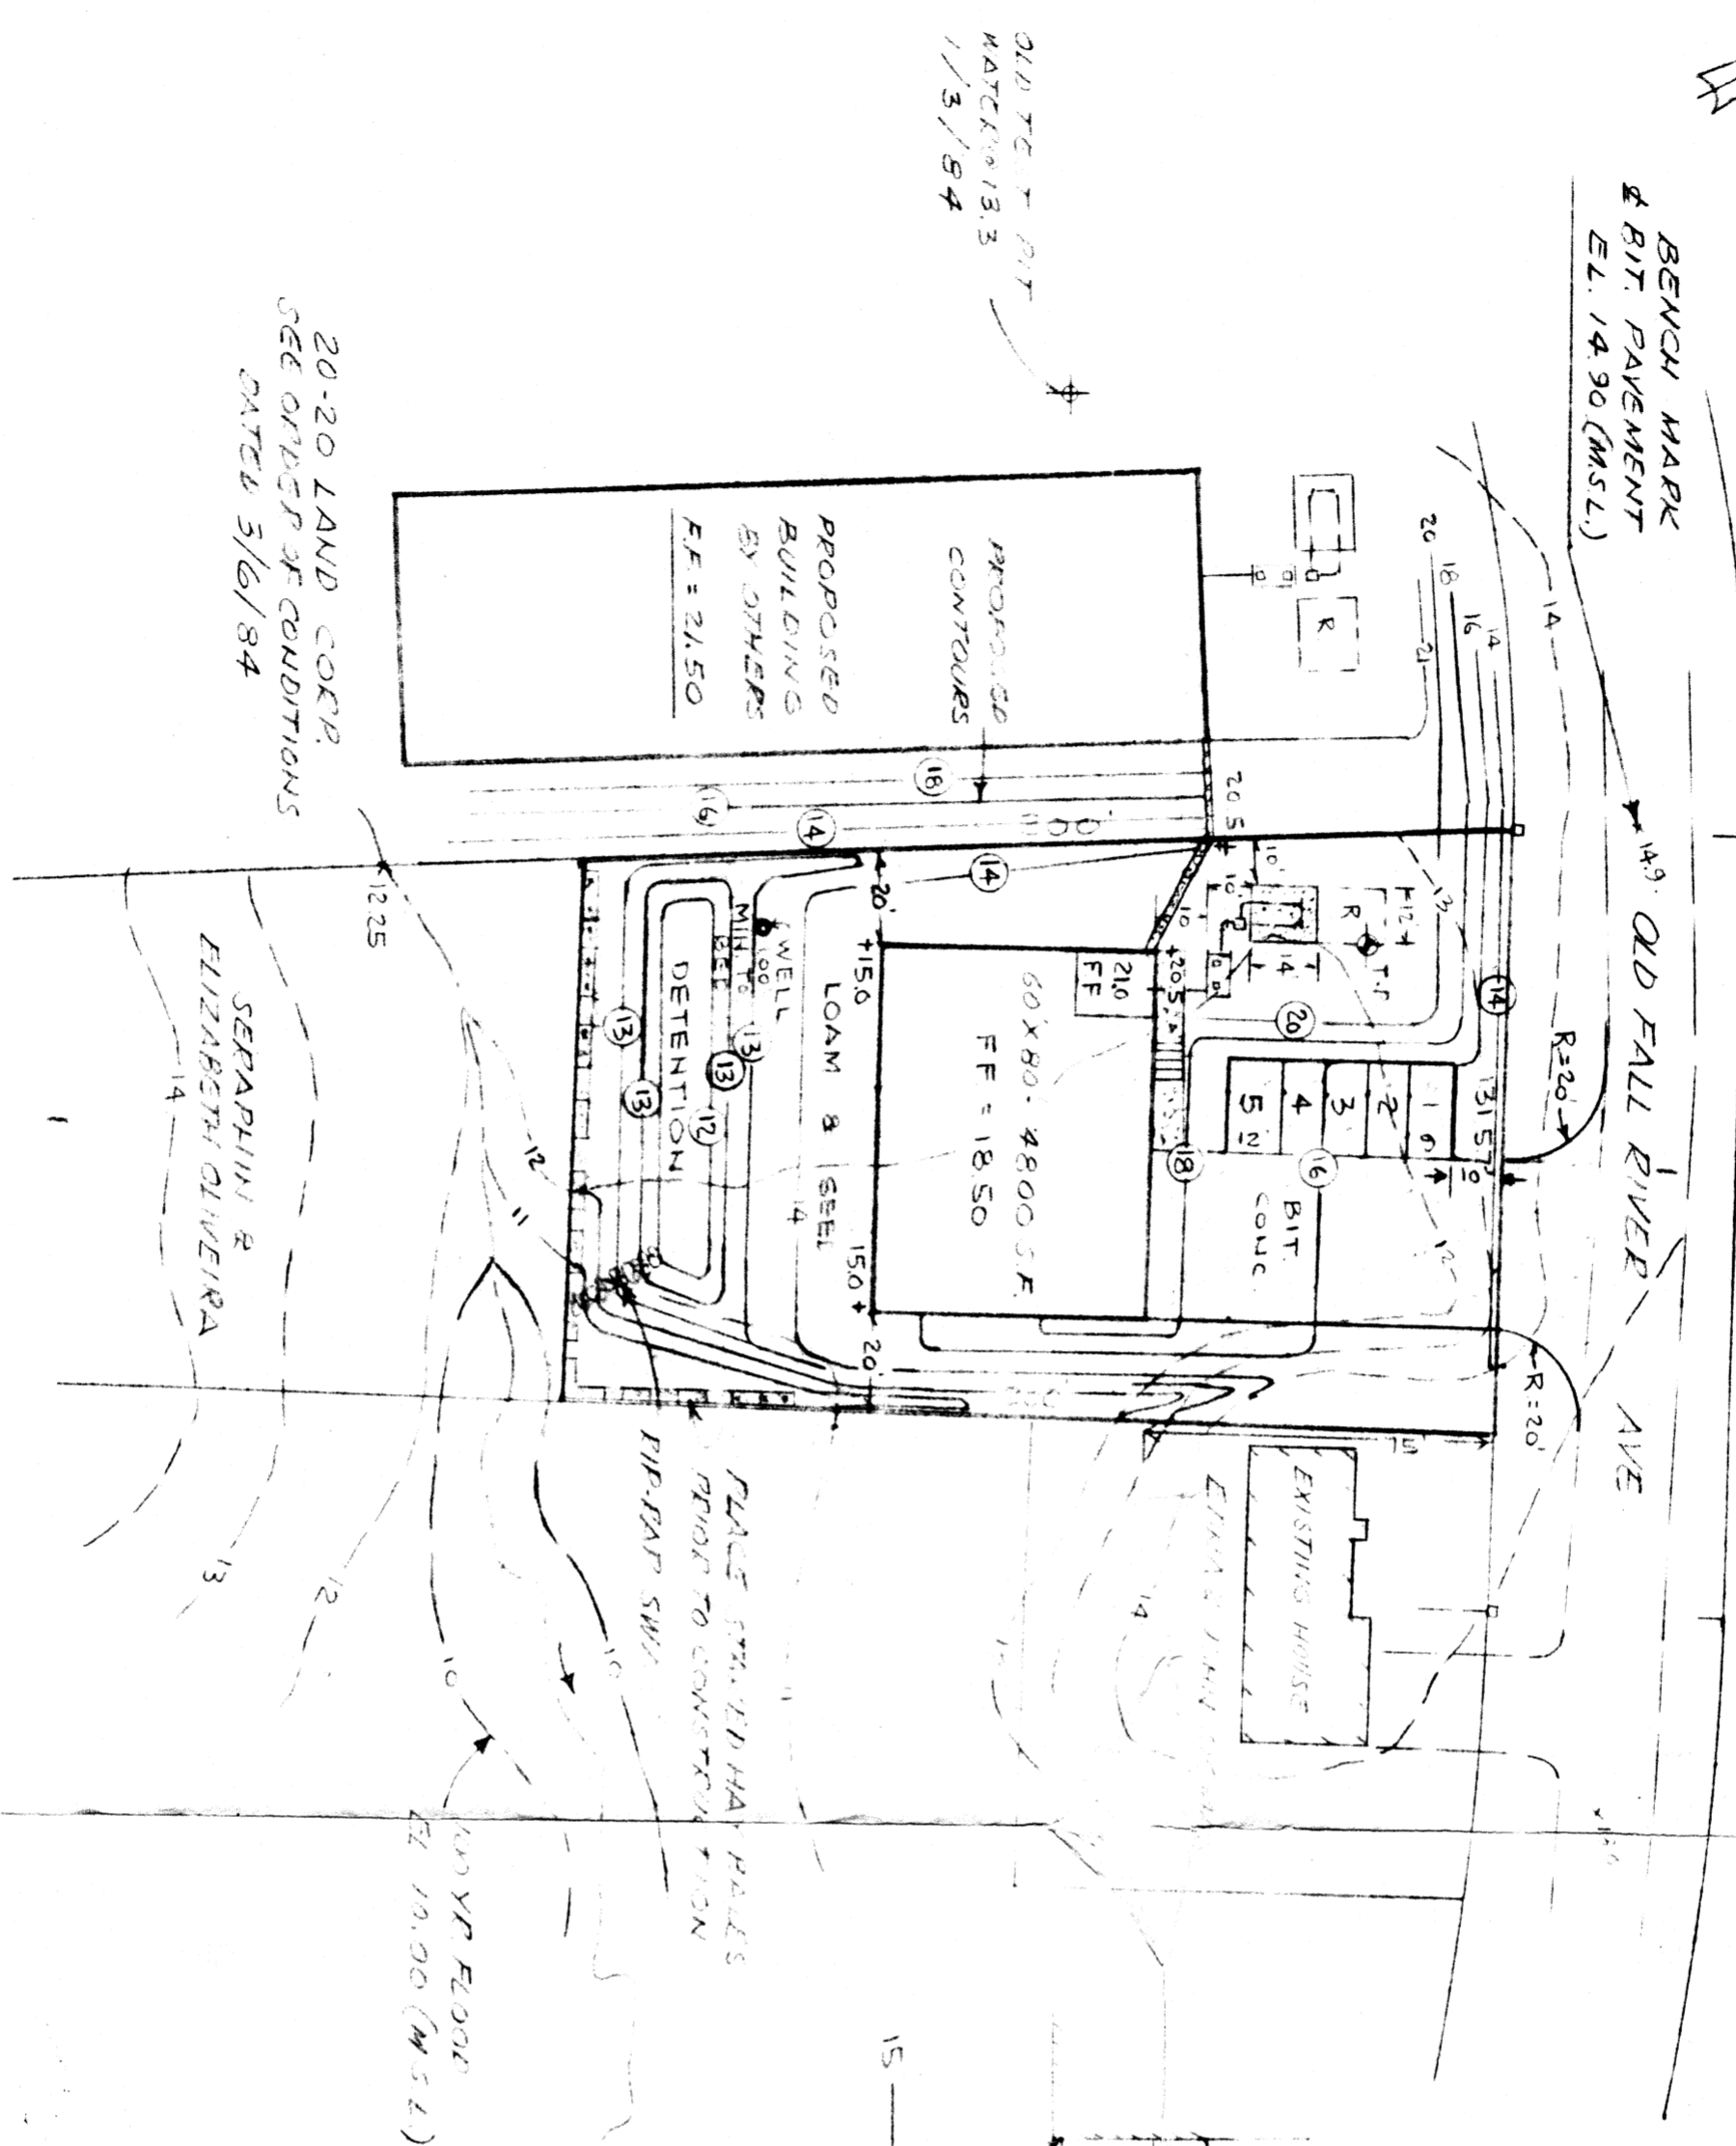


EXHIBIT A
SITE PLAN
FOR
JOHN MEDINA
SEKOUK, MASS.
CAPUTO AND WICK LTD.
DATE 7/10/85

69-98