



ATTLEBORO QUADRANGLE  
 MASSACHUSETTS AND  
 7.5 MINUTE SERIES (TOPOGRAPHIC)  
 NATIONAL GEODESIC VERTICAL DATUM OF 1989  
 SCALE: 1"=1200'  
 CONTOUR INTERVAL: 10 FEET  
 DATUM: NAD 83

SCALE: 1"=150'

**LEGEND**  
 C.B. = CATCH BASIN  
 G.I. = GUTTER INLET  
 DW. = DOWNWELL

**EXHIBIT A**  
 PROPOSED SITE PLAN  
 PLATS 28, 29, 16, 32 & 162  
 UZZERDICK, MASS.  
 ADJACENT TO  
 GEORGE & MILDRED LALLIER  
 BY CAPUTED & WICK LTD. FEB. 1992  
 CORRECT AS SHOWN

SE 69-204

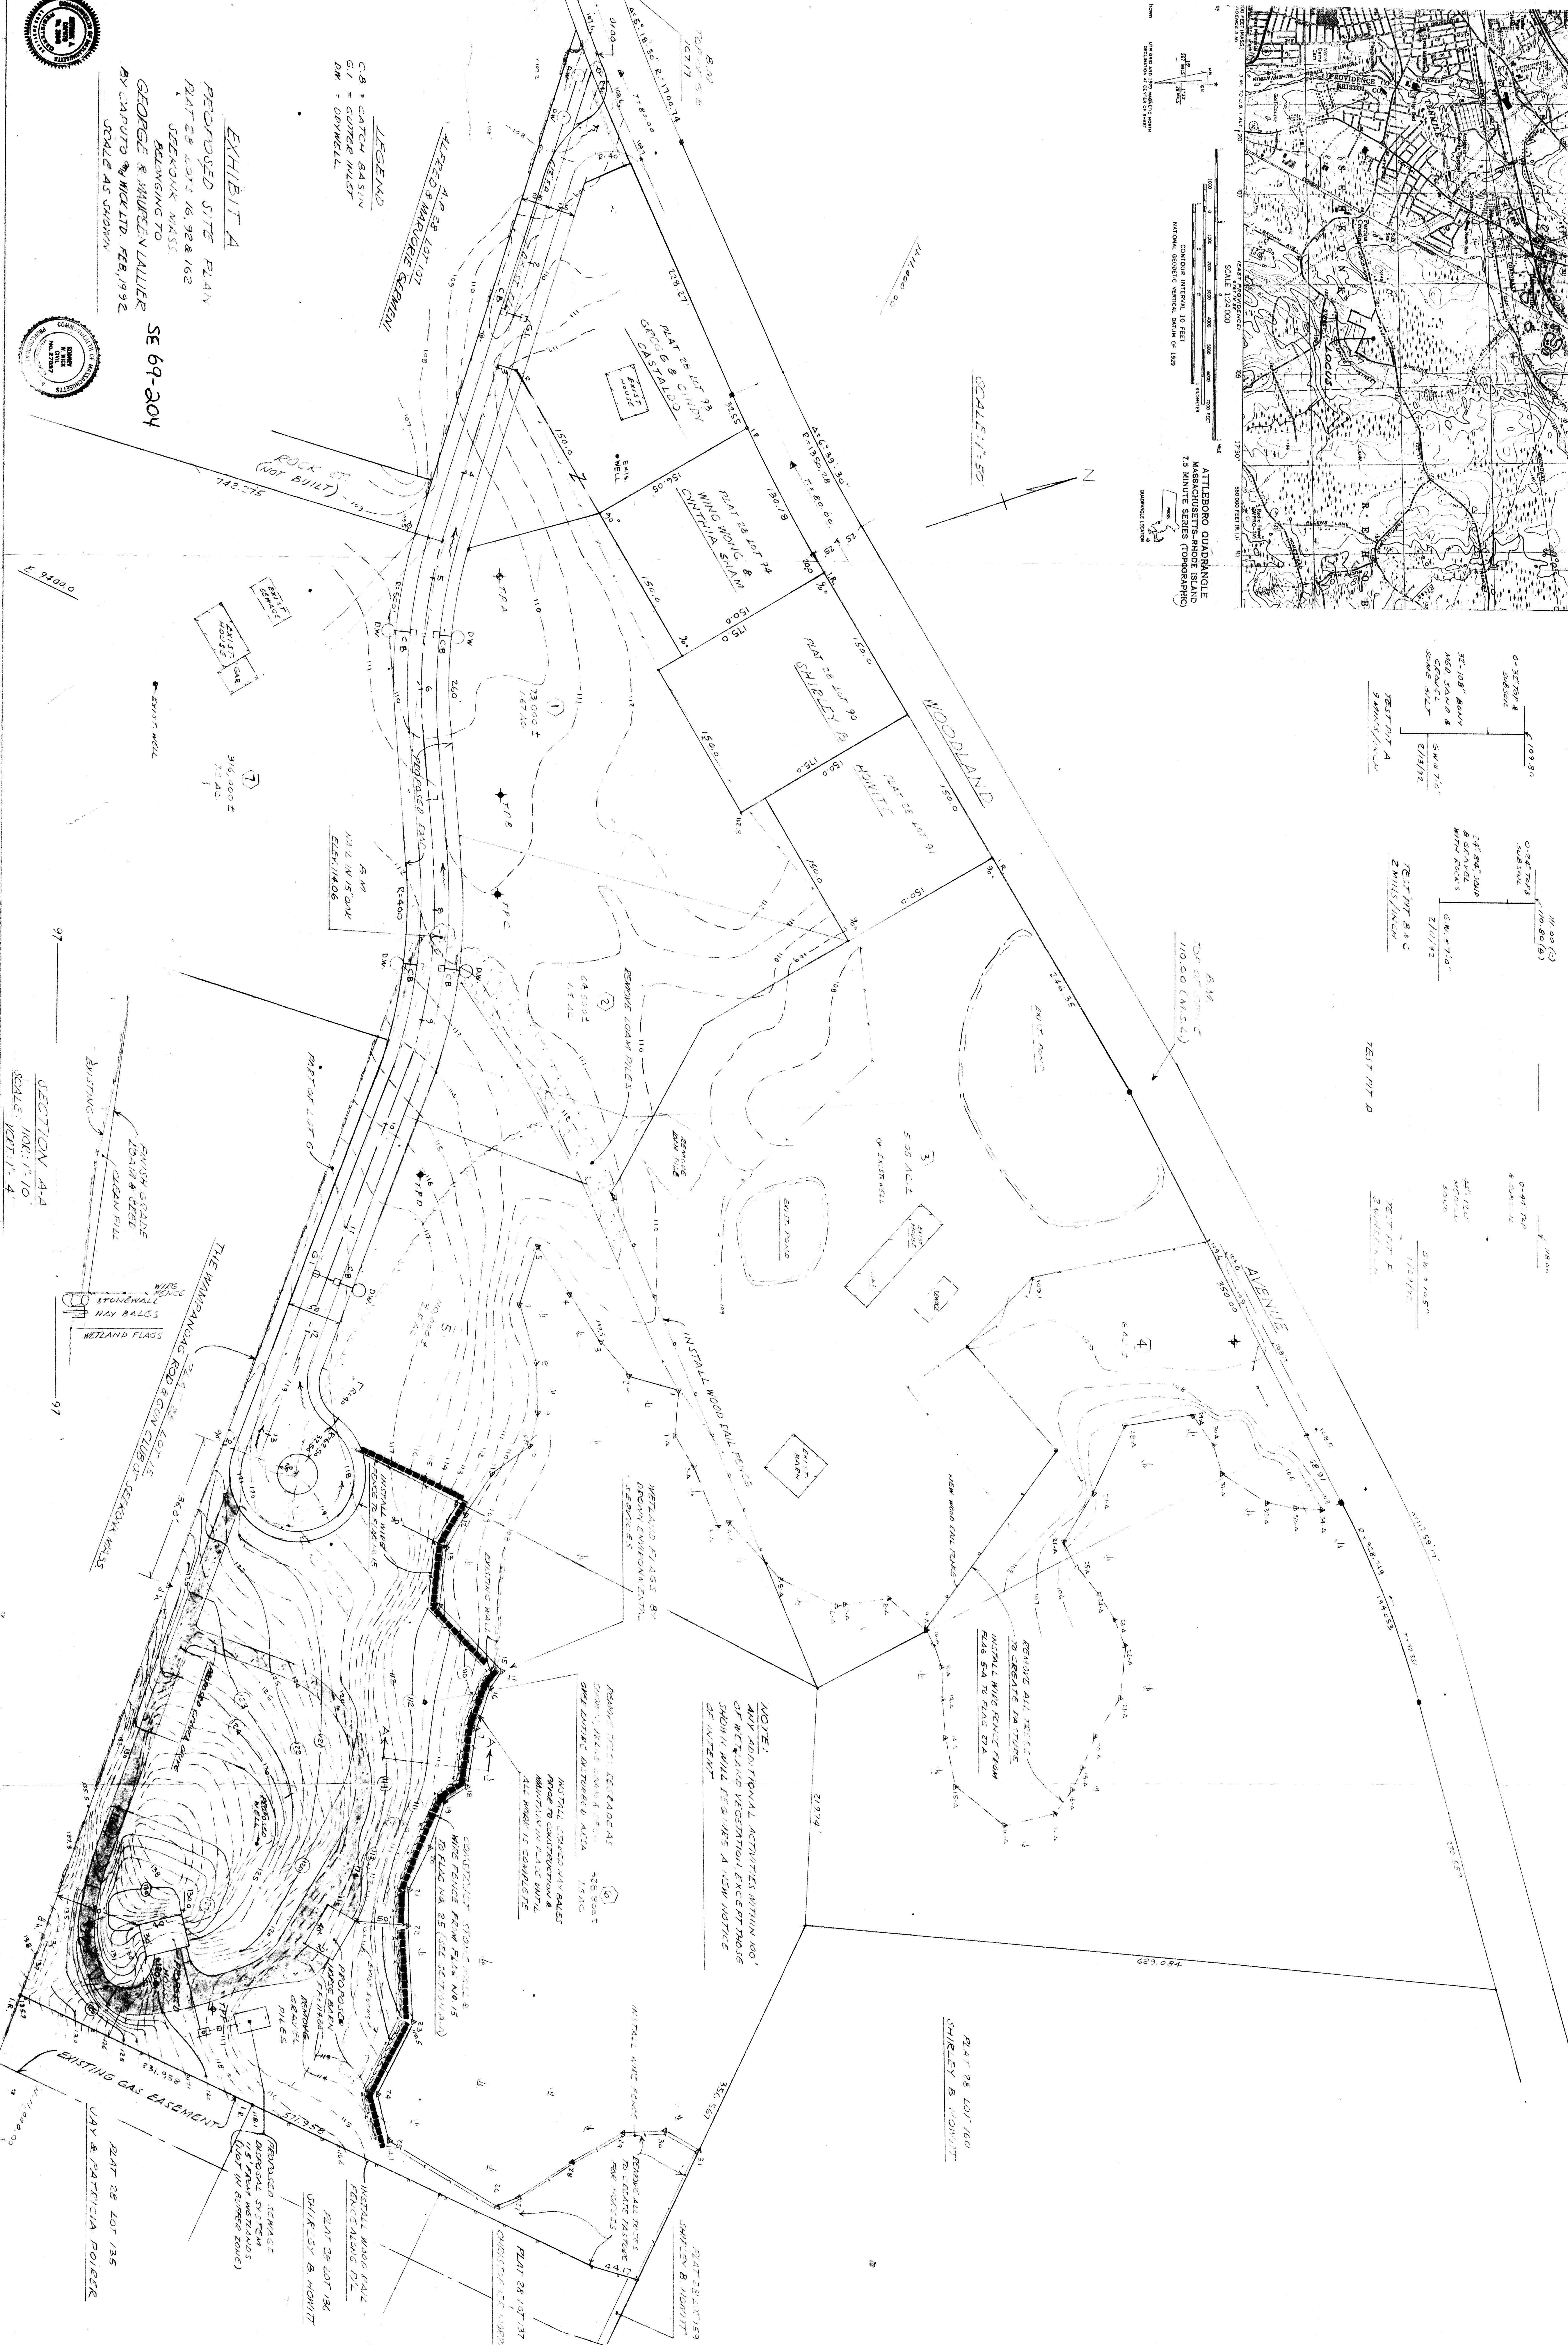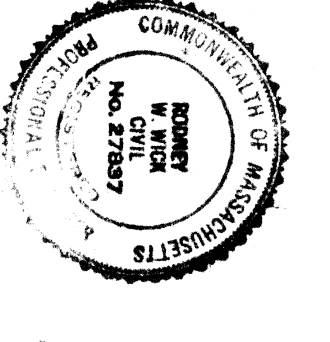

TEST PIT	LOCATION	DEPTH (FEET)	SOIL TYPE	REMARKS
TEST PIT A	PLAT 28 LOT 94	1.0	CLAY	
TEST PIT B	PLAT 28 LOT 94	1.0	CLAY	
TEST PIT C	PLAT 28 LOT 94	1.0	CLAY	
TEST PIT D	PLAT 28 LOT 94	1.0	CLAY	
TEST PIT E	PLAT 28 LOT 94	1.0	CLAY	
TEST PIT F	PLAT 28 LOT 94	1.0	CLAY	

SECTION A-A  
 SCALE: 1/4"=1'-0"  
 SECTION A-A  
 SCALE: 1/4"=1'-0"

**NOTE:**  
 ALL REMOVAL ACTIVITIES WITHIN 100'  
 OF WETLANDS VEGETATION EXCEPT THOSE  
 SHOWN WILL REQUIRE A NEW NOTICE  
 OF INTENT

CONVERT EXISTING ASPHALT DRIVE TO CONCRET  
 WITH FENCE FROM PLAT 162 TO PLAT 32  
 (SEE SECTION A-A)

PLAT 28 LOT 160  
 SHIRLEY B. HOWITT

PLAT 28 LOT 135  
 VAN & PATRICIA POIGER

PLAT 28 LOT 196  
 J. RILEY B. HOWITT

PLAT 28 LOT 37  
 CHRISTOPHER J. HOWITT