
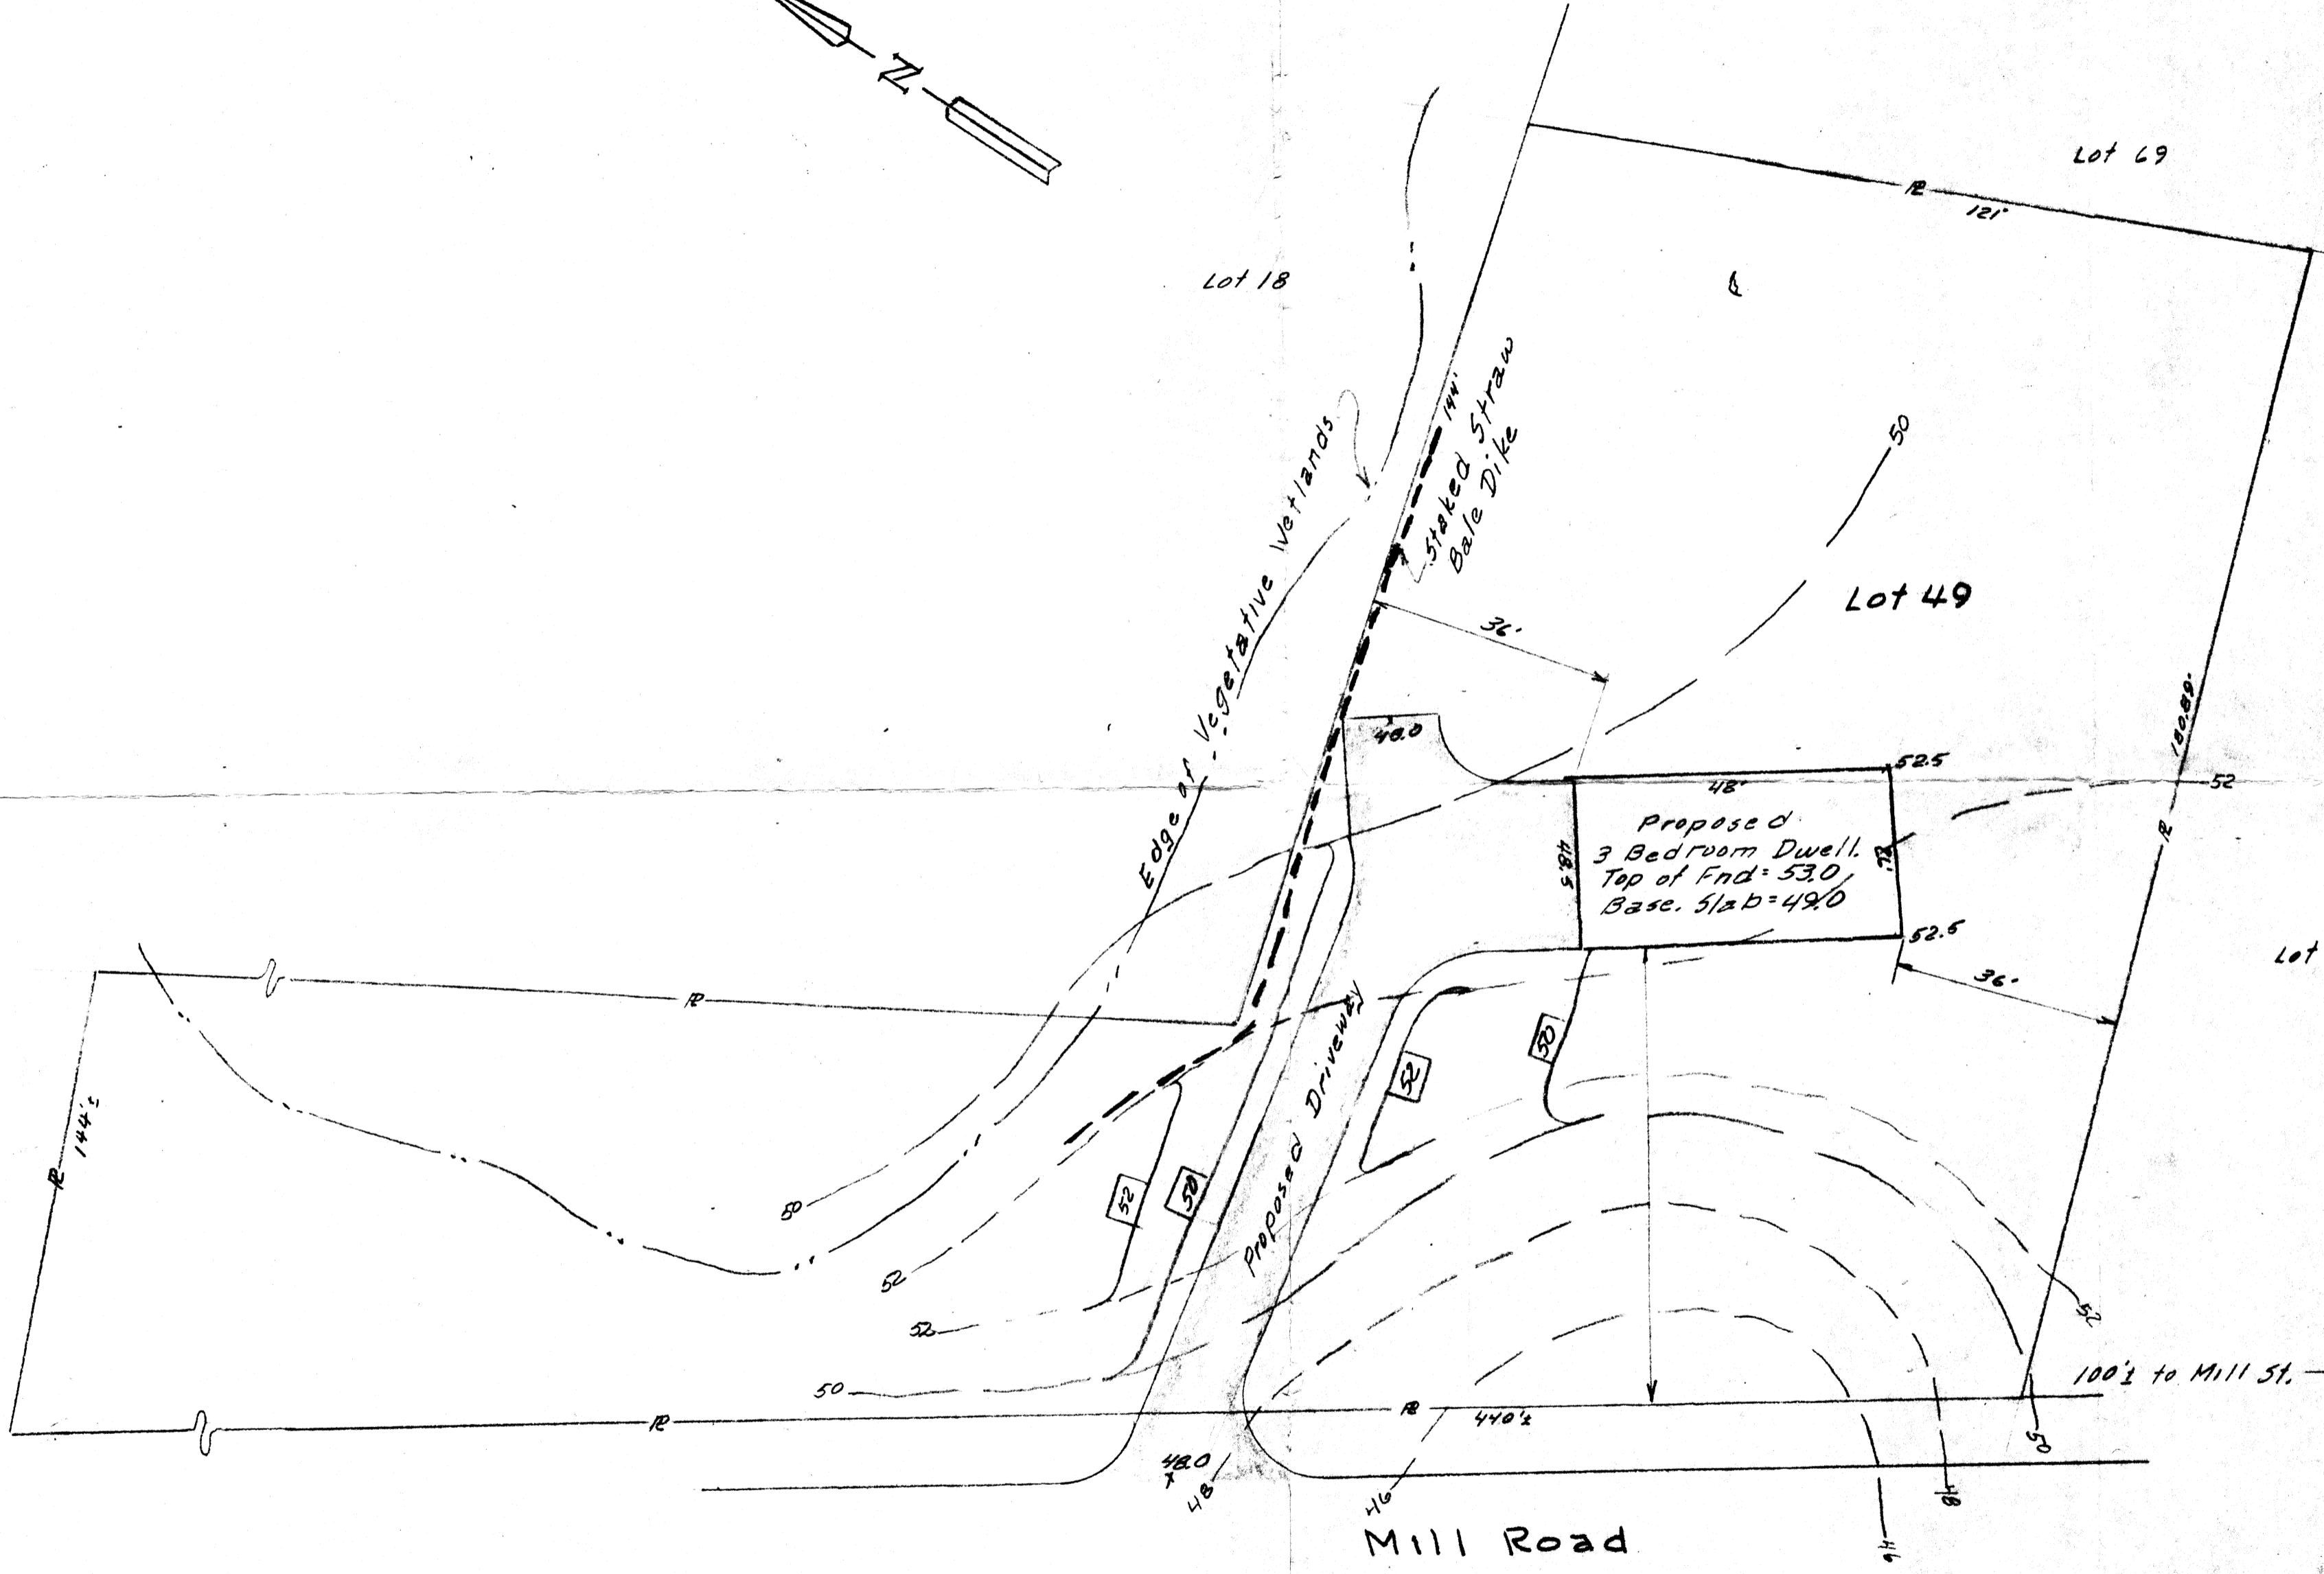


JUN 28 2 57 PM '88

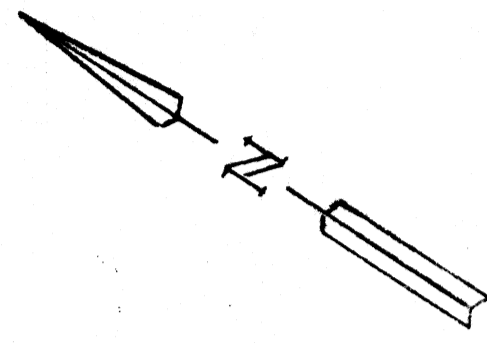

SITE PLAN
of land in
SEEKONK MA.
Owned by
Arthur and Bonnie Smith
Scale: 1"=20' June 13, 1988
W.V. Raut
Site Design
Reg. L.A. No 127 R.2