


SCALE IN FEET  
SCALE: 1" = 40'


PLAT 26 - LOT 43  
SEEKONK SWIMMING CLUB

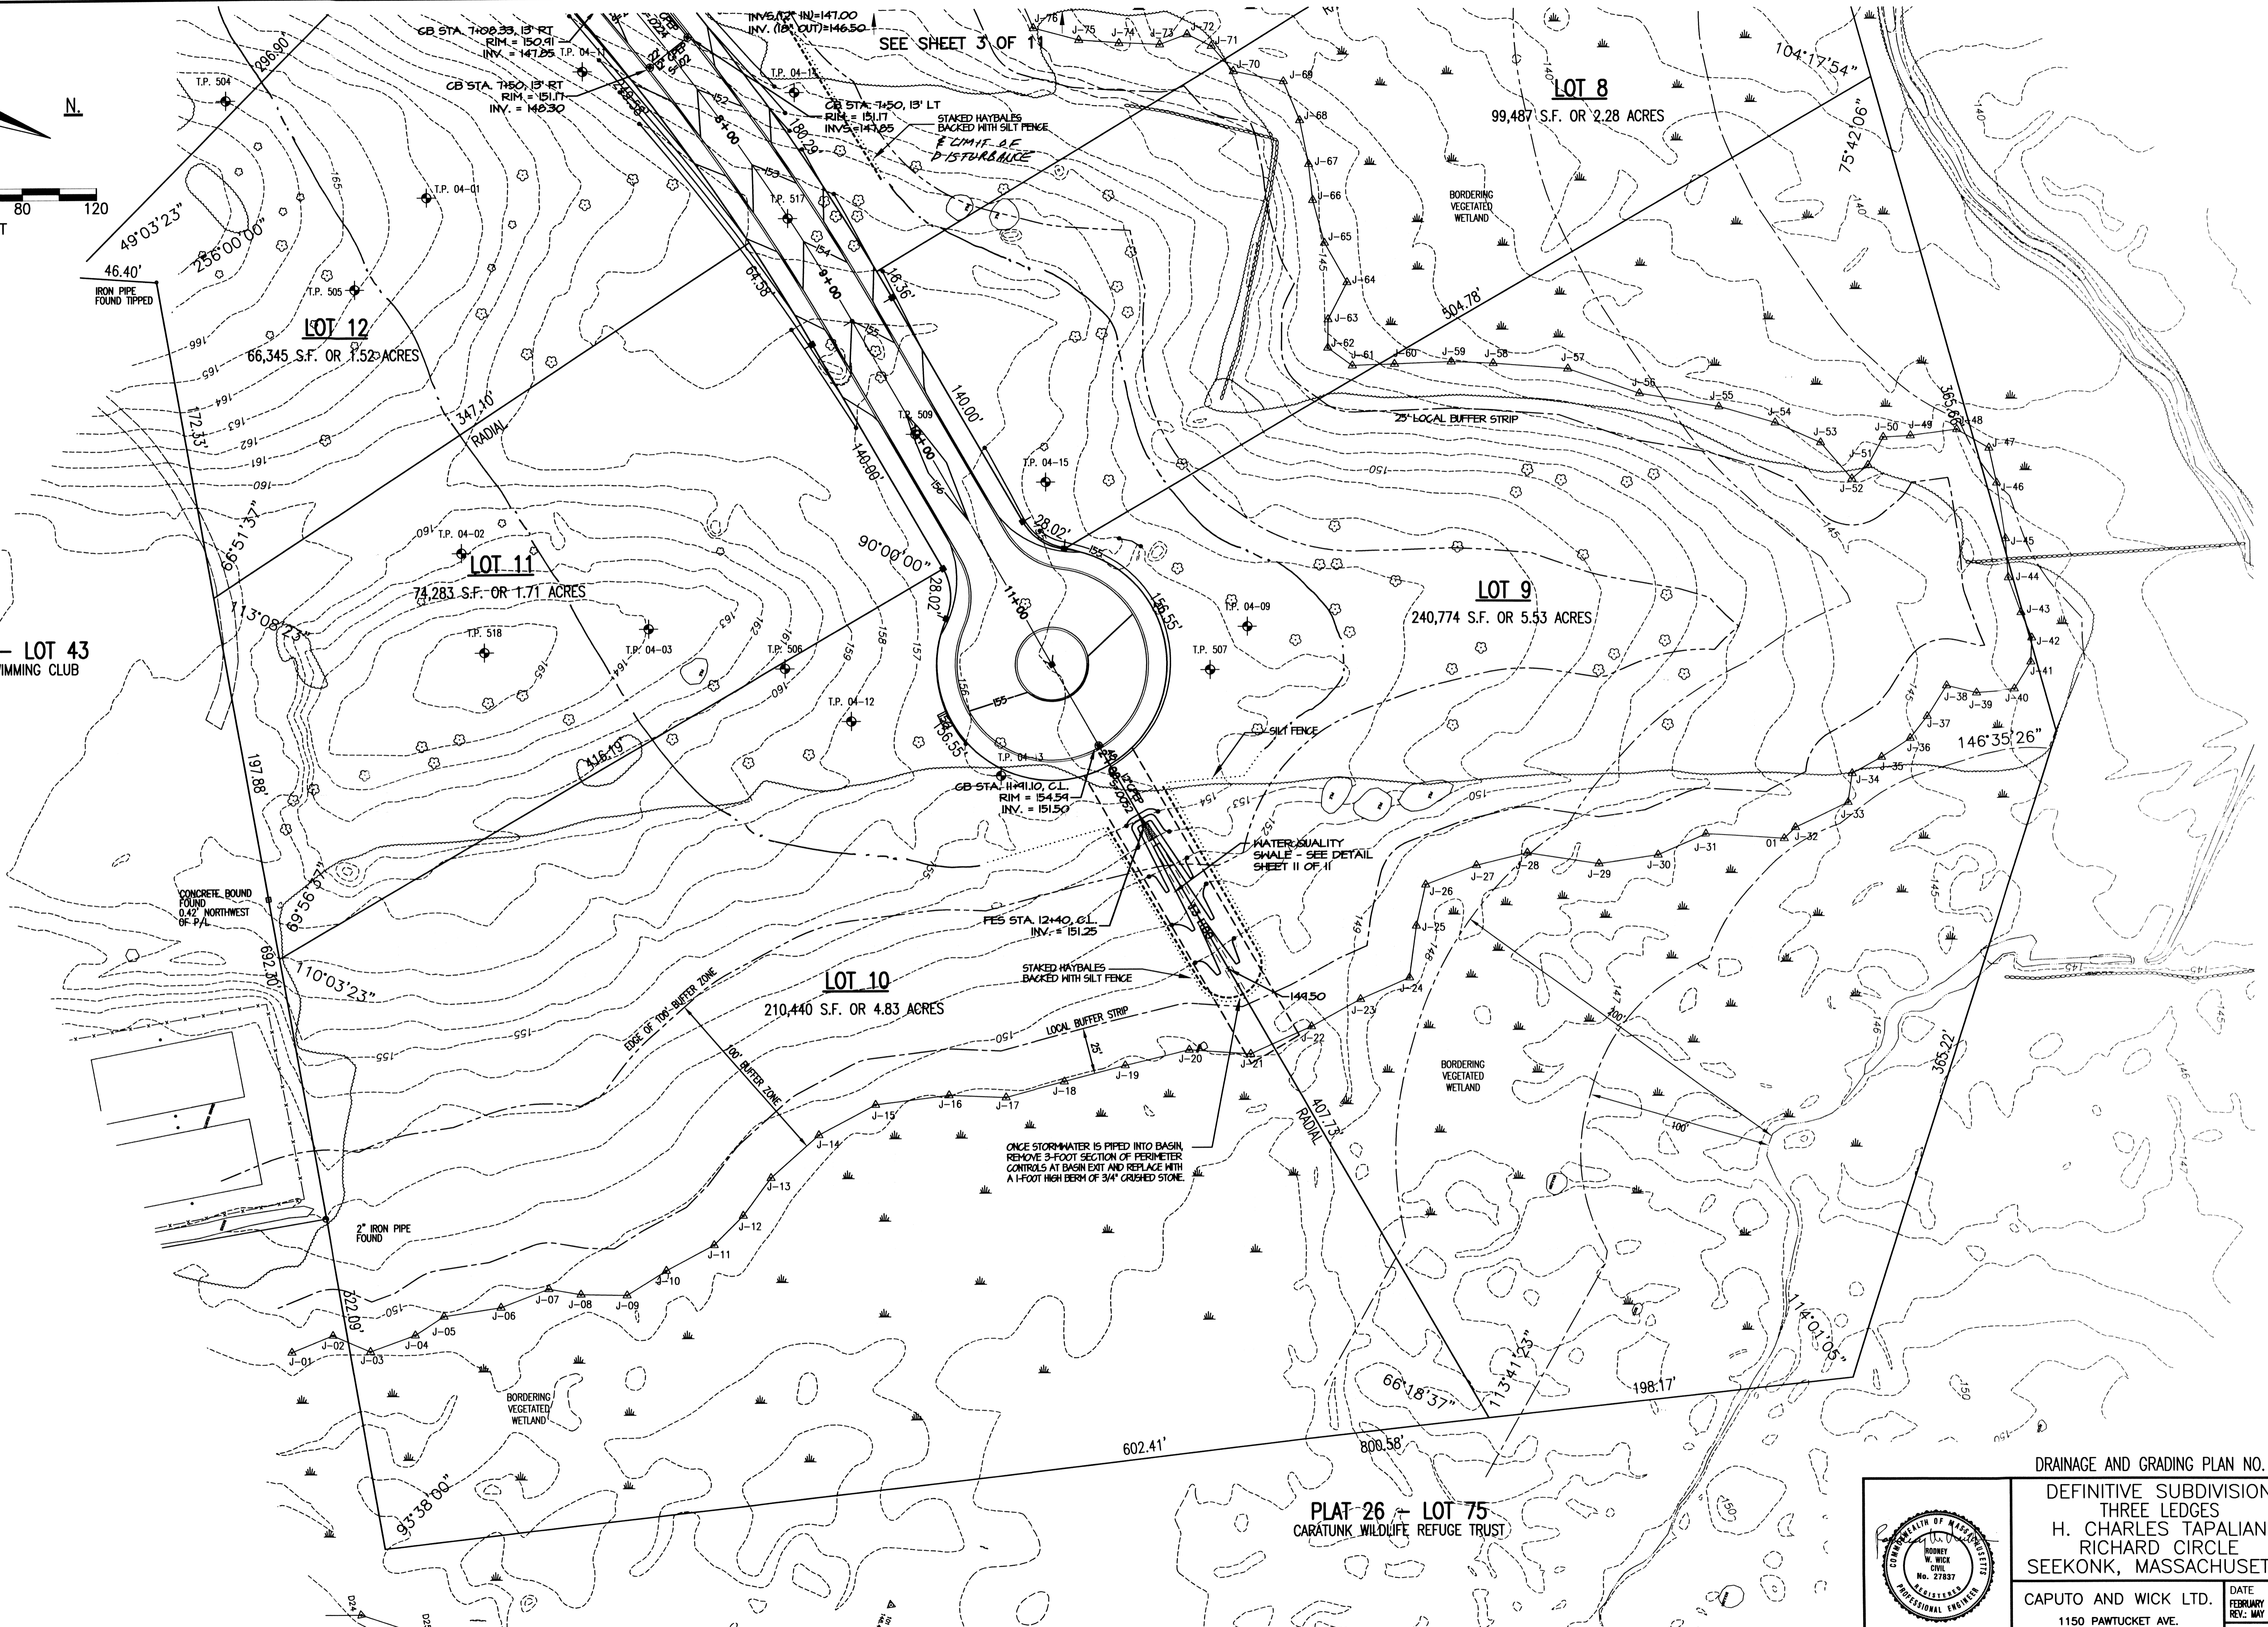

PLAT 26 - LOT 75  
CARATUNK WILDLIFE REFUGE TRUST

DRAINAGE AND GRADING PLAN NO. 3

DEFINITIVE SUBDIVISION  
THREE LEDGES  
H. CHARLES TAPALIAN  
RICHARD CIRCLE  
SEEKONK, MASSACHUSETTS

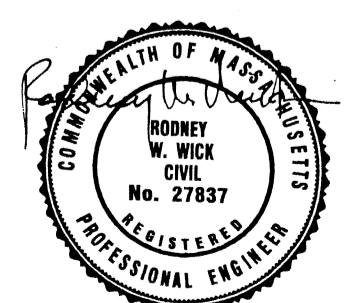

CAPUTO AND WICK LTD.  
1150 PAWTUCKET AVE.  
RUMFORD, R.I. 02916  
401-434-8880

DATE  
FEBRUARY 22, 2005  
REV.: MAY 24, 2005

SHEET  
4 OF 11

REV. 8/18/05