


NOTES:  
WETLANDS FLAGGED ON JUNE 8, 2015 BY:

DANIEL C. ORWIG

ORWIG ASSOCIATES  
ENGINEERS, SURVEYORS, & LANDSCAPE ARCHITECTS  
9 S. PASTURE LN.  
DUXBURY, MA 02331  
CELL: 781-883-3881  
OFFICE: 781-934-6039  
FAX: 781-934-6059

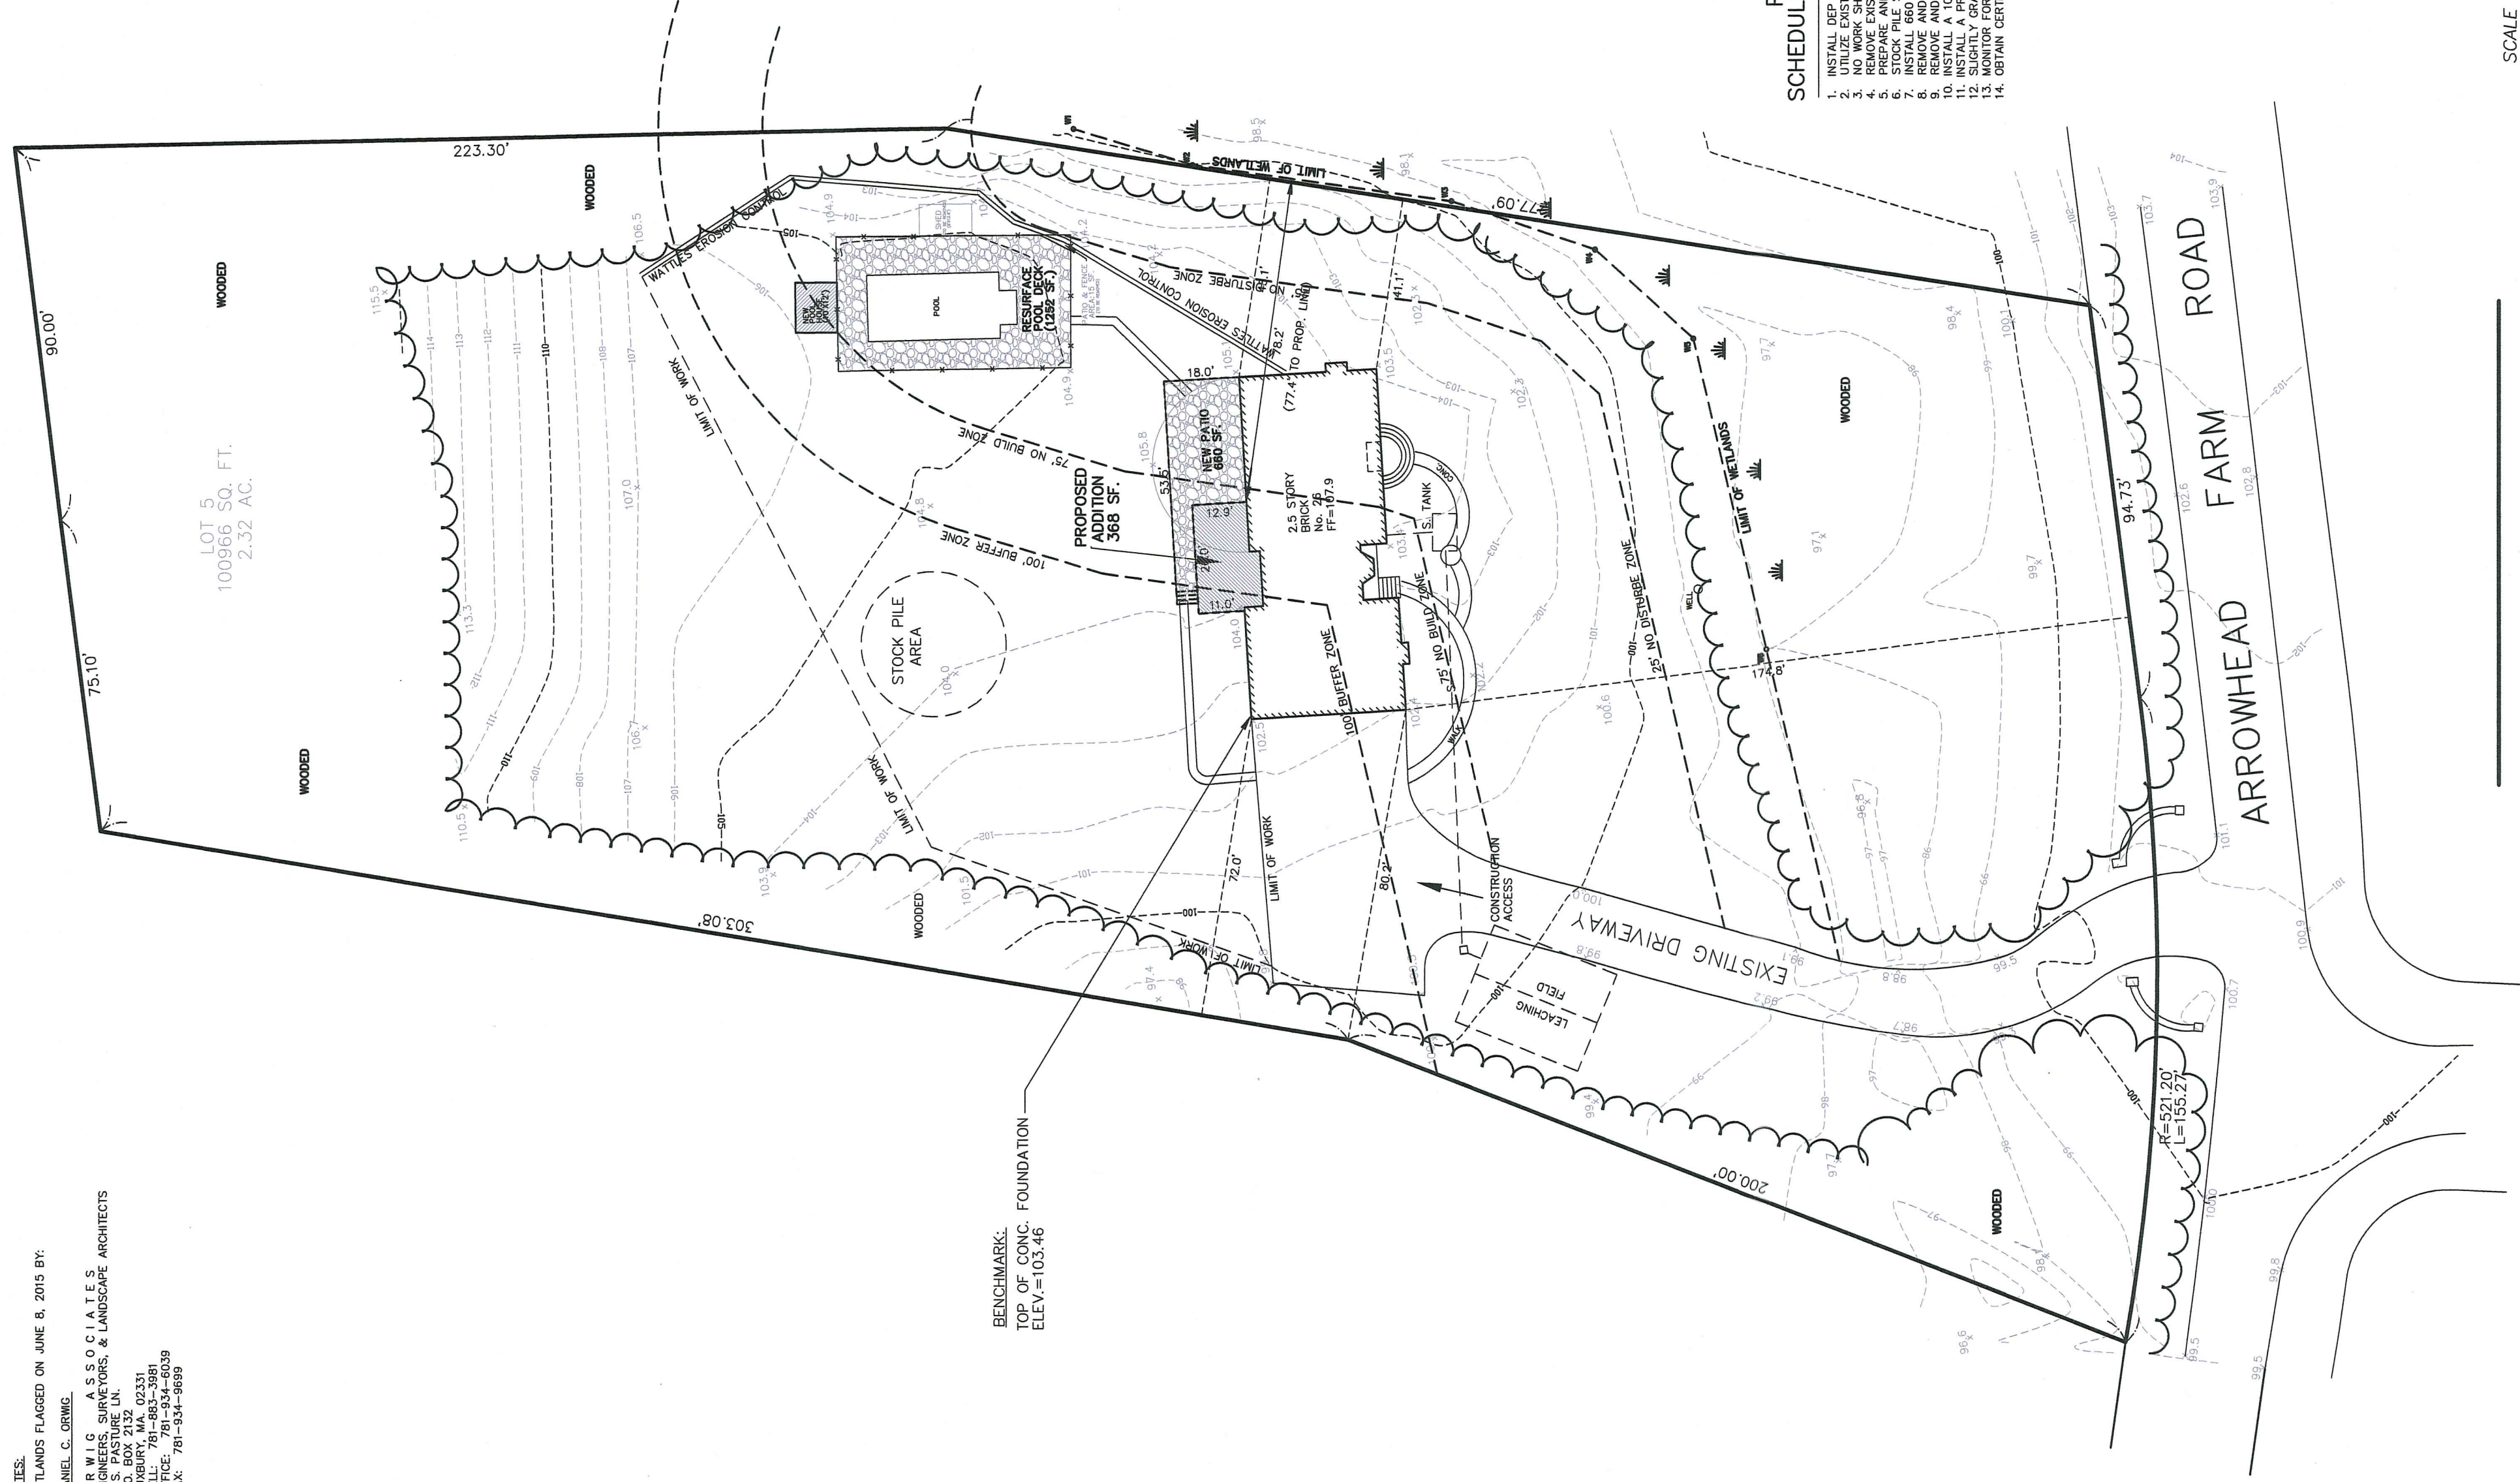

**PROPOSED CONSTRUCTION  
SCHEDULE OF WORK FOR NOTICE OF INTENT:**

1. INSTALL EROSION AND EROSION CONTROL DEVICES AS PER PLAN & ORDER OF CONDITIONS.
2. UTILIZE EXISTING DRIVEWAY AS CONSTRUCTION ACCESS.
3. NO WORK SHALL BE TAKEN WITHIN 25' OF DELINEATED WETLAND.
4. REMOVE EXISTING SEMI-CIRCULAR PATIO ADJACENT TO HOUSE.
5. PREPARE AND INSTALL FOUNDATION FOR 388 SF. ADDITION.
6. REMOVE EXISTING PATIO ADJACENT TO HOUSE.
7. INSTALL 660 SF. OF NEW PATIO ADJACENT TO HOUSE.
8. REMOVE AND RE-SURFACE 1252 SF. OF POOL DECK.
9. REMOVE AND DEMOLISH BY HAND THE EXISTING SHED ADJACENT TO POOL.
10. REMOVE AND DEMOLISH BY HAND THE EXISTING SHED ADJACENT TO HOUSE.
11. INSTALL A PRE-FABRICATED POOL HOUSE (10'x12') ON AN ASPHALTE SUB.
12. SLIGHTLY GRADE, LOAM, AND HYDROSEED ALL DISTURBED AREAS.
13. MONITOR FOR EROSION, AND RE-SEED AS NECESSARY.
14. OBTAIN CERTIFICATE OF COMPLIANCE.



**PROPOSED SITE PLAN  
26 ARROWHEAD FARM ROAD  
BOXFORD, MASS.**

SCALE : 1" = 30'

JUNE 23, 2015  
REV. JULY 13, 2015

ORWIG ASSOCIATES  
9 SOUTH PASTURE LANE  
DUXBURY, MA 02331  
PHONE: (781)883-3981

GRAPHIC SCALE

