


MAP 41, BLOCK 01, LOT 09
(ELIZABETH M. BAPTISTA & GEORGE BAPTISTA)
(50 ENDICOTT ROAD)

50' WIDE ACCESS AND UTILITY EASEMENT
(L.C.C. No. 17380-4)

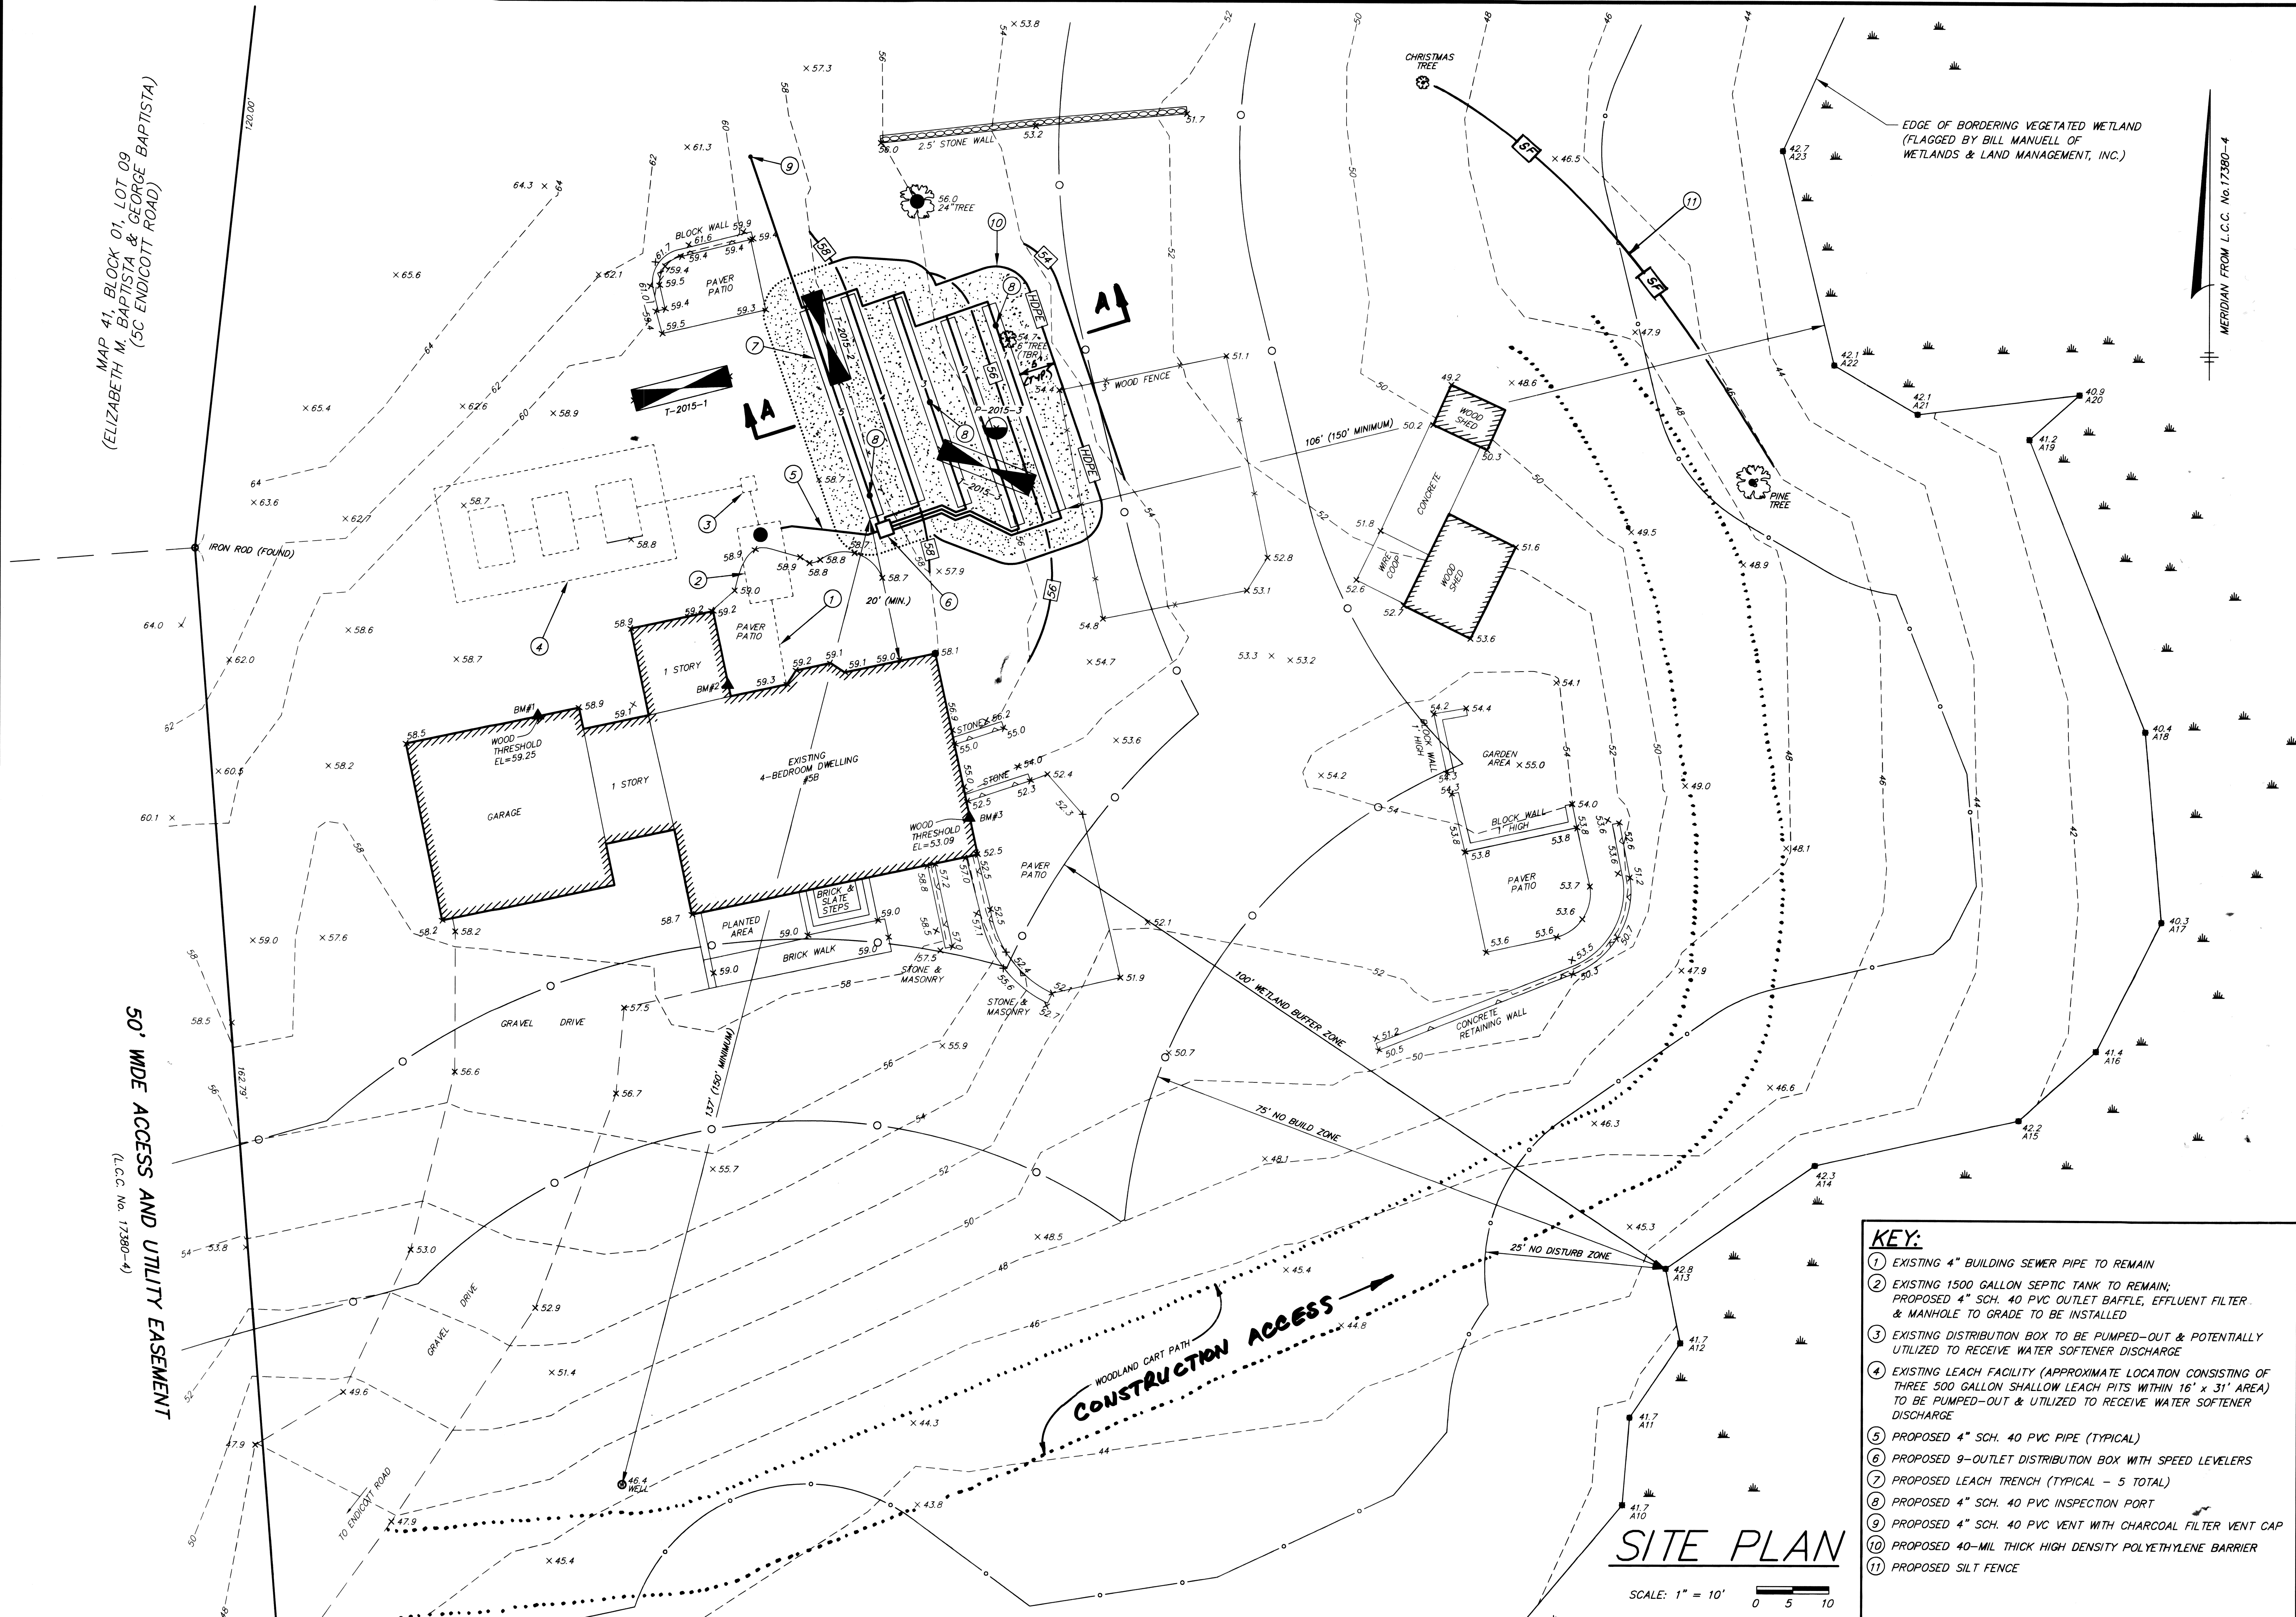

- KEY:**
- ① EXISTING 4" BUILDING SEWER PIPE TO REMAIN
 - ② EXISTING 1500 GALLON SEPTIC TANK TO REMAIN; PROPOSED 4" SCH. 40 PVC OUTLET BAFFLE, EFFLUENT FILTER & MANHOLE TO GRADE TO BE INSTALLED
 - ③ EXISTING DISTRIBUTION BOX TO BE PUMPED-OUT & POTENTIALLY UTILIZED TO RECEIVE WATER SOFTENER DISCHARGE
 - ④ EXISTING LEACH FACILITY (APPROXIMATE LOCATION CONSISTING OF THREE 500 GALLON SHALLOW LEACH PITS WITHIN 16' x 31' AREA) TO BE PUMPED-OUT & UTILIZED TO RECEIVE WATER SOFTENER DISCHARGE
 - ⑤ PROPOSED 4" SCH. 40 PVC PIPE (TYPICAL)
 - ⑥ PROPOSED 9-OUTLET DISTRIBUTION BOX WITH SPEED LEVELERS
 - ⑦ PROPOSED LEACH TRENCH (TYPICAL - 5 TOTAL)
 - ⑧ PROPOSED 4" SCH. 40 PVC INSPECTION PORT
 - ⑨ PROPOSED 4" SCH. 40 PVC VENT WITH CHARCOAL FILTER VENT CAP
 - ⑩ PROPOSED 40-MIL THICK HIGH DENSITY POLYETHYLENE BARRIER
 - ⑪ PROPOSED SILT FENCE

SITE PLAN
SCALE: 1" = 10'
0 5 10

MERIDIAN FROM L.C.C. No. 17380-4

EDGE OF BORDERING VEGETATED WETLAND
(FLAGGED BY BILL MANUELL OF
WETLANDS & LAND MANAGEMENT, INC.)

PROJECT TITLE:	PROPOSED ON-SITE WASTEWATER TREATMENT & DISPERSAL SYSTEM UPGRADE FOR RESIDENCE LOCATED AT 50 ENDICOTT ROAD (TAX MAP 41, BLOCK 01, LOT 09) BOXFORD, MASSACHUSETTS
PLAN TITLE:	SITE PLAN
SCALE:	AS NOTED
DATE:	APRIL 18, 2016
PREPARED BY:	TIMOTHY F. O'BRIEN & VOYCE A. O'BRIEN 50 ENDICOTT ROAD BOXFORD, MASSACHUSETTS 01921
PREPARED FOR:	C.G. JOHNSON ENGINEERING, INC. 203 WILLOW STREET 50 HAMILTON, MA. 01982 PHONE 978-468-2957 FAX 978-468-3862
DESIGNATION:	ISSUED FOR PERMITTING
NO.:	0
DATE:	04/18/2016
REVISION DESCRIPTION:	
CGJ/CGJ	
DES/DMW/GRD	

DWG. NO. 1342B
SHEET NO. 2 OF 3
PROJECT NO. 1342

Charles Johnson
04/18/2016