


ZONING DISTRICT: RA - RESIDENCE AGRICULTURE



MINIMUM LOT AREA = 2.0 ACRES
 MINIMUM CBA = 1.0 ACRES
 MINIMUM LOT FRONTAGE = 250 FEET
 FRONT YARD SETBACK = 50 FEET
 SIDE YARD SETBACK = 25 FEET
 REAR YARD SETBACK = 25 FEET

N/F DAVID & DENISE WOODRUFF

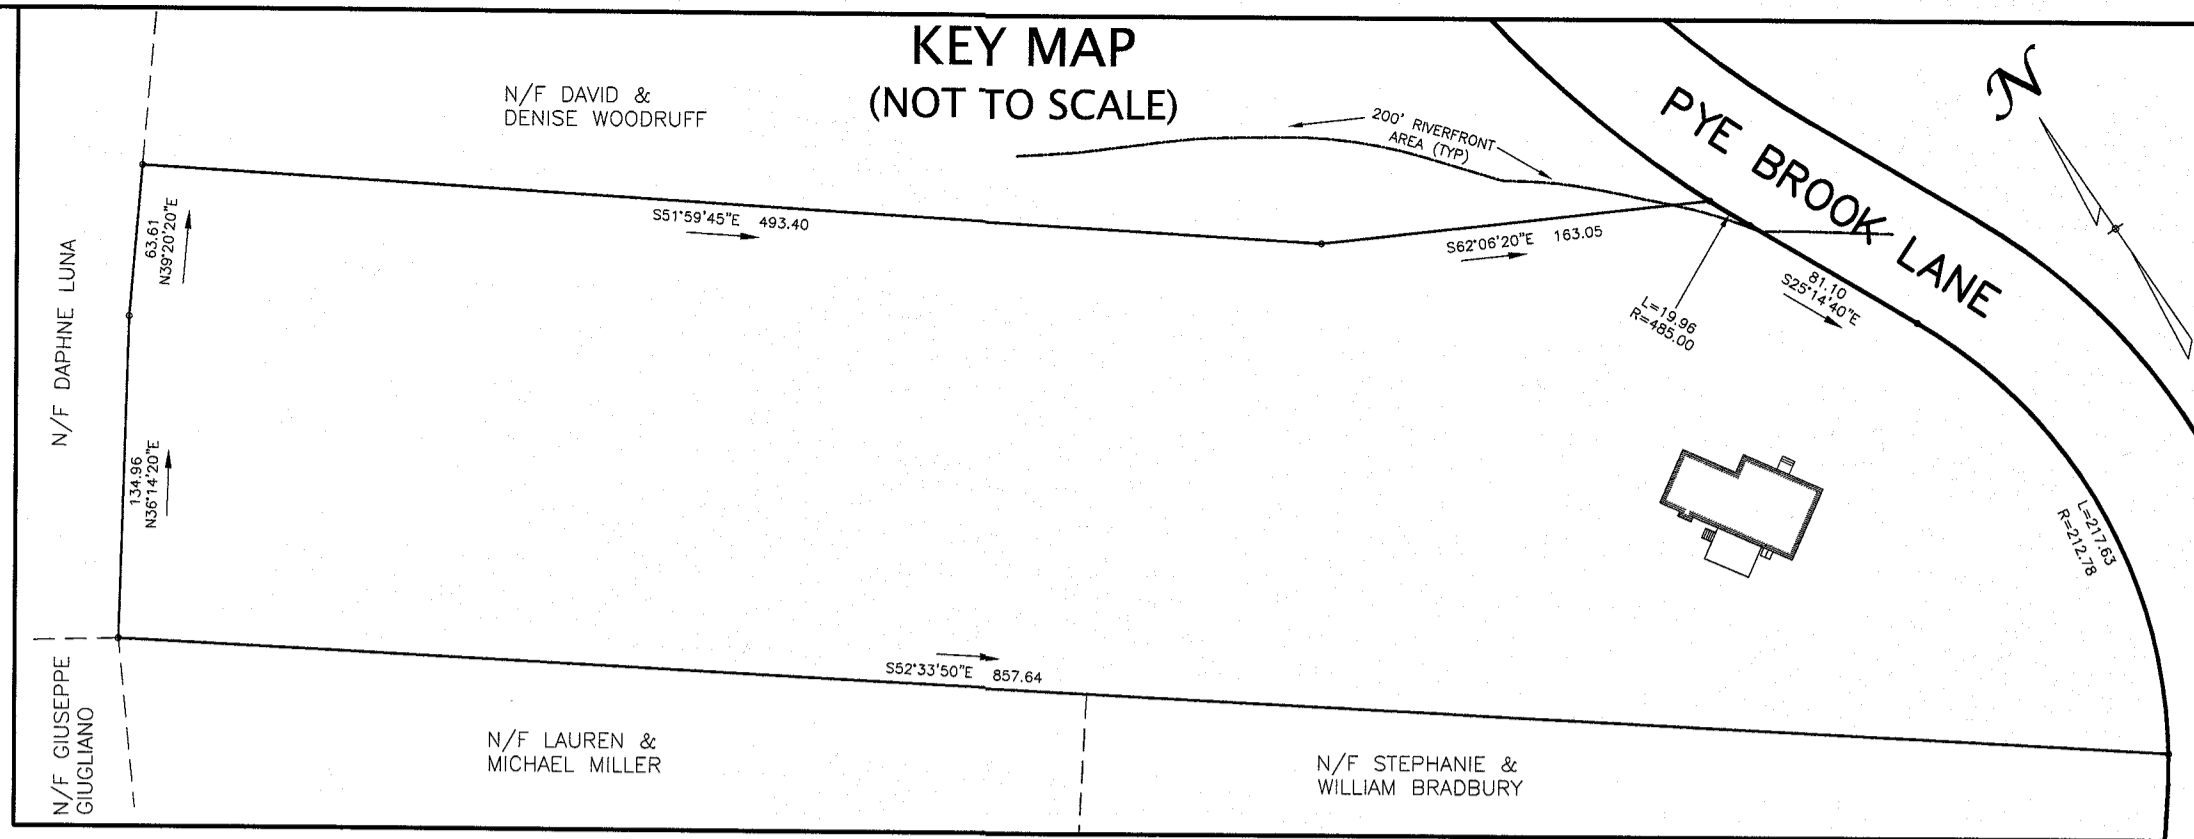

**PLAN TO ACCOMPANY A
 REQUEST TO AMMEND
 ORDER OF CONDITIONS
 DEP FILE #114-1221
 IN
 BOXFORD, MA
 #17 PYE BROOK LANE**

SCALE: 1" = 10'
 DATE: NOV. 4, 2015
 REVISED: JANUARY 12, 2016
 REVISED: MAY 30, 2016

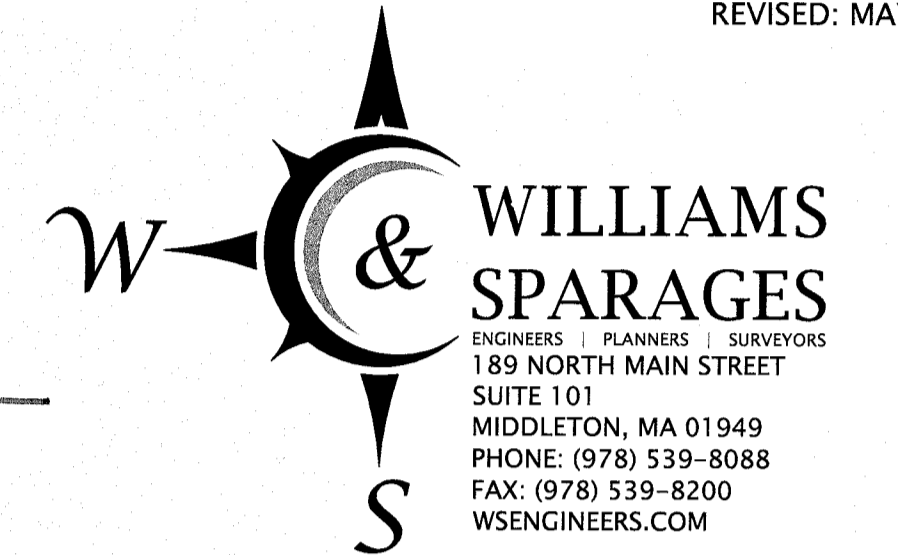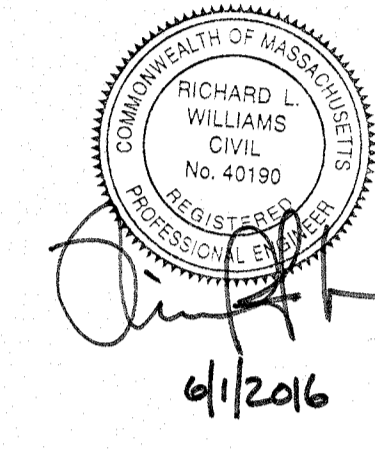

OWNERS:
 MATTHEW T. & STACEY L. OVANES
 #17 PYE BROOK LANE
 BOXFORD, MA 01921

DEED REFERENCE:
 BOOK 29361 PAGE 271
 RECORDED AT THE ESSEX SOUTH REGISTRY OF DEEDS (ESRD)

PLAN REFERENCE:
 PLAN NO. 421 OF 1974 (LOT 31A)

ASSESSORS MAP REFERENCE:
 MAP 30 BLOCK 02 LOT 02

RIVERFRONT AREA CALCULATIONS:
 TOTAL RIVERFRONT AREA ON PROPERTY
 = 106,730 S.F.±

PROPOSED ALTERATION TO RIVERFRONT AREA
 = 4,500 S.F. ± (4.2%)


DISCRETIONARY CUTTING AREA CALCULATIONS:
 TOTAL DISCRETIONARY CUTTING AREA ON PROPERTY
 = 59,800 S.F. ±

PROPOSED TREE REMOVAL WITHIN DISCRETIONARY
 CUTTING AREA = 0 S.F. (0%)

LEGEND

- 92 ——— EXISTING 2-FOOT CONTOUR
- 90 ——— EXISTING 10-FOOT CONTOUR
- MA11 ——— MEAN ANNUAL HIGH WATER (TYP)
- A11 ——— EDGE OF BORDERING VEGETATED WETLANDS
- — — — — FLOOD INSURANCE RATE MAP ZONE A
- — — — — 25' NO DISTURB ZONE (TYP)
- — — — — 100' INNER RIPARIAN
- — — — — 75' NO BUILD ZONE
- — — — — 100' BUFFER ZONE
- 94 ——— PROPOSED CONTOUR
- (96.0) ——— PROPOSED SPOT ELEVATION
- — — — — PROP. HAYBALES FACED WITH FILTER FABRIC
- — — — — PROP. STRAW WATTLE
- — — — — PROP. POOL FENCE (MIN.)

- NOTES:**
- EXISTING CONDITIONS SHOWN ON THIS PLAN ARE THE RESULT OF AN ACTUAL FIELD SURVEY PERFORMED BY WILLIAMS & SPARAGES ON OCTOBER 20, 2015.
 - ELEVATIONS SHOWN ARE ON AN ASSUMED DATUM.
 - HOUSE SETBACKS SHOWN ARE TO BUILDING CORNER BOARDS.
 - PERIMETER INFORMATION FROM "PLAN OF LAND IN BOXFORD, MA PROPERTY OF HOLMAN REALTY, INC." BY ESSEX SURVEY SERVICES, MARCH 7, 1973. THE PROPERTY BOUNDARY IS AS SHOWN ON PLAN BOOK 1974 PLAN 421 RECORDED AT THE ESSEX REGISTRY OF DEEDS, SOUTHERN DISTRICT.
 - MOST OF THE LOT IS WITHIN THE 200 FOOT RIVERFRONT AREA ASSOCIATED WITH PYE BROOK, (SEE KEY MAP).

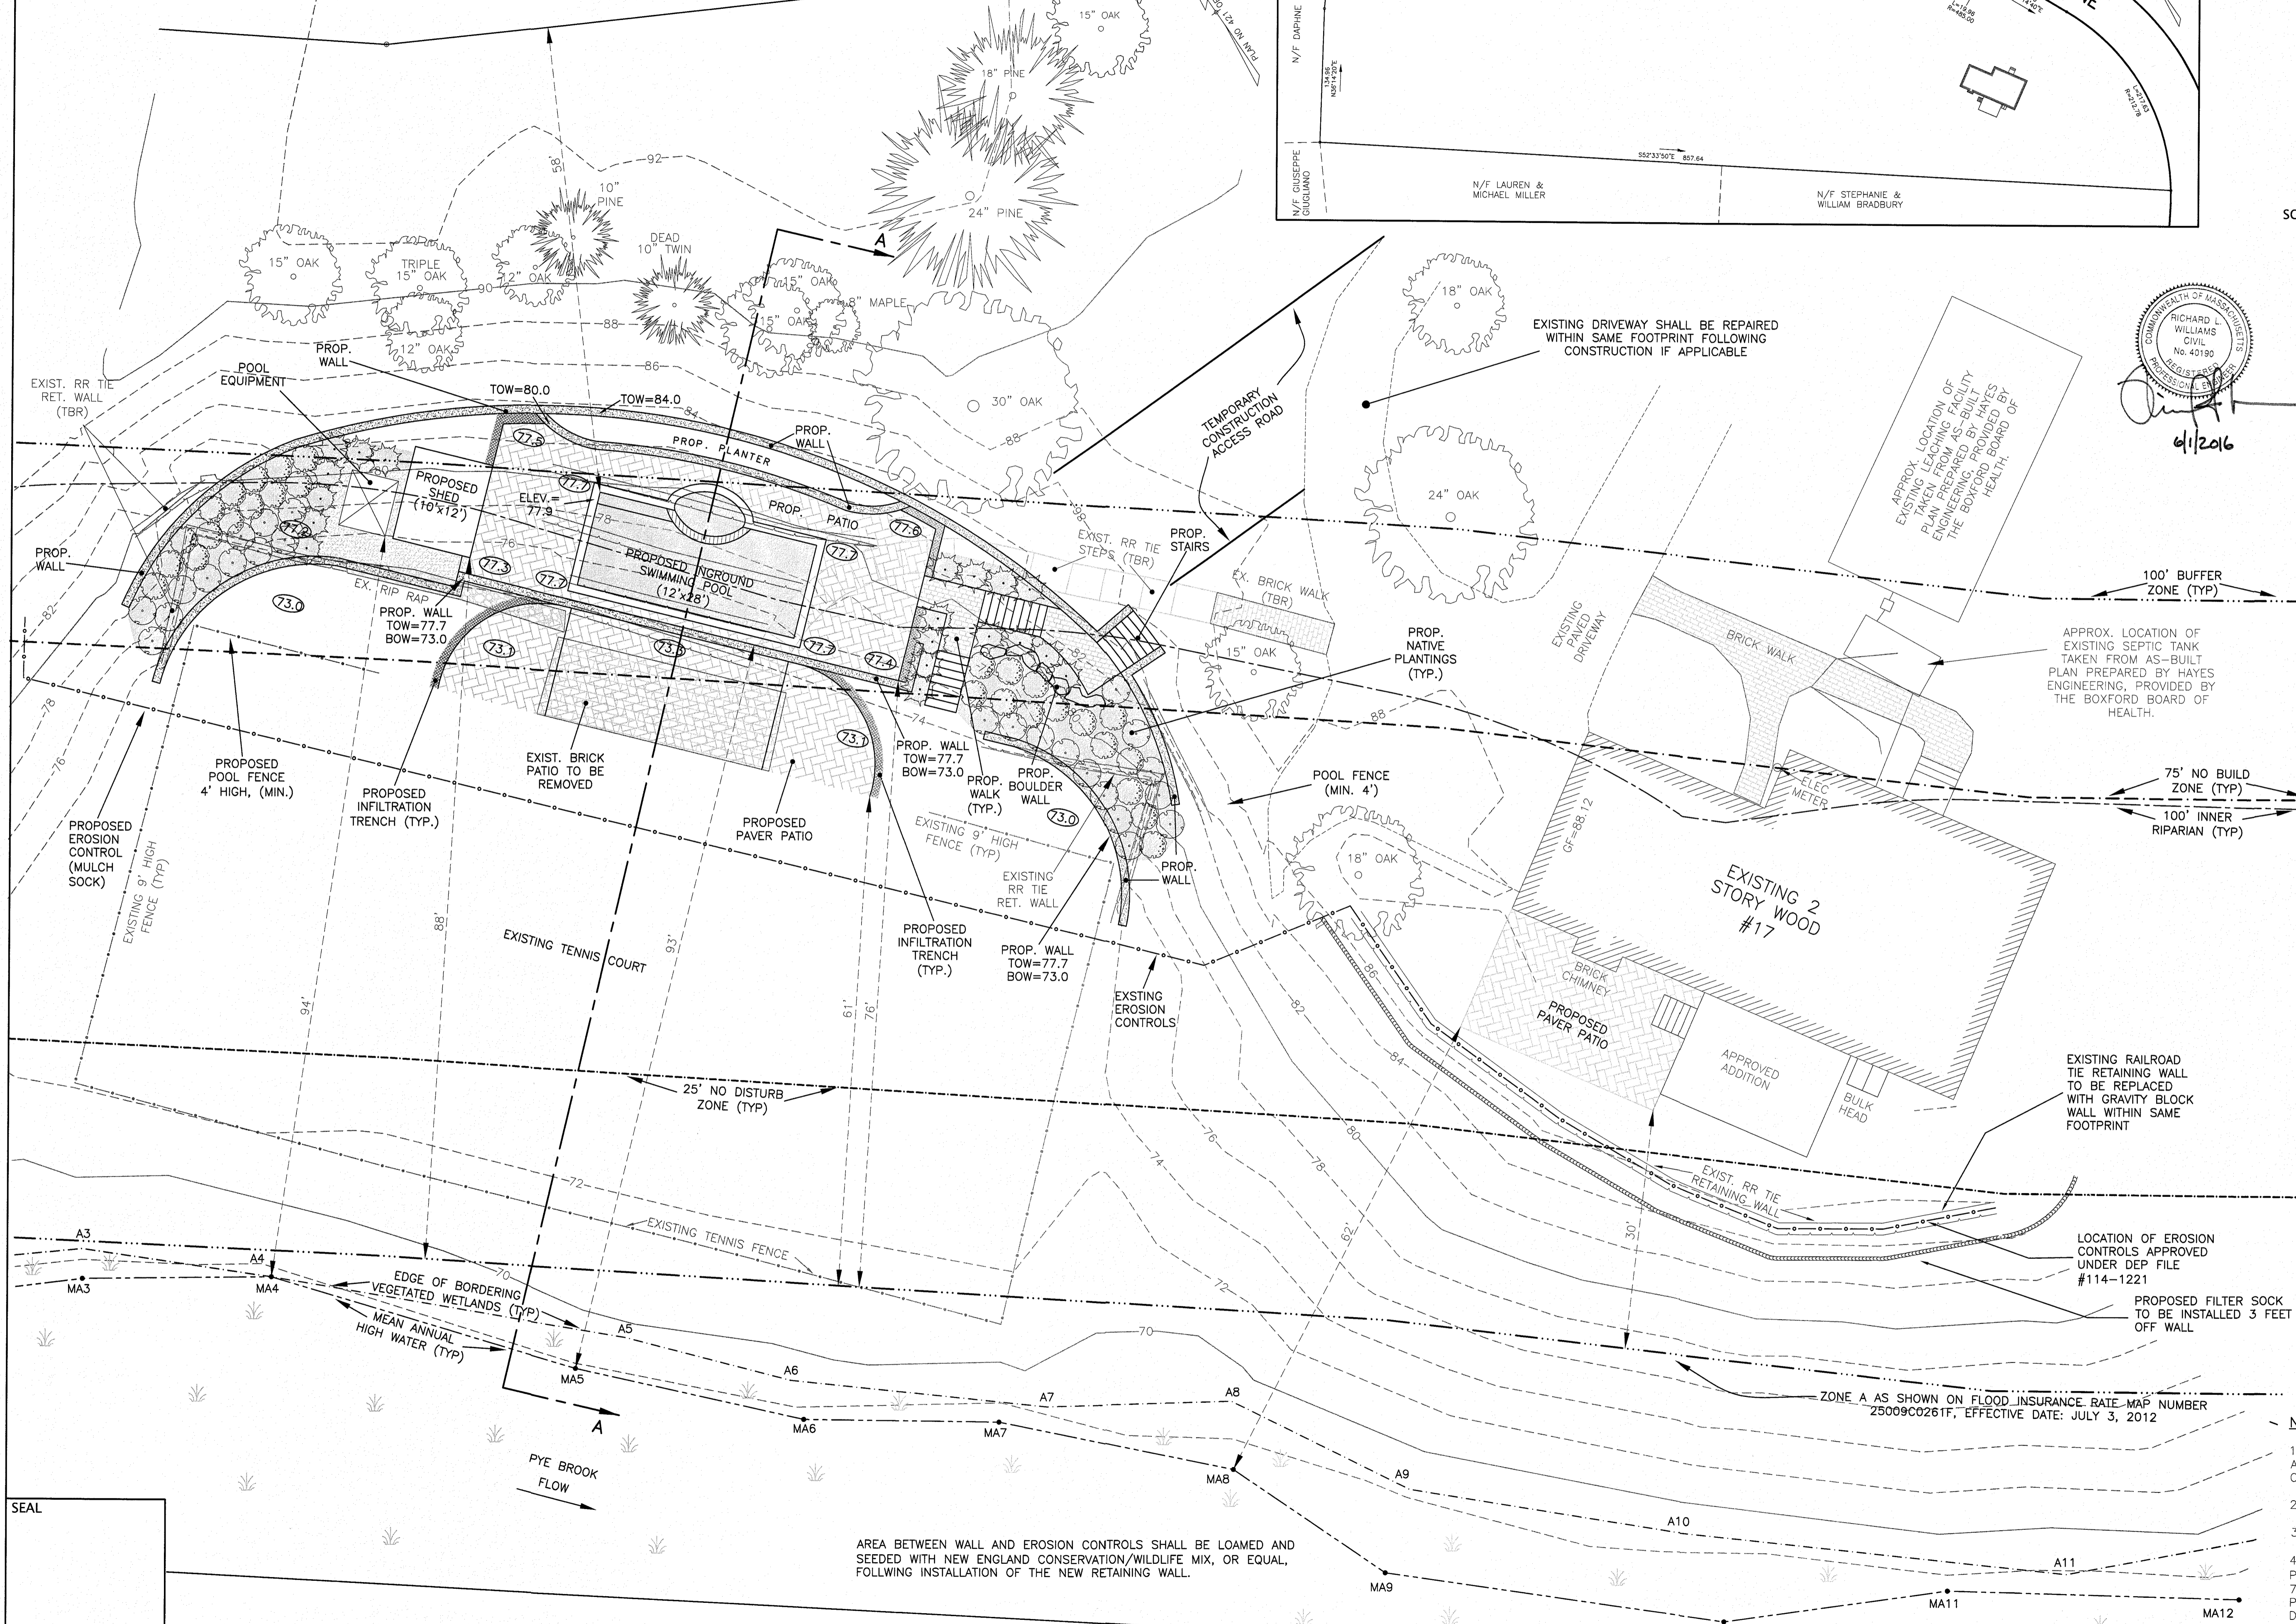

AREA BETWEEN WALL AND EROSION CONTROLS SHALL BE LOAMED AND SEEDED WITH NEW ENGLAND CONSERVATION/WILDLIFE MIX, OR EQUAL, FOLLOWING INSTALLATION OF THE NEW RETAINING WALL.

SEAL