
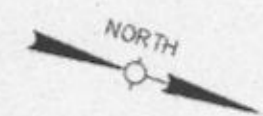


NOTES:  
 WETLANDS FLAGGED ON JUNE 8, 2015 BY:  
 DANIEL C. ORWIG  
 O R W I G ASSOCIATES  
 ENGINEERS, SURVEYORS, & LANDSCAPE ARCHITECTS  
 9 S. PASTURE LANE  
 P.O. BOX 2132  
 DUXBURY, MA 02331  
 CELL: 781-883-3981  
 OFFICE: 781-834-0239  
 FAX: 781-834-9999

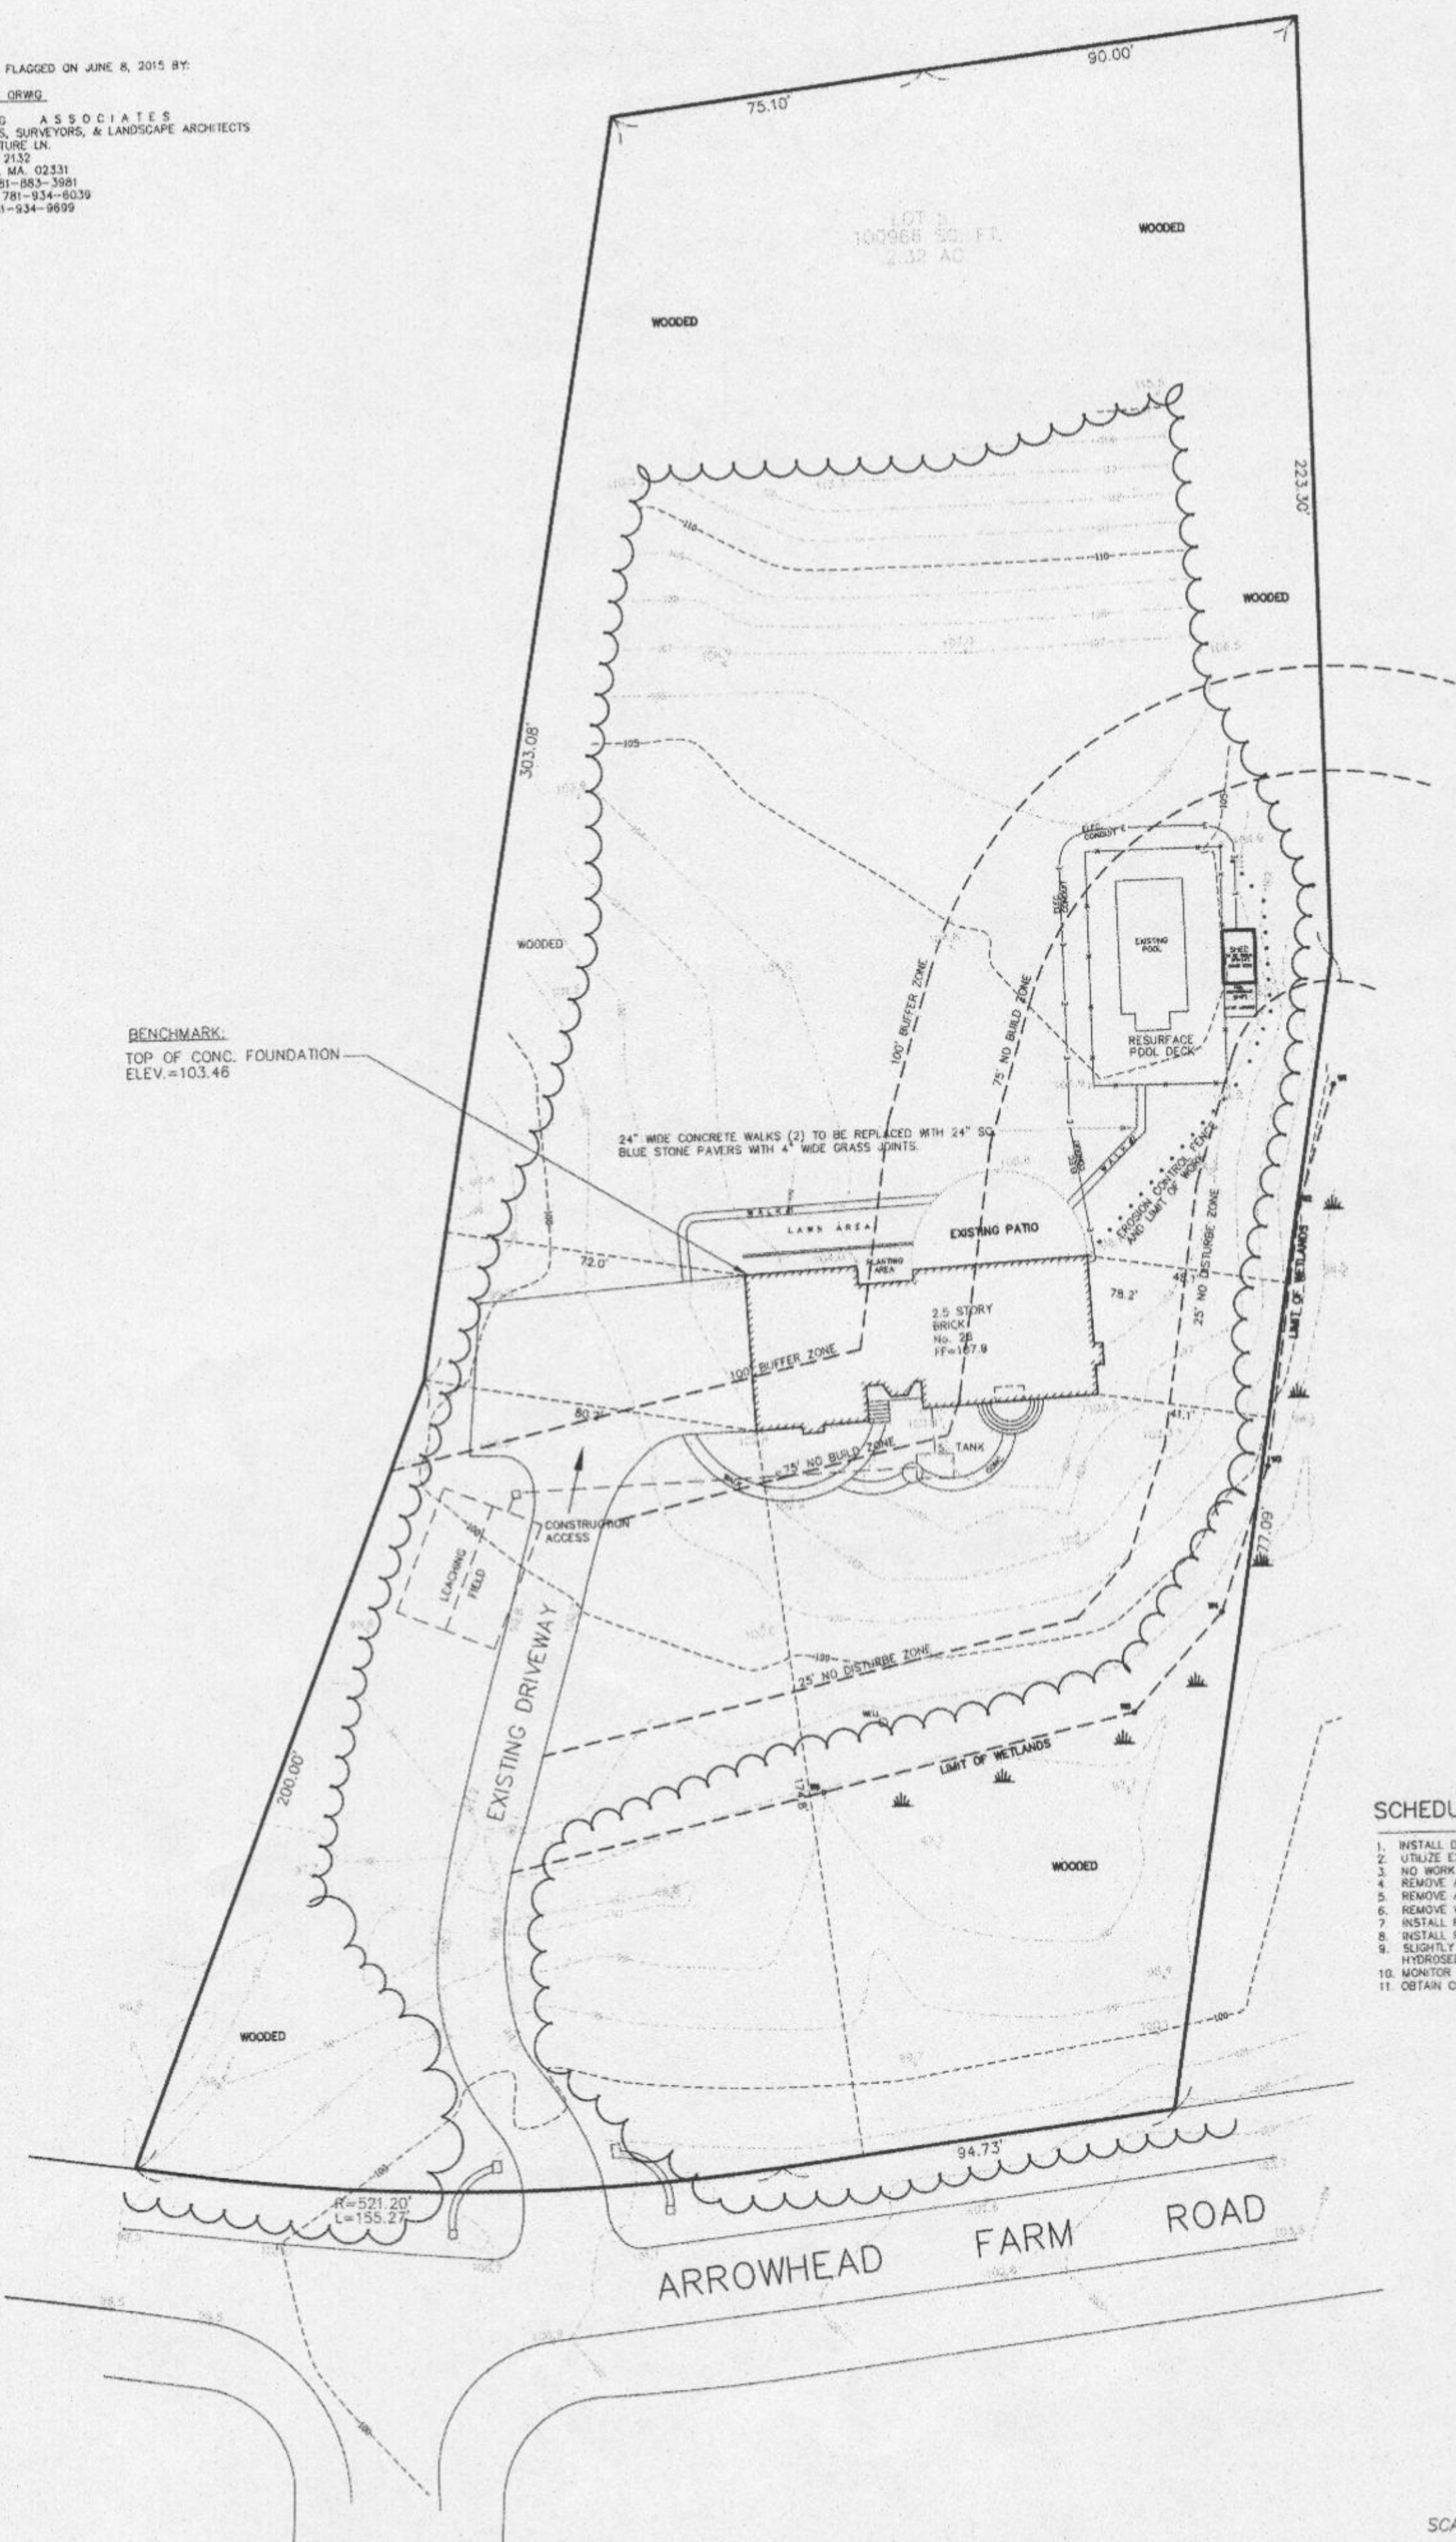

BENCHMARK  
 TOP OF CONC. FOUNDATION  
 ELEV.=103.46

24" WIDE CONCRETE WALKS (2) TO BE REPLACED WITH 24" SQ. BLUE STONE PAVERS WITH 4" WIDE GRASS JOINTS.

AMENDED CONSTRUCTION SCHEDULE OF WORK FOR NOTICE OF INTENT:

1. INSTALL DEP SIGN AND EROSION CONTROL DEVICES AS PER PLAN & ORDER OF CONDITIONS.
2. UTILIZE EXISTING DRIVEWAY AS CONSTRUCTION ACCESS.
3. NO WORK SHALL BE TAKEN WITHIN 25' OF DELINEATED WETLAND.
4. REMOVE AND RE-SURFACE POOL DECK.
5. REMOVE AND REPLACE BY HAND THE EXISTING SHED ADJACENT TO POOL.
6. REMOVE WALKS (2) AND REPLACE WITH BLUE STONE PAVERS WITH GRASS JOINTS.
7. INSTALL PLANTINGS, GRASS AND LANDSCAPE MATERIAL ADJACENT TO WALK #1.
8. INSTALL HEIRED POOL MECHANICALS ADJACENT TO EXISTING POOL MECHANICALS.
9. SLIGHTLY GRADE, LOAM, INSTALL IRRIGATION, UNDERGROUND ELECTRIC, AND HYDROSEED ALL DISTURBED AREAS.
10. MONITOR FOR EROSION AND RE-SEED AS NECESSARY.
11. OBTAIN CERTIFICATE OF COMPLIANCE.



PROPOSED SITE PLAN  
 26 ARROWHEAD FARM ROAD  
 BOXFORD, MASS.

SCALE: 1" = 30'      REV. JUNE 23, 2015  
 REV. JUNE 29, 2016  
 ORWIG ASSOCIATES  
 9 SOUTH PASTURE LANE      DUXBURY, MA 02331  
 PHONE: (781)883-3981

GRAPHIC SCALE

