


NOTES:
 METERS PLACED ON JUNE 8, 2018 BY:
 JAMES L. CROWE
 ENGINEER
 100 WEST MAIN STREET, SUITE 101
 BOXFORD, MA 01751
 TEL: 978-353-3333
 FAX: 978-353-3334



BENCHMARK:
 110.00
 110.00
 110.00

AMENDED CONSTRUCTION
 SCHEDULE OF WORK FOR NOTICE OF INTENT:
 1. METAL GARAGE AND STORAGE CONCRETE RETAINERS PER PLAN & ORDER OF CONDITIONS
 2. CONCRETE FOUNDATION FOR GARAGE
 3. CONCRETE FOUNDATION FOR GARAGE
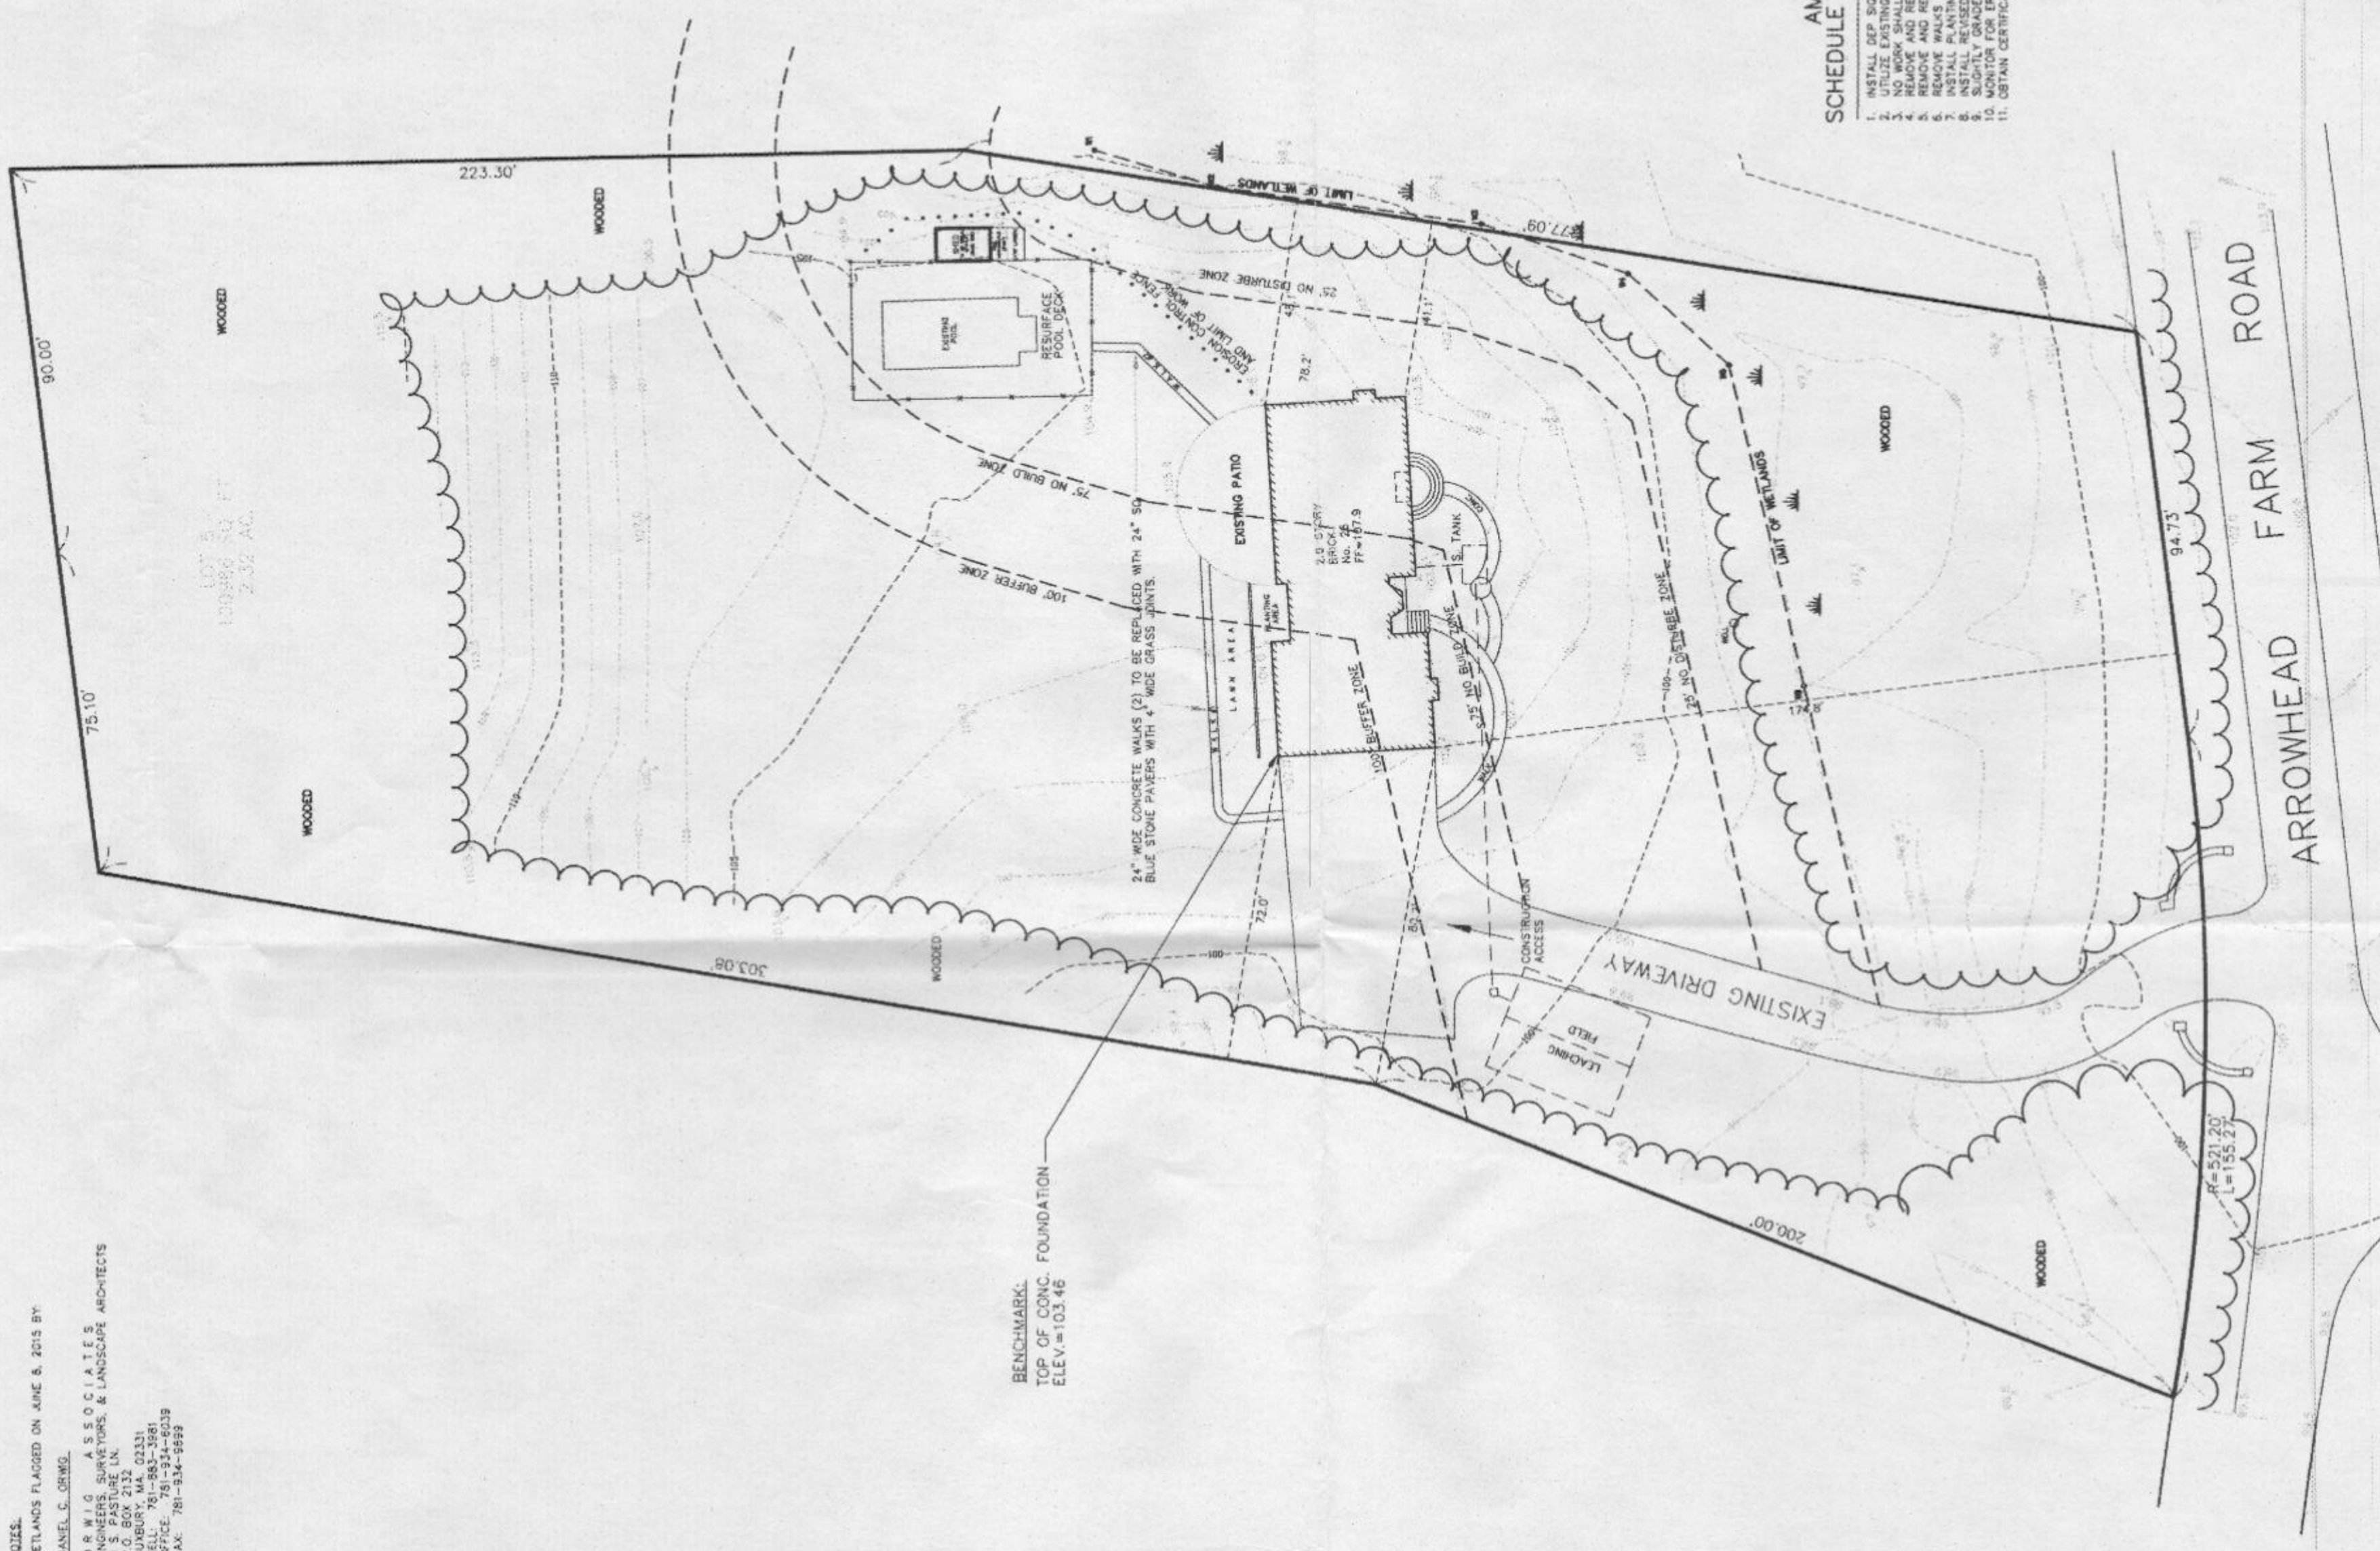

PROPOSED SITE PLAN
 26 ARROWHEAD FARM ROAD
 BOXFORD, MASS.
 SCALE: 1" = 30'
 REV. JUNE 21, 2018
 REV. JUNE 21, 2018
 9 SOUTH PASTOR ROAD, BOXFORD, MA 02331
 PHONE: (978) 353-3381

