

NOTES:

1. REMOVE (19) TREES 4" DIAMETER OR GREATER:
 - 14" TREE - 2
 - 12" TREE - 4
 - 10" TREE - 2
 - 8" TREE - 2
 - 6" TREE - 2
 - 4" TREE - 7
2. THE REMAINING TREES TO BE REMOVED ARE SAPLINGS 3" OR LESS IN DIAMETER AND/OR BUSHES WITHIN THE PROPOSED PARKING SPACES.
3. CONSTRUCTION OF THE NEW PARKING SPACES SHALL INCLUDE THE REMOVAL OF TOPSOIL, FILLING THE NEW PARKING SPACE AREA WITH 6-INCHES OF GRAVEL, AND 6-INCHES OF CRUSHED ASPHALT.
4. THE TOWN SHALL PLANT (20) 6' HIGH HEMLOCK TREES TO CREATE A BUFFER AS SHOWN.

DOUGLAS R. & PATRICIA A. LOCKE, TRUSTEES
DOUGLAS R. LOCKE & REVOCABLE TRUST
PATRICIA A. LOCKE REVOCABLE TRUST
MAP 28 BLOCK 2 LOT 28

CATCH BASIN
RIM=100.50
INVERT 12" CONC. IN=98.4
INVERT 4" P.C. IN=98.4
INVERT 12" CONC. OUT=96.04

CATCH BASIN
RIM=100.03
INVERT 12" CONC. IN=98.6
INVERT 4" P.C. IN=98.6
INVERT 12" CONC. OUT=96.07

CATCH BASIN
RIM=99.84
INVERT 12" CONC. IN=95.7
INVERT 4" P.C. IN=95.7
INVERT 12" CONC. OUT=96.7

ZONING: OFFICIAL OR OPEN SPACE DISTRICT
HISTORIC DISTRICT

ASSESSORS: MAP 28 BLOCK 2 LOT 33.1
MAP 28 BLOCK 2 LOT 29

REFERENCES:
DEEDS - BK. 6565 PG. 394
BK. 4604 PG. 475
PLANS - PL. 600 OF 1961
P.L. BK. 151 P.L. 41


DATUM: NGVD 1929

LEGEND & SYMBOLS

- STONE WALL
- OVERHEAD WIRES
- UTILITY POLE
- WELL
- BOULDER
- AIR CONDITIONER
- FLAG POLE
- BITUMINOUS
- CONCRETE
- ELEVATION
- FOUND
- SPIKE
- IRON ROD
- M.B.
- MAILBOX
- SIGN

TREE ABBREVIATIONS


- A APPLE
- B BIRCH
- C CEDAR
- CH CHERRY
- H HEMLOCK
- M MAPLE
- O OAK
- P PINE
- S SPRUCE
- PROPOSED 6' HIGH HEMLOCK TREE INDICATES TREE TO BE REMOVED

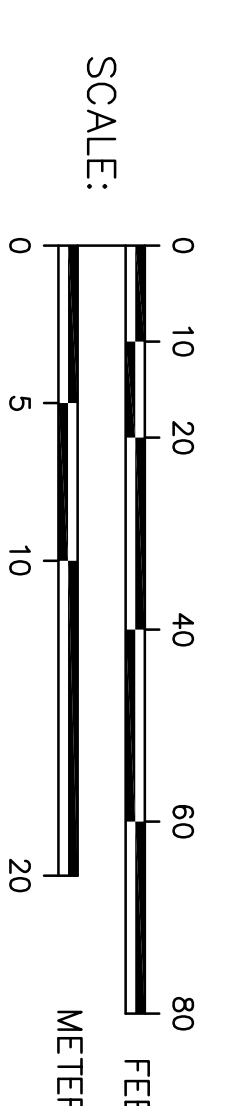

ADDRESSES: 4 & 6 MIDDLETON ROAD

SITE PLAN
EAST FIRE STATION & COMMUNITY CENTER
BOXFORD, MA
PROPERTY OF THE
TOWN OF BOXFORD

SCALE: 1" = 20'
MAY 1, 2013
DONOHOE SURVEY, INC.
363 BOSTON ST. TOPSFIELD, MA
(978) 887-6161

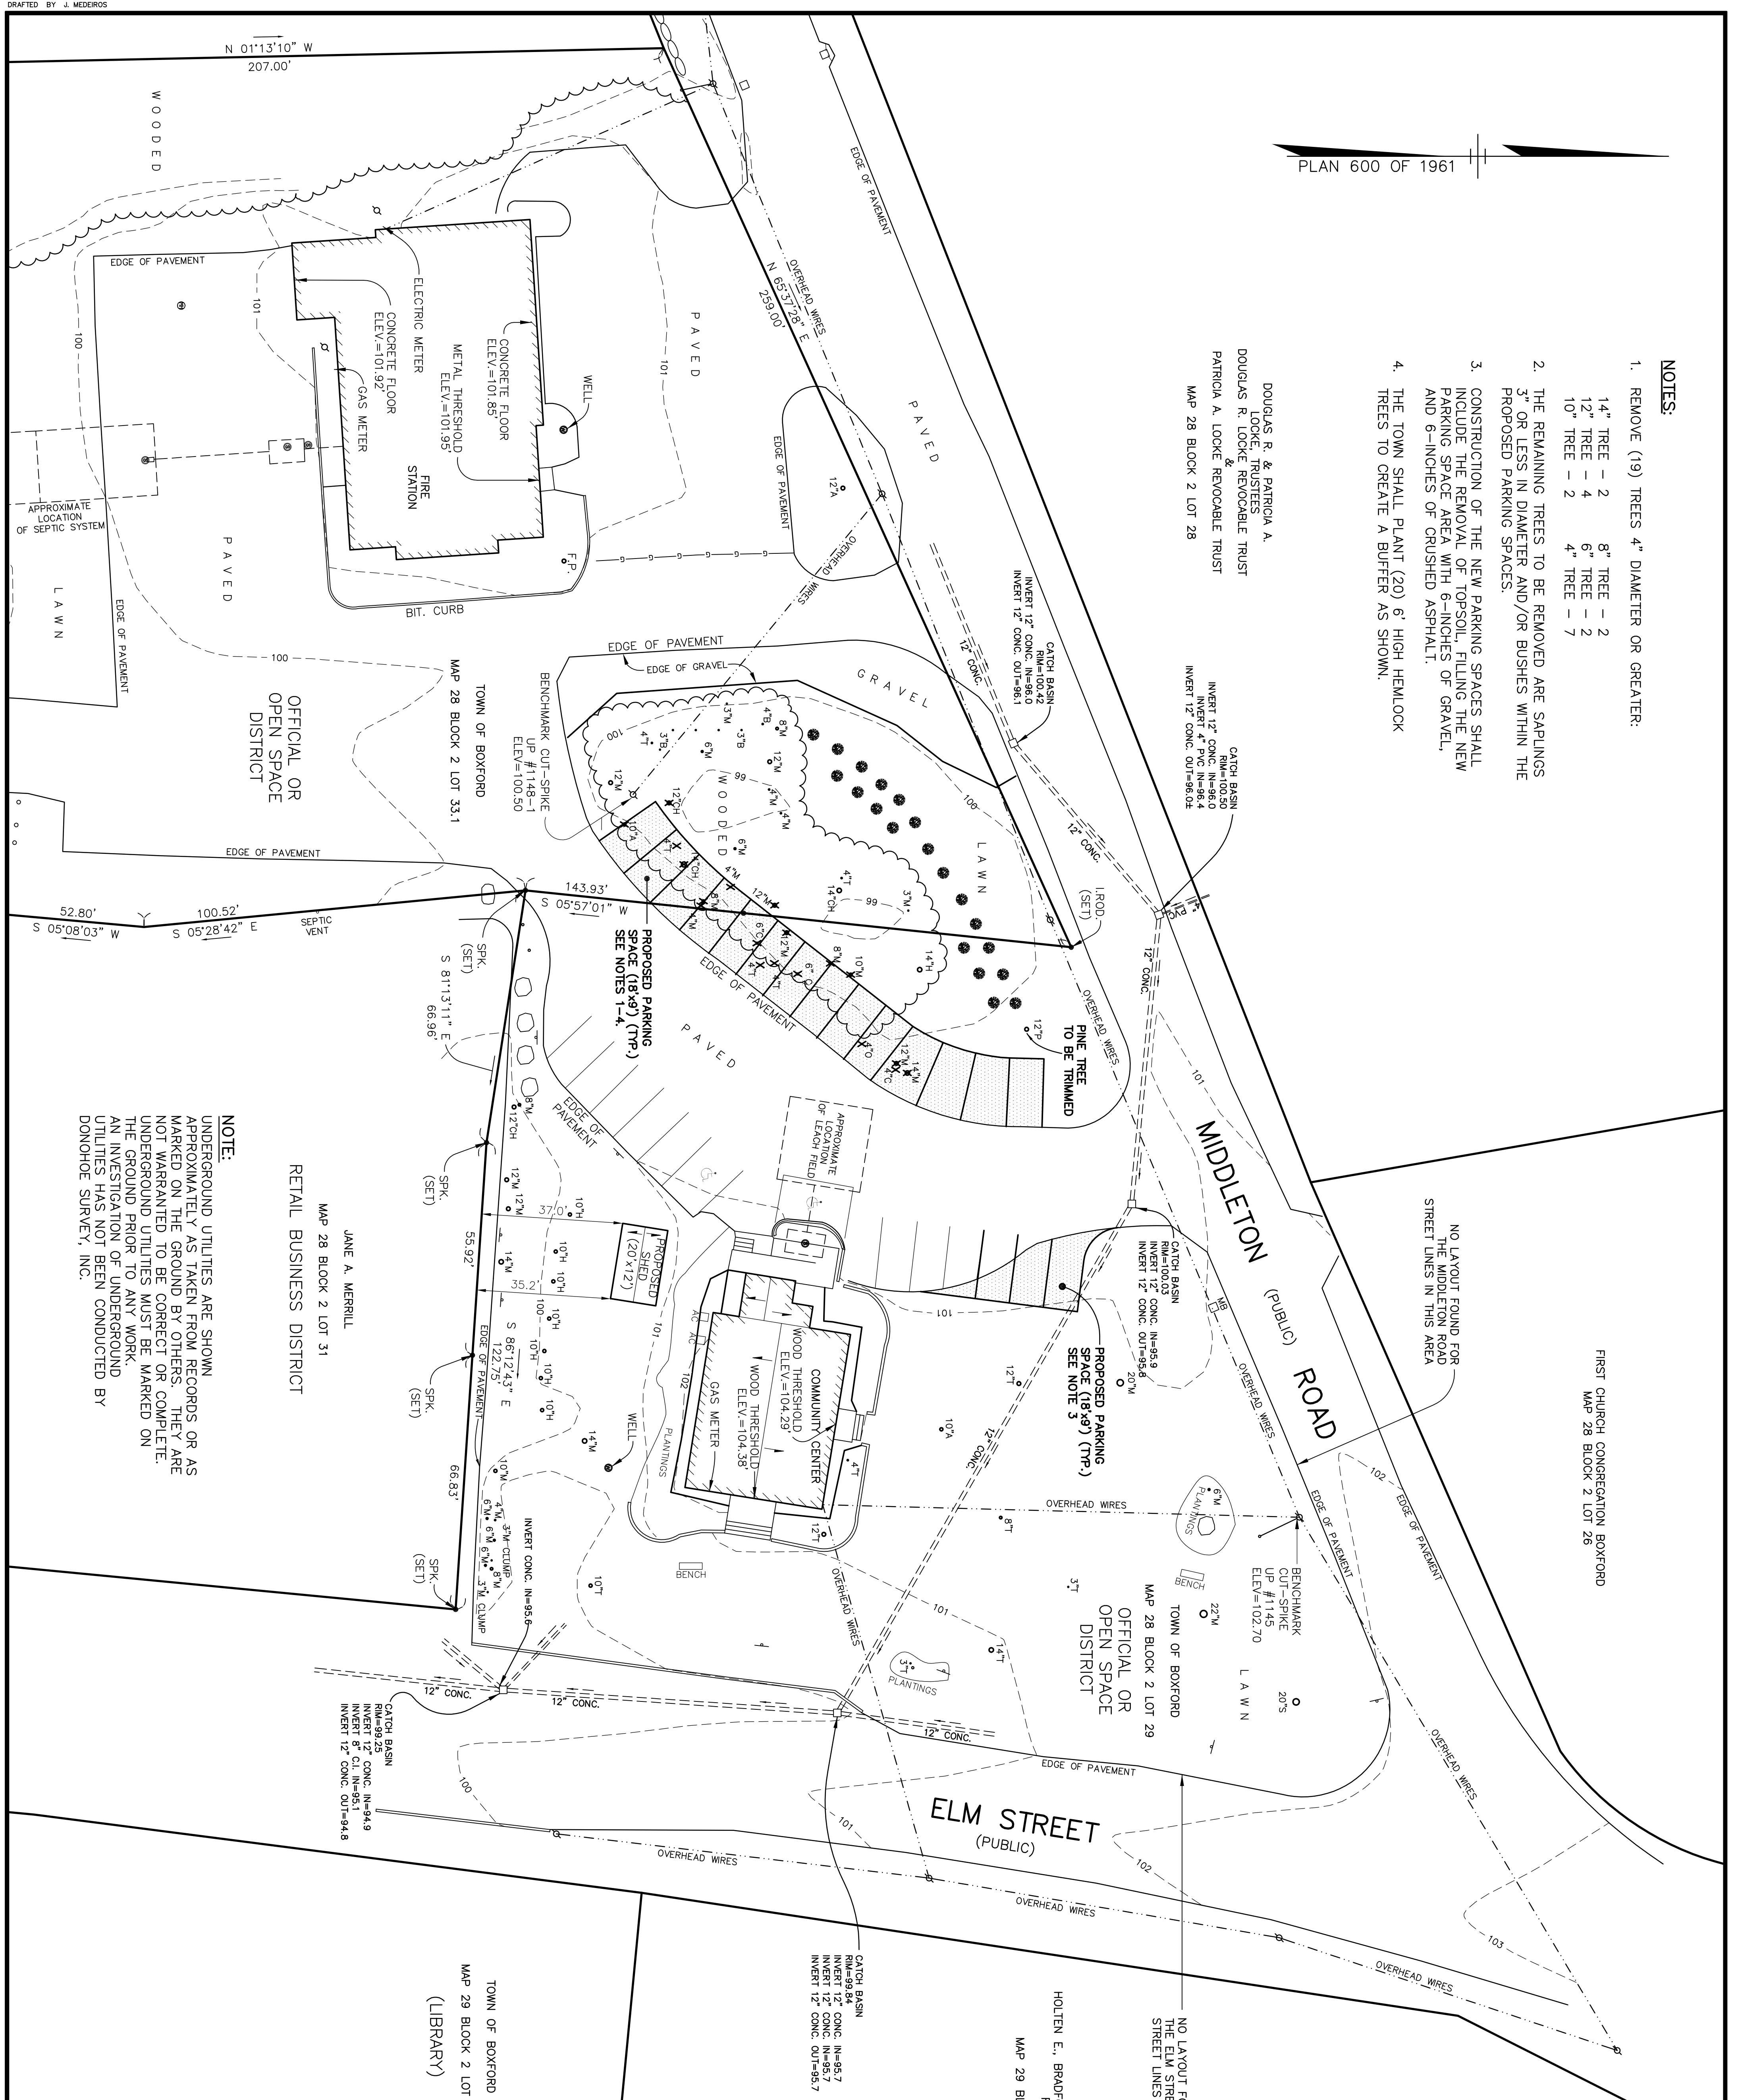

NOTE:
UNDERGROUND UTILITIES ARE SHOWN APPROXIMATELY AS TAKEN FROM RECORDS OR AS MARKED ON THE GROUND BY OTHERS. THEY ARE NOT WARRANTED TO BE CORRECT OR COMPLETE. UNDERGROUND UTILITIES MUST BE MARKED ON THE GROUND PRIOR TO ANY WORK. AN INVESTIGATION OF UNDERGROUND UTILITIES HAS NOT BEEN CONDUCTED BY DONOHOE SURVEY, INC.

JANE A. MERRILL
MAP 28 BLOCK 2 LOT 31
RETAIL BUSINESS DISTRICT

DOUGLAS R. & PATRICIA A. LOCKE, TRUSTEES
DOUGLAS R. LOCKE & REVOCABLE TRUST
PATRICIA A. LOCKE REVOCABLE TRUST
MAP 28 BLOCK 2 LOT 28

DOUGLAS R. & PATRICIA A. LOCKE, TRUSTEES
DOUGLAS R. LOCKE & REVOCABLE TRUST
PATRICIA A. LOCKE REVOCABLE TRUST
MAP 28 BLOCK 2 LOT 28

HOLTEN E., BRADFORD R. & JEFFREY A. FALK
MAP 29 BLOCK 2 LOT 2

TOWN OF BOXFORD
MAP 29 BLOCK 2 LOT 1
(LIBRARY)

DOUGLAS R. & PATRICIA A. LOCKE, TRUSTEES
DOUGLAS R. LOCKE & REVOCABLE TRUST
PATRICIA A. LOCKE REVOCABLE TRUST
MAP 28 BLOCK 2 LOT 28

DOUGLAS R. & PATRICIA A. LOCKE, TRUSTEES
DOUGLAS R. LOCKE & REVOCABLE TRUST
PATRICIA A. LOCKE REVOCABLE TRUST
MAP 28 BLOCK 2 LOT 28

